

1 2 3 4 5 6 7

A



B

C

D

E

F

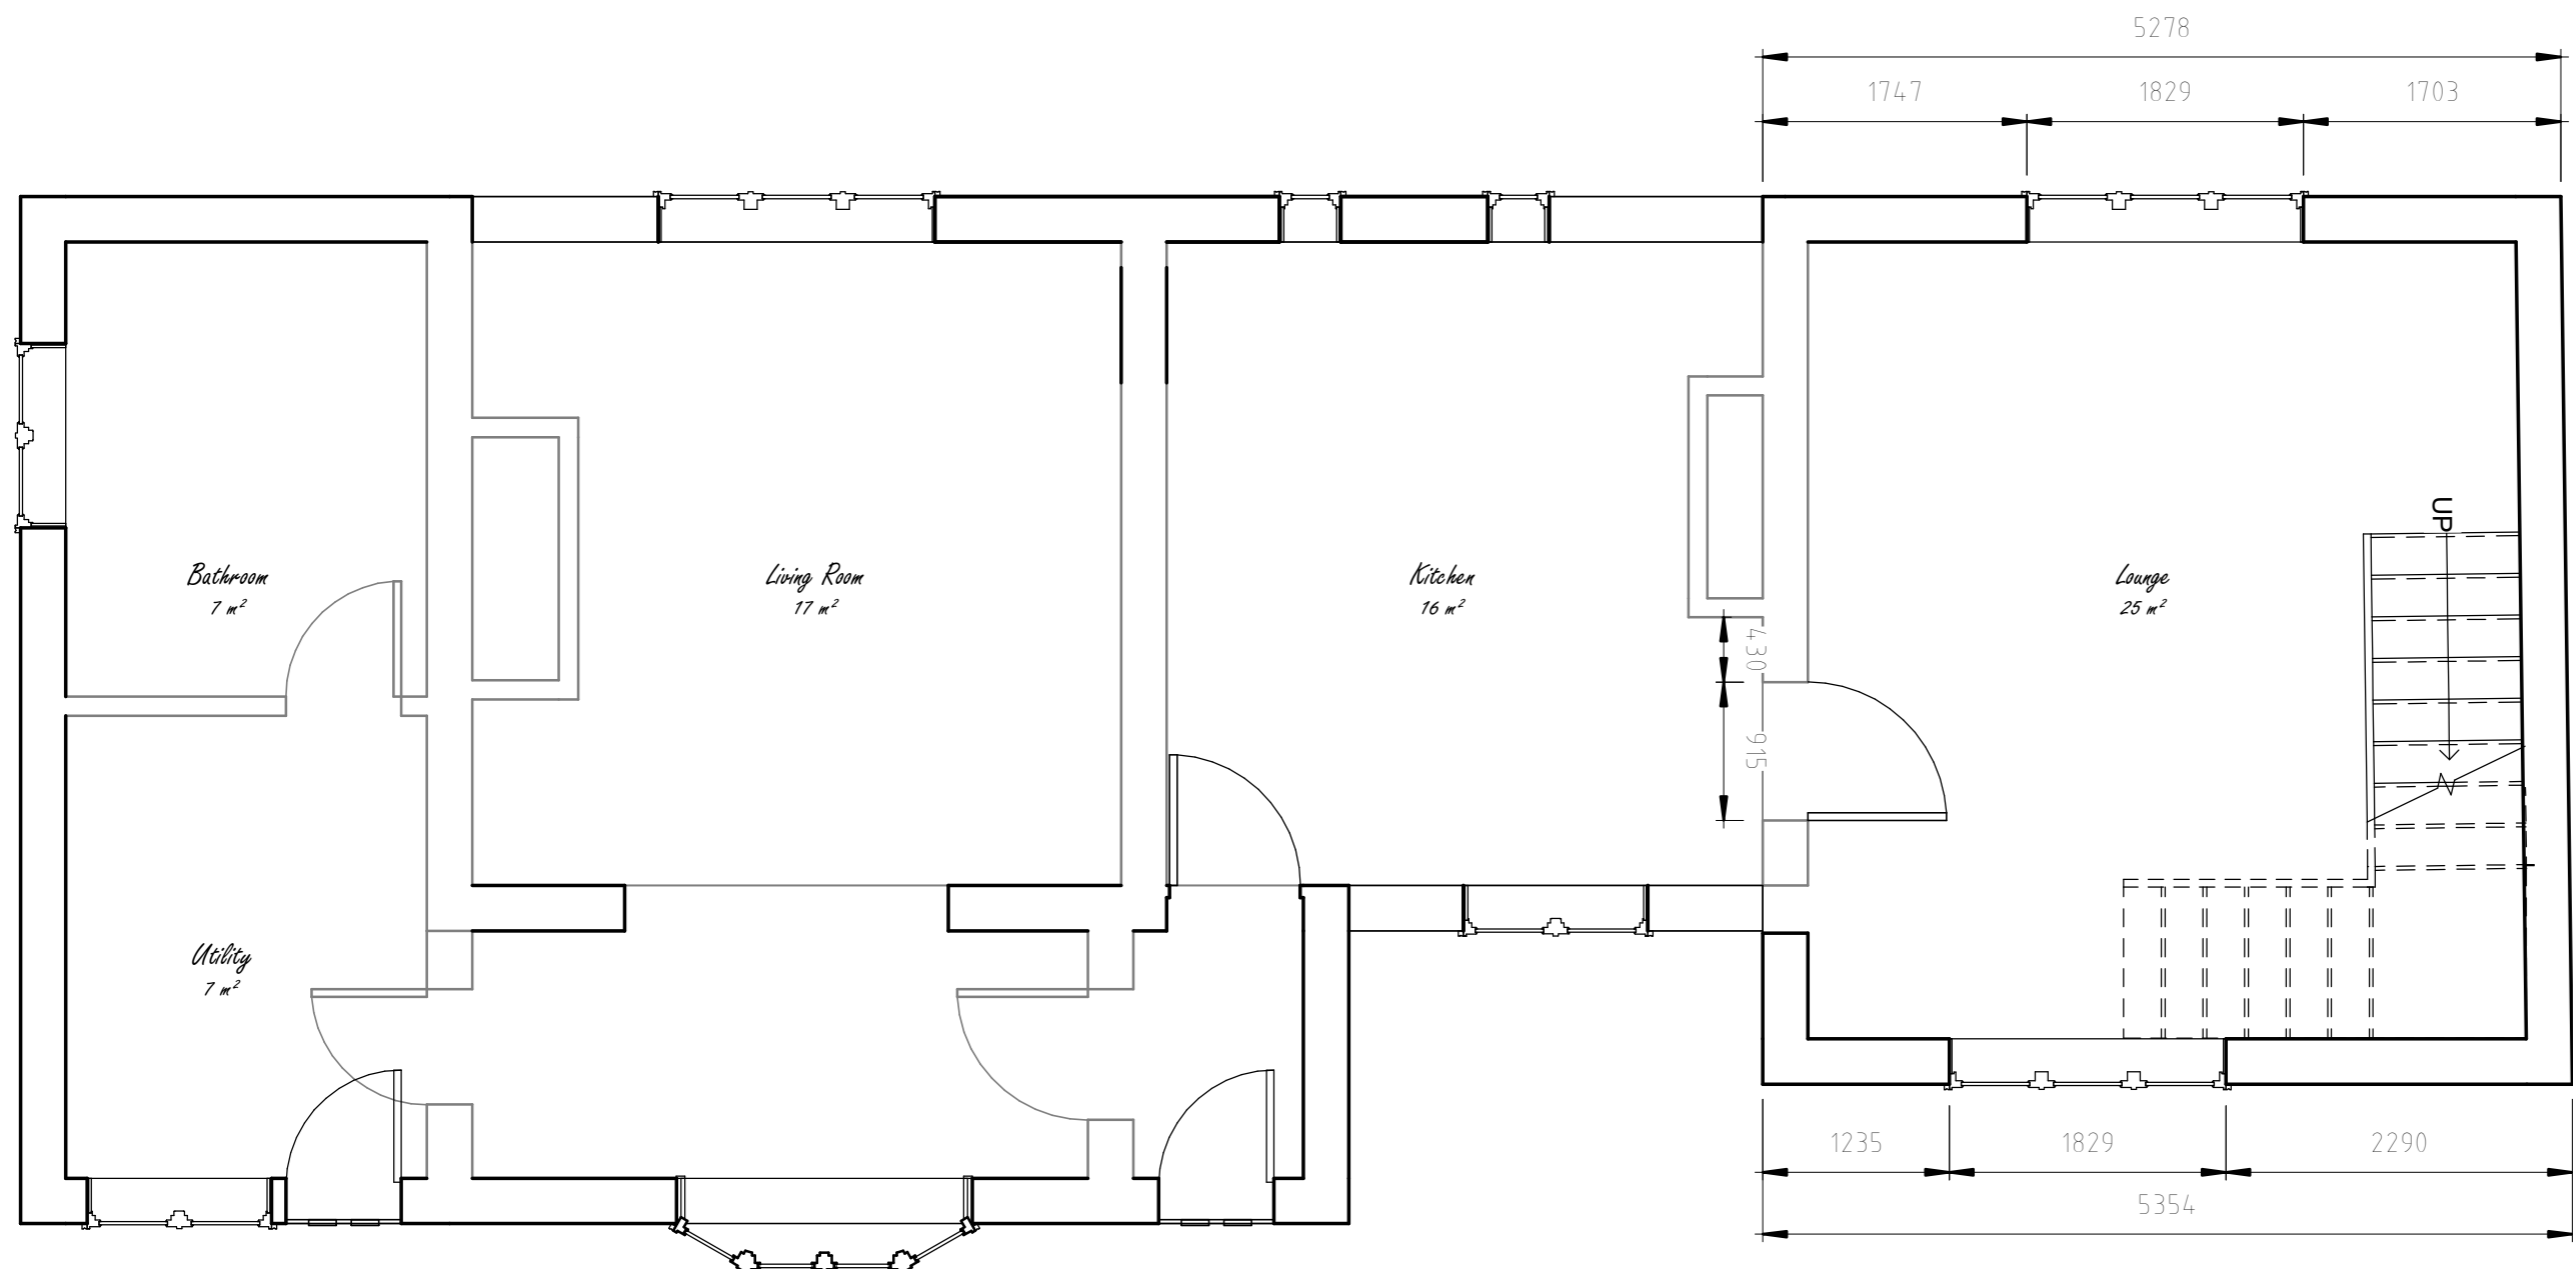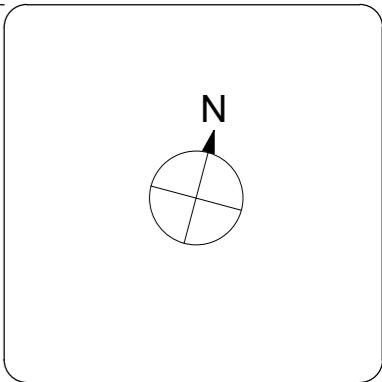

Rev	Date	Description
A01	15/09/21	Approval Issue

APPROVAL



Client
Mr M. McCallum

Project
Vickars Croft, TS27 4QA
Garage Conversion
Title
PROPOSED GF PLAN

Project No. 1029 | Paper Size A3
Drawn By JN | Scale 1:50

1029-CPM-P-00-DR-A-2101

