

0 1 2 3 4 5

Metres

Notes:

Do not scale from this drawing.
If in doubt consult the architect.

REV.	REVISION NOTES:	DATE	ISSUED

inkdesign
architecture

T 0141 552 2729
I info@inkdesign.co.uk
W www.inkdesign.co.uk

U Unit 6, 141 Bridgegate, The Briggait, Glasgow, G1 5HZ.

Client

Bagshaw Limited
PO Box 145 Level 6,
10A Prospect Hill
Douglas
Isle of Man, IM99 1FY

Project

Change of Use from Offices to Residential
Conversion of existing townhouse to form
5 No. Dwellings at
19 Park Circus
Glasgow
G3 6BE

Drawing	Scale
Section EE as Proposed	1:100 @ A3

Drawn	Checked
TR	MH

Stage	Revision Date
3 - Planning	

Drawing Date	Drawing No.	Revision No.
Dec 21.	21-875-PL 27	

© COPYRIGHT inkdesign 2021



- Code 5 lead flat roof to match existing.
- Natural slate roof.
- Dormer roofs, fascia and cheeks to be finished in zinc.
- Zinc flashing.
- Existing external sandstone wall to be retained.

First Floor Level

Entrance Floor Level

Garage Floor Level

Basement Floor Level

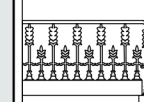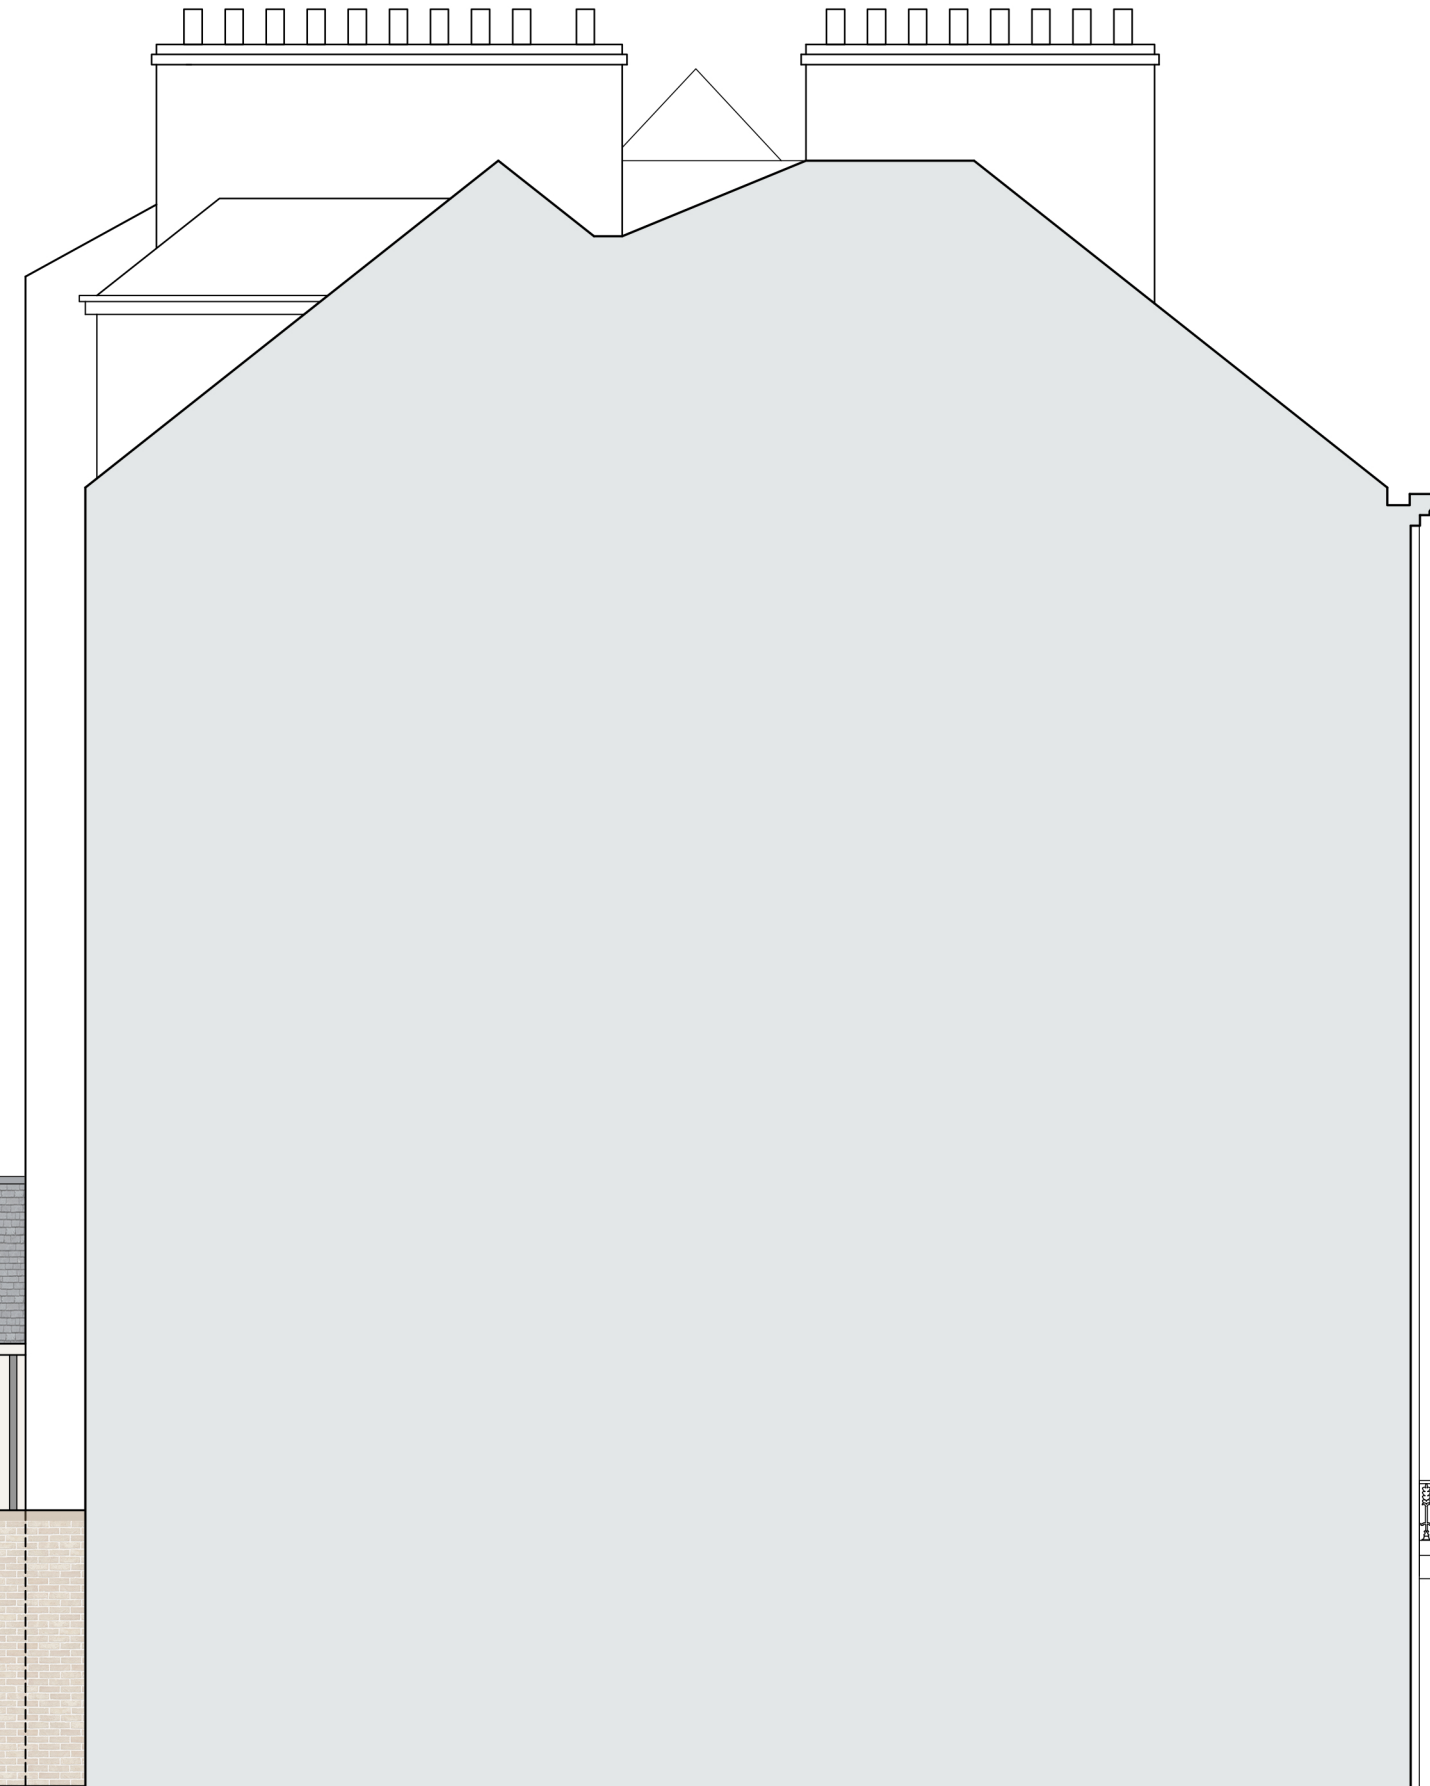

Section EE as Proposed @ 1:100