

0 1 2 3 4 5



Notes:

Do not scale from this drawing.
If in doubt consult the architect.

REV.	REVISION NOTES:	DATE	ISSUED

inkdesign
architecture

0141 552 2729
info@inkdesign.co.uk
www.inkdesign.co.uk
Unit 6, 141 Bridgegate, The Briggait, Glasgow, G1 5HZ.

Client

Bagshaw Limited
PO Box 145 Level 6,
10A Prospect Hill
Douglas
Isle of Man, IM99 1FY

Project

Change of Use from Offices to Residential
Conversion of existing townhouse to form
5 No. Dwellings at
19 Park Circus
Glasgow
G3 6BE


Drawing	Scale
Section EE as Existing	1:100 @ A3

Drawn	Checked
TR	MH

Stage	Revision Date
3 - Planning	

Drawing Date	Drawing No.	Revision No.
Dec 21.	21-875-PL 13	

© COPYRIGHT inkdesign 2021

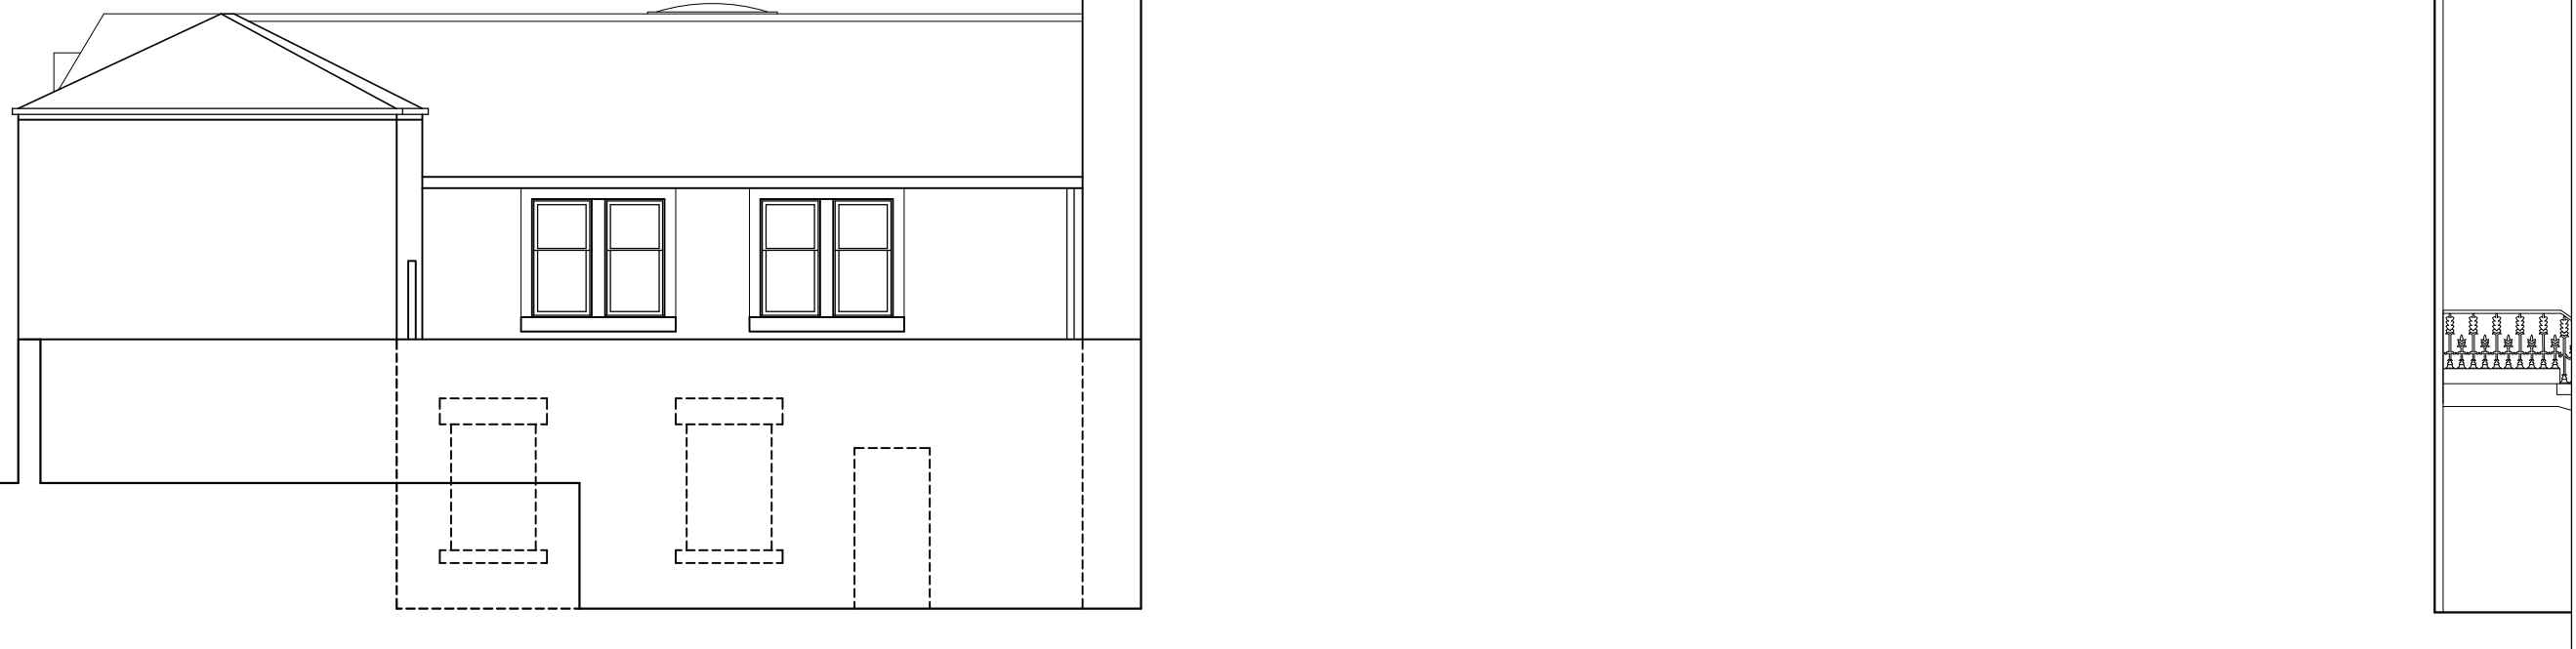

Section EE as Existing @ 1:100