

NOTES:
Figured dimensions only are to be taken from this drawing.
All dimensions are to be checked on site before any work is put in hand.

The Copyright of this drawing is owned by SALT Architects

Revision	Details	Date	Drawn

SALT
architects

54 Lairgate, Beverley
East Yorkshire
HU17 8EU
Telephone 01482 888102
fax 01482 888621

Client's name
Mr & Mrs Nicholson

Job title

**New Annex at
Springfield,
Turpit Lane,
Paull,
HU12 8AG**

Drawing title
Proposed Plans and Sections

Scale
1:50

Drawn
AT

Checked
DH

Date
14/10/21

Job No
2958


Drawing No.
3_003

Rev
-


Status
Planning




Scale bar 1:50

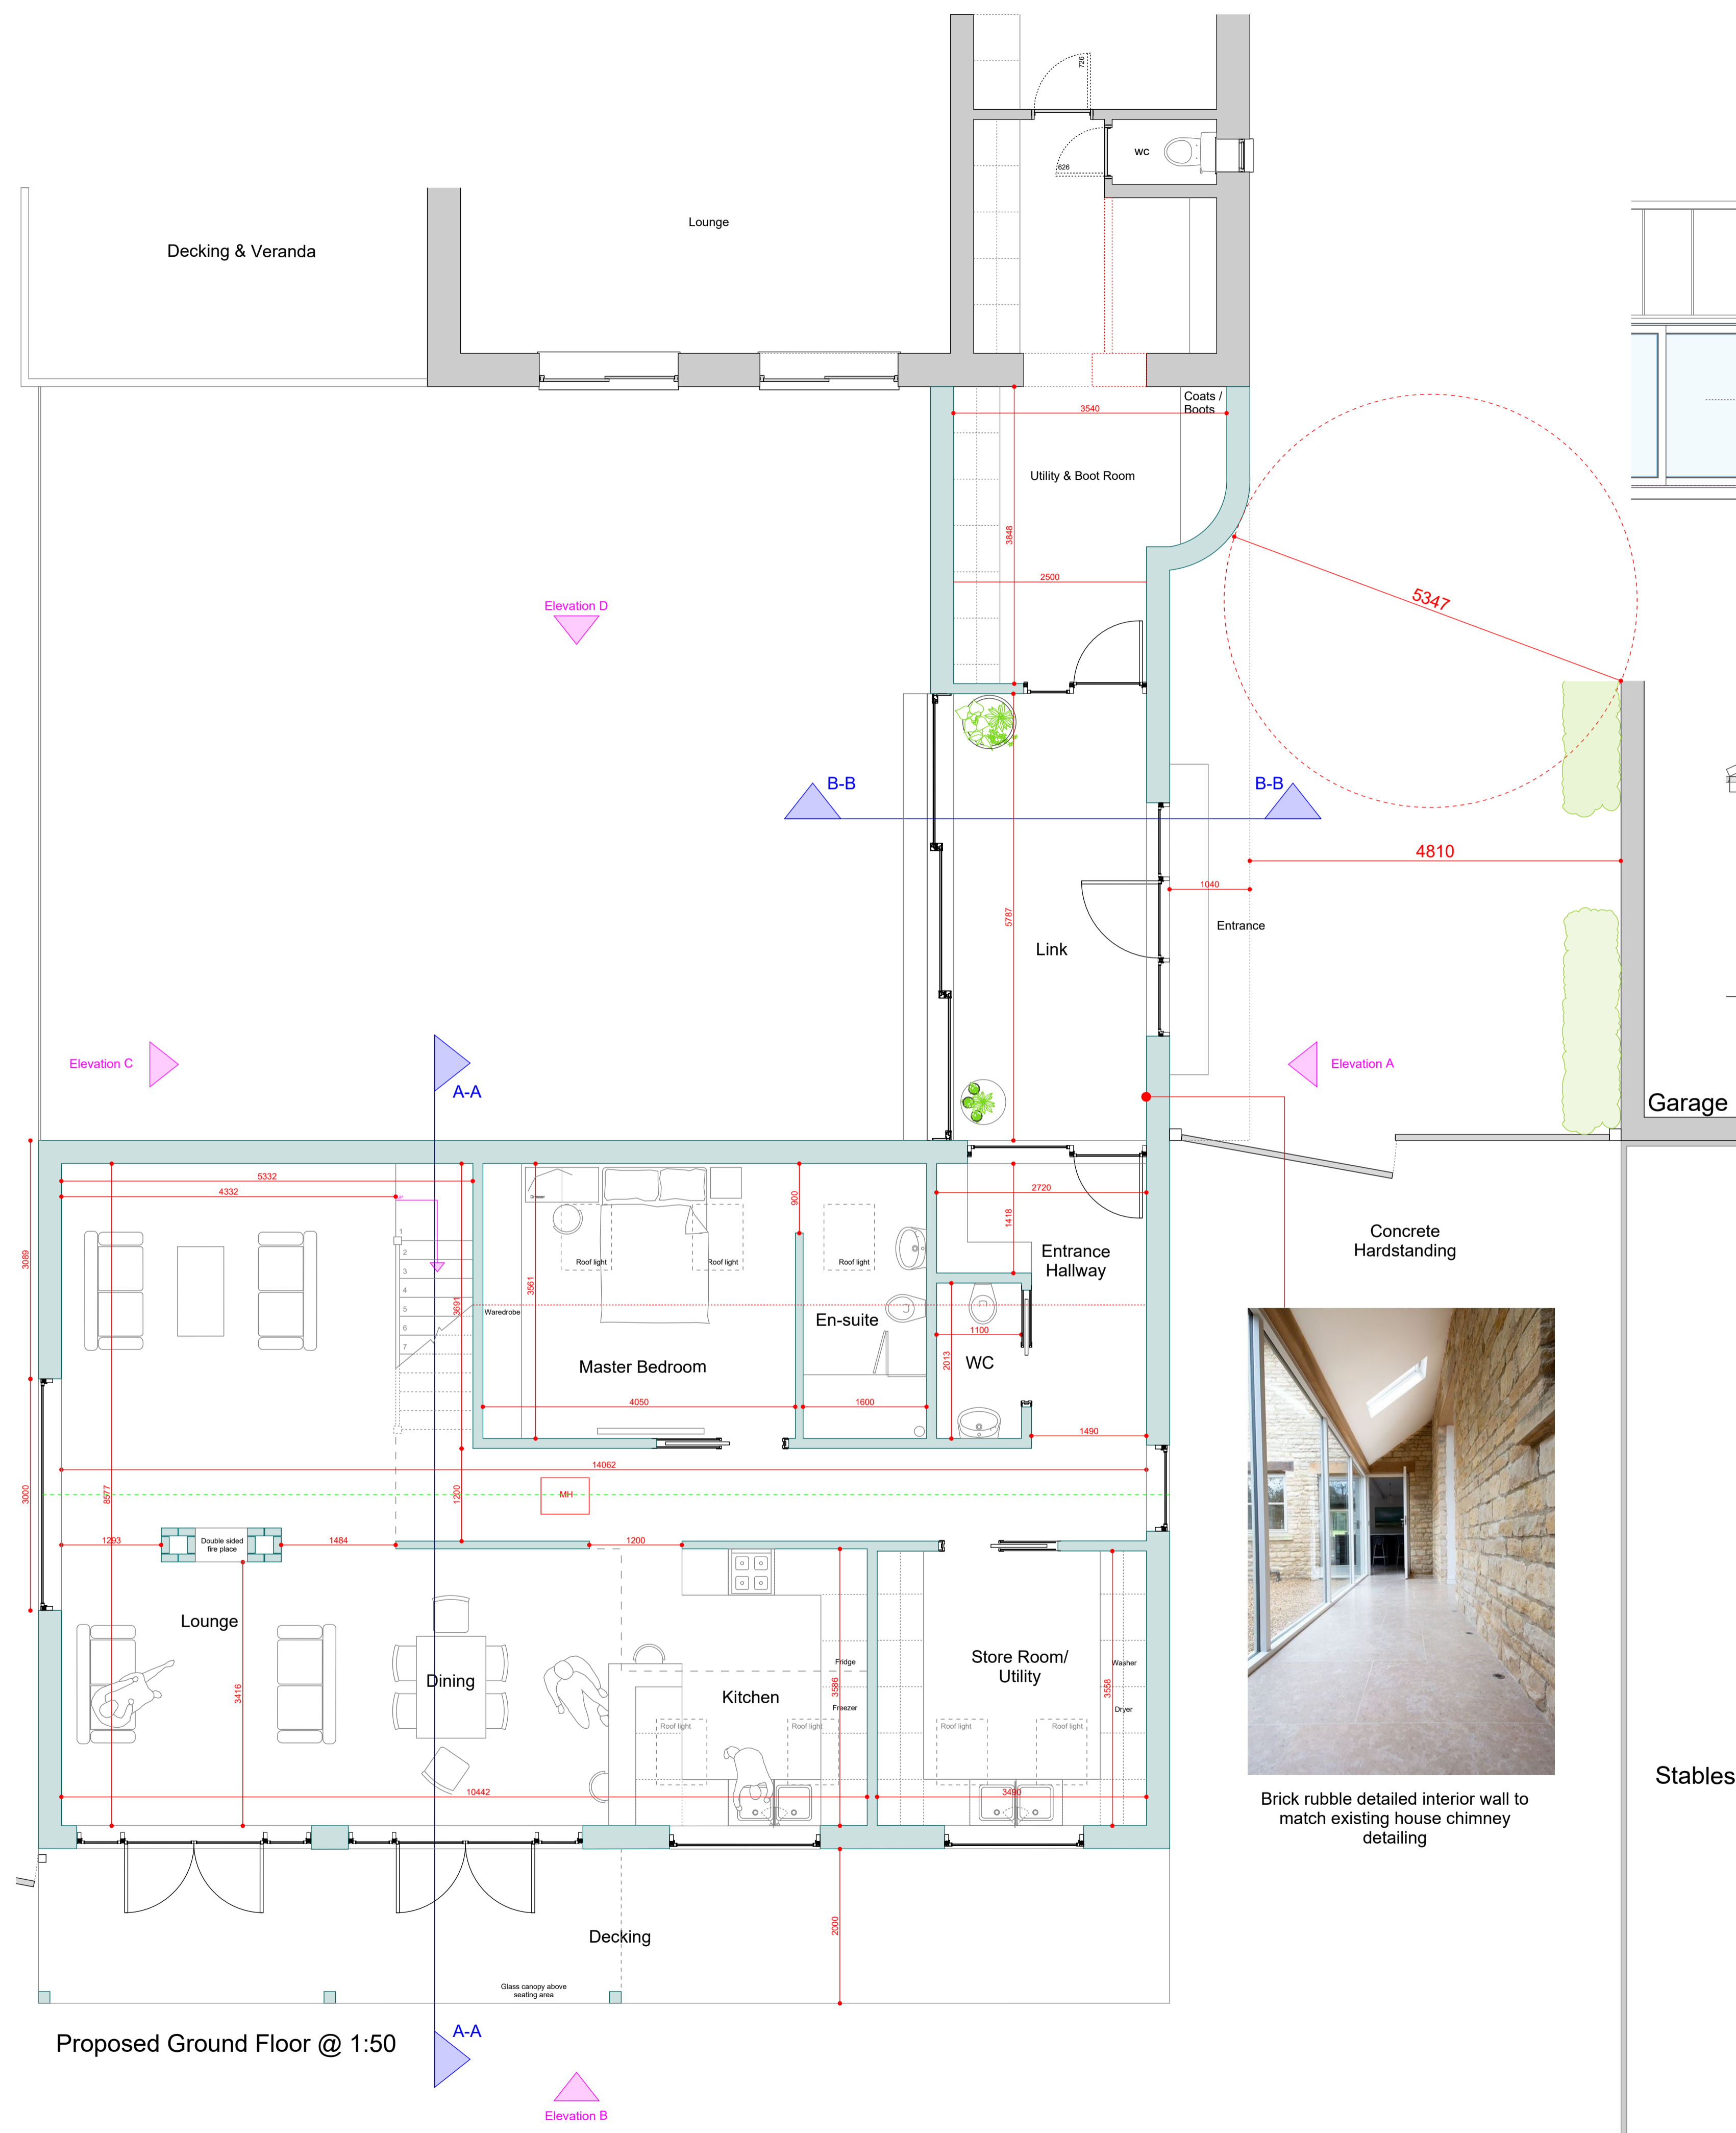


Proposed Ground Floor @ 1:50

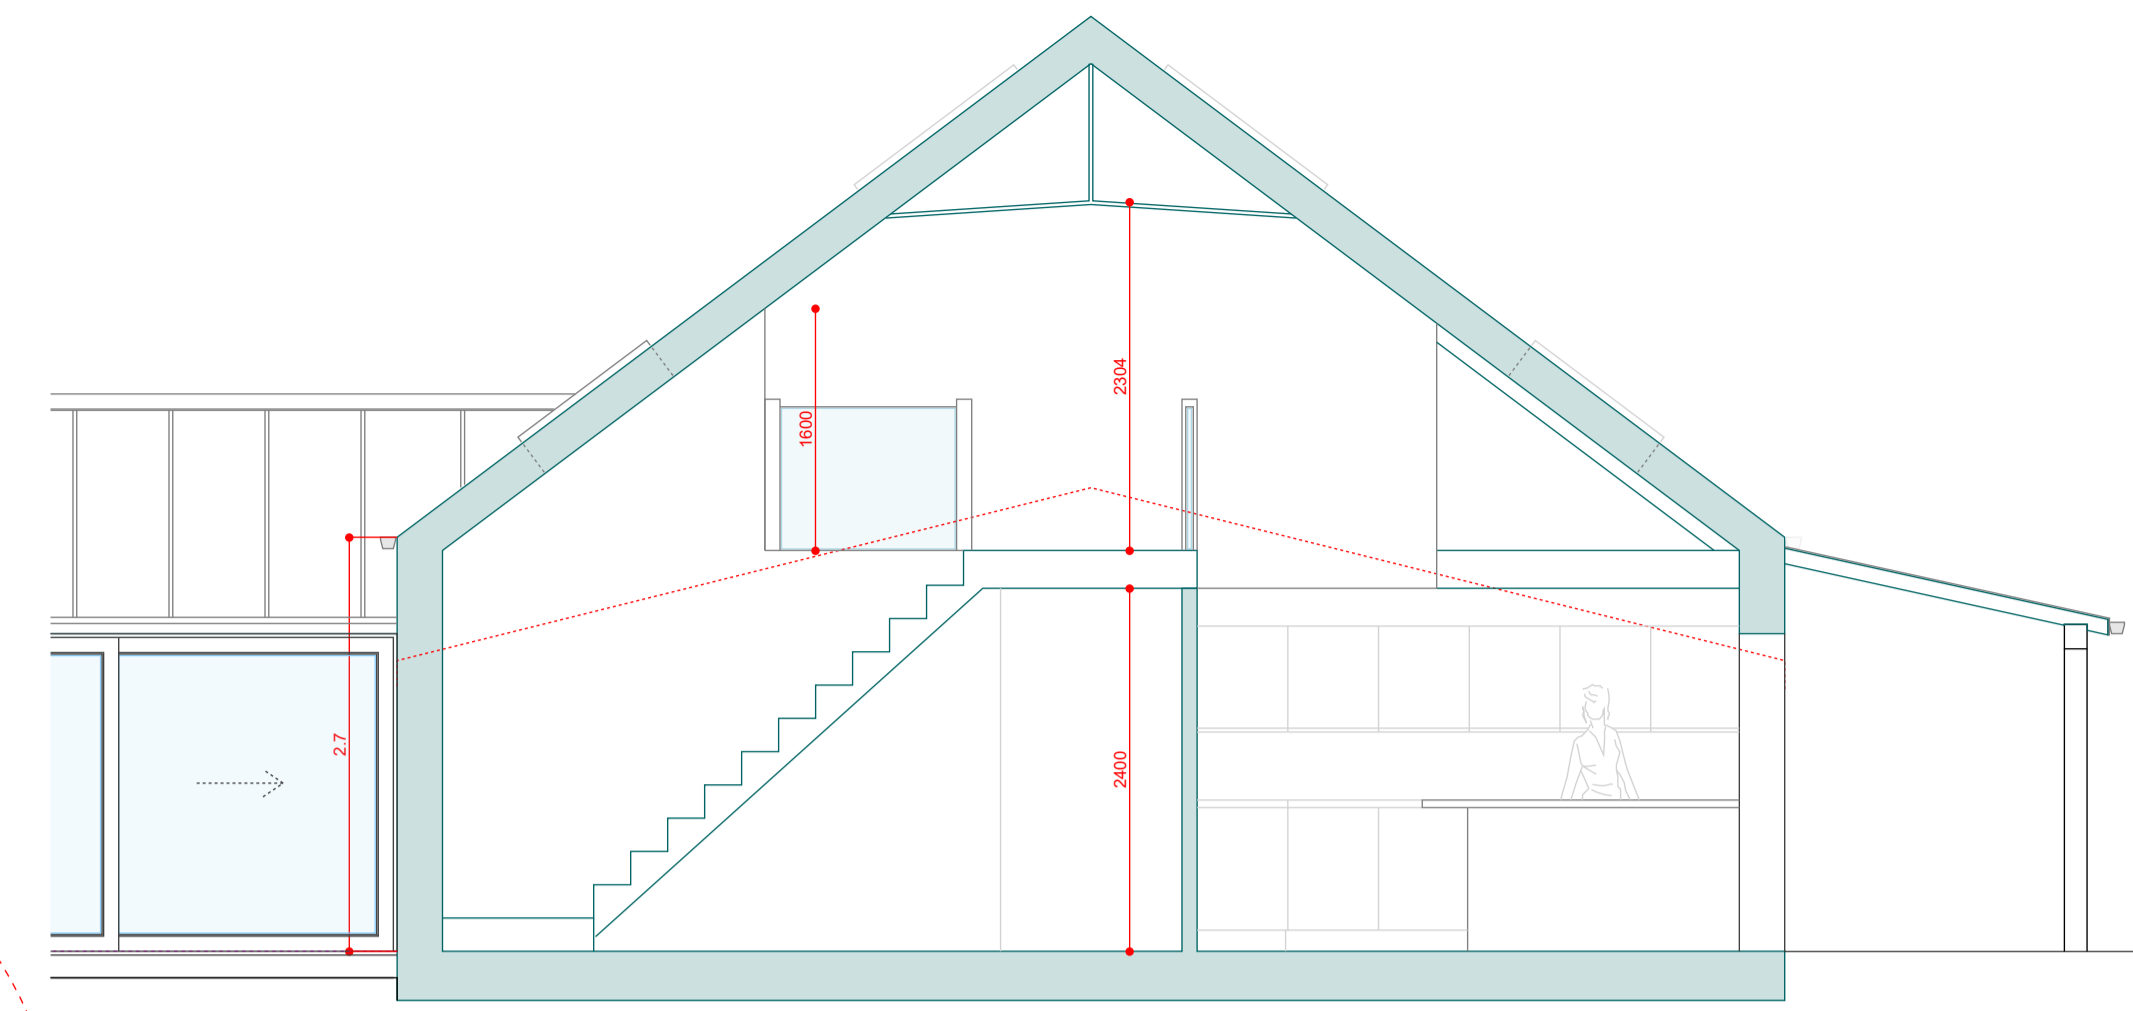


Section A-A @ 1:50

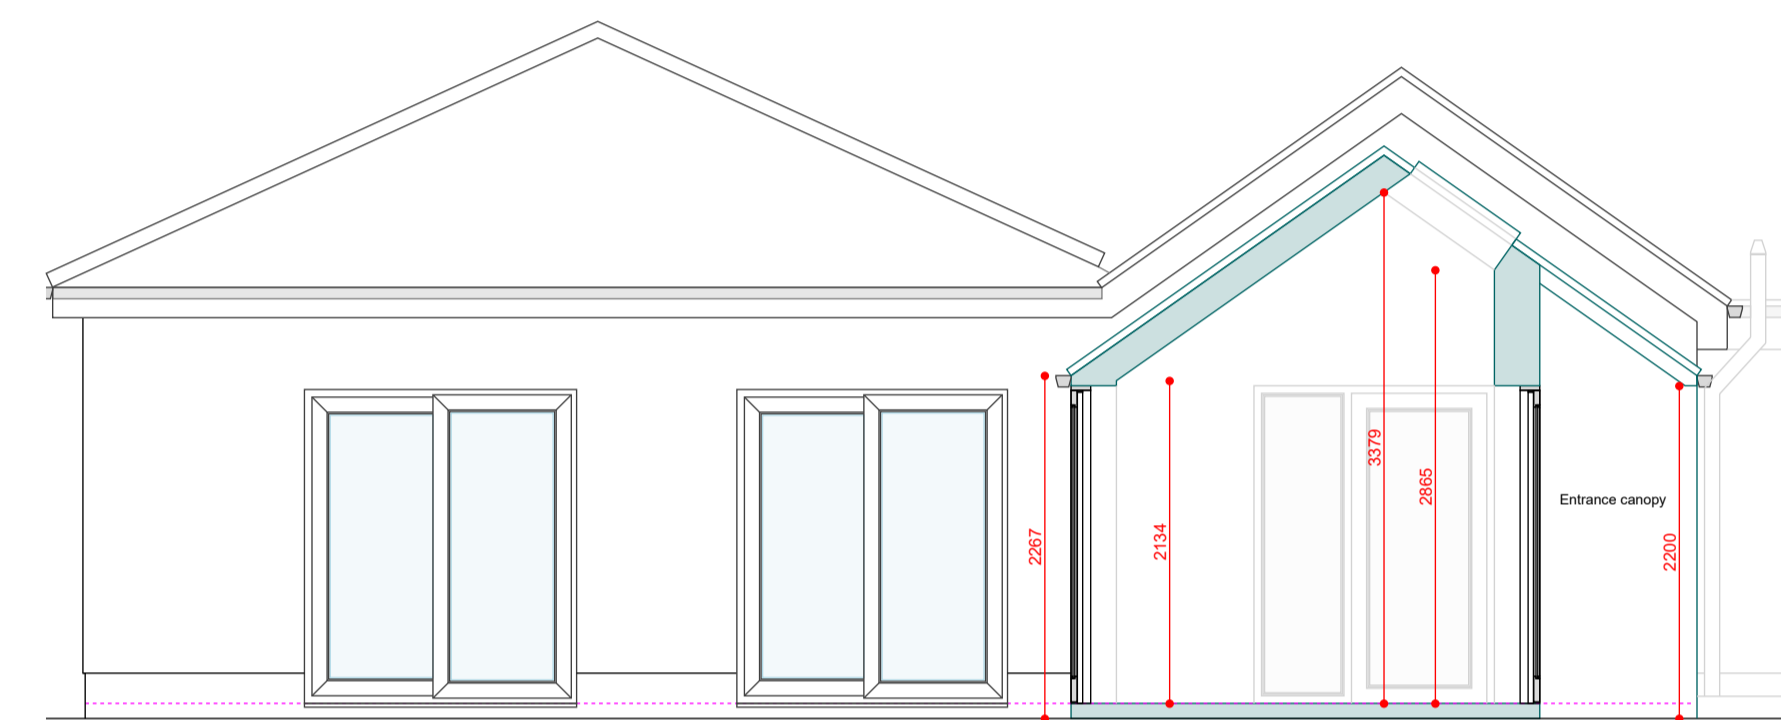

Section B-B @ 1:50

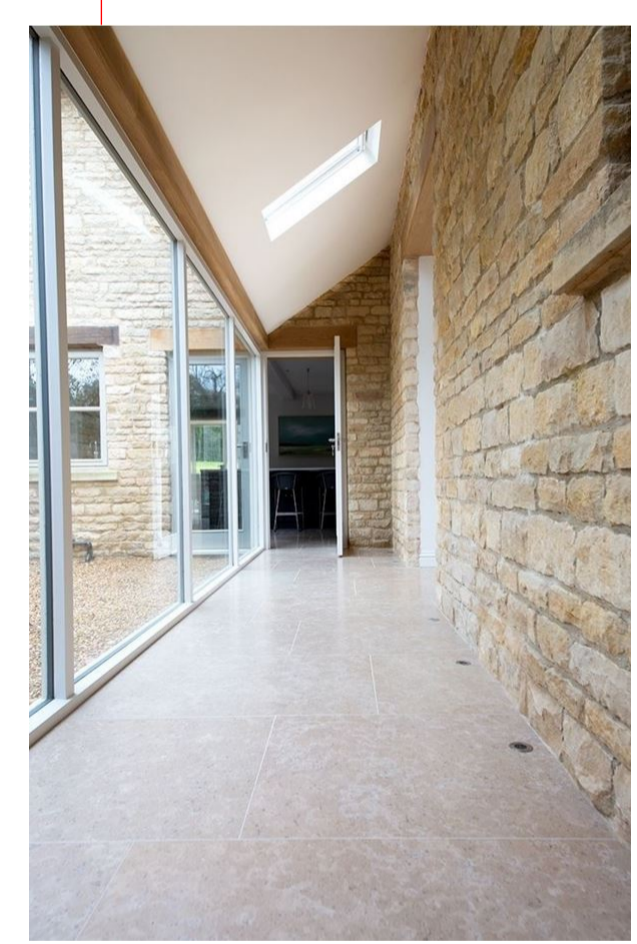

Brick rubble detailed interior wall to match existing house chimney detailing

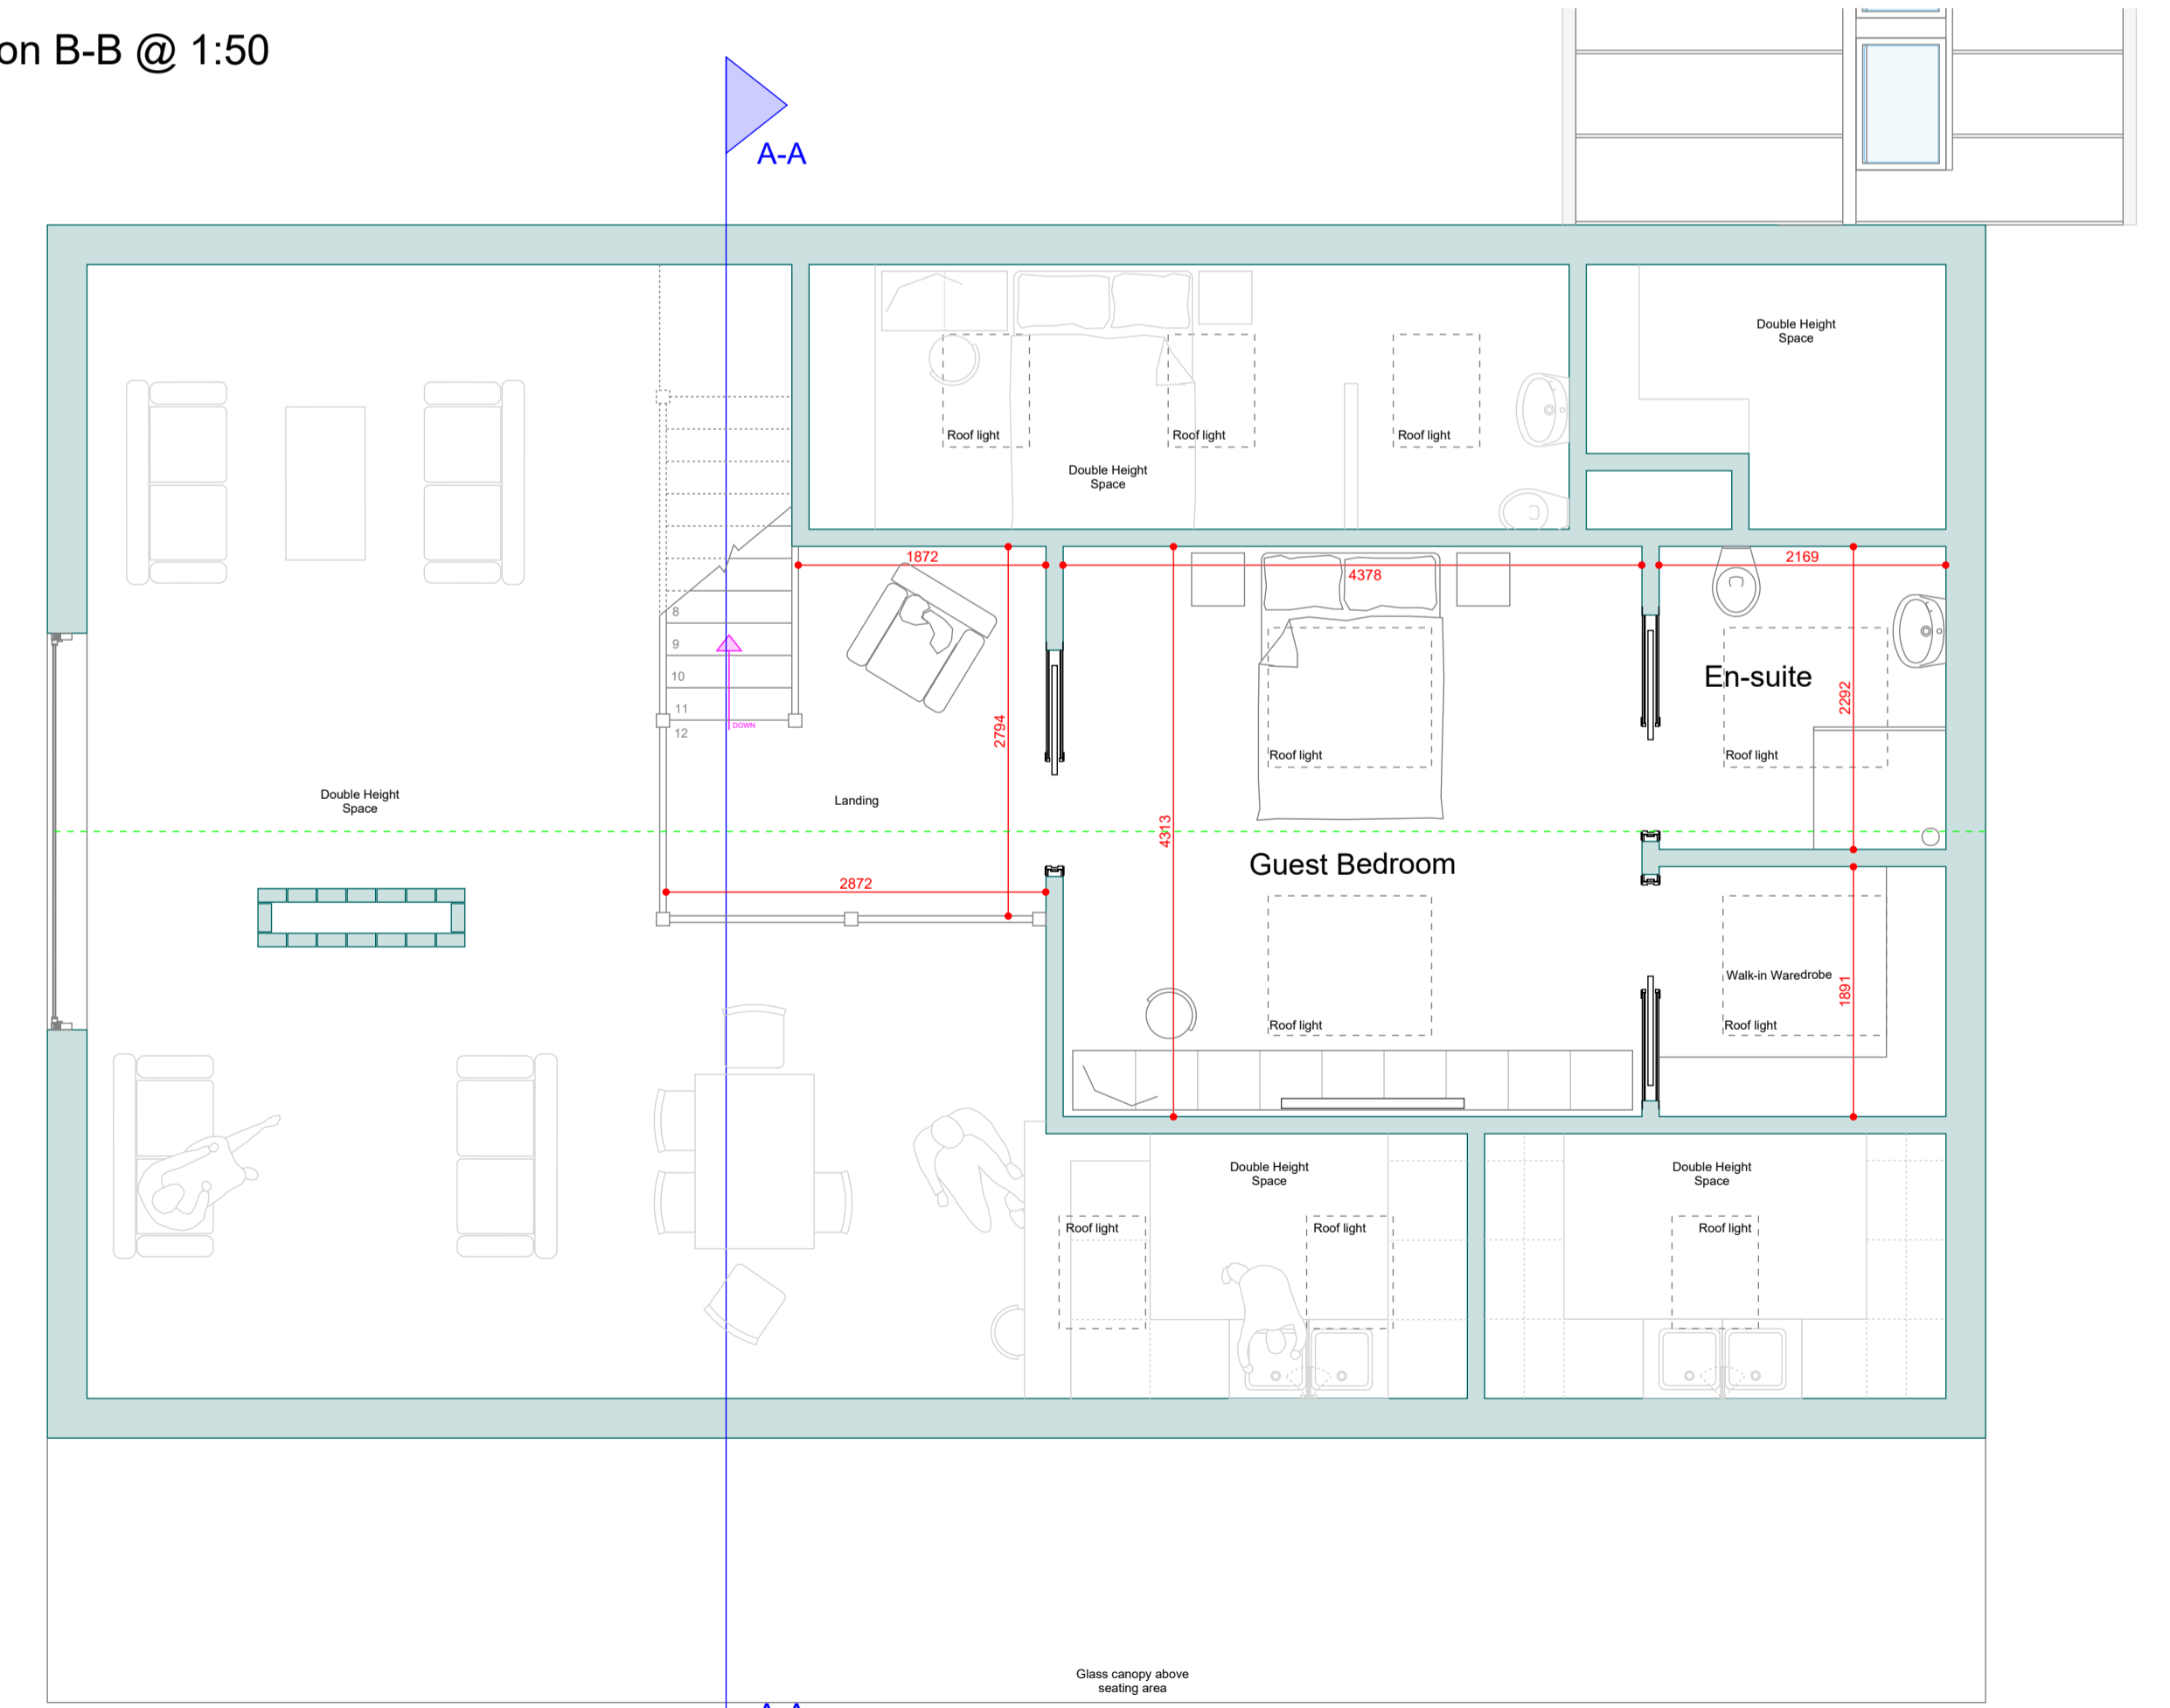

Proposed First Floor @ 1:50