




NORTH FRONT

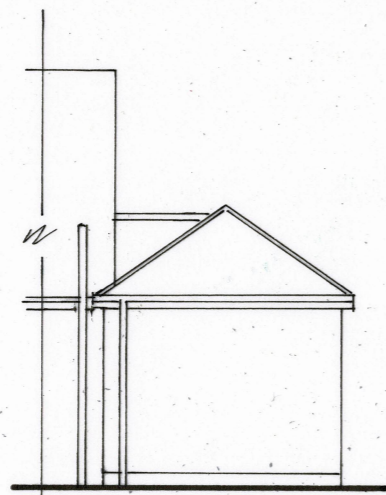


SOUTH REAR

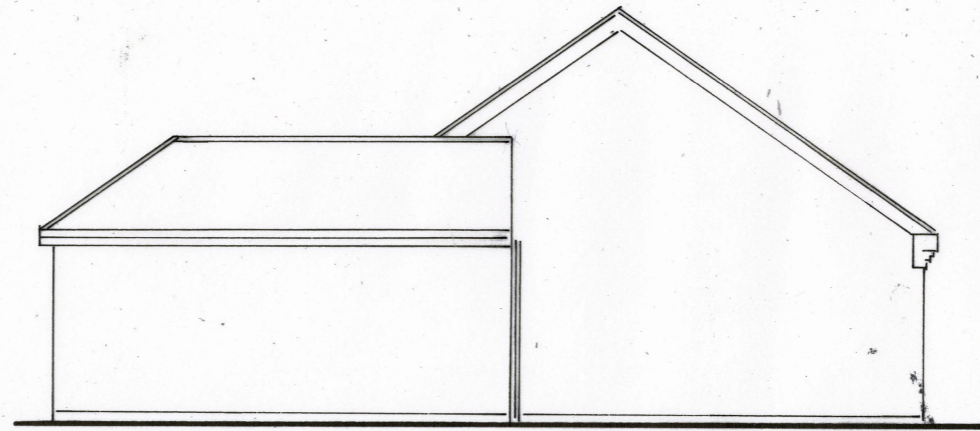

EAST SIDE

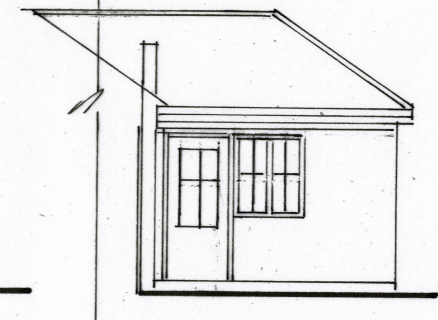

WEST SIDE

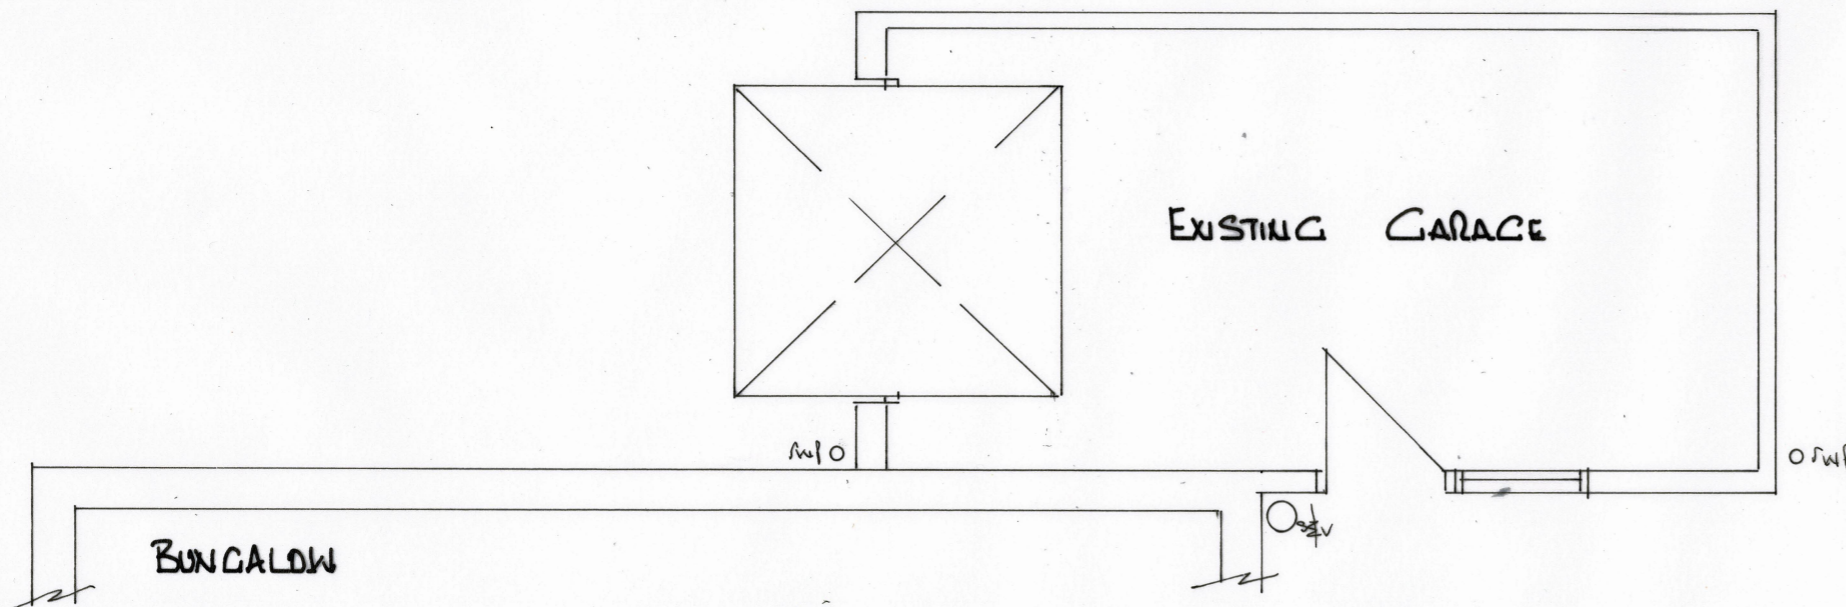

37, Woolpack Meadows,
North Somercotes.
Louth. LN11 7QG

⇒Scaling plans is not recommended.
⇒Existing Dimensions taken without intrusive survey and may therefore vary from those shown.
⇒All dimensions verified on site before commencement.
⇒Existing dimensions will be from finished surface whilst new dimensions before plaster.
⇒Plans and Construction notes to be read in conjunction with Structural engineers calculations.

Malcolm Clark Associates
+44 (0)1427 667151
+44 (0)7802 832984
mcassociates2@gmail.com

Dwg No: **B** **EXISTING GARAGE**
Scale: 1:50
1:100
Malcolm Clark Associates is the Trading name
of Lambirth Clark Ltd. No: 13296697