




NORTH FRONT

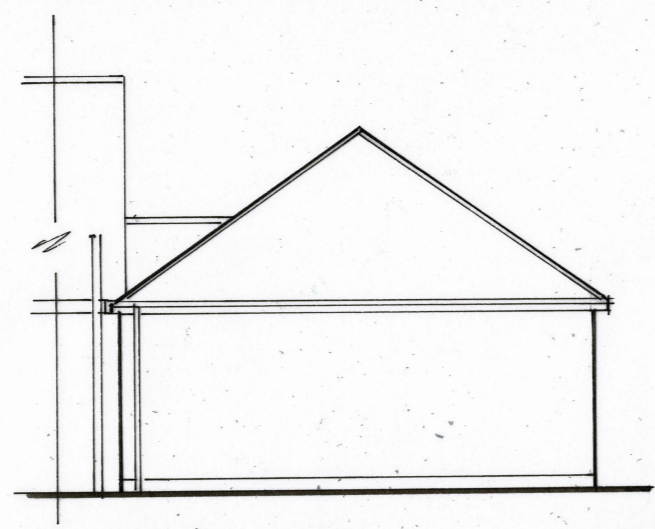

SOUTH REAR


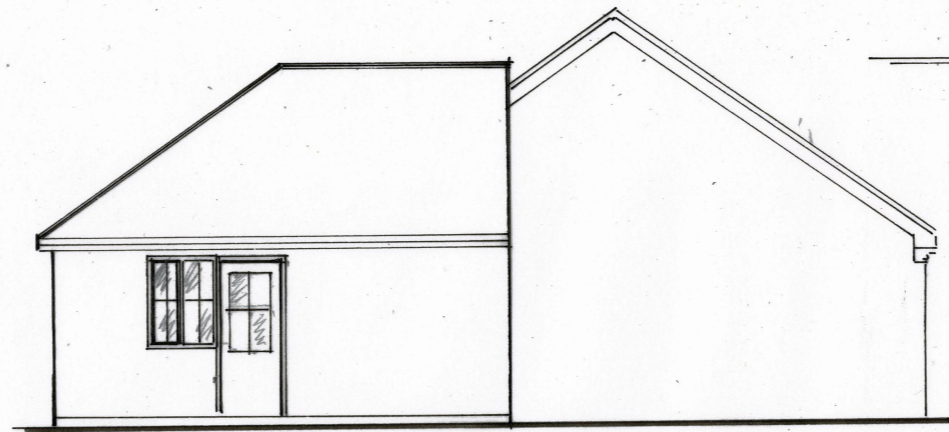


EAST SIDE

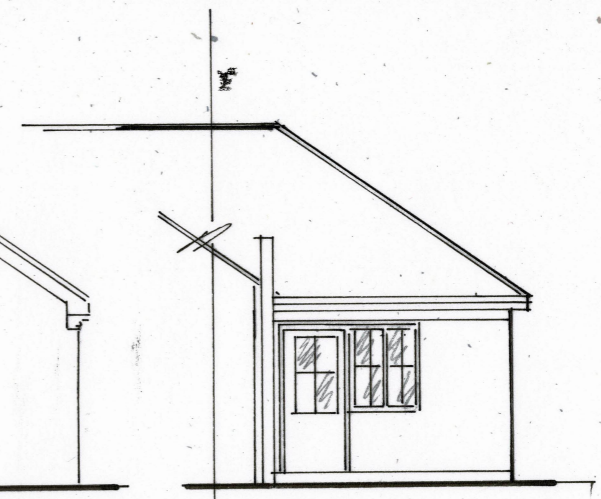

WEST SIDE

BLUE BRICK VERGEE DETAIL AS EXISTING

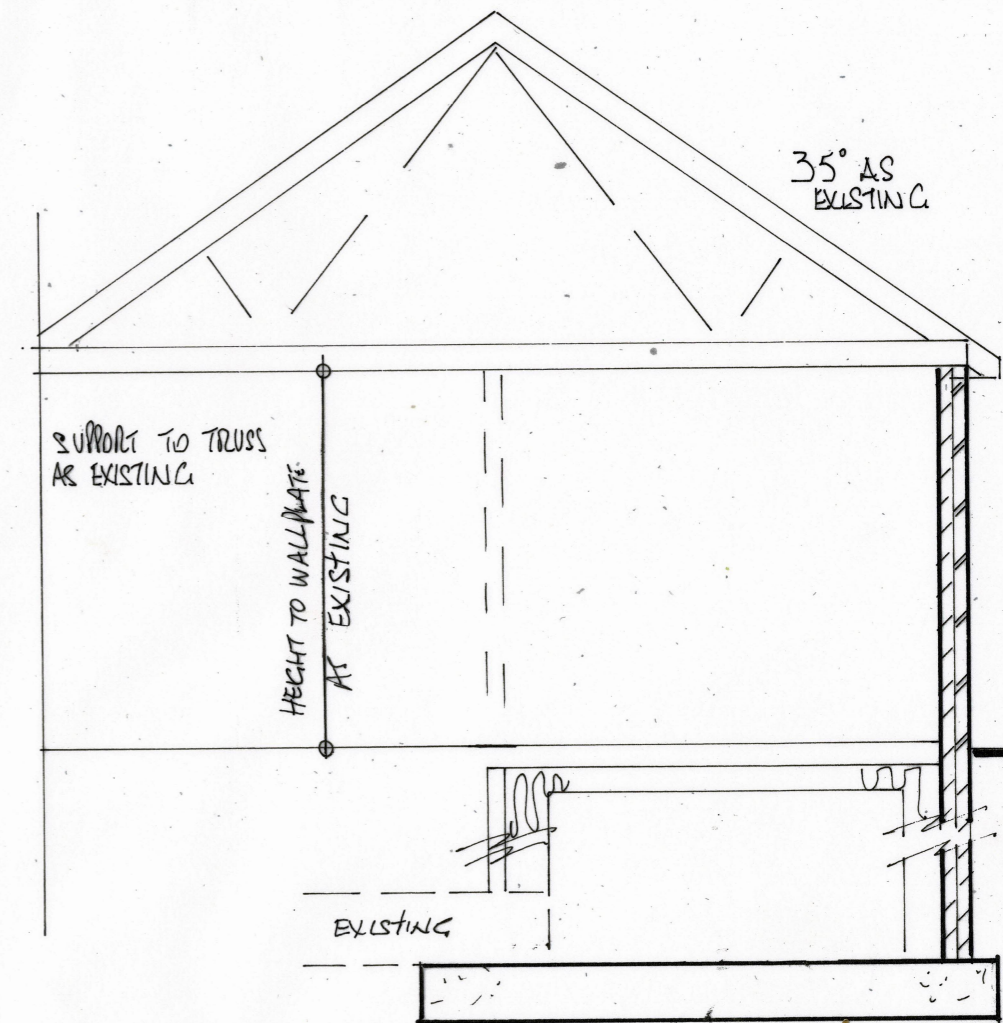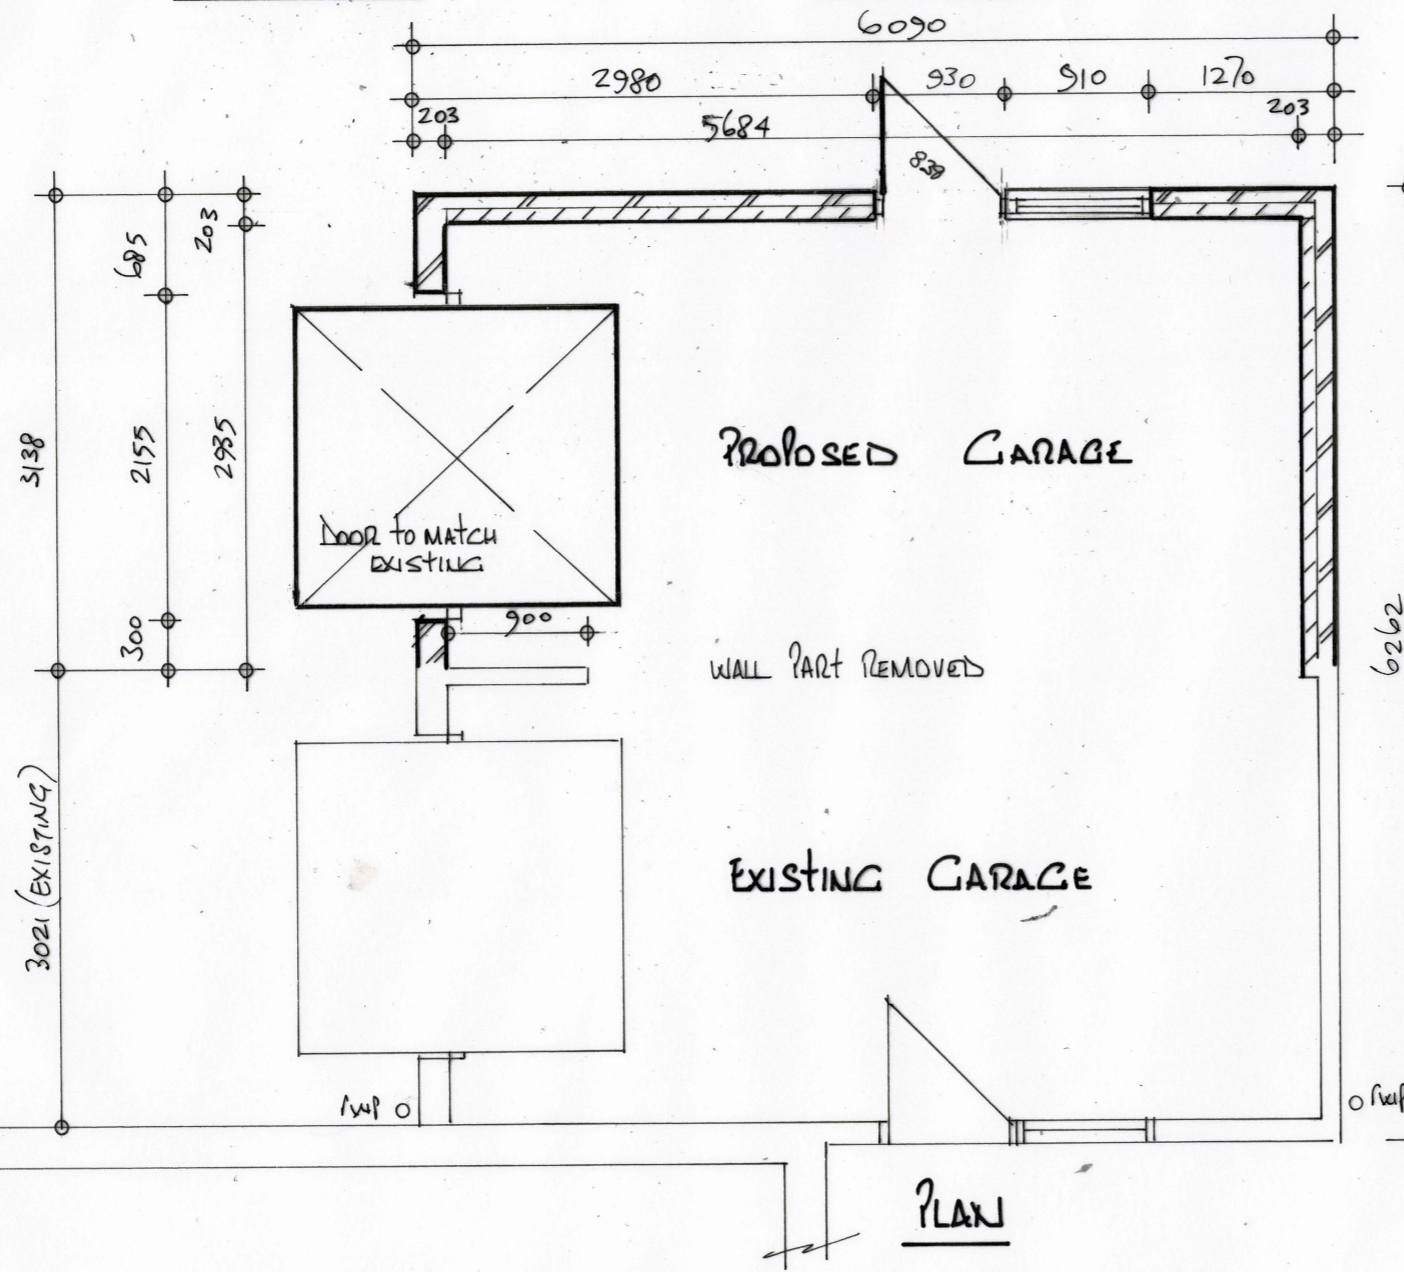

SECTION

37, Woolpack Meadows,
North Somercotes.
Louth. LN11 7QG

- ⇒ Scaling plans is not recommended.
- ⇒ Existing Dimensions taken without intrusive survey and may therefore vary from those shown.
- ⇒ All dimensions verified on site before commencement.
- ⇒ Existing dimensions will be from finished surface whilst new dimensions before plaster.
- ⇒ Plans and Construction notes to be read in conjunction with Structural engineers calculations.

Malcolm Clark Associates
+44 (0)1427 667151
+44 (0)7802 832984
mccassociates2@gmail.com

Dwg No: A_A **PROPOSED GARAGE**
Scale: 1:50
1:100
Malcolm Clark Associates is the Trading name
of Lambirth Clark Ltd. No: 13296697