


Scale 1:50

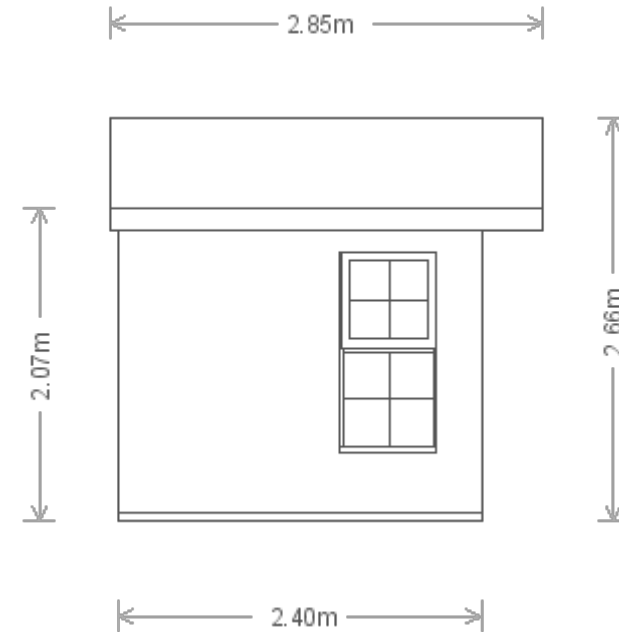

<b>Customer Name</b>	Mr Edmondson-Jones	<b>Building</b>	3.0 x 2.4m Blakeney		
<b>Customer Address</b>	4 Main Street, Oakham, Rutland, LE15 9NJ	<b>Drawing Date</b>	13th December 2021		
		<b>Drawing Title</b>	Elevation B View	<b>Sheet</b>	3/6