


Scale 1:50

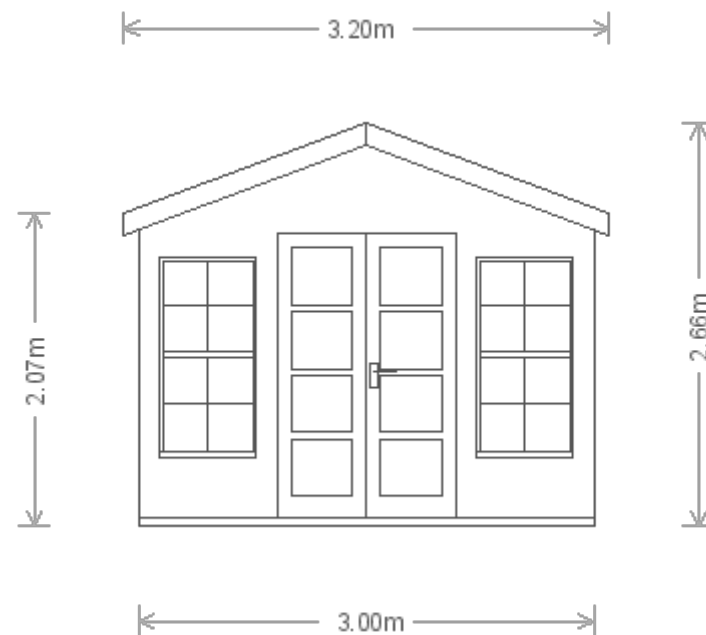

Customer Name	Mr Edmondson-Jones	Building	3.0 x 2.4m Blakeney	<div data-bbox="1742 1265 2069 1347"> CRANE GARDEN BUILDINGS  </div>	
Customer Address	4 Main Street, Oakham, Rutland, LE15 9NJ	Drawing Date	13th December 2021		
		Drawing Title	Elevation A View	Sheet	2/6