


Scale 1:50

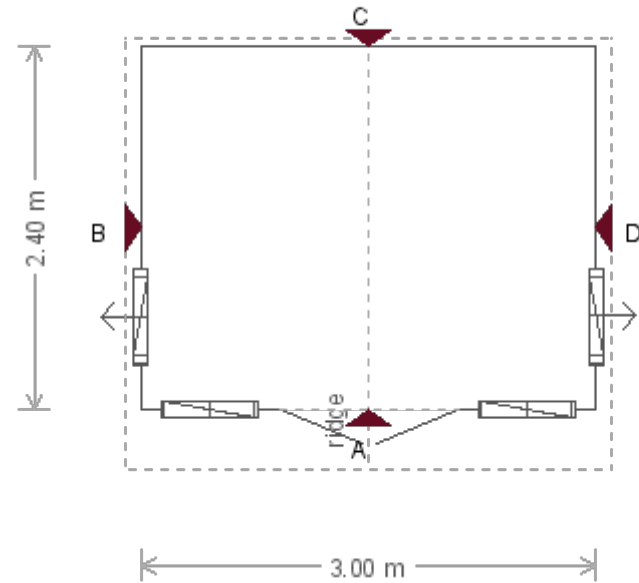

Customer Name	Mr Edmondson-Jones	Building	3.0 x 2.4m Blakeney		
Customer Address	4 Main Street, Oakham, Rutland, LE15 9NJ	Drawing Date	13th December 2021		
		Drawing Title	Plan View	Sheet	1/6