




3D View Looking South



3D View Courtyard 1

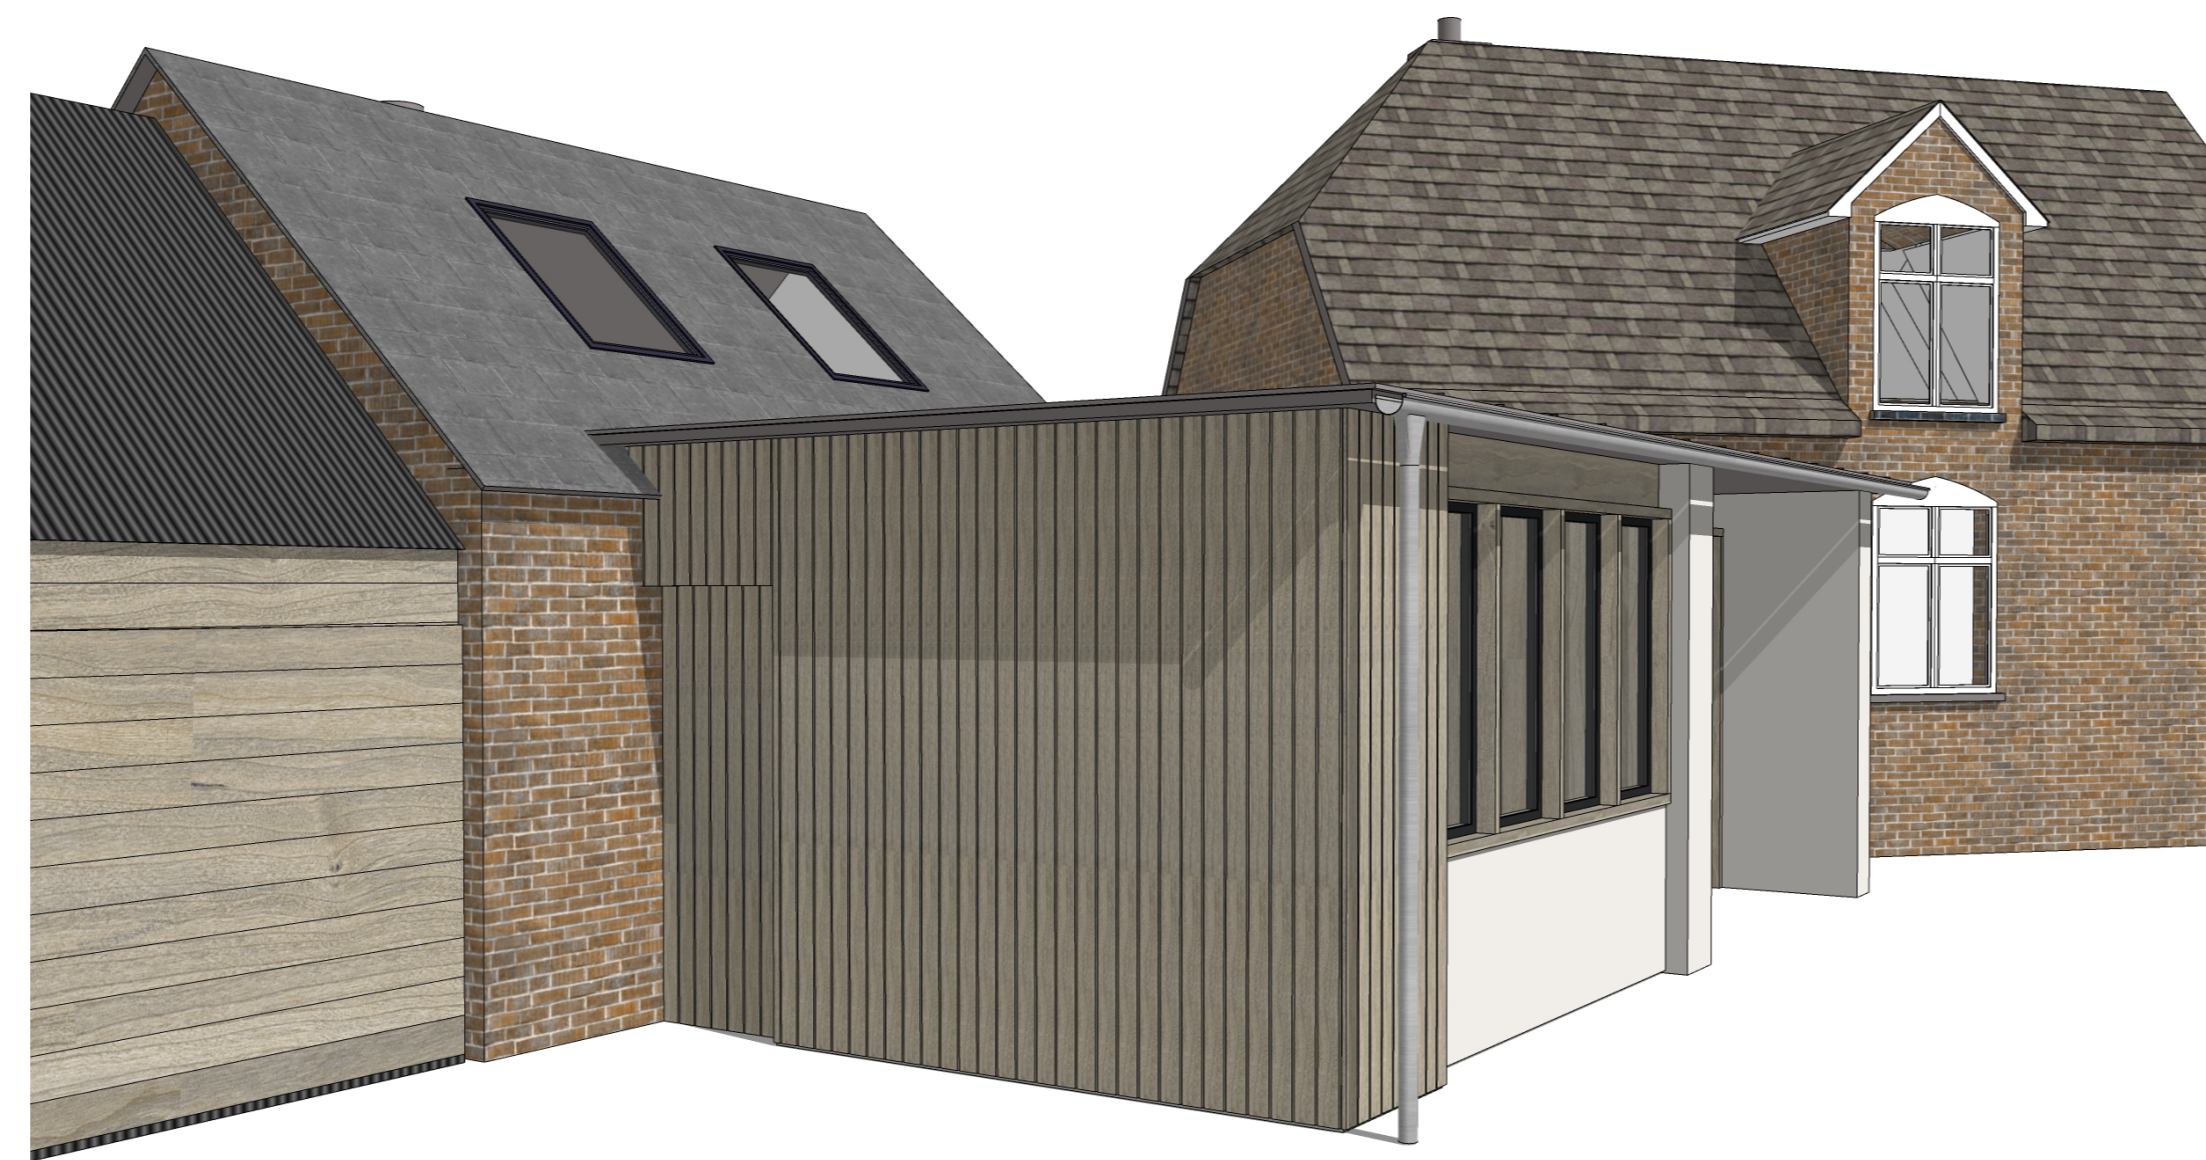

3D View Courtyard 2

Revision			
Drawing Title: The Pottery Proposed 3D Views			
Drawing Number: RG-PV-01			
Scale	NA at A1		
Date	05.11.21	Page	12 of 12
jacklines12@hotmail.co.uk		07904436078	