


Do not scale from this drawing. Use figured dimensions only. Figured dimensions are in millimeters. All levels are given in meters.


This drawing and the works depicted are the copyright of this practice and may not be reproduced except by written permission.

This drawing must be printed in colour.

- Areas of historic wattle and daub
- Visible historic timber elements
- Historic frame elements identified in structural survey as in need of replacement or repair


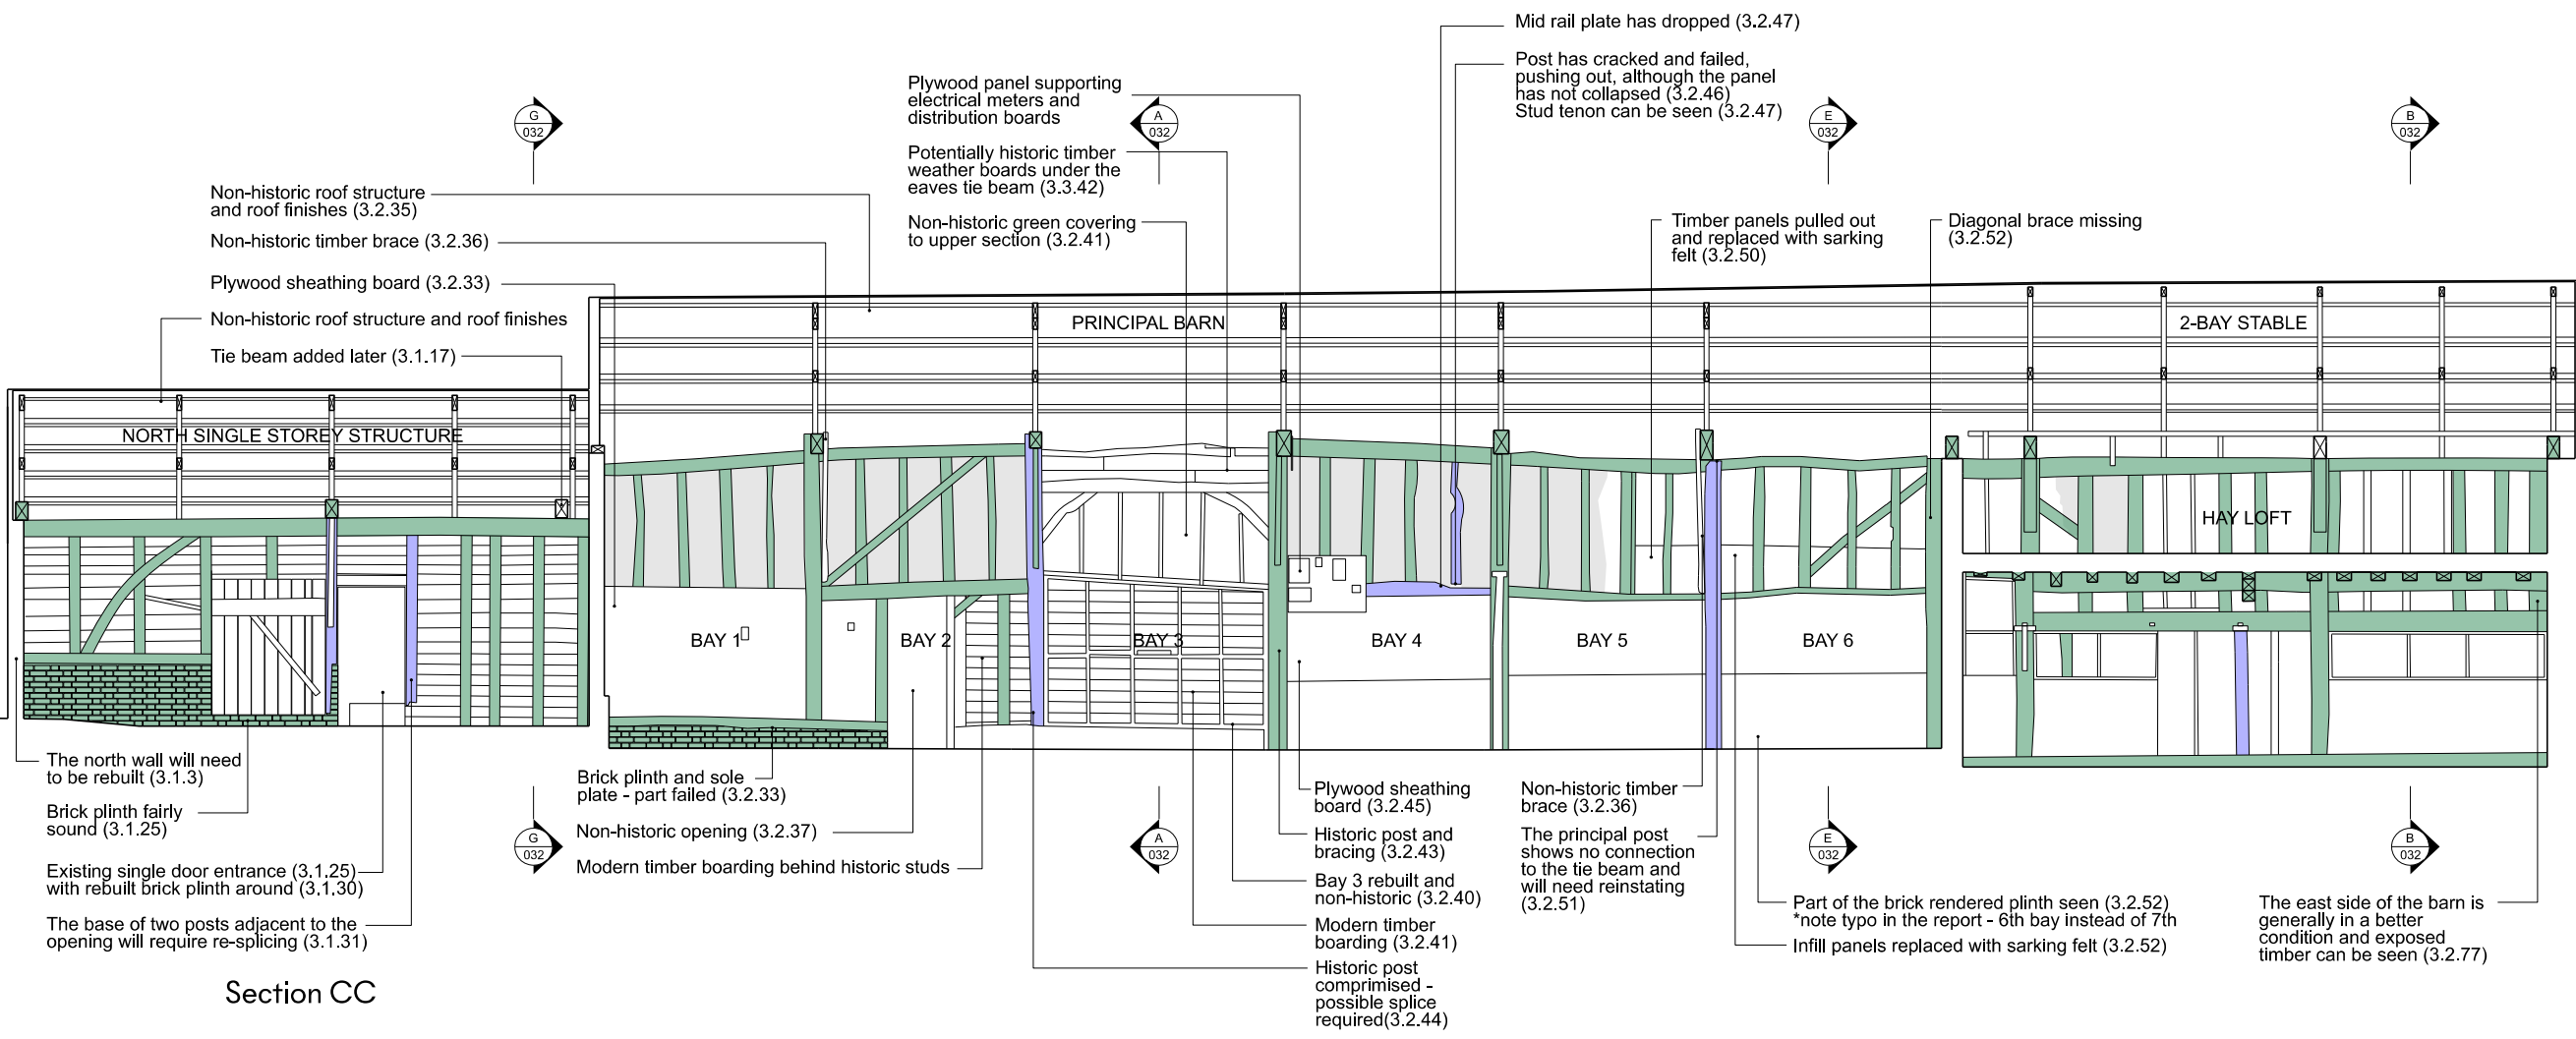


Section CC

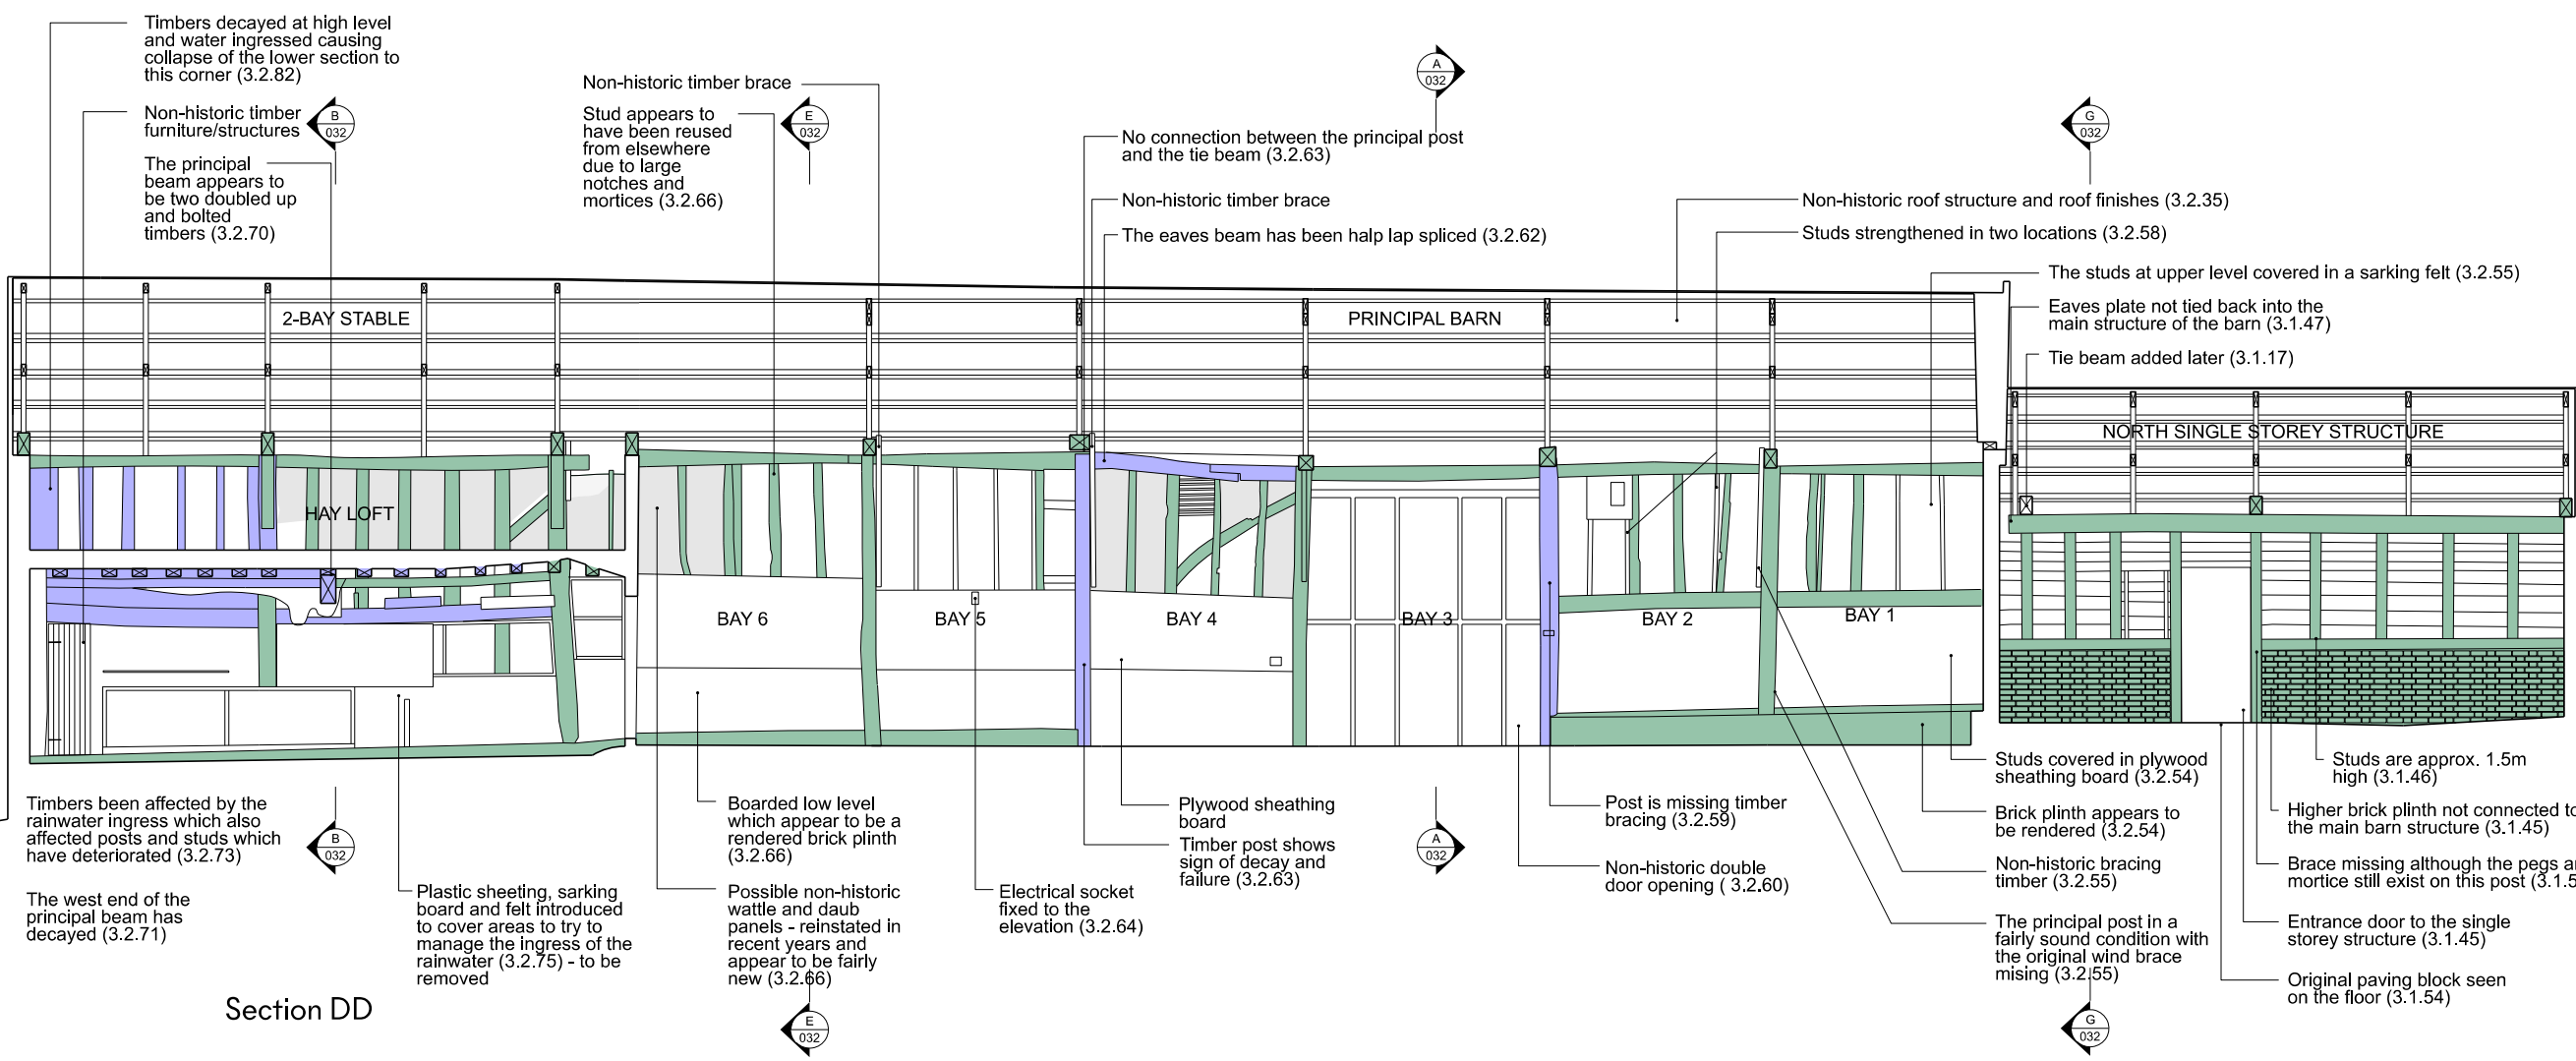

Section DD

Key plan

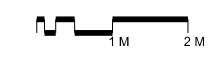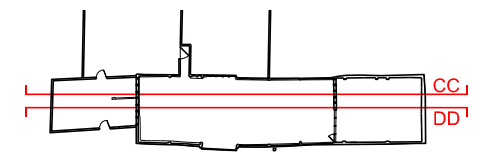

Watering Farm

Existing long sections

174_WF1_HAT_PL_031

Status: Planning
 Revision: PL3
 Date: 22/12/2021
 Scale: 1:100@A3

HAT Projects

Trinity Works, 24 Trinity Street,
 Colchester, Essex, CO1 1JN
 T 01206 766 585
 blakenhamfarms@hatprojects.com