




Do not scale from this drawing. Use figured dimensions only. Figured dimensions are in millimeters. All levels are given in meters.

This drawing and the works depicted are the copyright of this practice and may not be reproduced except by written permission.


This drawing must be printed in colour.

 Fabric to be removed


 Proposed openings

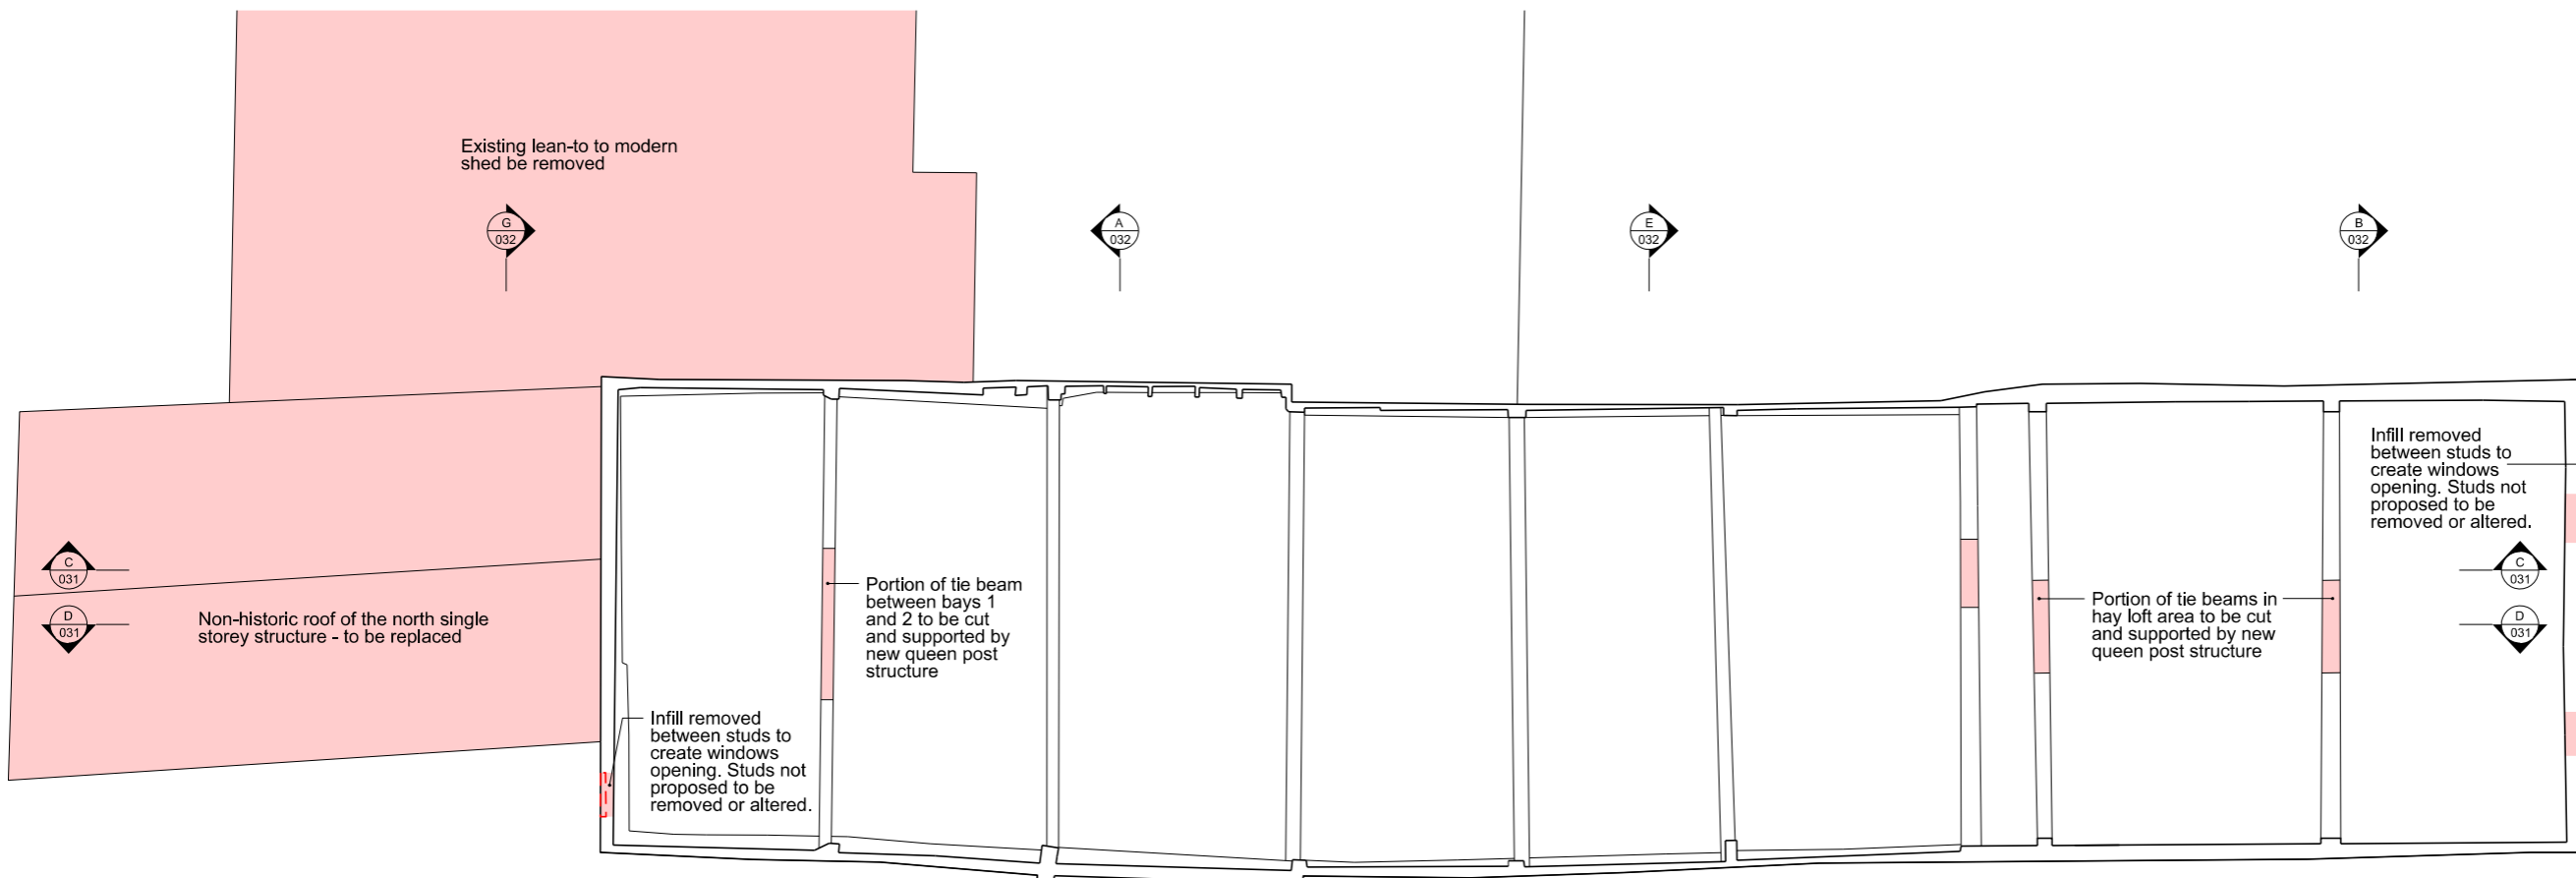

First floor

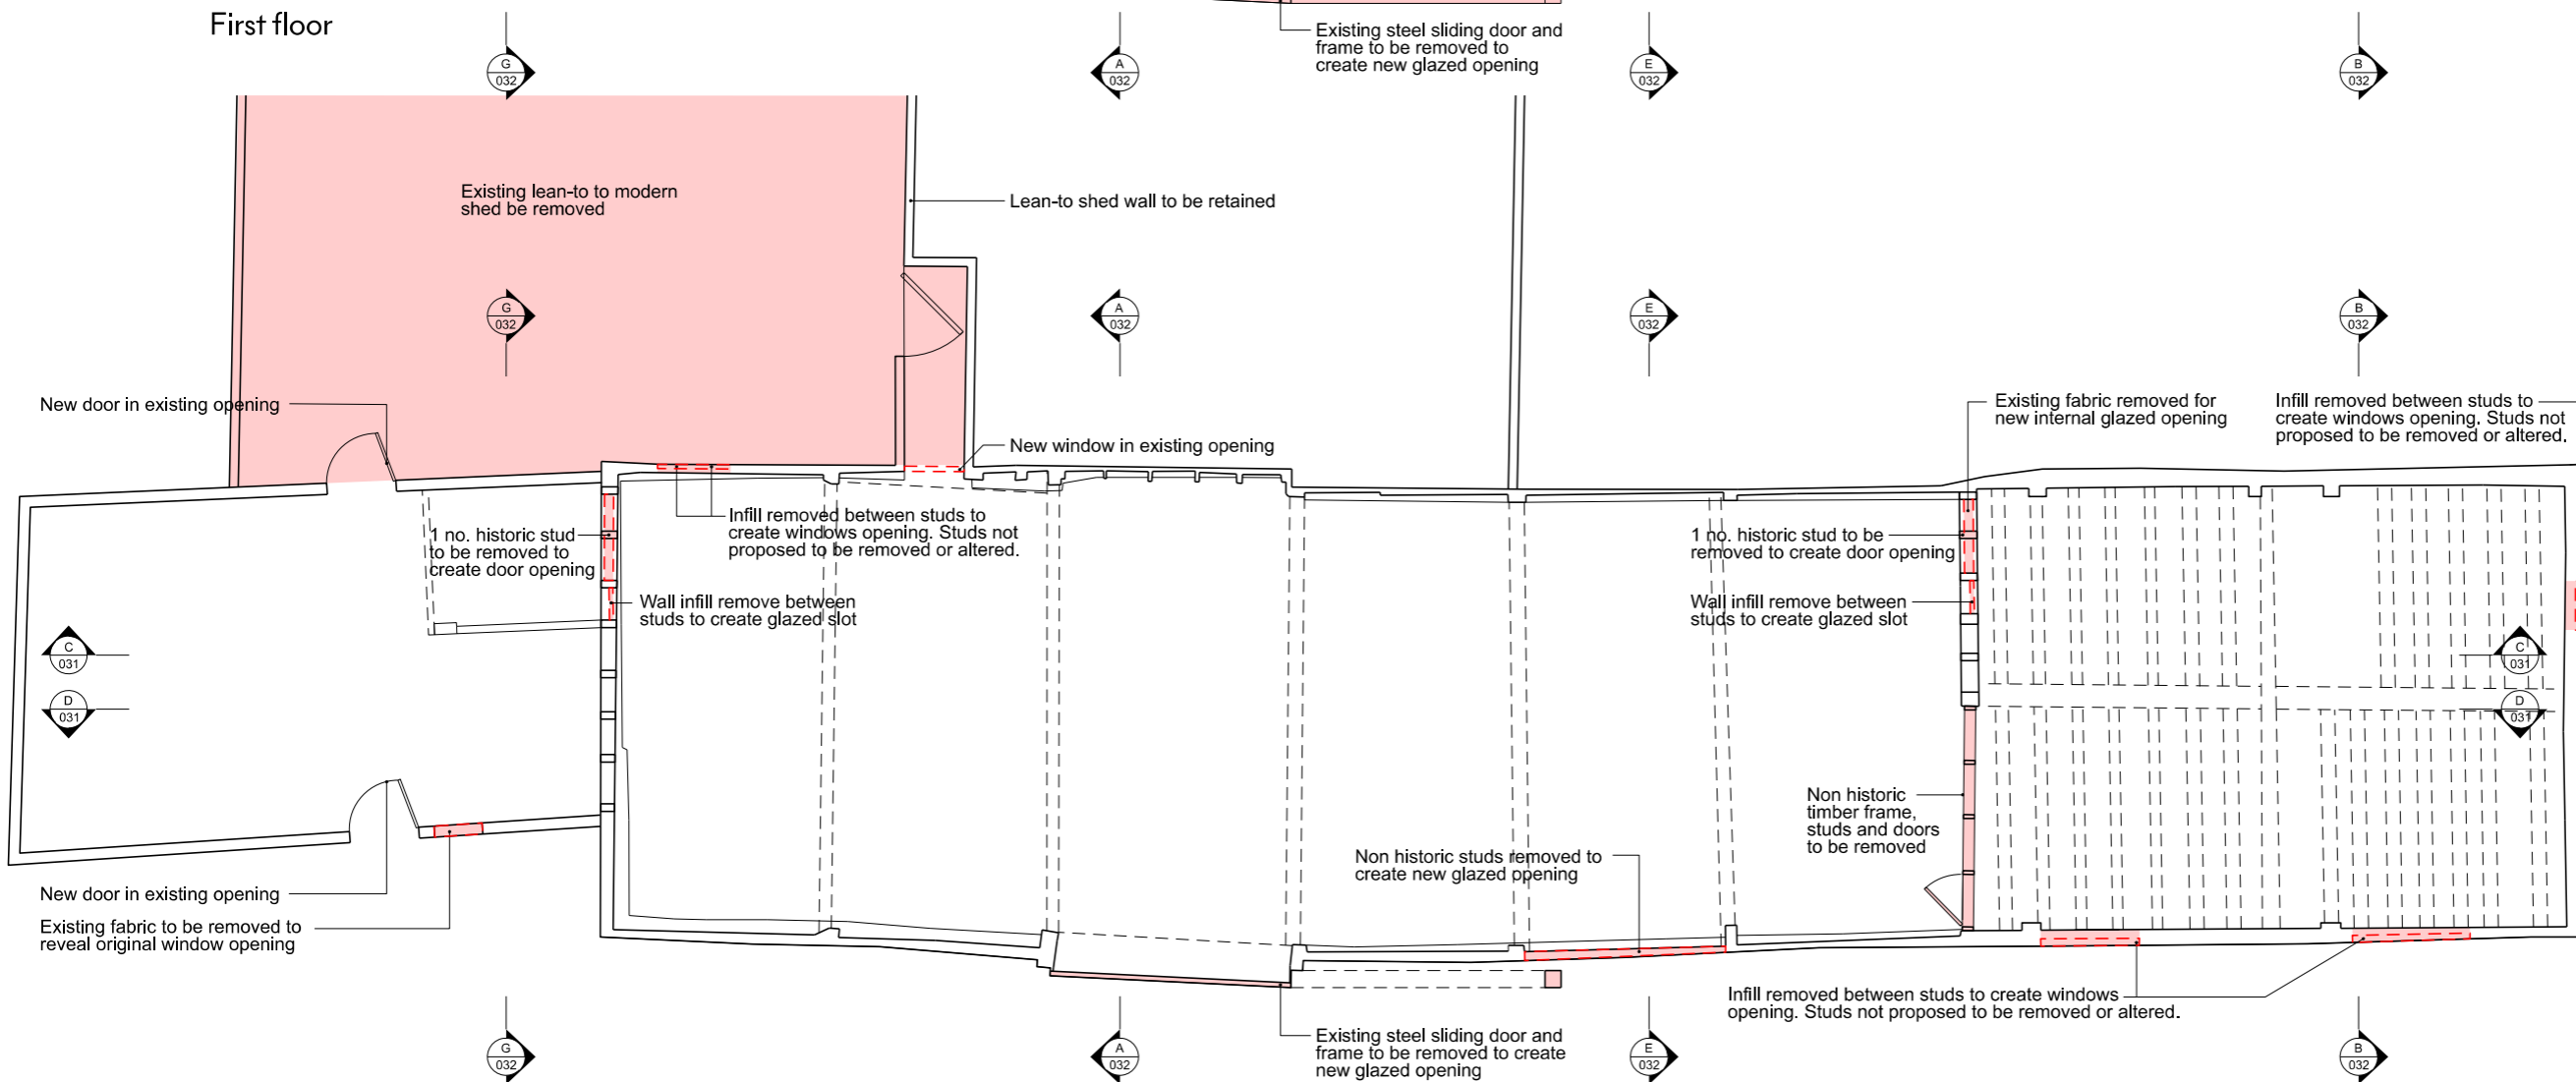

Ground floor

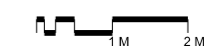

Watering Farm

Alterations to existing fabric - Plan
174_WF1_HAT_PL_050

Status: Planning
Revision: PL
Date: 22/12/2021
Scale: 1:100@A3

HAT Projects

Trinity Works, 24 Trinity Street,
Colchester, Essex, CO1 1JN
T 01206 766 585
blakenhamfarms@hatprojects.com