


Do not scale from this drawing. Use figured dimensions only. Figured dimensions are in millimeters. All levels are given in meters.


This drawing and the works depicted are the copyright of this practice and may not be reproduced except by written permission.

This drawing must be printed in colour.

- Fabric to be removed
- Proposed openings
- Historic tie beams to be cut and supported by new queen post


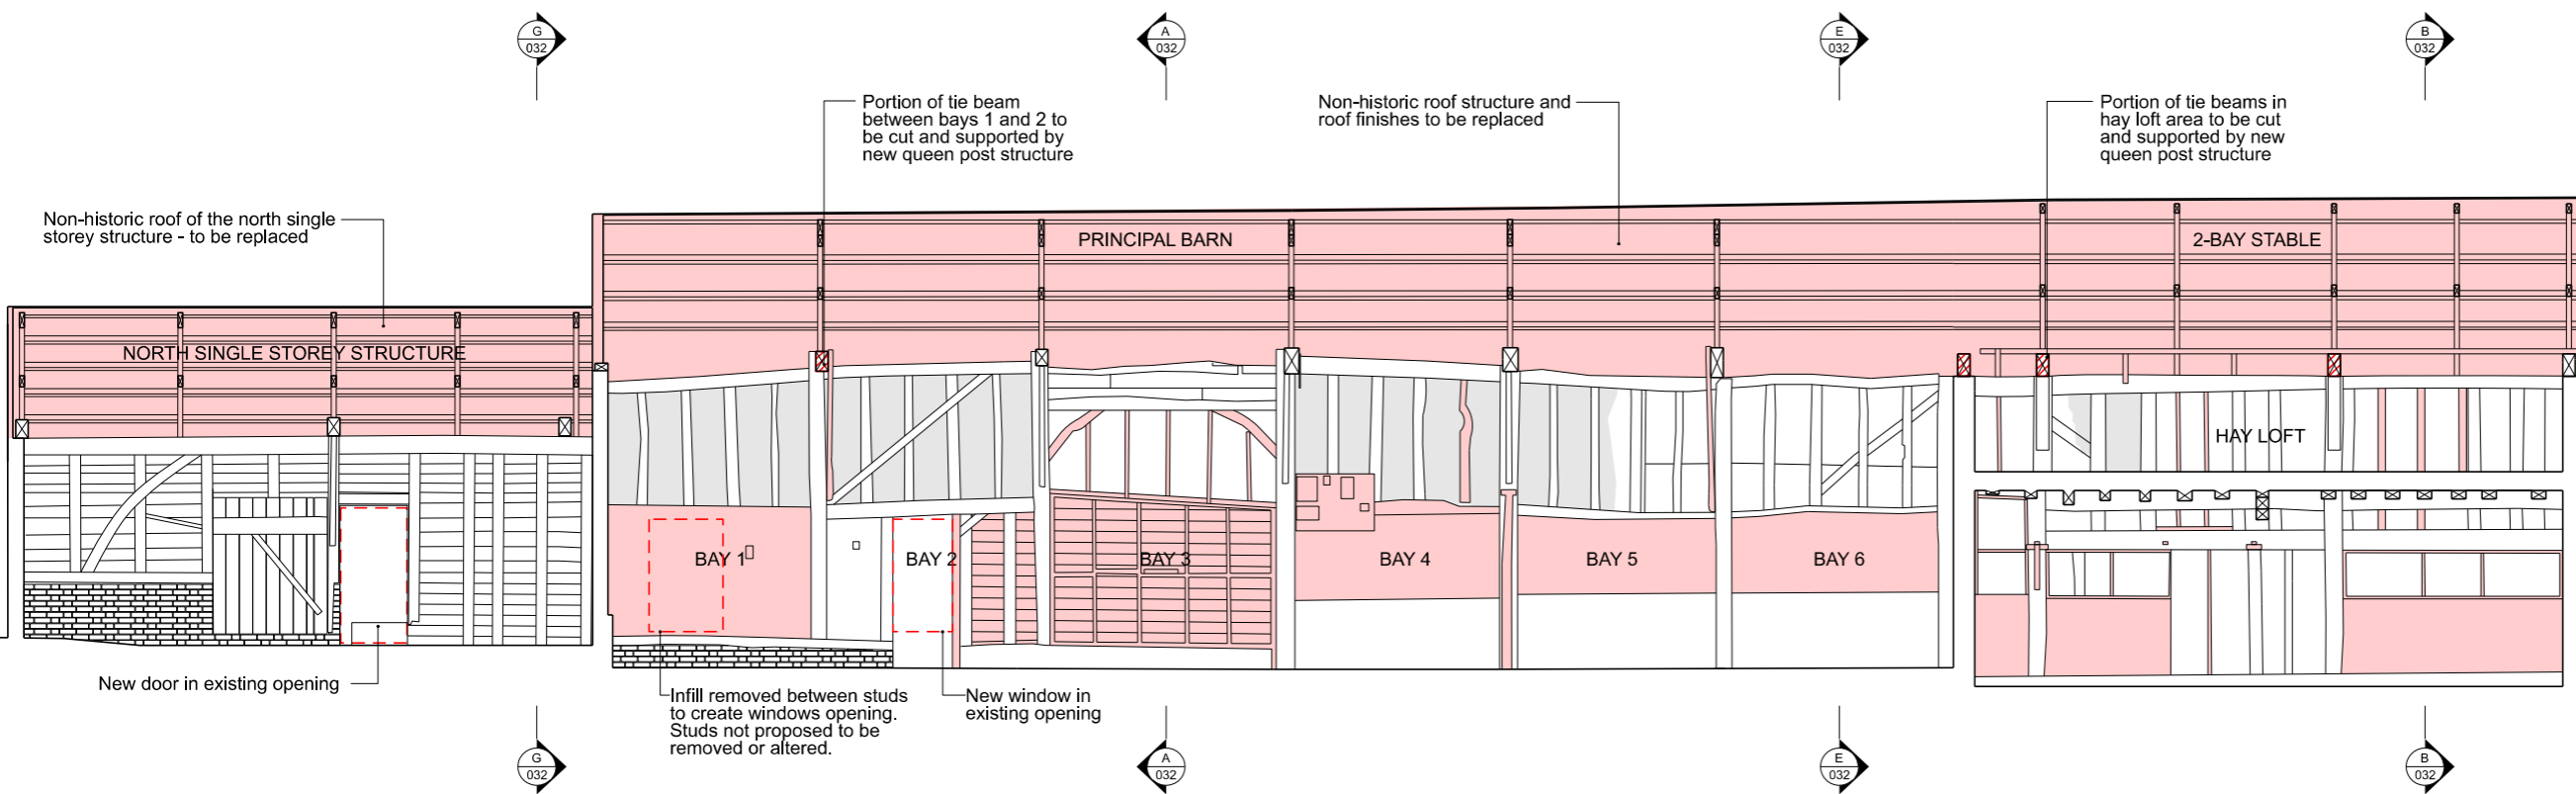


Section CC

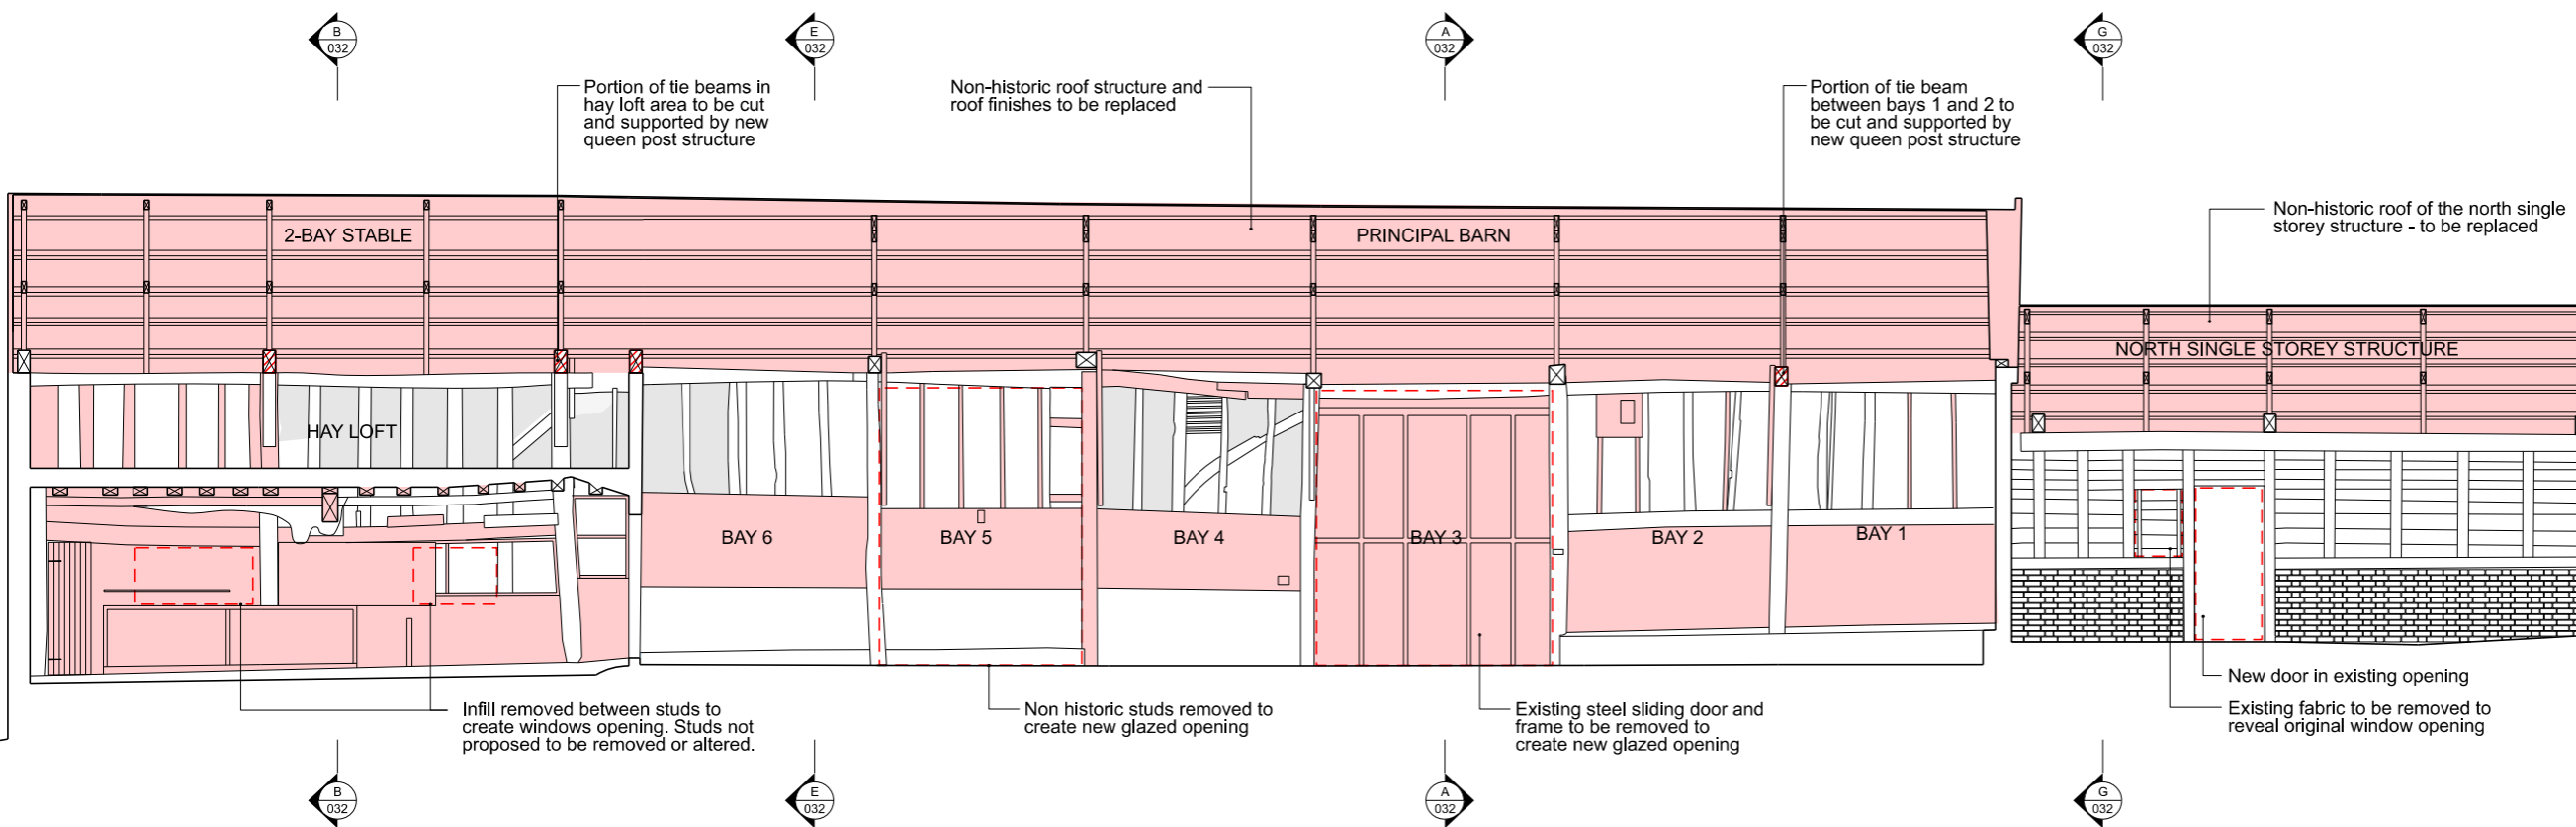

Section DD

Key plan

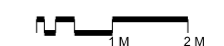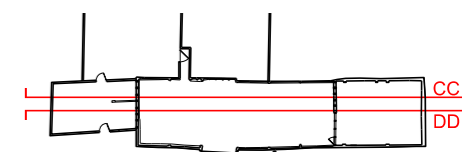

Watering Farm

Alterations to existing fabric - long sections

174_WF1_HAT_PL_051

Status: Planning
 Revision: PL
 Date: 22/12/2021
 Scale: 1:100@A3

HAT Projects

Trinity Works, 24 Trinity Street,
 Colchester, Essex, CO1 1JN
 T 01206 766 585
 blakenhamfarms@hatprojects.com