

Do not scale from this drawing. Use figured dimensions only. Figured dimensions are in millimeters. All levels are given in meters.



This drawing and the works depicted are the copyright of this practice and may not be reproduced except by written permission.

This drawing must be printed in colour.

Key

- 01 Proposed paving
- 02 Proposed planting, trees and hedges
- 03 Proposed external parking area
- 04 Proposed lawn
- 05 Porch including cycle storage

- Site Boundary
- Site Ownership

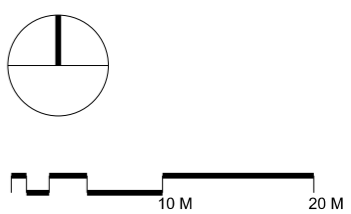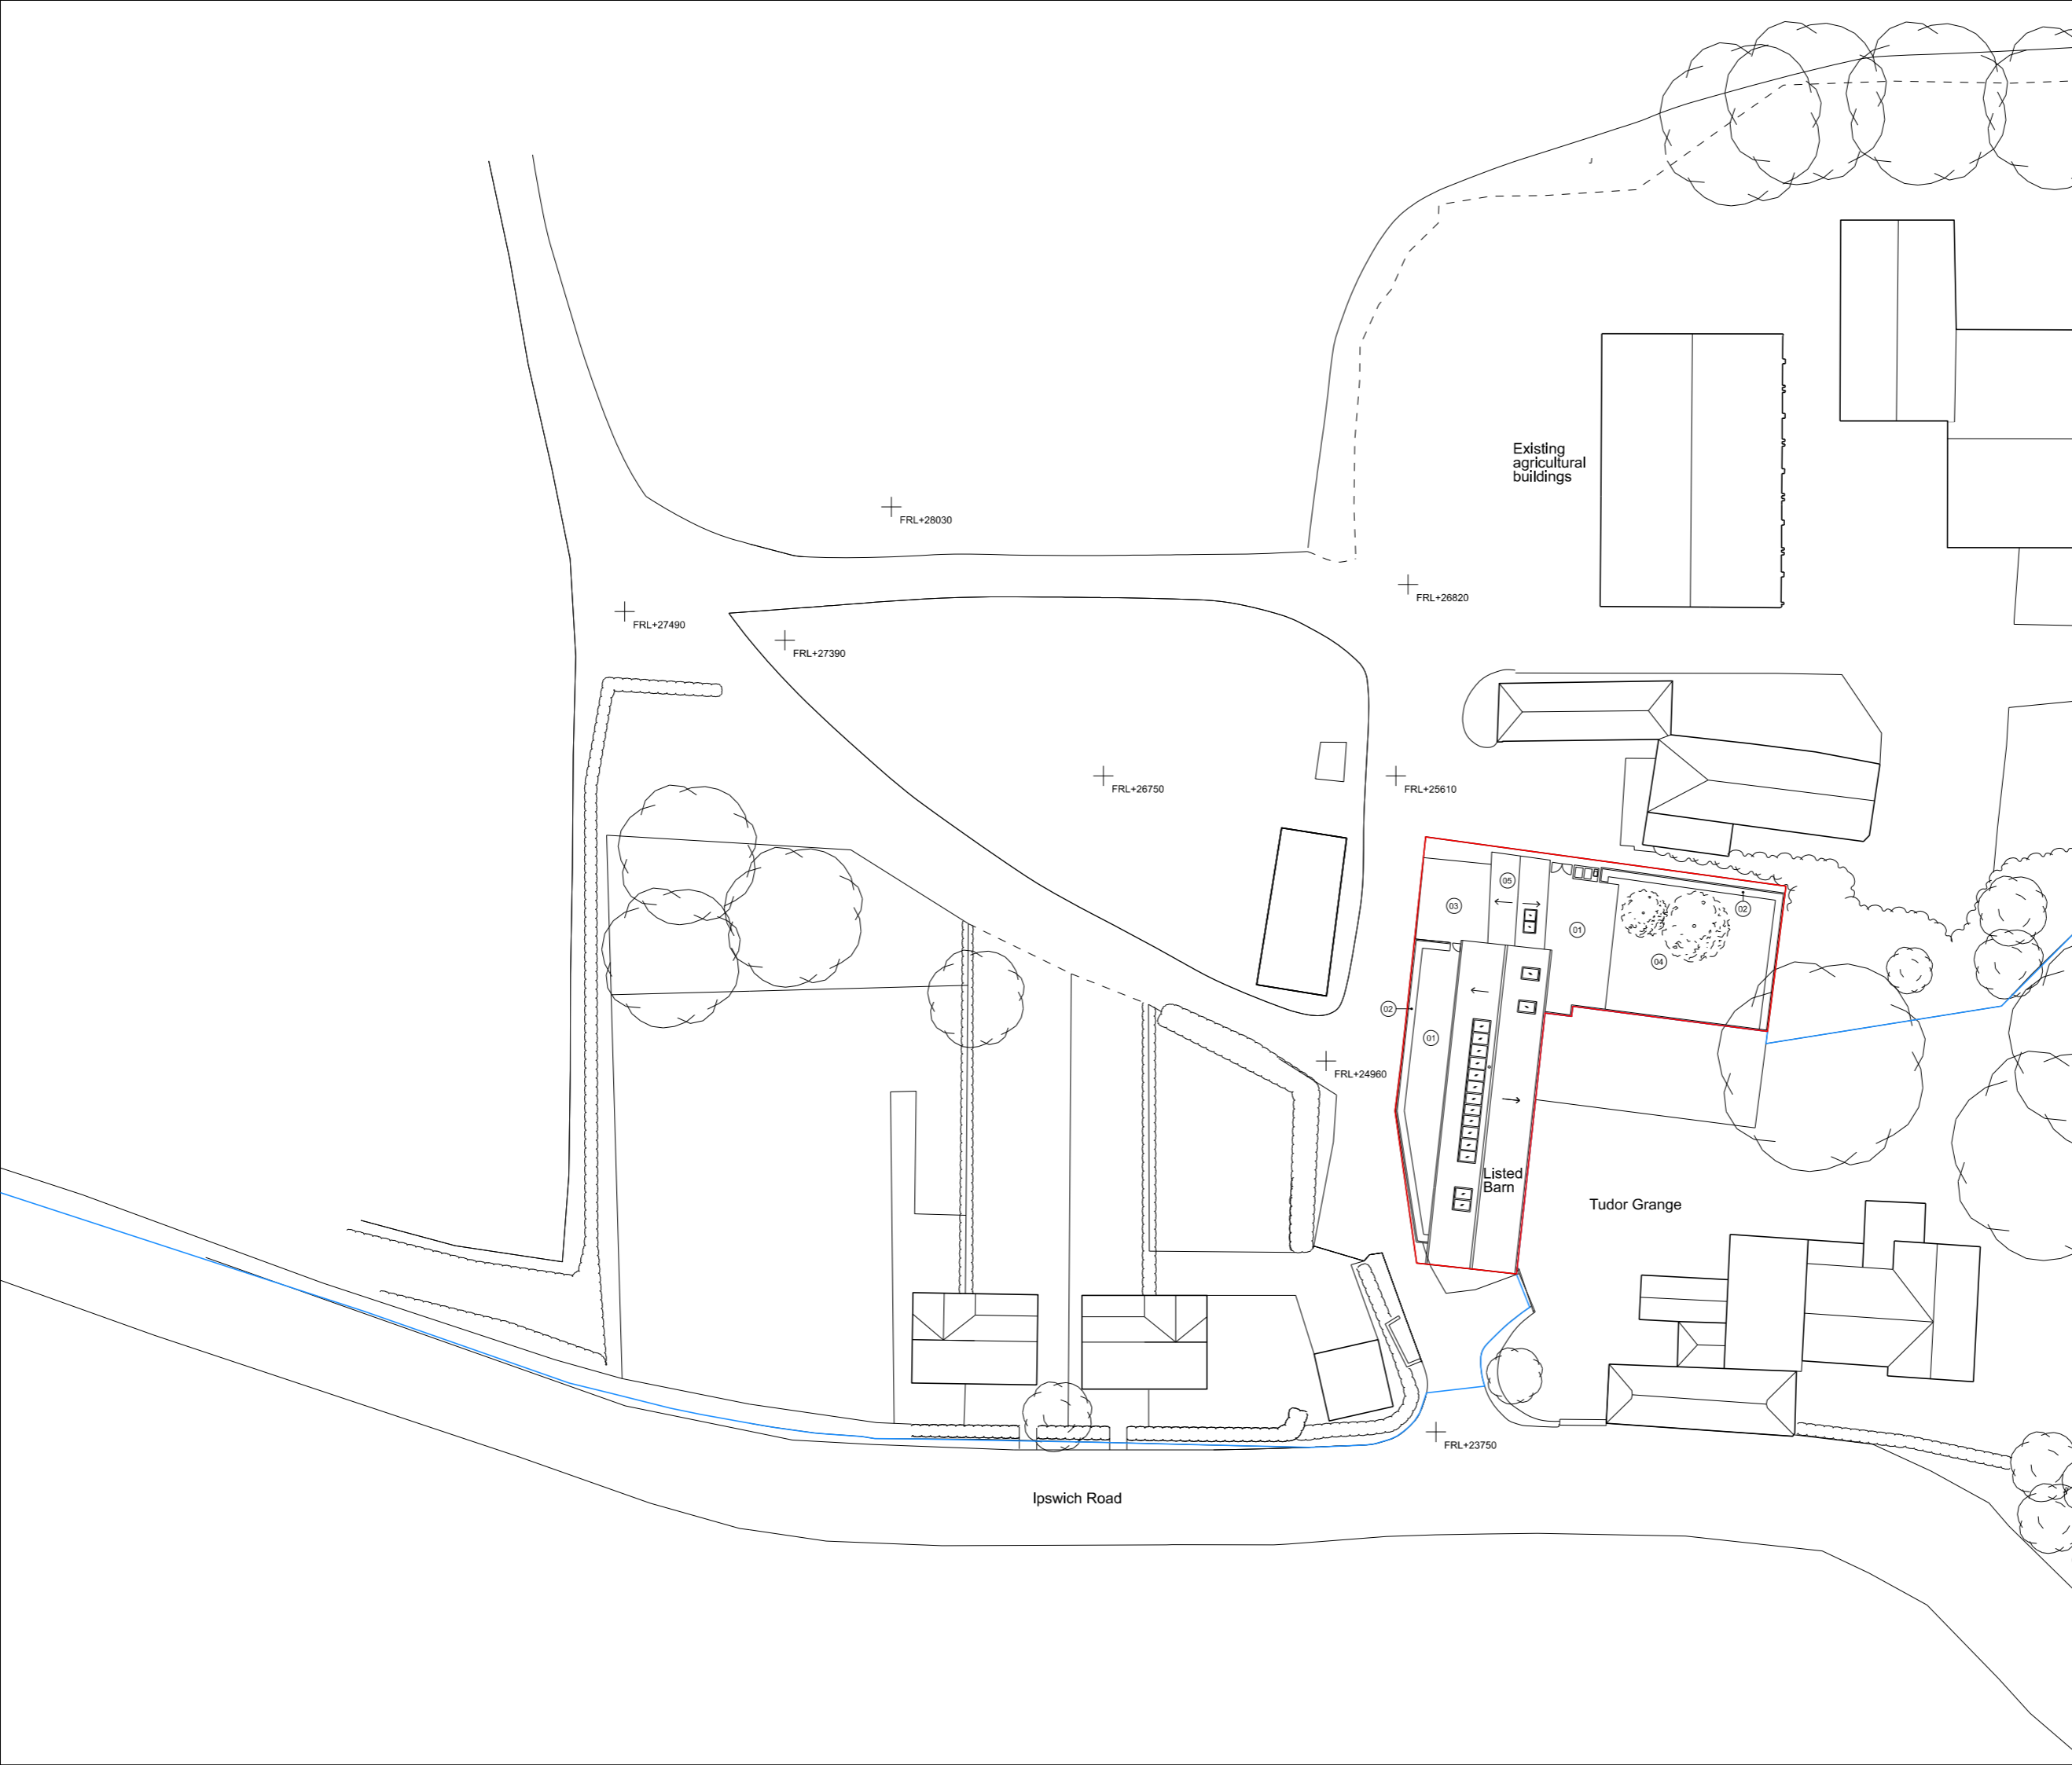

Watering Farm

Proposed Block Plan
174_WF1_HAT_PL_110

Status: Planning
Revision: PL3
Date: 05/01/2022
Scale: 1:500@A3

HAT Projects

Trinity Works, 24 Trinity Street,
Colchester, Essex, CO1 1JN
T 01206 766 585
blakenhamfarms@hatprojects.com