


Do not scale from this drawing. Use figured dimensions only. Figured dimensions are in millimeters. All levels are given in meters.


This drawing and the works depicted are the copyright of this practice and may not be reproduced except by written permission.

This drawing must be printed in colour.


- Existing historic timber cladding
- New timber cladding

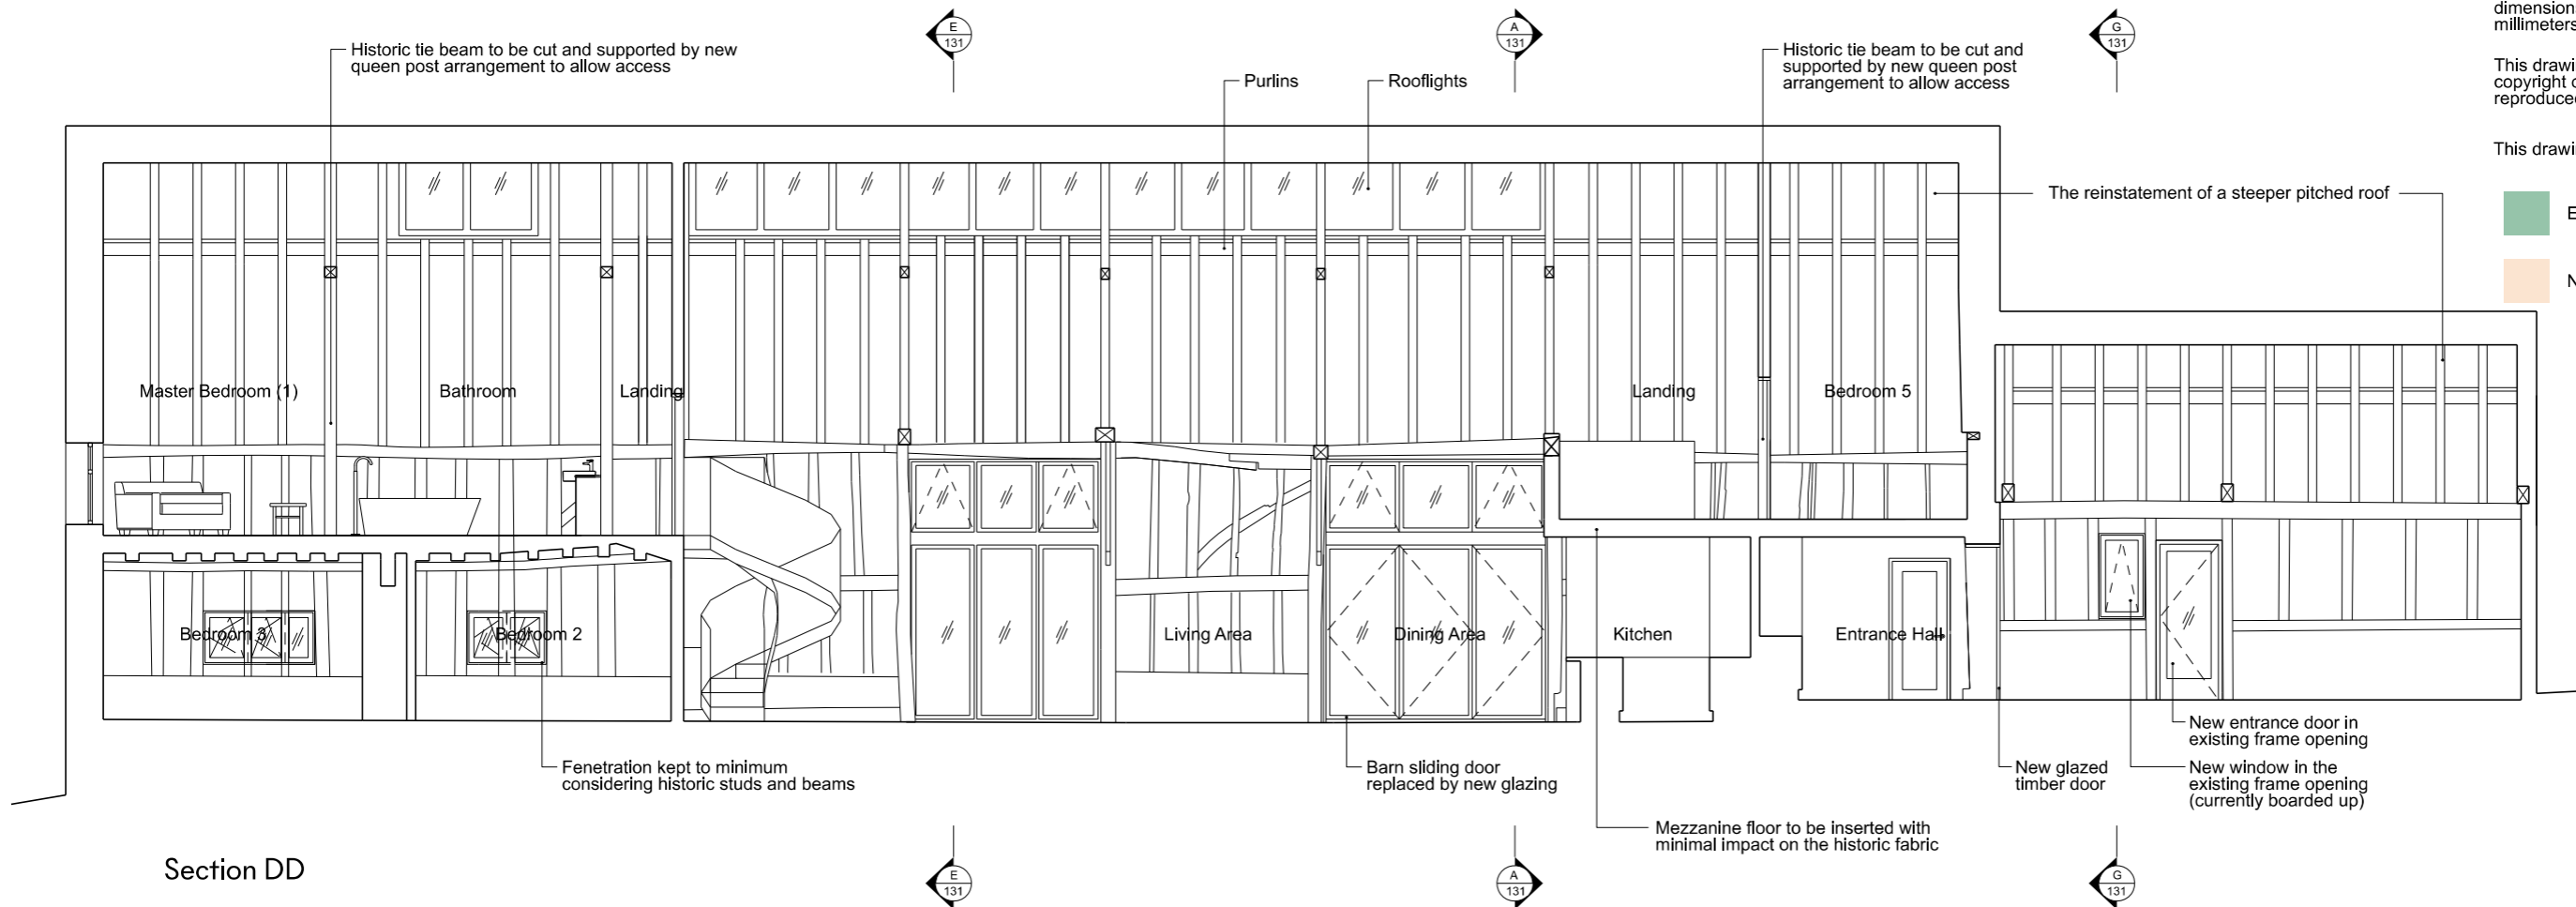


Section DD

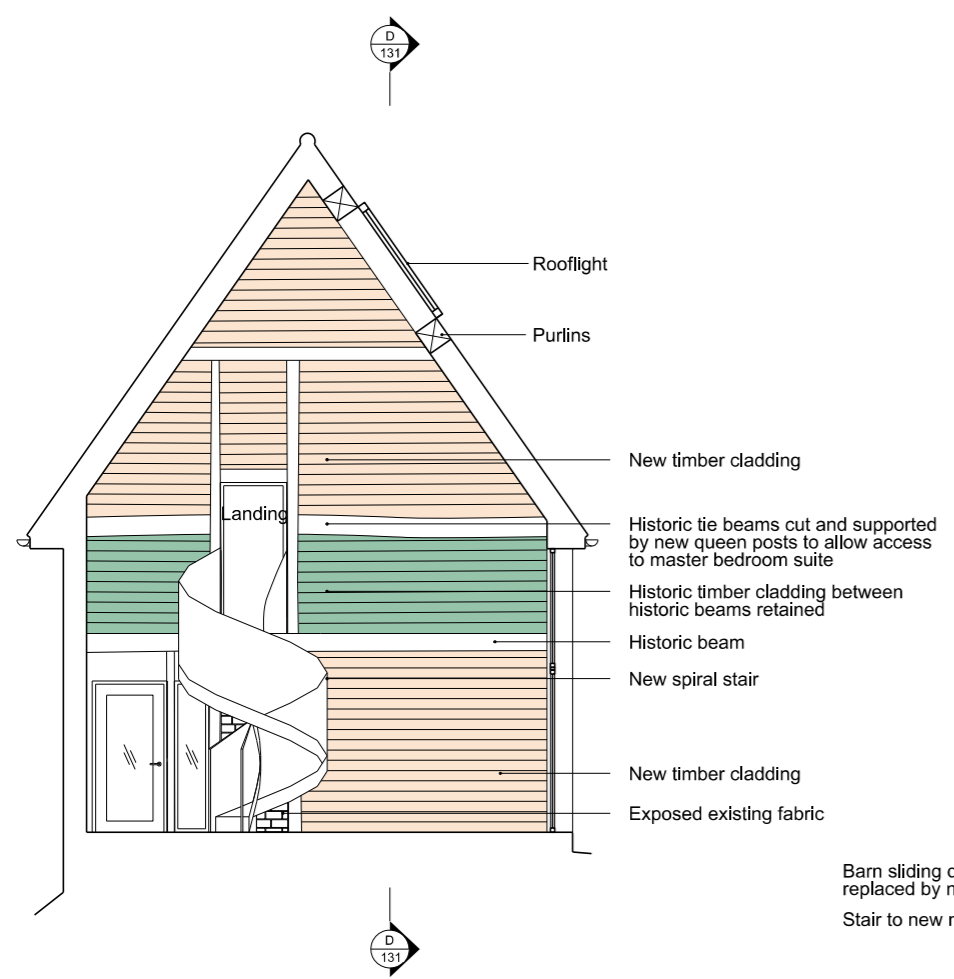



Section EE

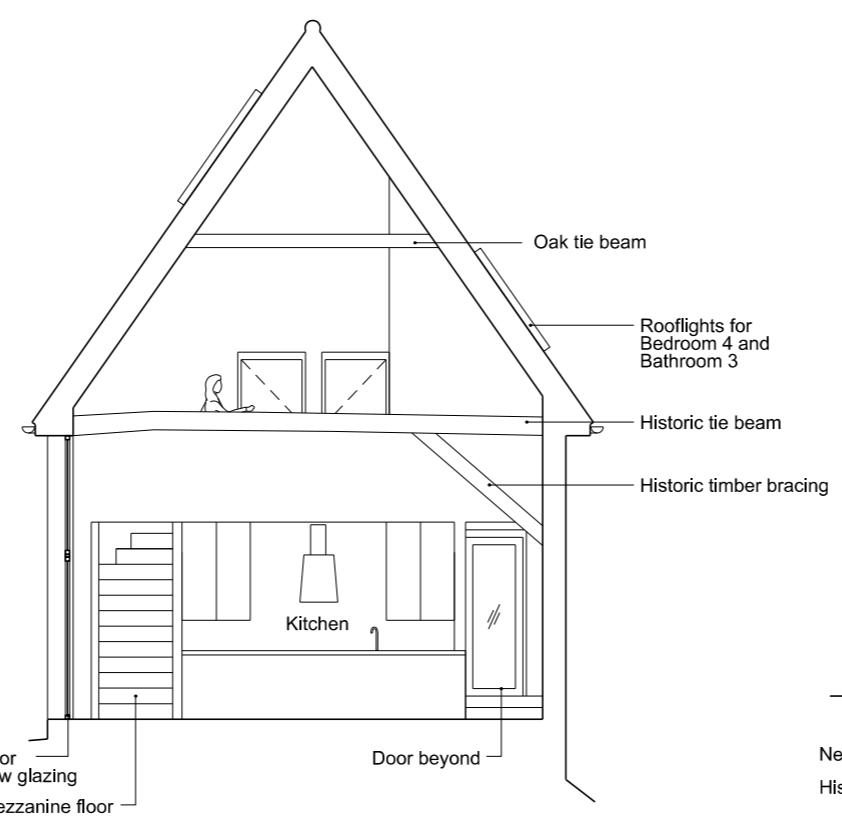

Section AA

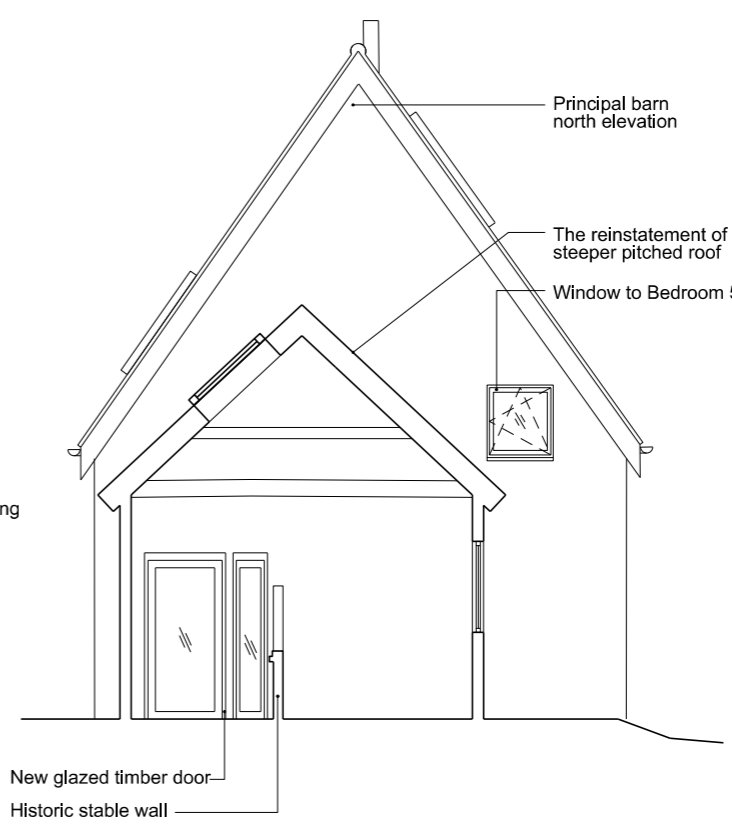

Section GG

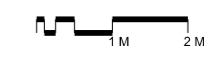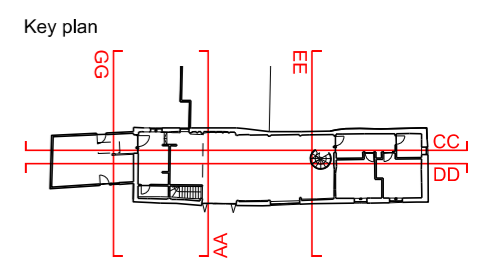

# Watering Farm

Proposed Sections  
174\_WF1\_HAT\_PL\_131

Status: Planning  
Revision: PL2  
Date: 22/12/2021  
Scale: 1:100@A3

## HAT Projects

Trinity Works, 24 Trinity Street,  
Colchester, Essex, CO1 1JN  
T 01206 766 585  
blakenhamfarms@hatprojects.com