


Internal Wall elevation (from Section DD)
 All wattle and daub infill on this wall in poor condition (3.2.62)

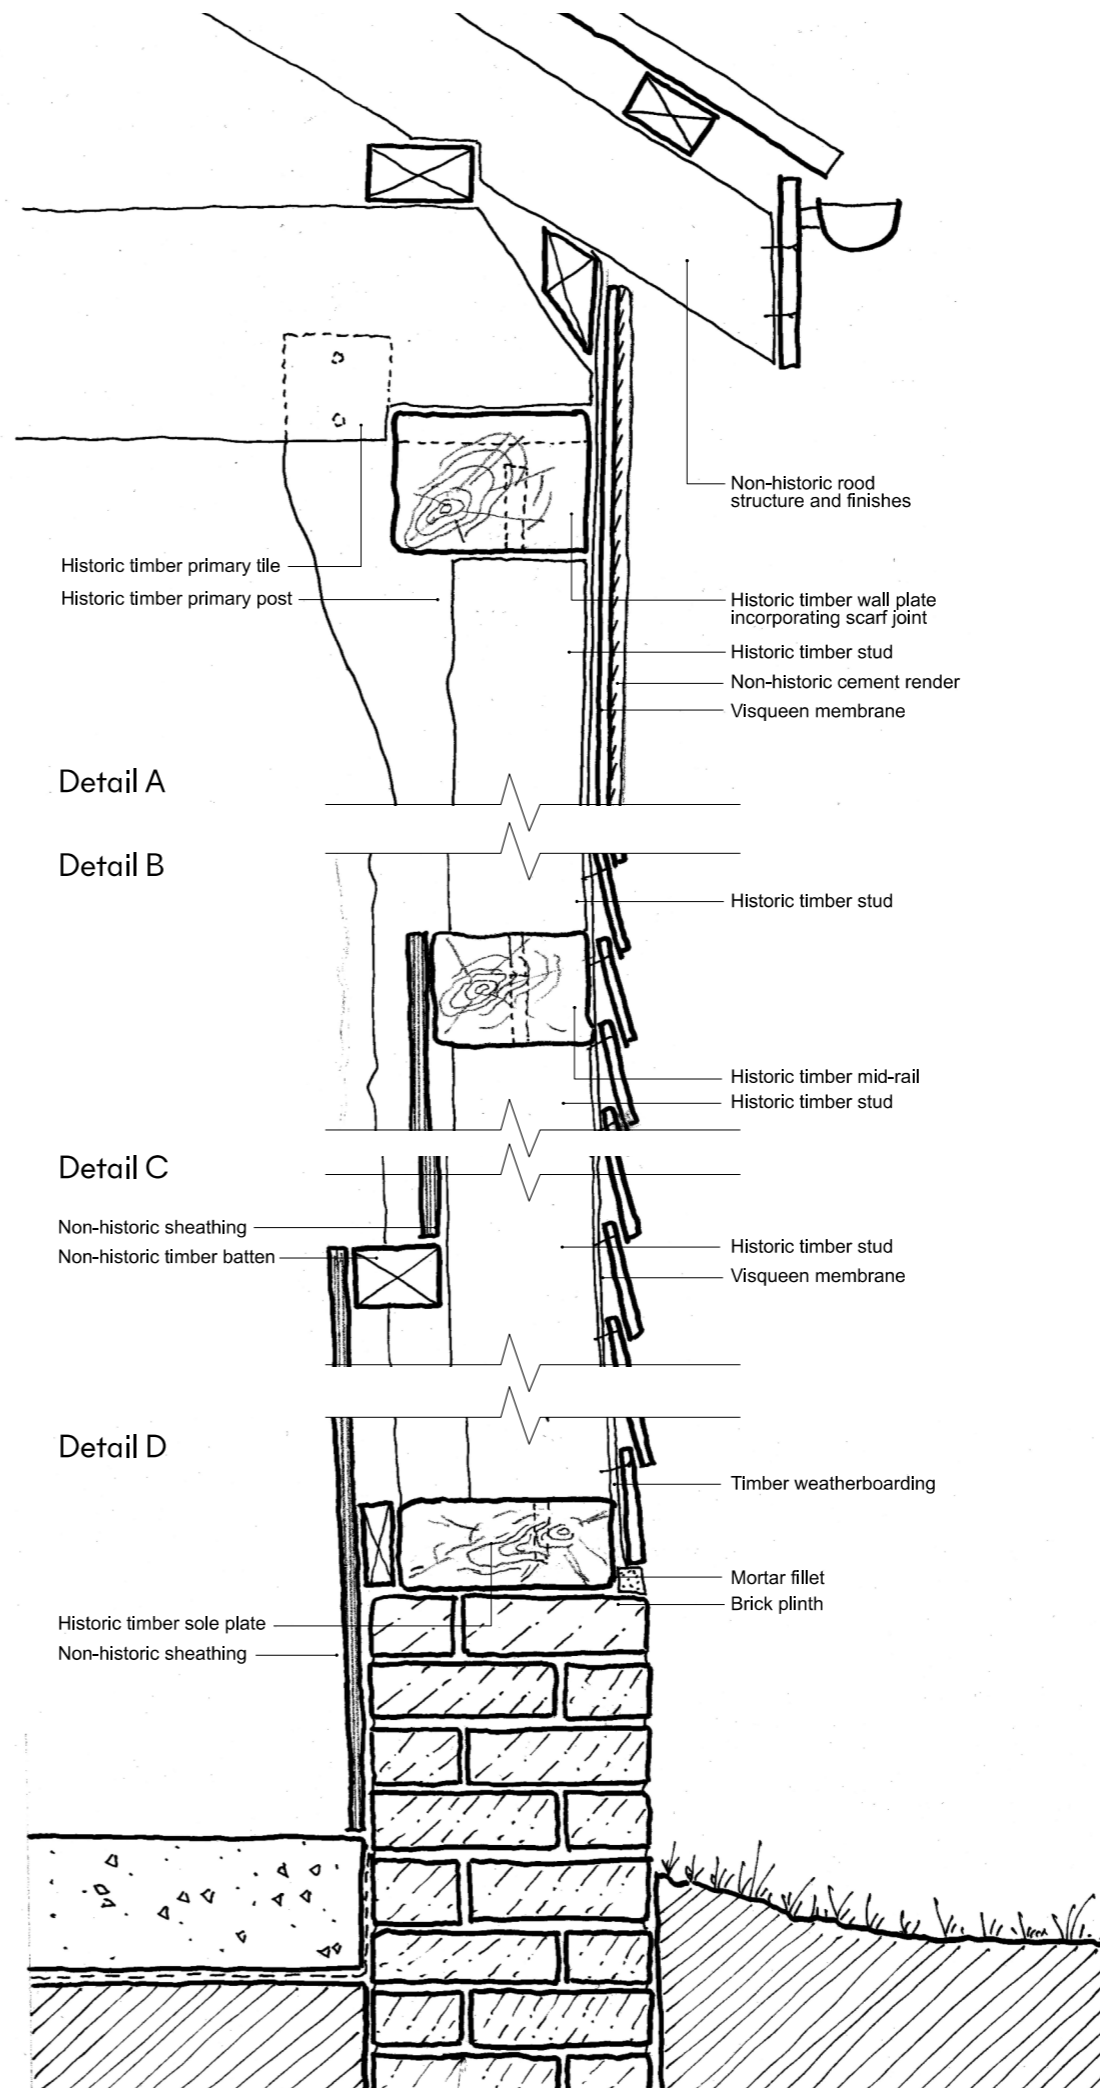

Do not scale from this drawing. Use figured dimensions only. Figured dimensions are in millimeters. All levels are given in meters.

This drawing and the works depicted are the copyright of this practice and may not be reproduced except by written permission.

This drawing must be printed in colour.

- Areas of historic wattle and daub
- Visible historic timber elements
- Historic frame elements identified in structural survey as in need of replacement or repair

Watering Farm

Existing typical wall buildup
 174_WF1_HAT_PL_035

Status: Planning
 Revision: PL2
 Date: 22/12/2021
 Scale: 1:100 & 1:10@A3

HAT Projects

Trinity Works, 24 Trinity Street,
 Colchester, Essex, CO1 1JN
 T 01206 766 585
 blakenhamfarms@hatprojects.com