




Do not scale from this drawing. Use figured dimensions only. Figured dimensions are in millimeters. All levels are given in meters.

This drawing and the works depicted are the copyright of this practice and may not be reproduced except by written permission.

This drawing must be printed in colour.

Key

- Site Boundary
- Permeable brick paving
- Planter
- Grass
- Existing access road; widened and realigned to be used for residential traffic only
- Proposed paved driveway

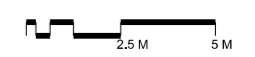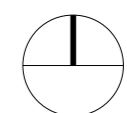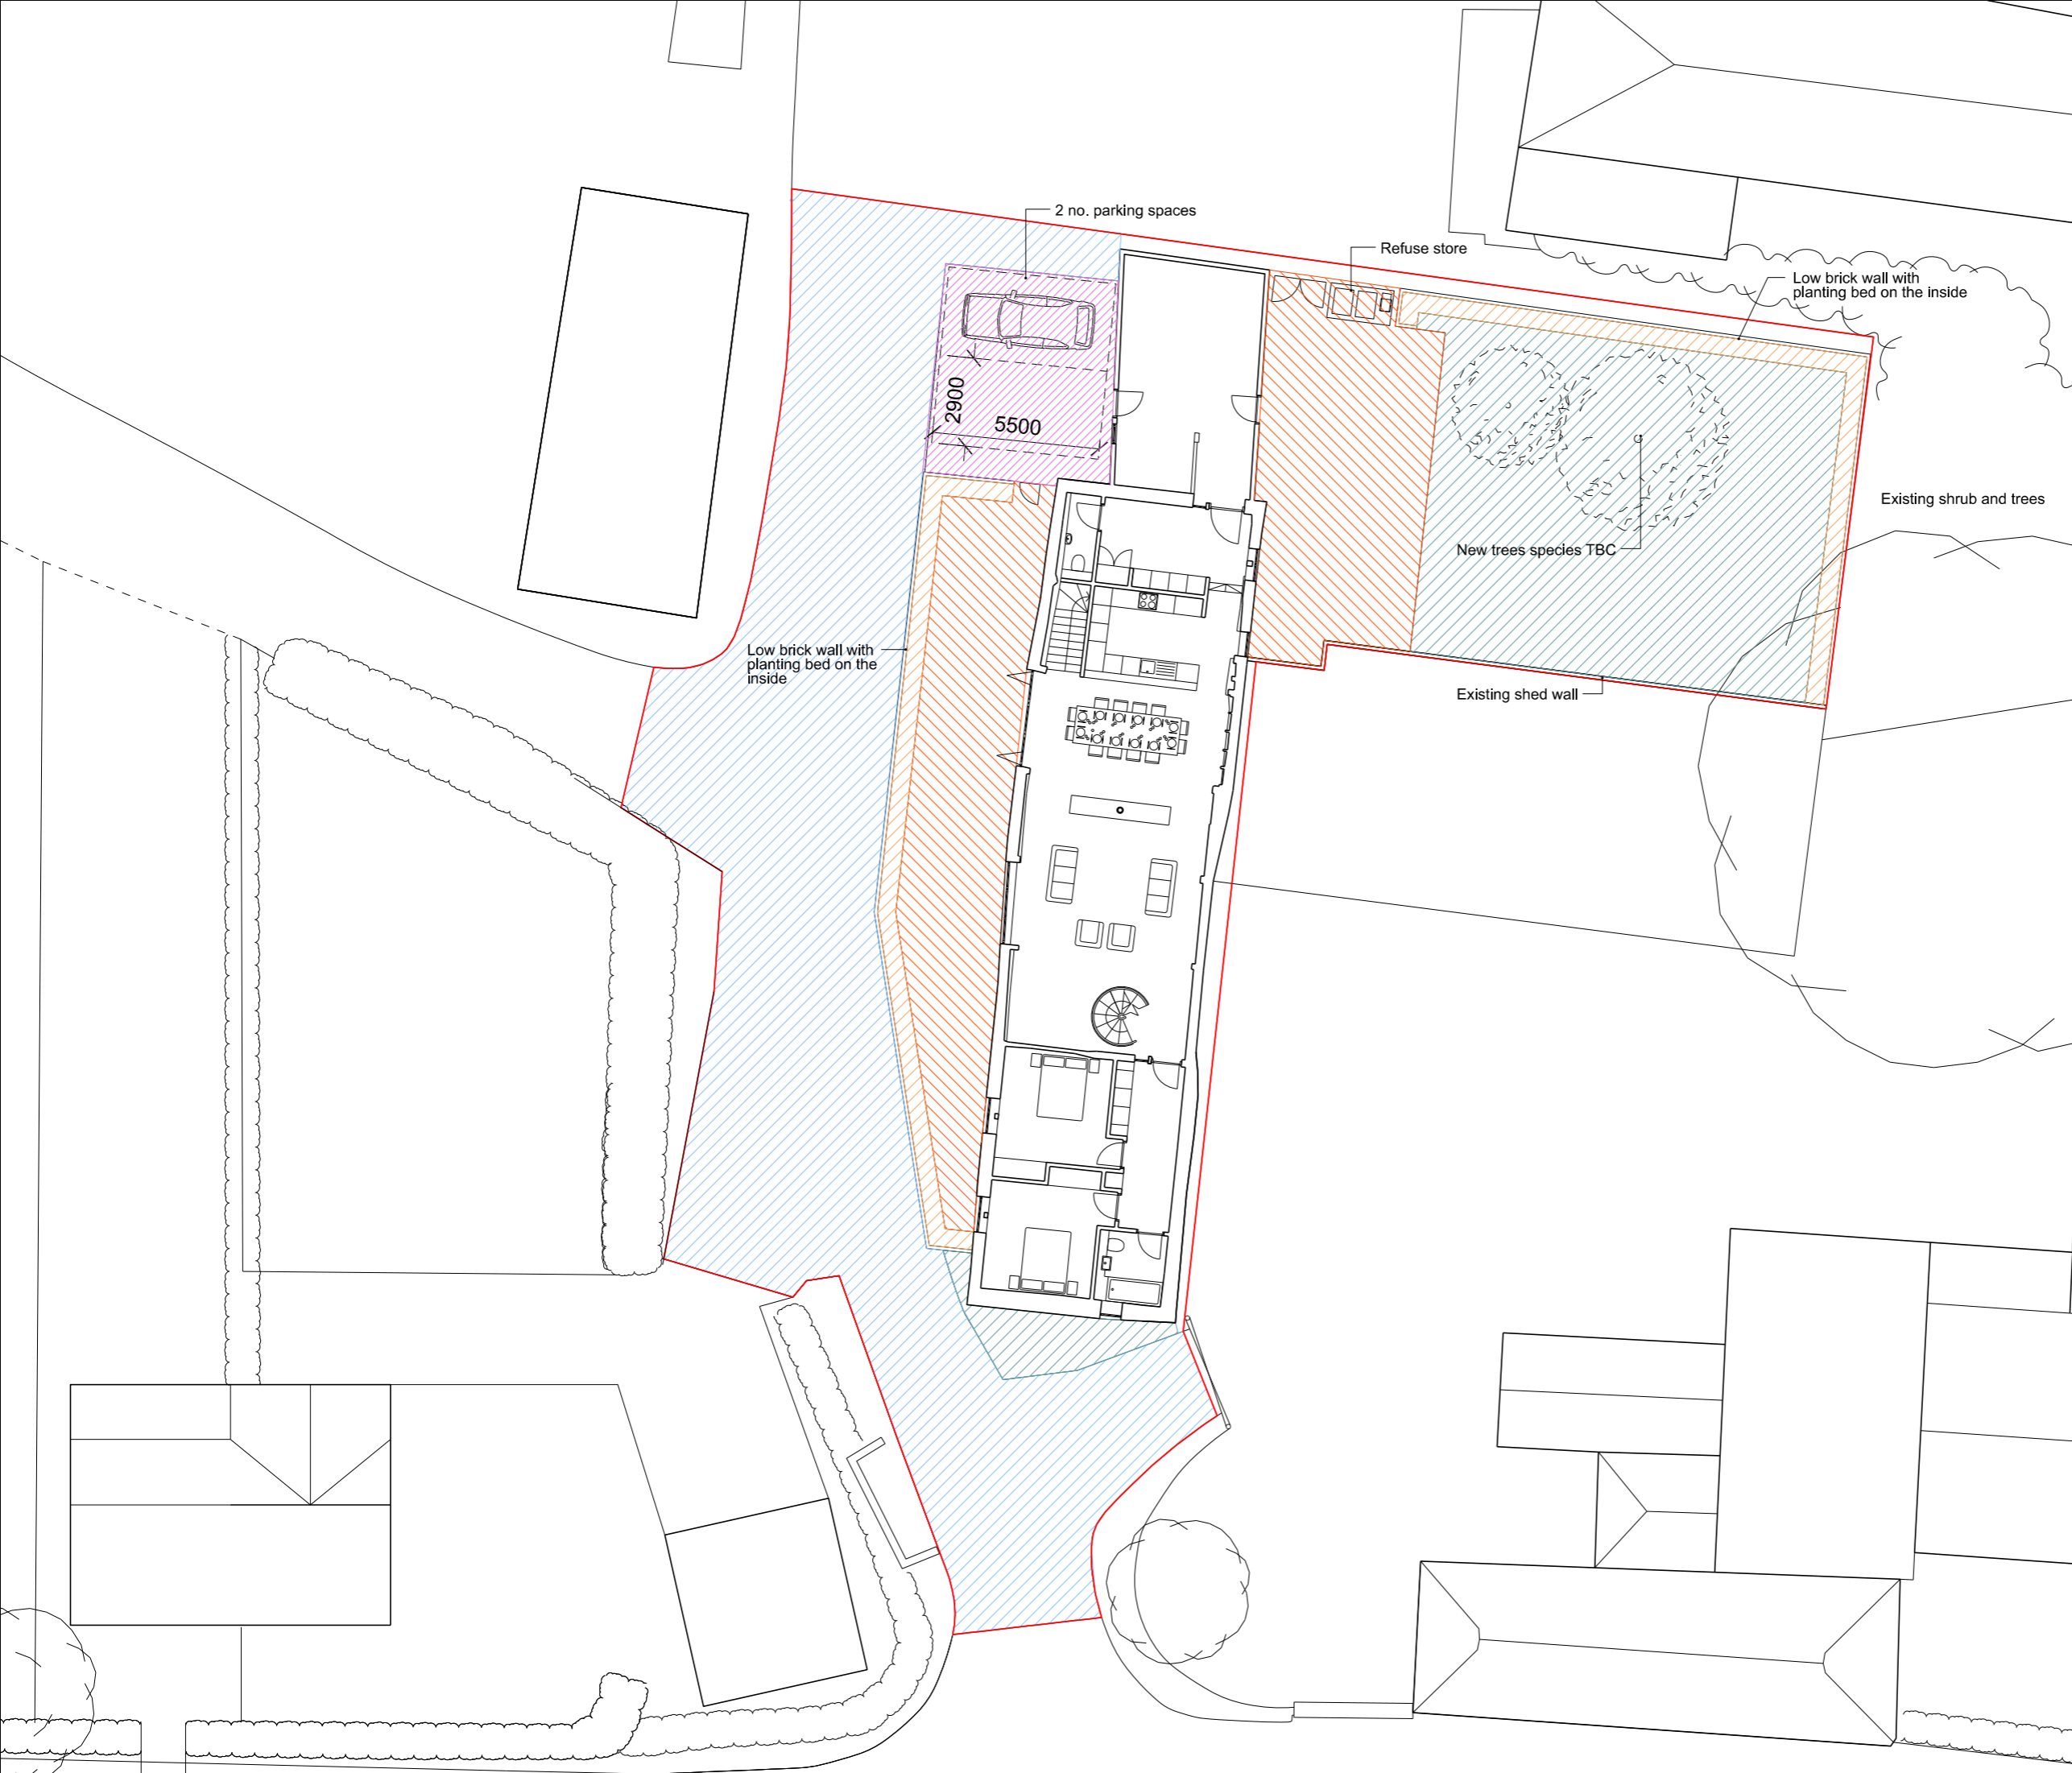

Watering Farm

Site Landscape Plan
174_WF1_HAT_PL_111

Status: Planning
Revision: PL2
Date: 22/12/2021
Scale: 1:200@A3

HAT Projects

Trinity Works, 24 Trinity Street,
Colchester, Essex, CO1 1JN
T 01206 766 585
blakenhamfarms@hatprojects.com