




SCALE: 1:250 @A3

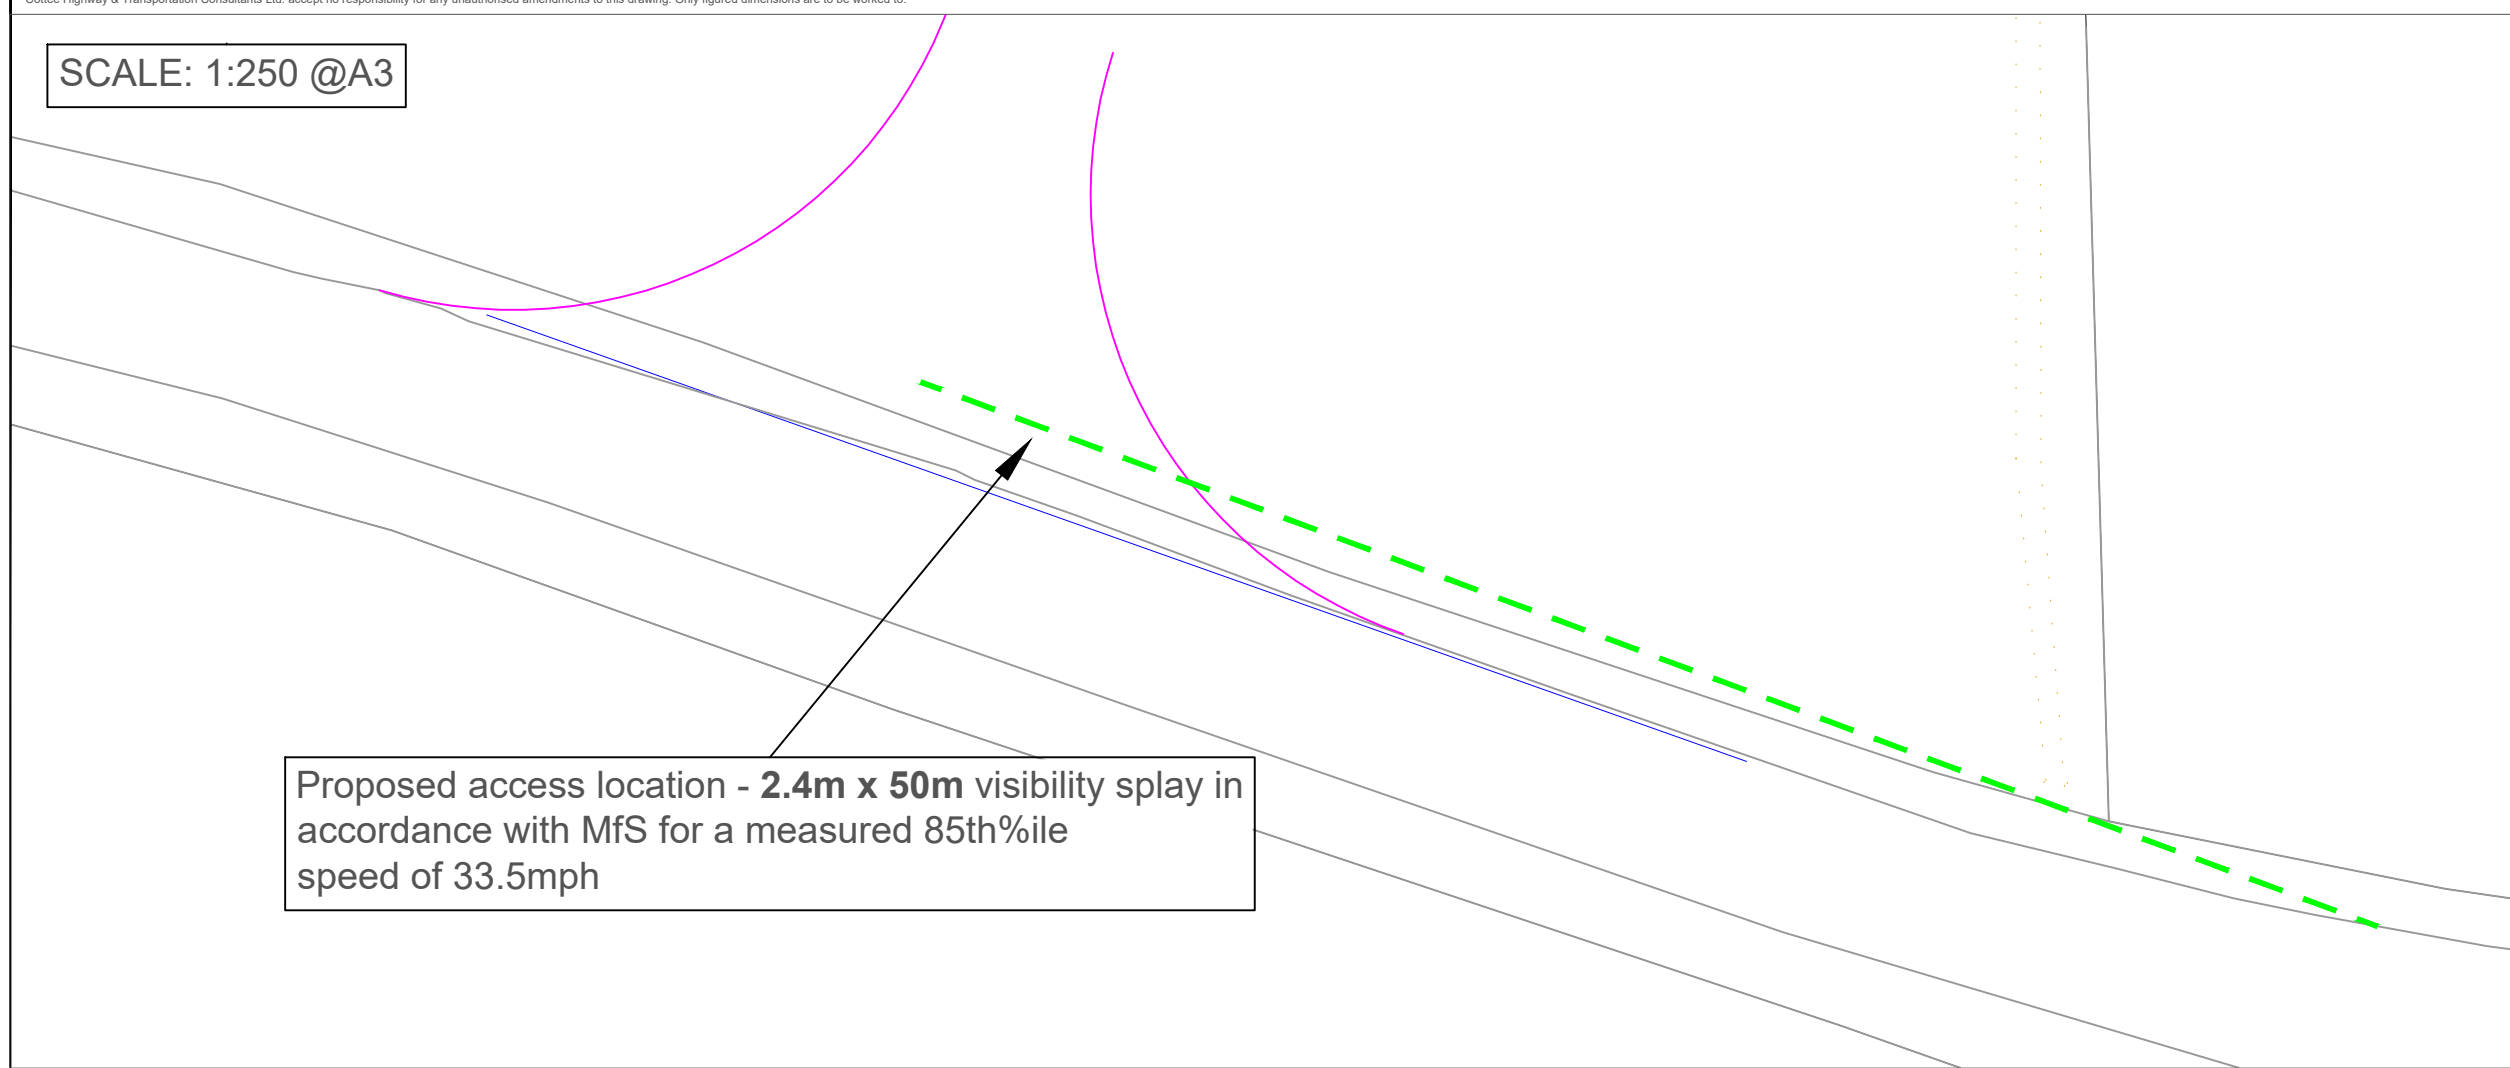


Proposed access location - **2.4m x 50m** visibility splay in accordance with MfS for a measured 85th%ile speed of 33.5mph

**KEY:**

2.4m x Xm Visibility Splay -----

Proposed Access \_\_\_\_\_

SCALE: 1:500 @A3

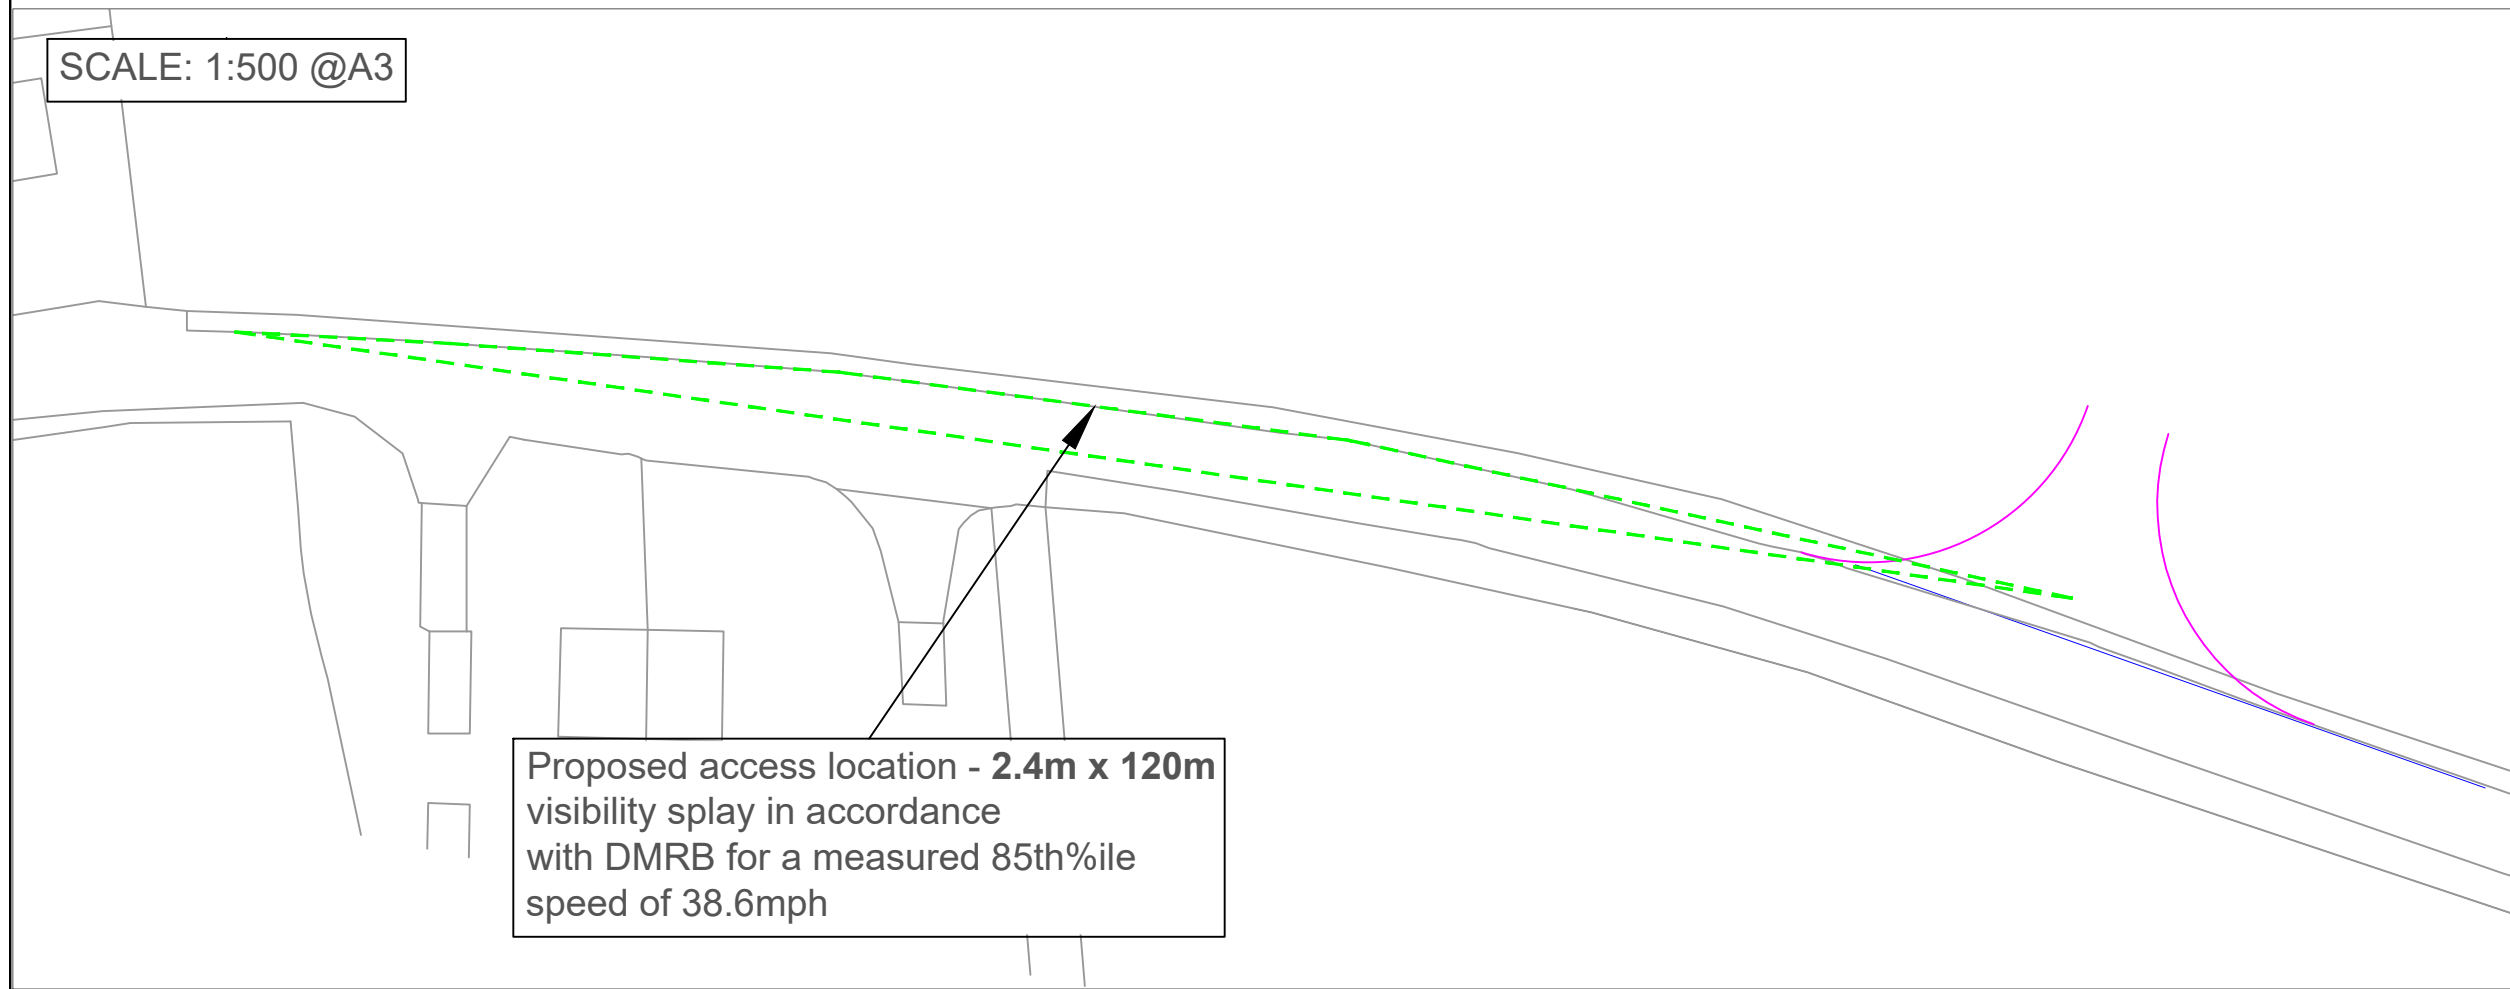

Proposed access location - **2.4m x 120m** visibility splay in accordance with DMRB for a measured 85th%ile speed of 38.6mph

**NOTE:**

Subject to Topographical Survey, Highway Boundary information, and Council Approval.

**PRELIMINARY**

**COTTEE** Transport Planning

Fir Lodge  
Threshelfords Business Park  
Essex  
CO5 9SE  
Tel : 01376 573400  
Fax : 01376 573480  
email : info@cottee-tp.co.uk  
www.cotteetransportplanning.co.uk

Client  
**BLAKENHAM FARMS**

Project  
**WATERING FARM,  
NETTLESTEAD**

Title  
**PROPOSED ACCESS LOCATION  
VISIBILITY ASSESSMENT**

Drawn	FF	Checked	AF
-------	----	---------	----

Scale	INSET	Date	SEPT 2020
-------	-------	------	-----------

Drawing No. **2045/03RevA**