



BLACKHAWK Design & Build

Your Vision, Our Expertise

Tel. 01386 839 579

studio@blackhawkdesignandbuild.co.uk

Bluebell House, Off Station Road,
Blackminster, Evesham,
Worcestershire, WR11 7TF

#20158
Rear Extension
Site Address
46
Morton Street
Leamington Spa
Warwickshire
CV32 5SY

A3
Sheet Size

REV:	NOTE:	DATE:



Property owner to ensure that all aspects of the "party wall etc., act 1996" are complied with prior to any works commencing on site.

Drawing:
20158-002
Existing Plans
Scale @ A3
As Indicated


Rev:
.

Start Date:
December 2021

Written dimensions to take precedent.
All discrepancies to be reported to designer.
All dimensions to be checked on site.

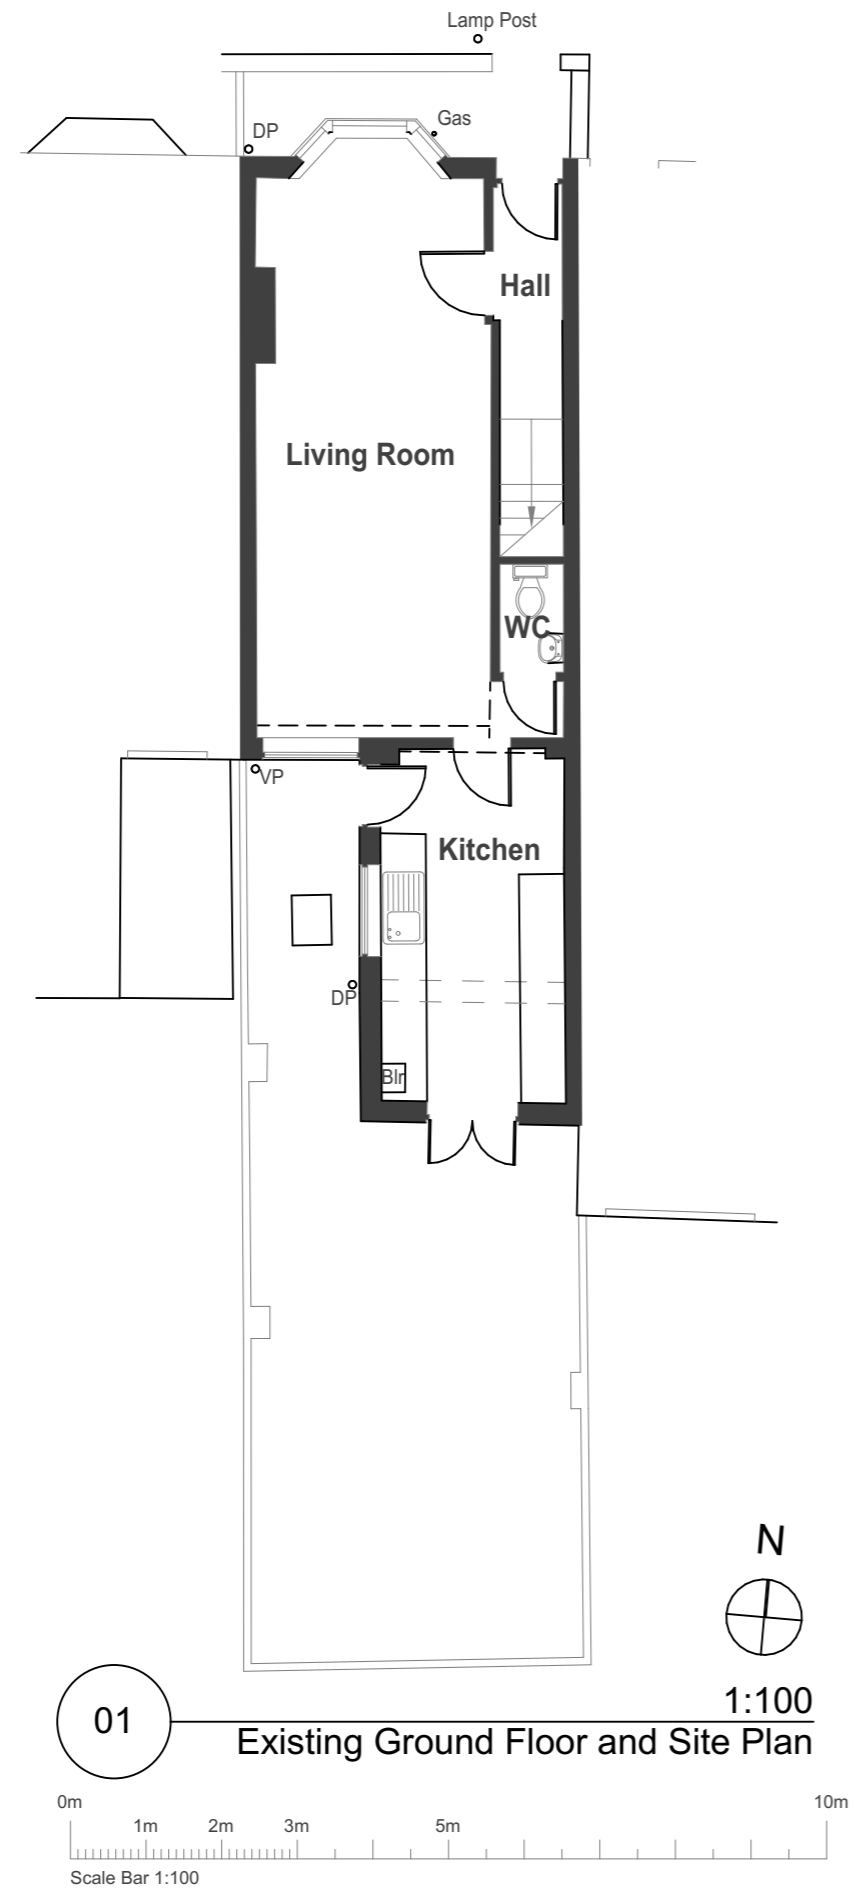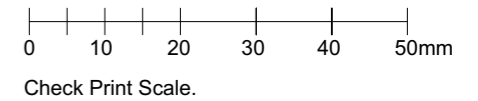

01 Existing Ground Floor and Site Plan 1:100

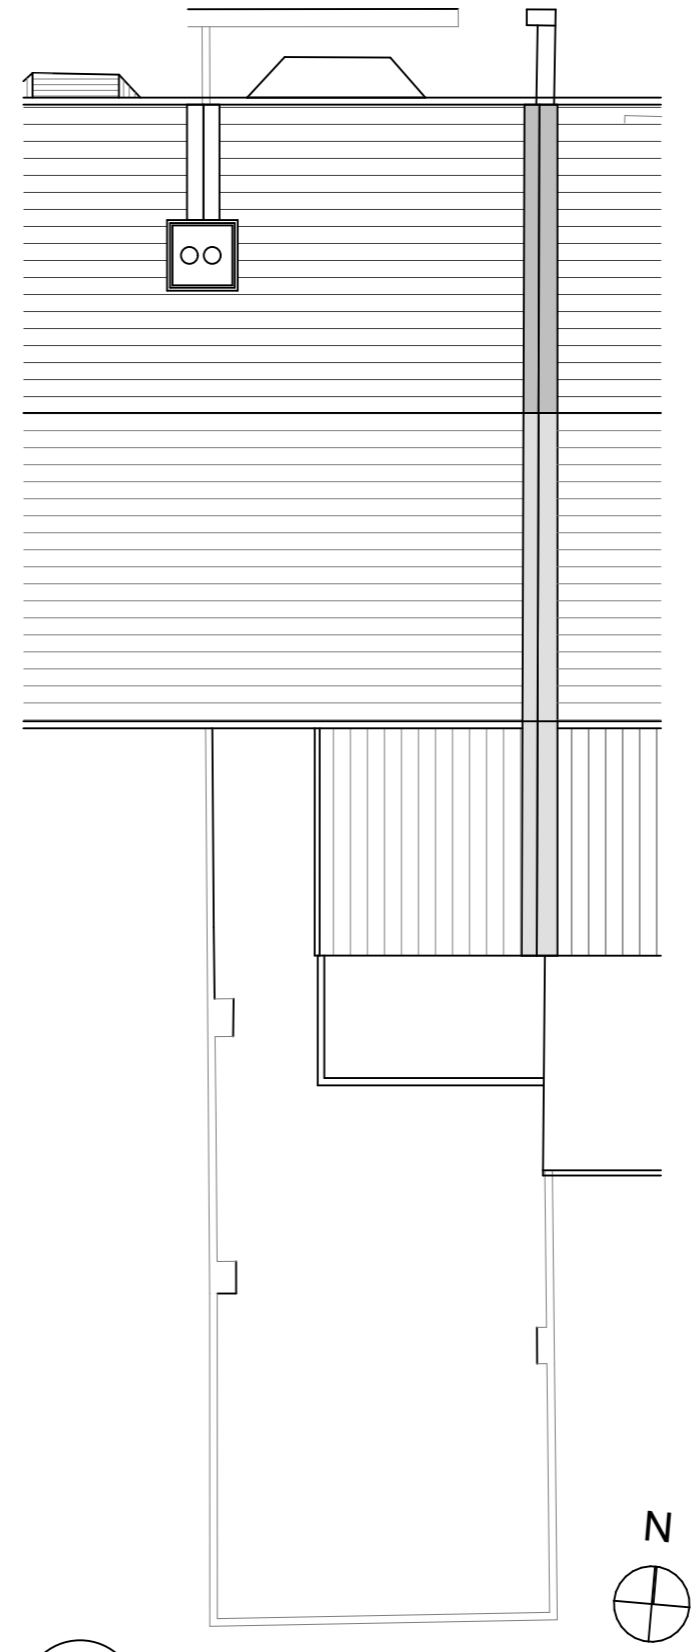

02 Existing Roof Plan 1:100

Project Stage:
Planning