



BLACKHAWK
 Design & Build
 Your Vision, Our Expertise

Tel. 01386 839 579

studio@blackhawkdesignandbuild.co.uk

Bluebell House, Off Station Road,
 Blackminster, Evesham,
 Worcestershire, WR11 7TF

#20158
Rear Extension
Site Address
 46
 Morton Street
 Leamington Spa
 Warwickshire
 CV32 5SY



A3
 Sheet Size

| REV: | NOTE: | DATE: |
|------|-------|-------|
| | | |
| | | |
| | | |
| | | |
| | | |
| | | |


Property owner to ensure that all aspects of the "party wall etc., act 1996" are complied with prior to any works commencing on site.

Drawing:
 20158-005
 Proposed Plans
Scale @ A3 **Rev:**
 As Indicated .
Start Date:
 December 2021

Written dimensions to take precedent.
 All discrepancies to be reported to designer.
 All dimensions to be checked on site.

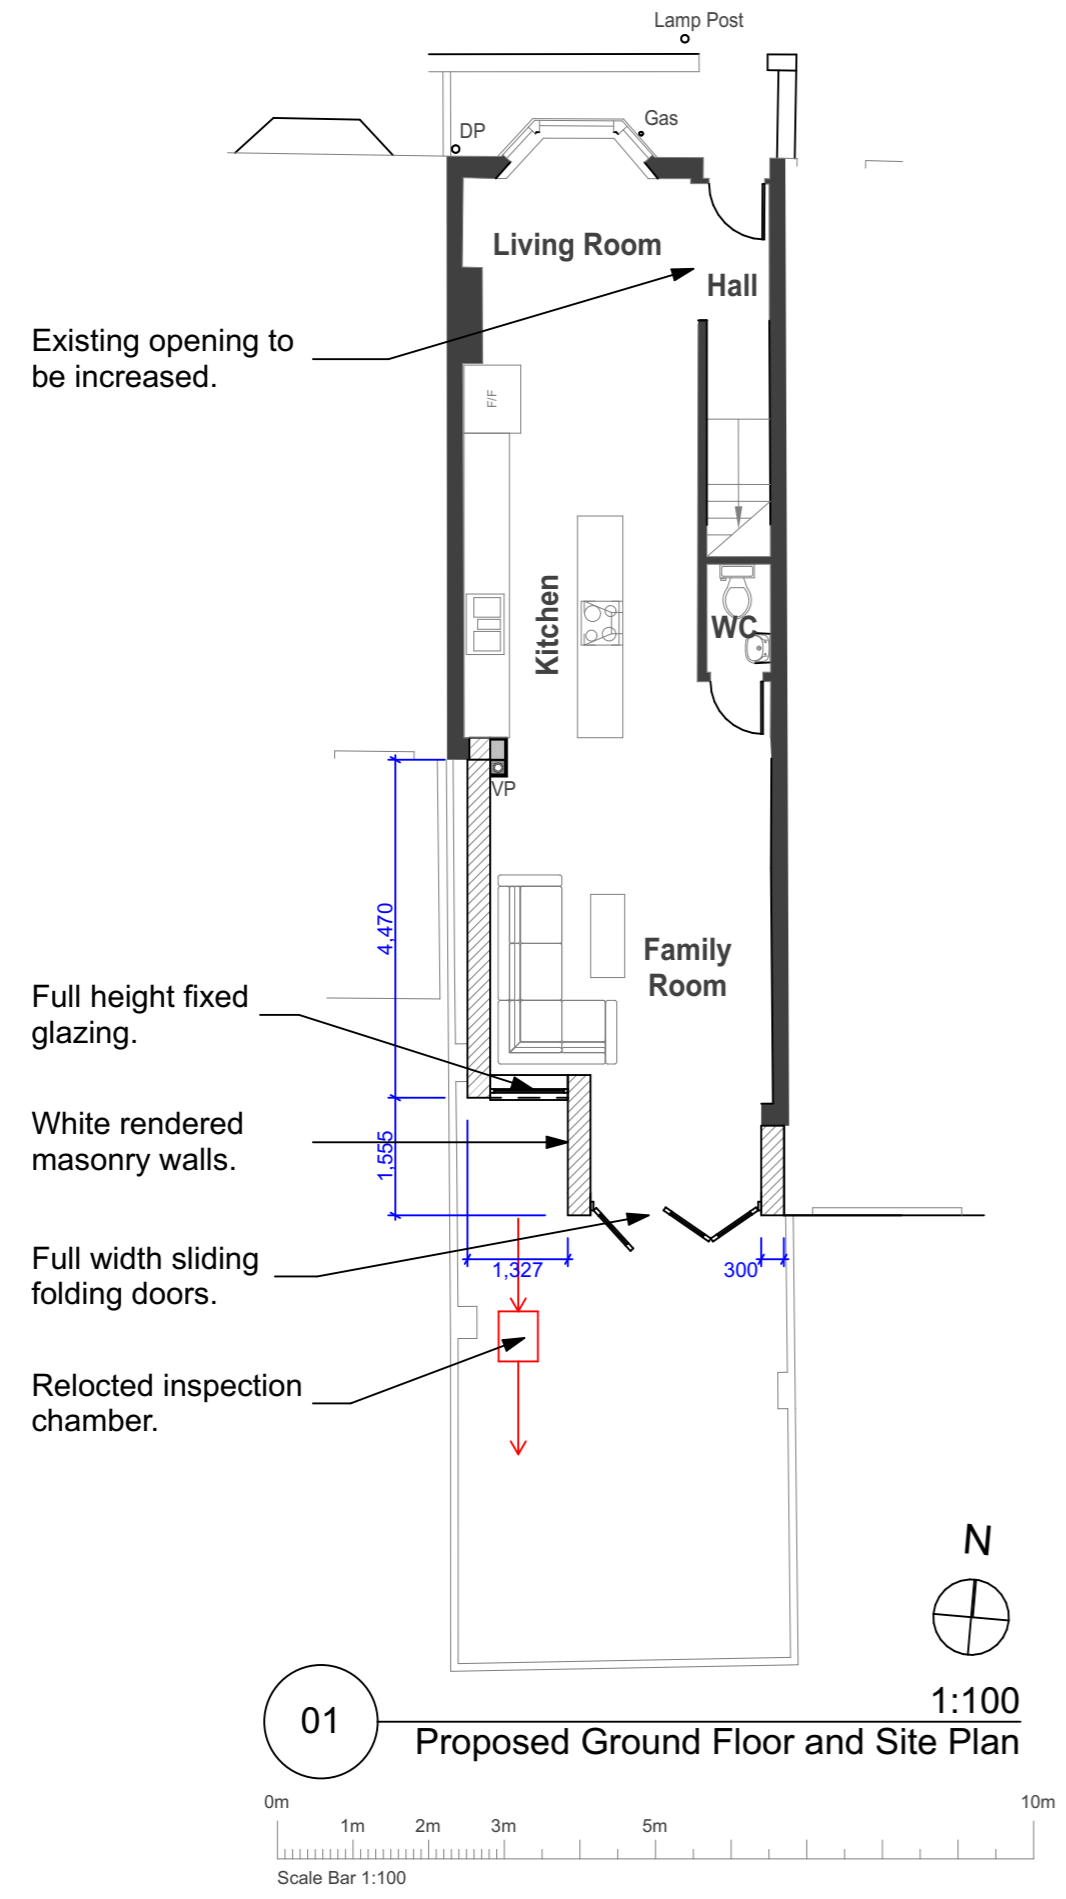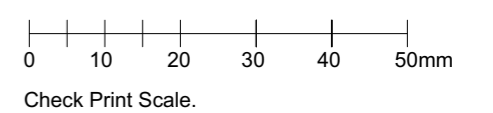

01 Proposed Ground Floor and Site Plan 1:100

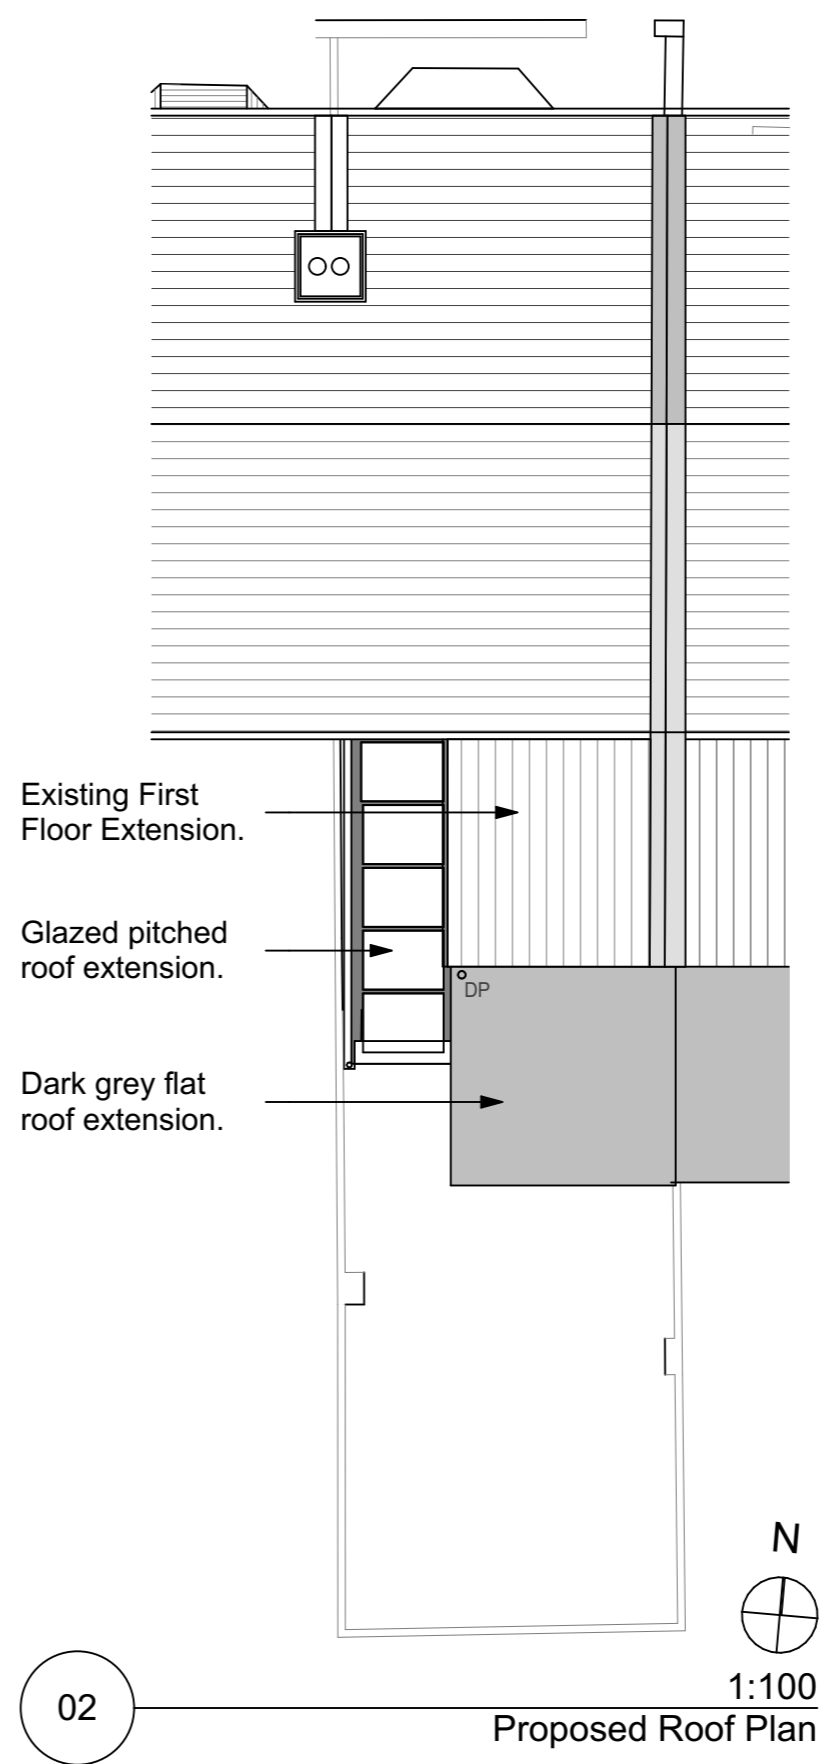

02 Proposed Roof Plan 1:100

Project Stage:
 Planning