


**Proposed Site Section A-A**  
 SCALE: 1:100

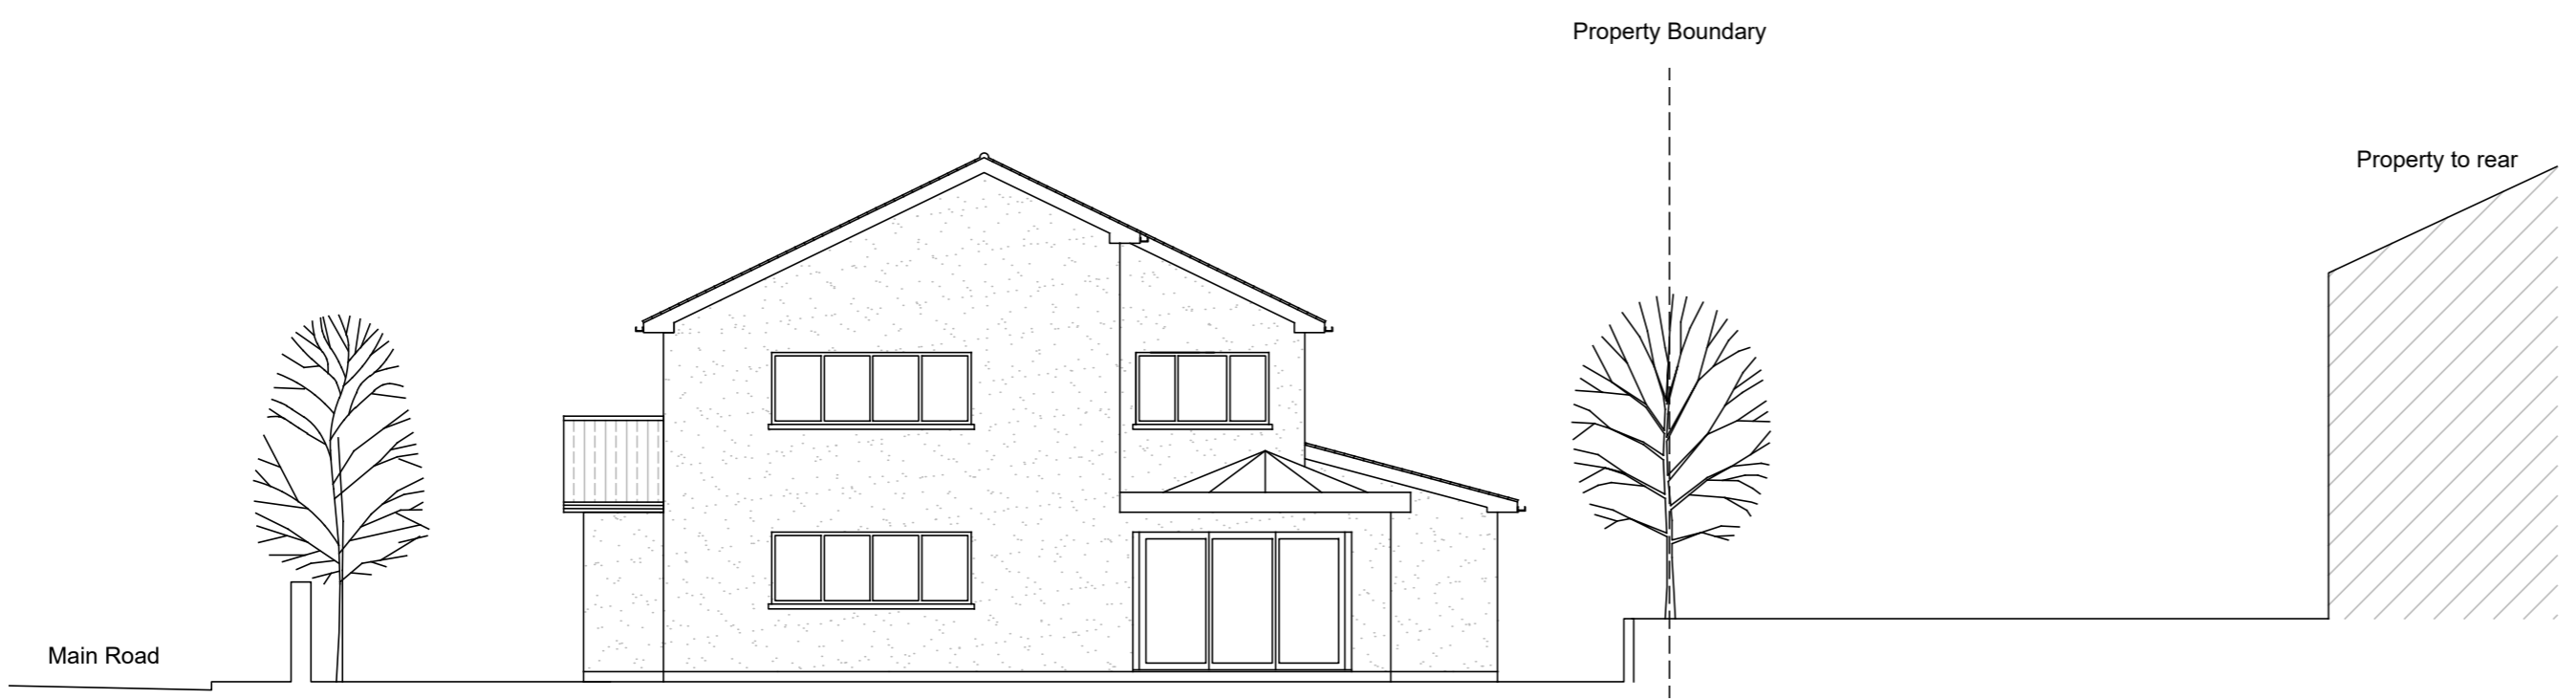

**Key Plan**  
 SCALE: nts



**Proposed Site Section B-B**  
 SCALE: 1:100

Rev	14/12/2021	FOR APPROVAL	FOR APPROVAL
Rev	Rev. Date	Purpose of revision	
19 MAIN ROAD PORTSKEWETT			
<b>PROPOSED SITE SECTION</b>			
Drawing status		FOR APPROVAL	
Scale	AS SHOWN @ A2	DO NOT SCALE	
Job No.	SP21001		
Drawing number			Rev
SP21001-DWG-107			A