



Drawing number / Rev
 SP21001-DWG-106
 17.800

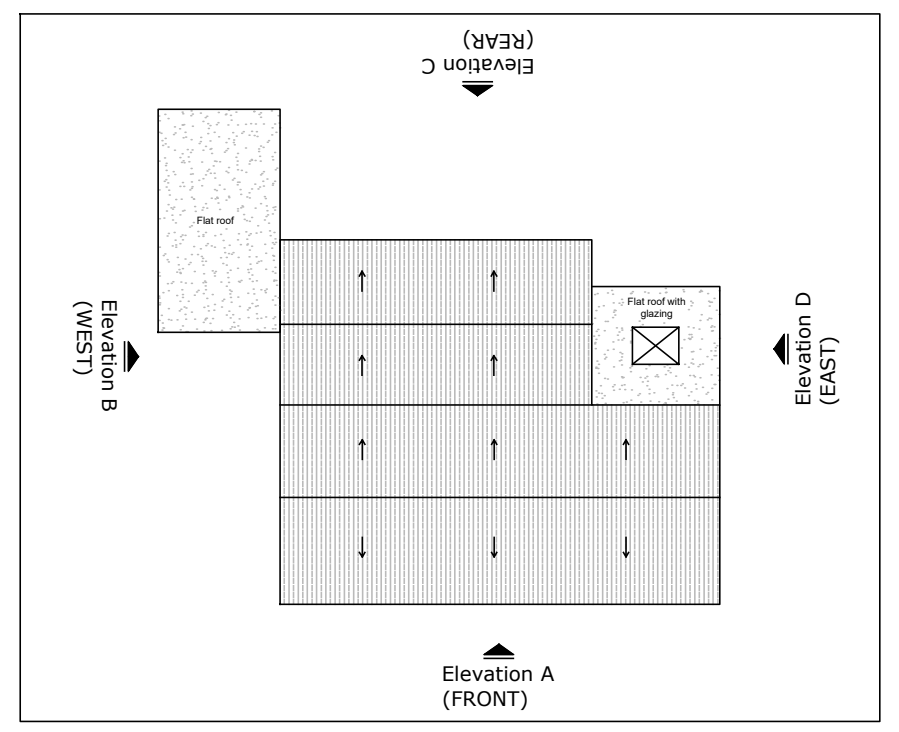

Key Plan
 SCALE: nts

Proposed Elevation C (Rear)
 SCALE: 1:50

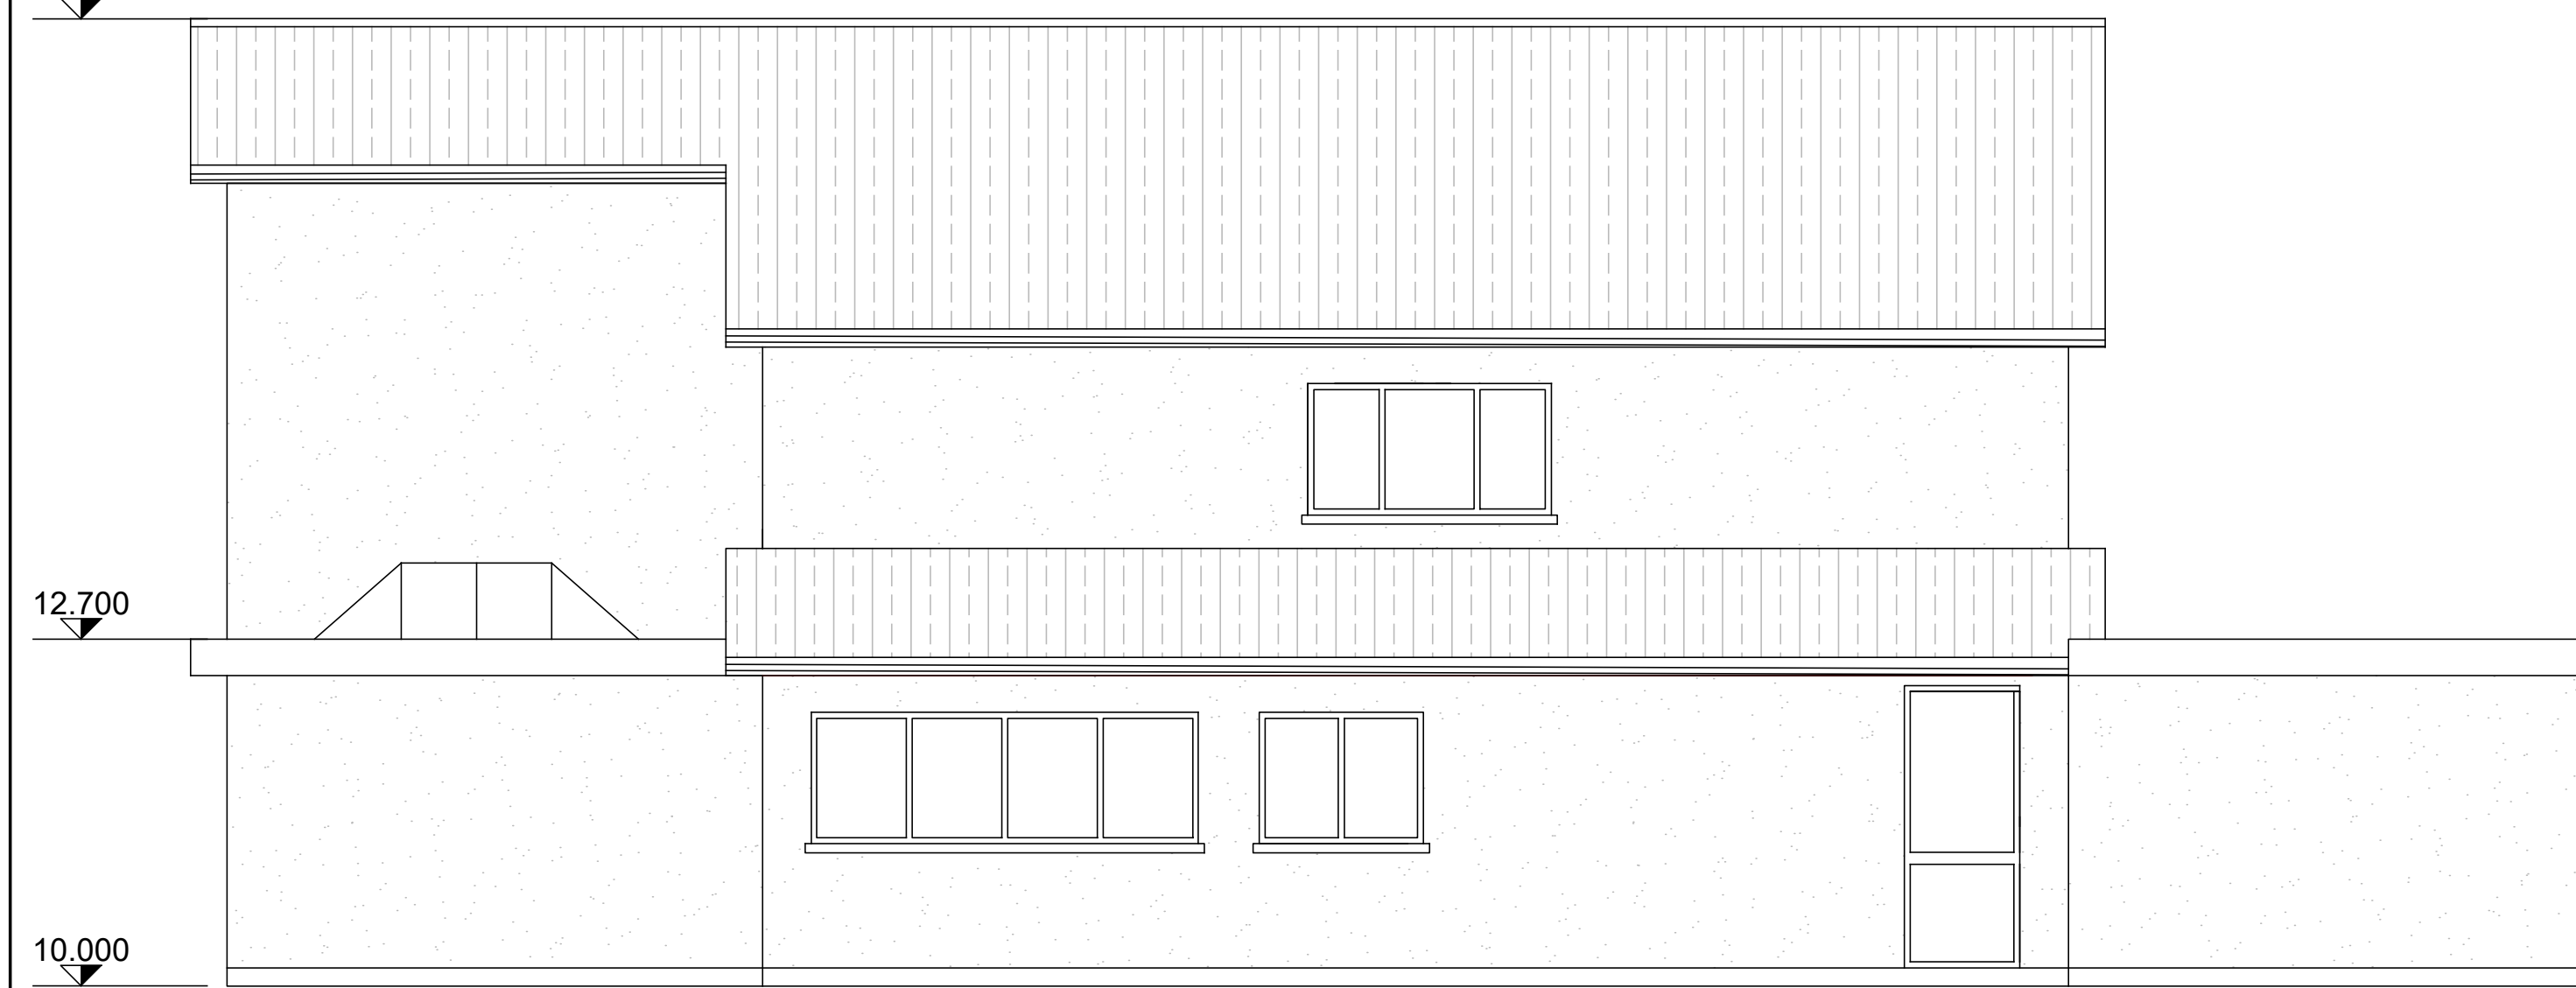

Proposed Elevation D (East)
 SCALE: 1:50

Rev	14/12/2021	FOR APPROVAL	Purpose of revision
19 MAIN ROAD PORTSKEWETT			
PROPOSED ELEVATIONS SHEET 2 OF 2			
Drawing status		FOR APPROVAL	
Scale	AS SHOWN @ A2	DO NOT SCALE	
Job No.	SP21001		
Drawing number			Rev
SP21001-DWG-106			A