



Drawing number / Rev
 SP21001-DWG-004

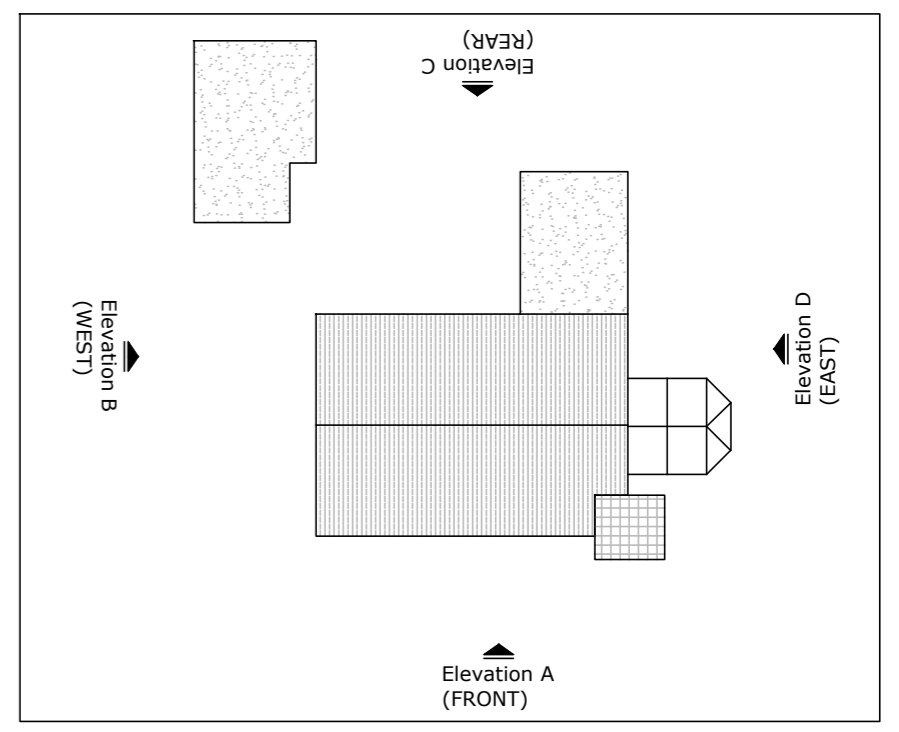

Key Plan
 SCALE: nts

Existing Elevation C (Rear)
 SCALE: 1:50

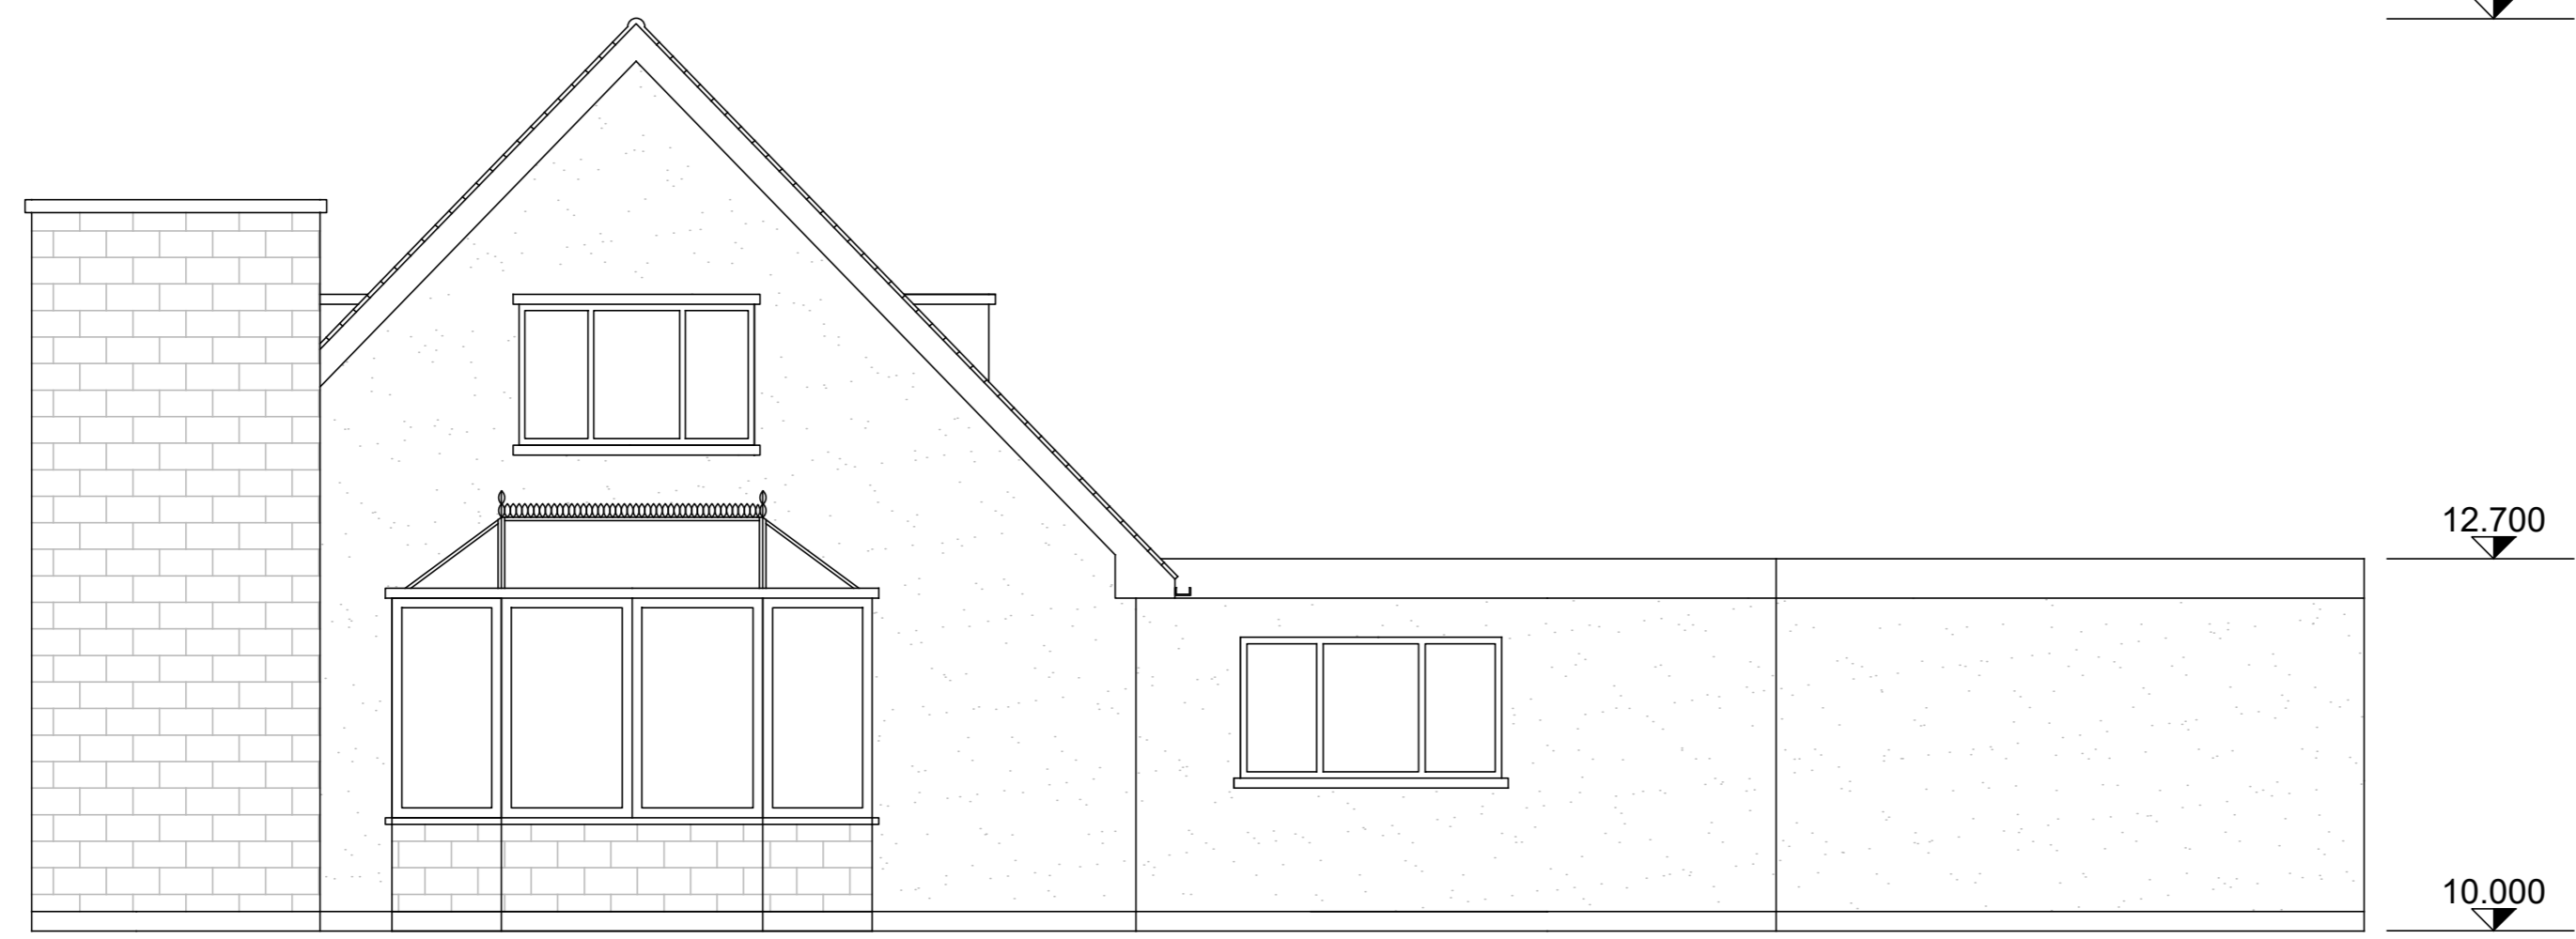

Existing Elevation D (East)
 SCALE: 1:50

Rev	Rev. Date	Purpose of revision
A	14/12/2021	FOR APPROVAL
19 MAIN ROAD PORTSKEWETT		
EXISTING ELEVATIONS SHEET 2 OF 2		
Drawing status		FOR APPROVAL
Scale	AS SHOWN @ A2	DO NOT SCALE
Job No.	SP21001	
Drawing number	SP21001-DWG-004	Rev A