




Key Plan
 SCALE: nts



Existing Site Section A-A
 SCALE: 1:100

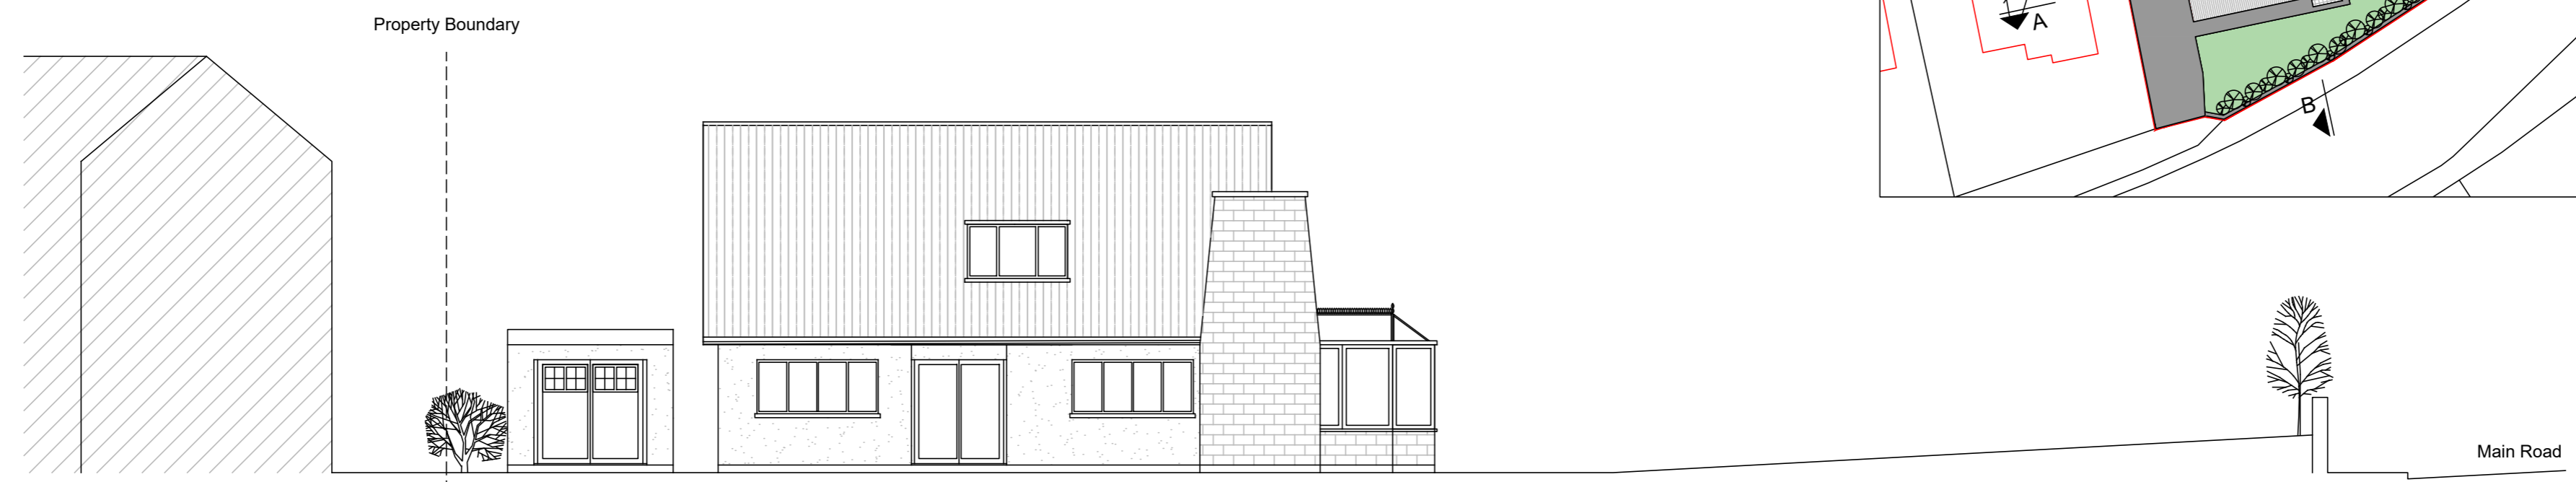

Existing Site Section B-B
 SCALE: 1:100

Rev	Rev. Date	Purpose of revision
A	14/12/2021	FOR APPROVAL
19 MAIN ROAD PORTSKEWETT		
EXISTING SITE SECTION		
Drawing status		FOR APPROVAL
Scale	AS SHOWN @ A2	DO NOT SCALE
Job No.	SP21001	
Drawing number	SP21001-DWG-005	Rev A