

16.840

12.700

10.000




Existing Elevation A (Front)
 SCALE: 1:50


16.840

12.700

10.000

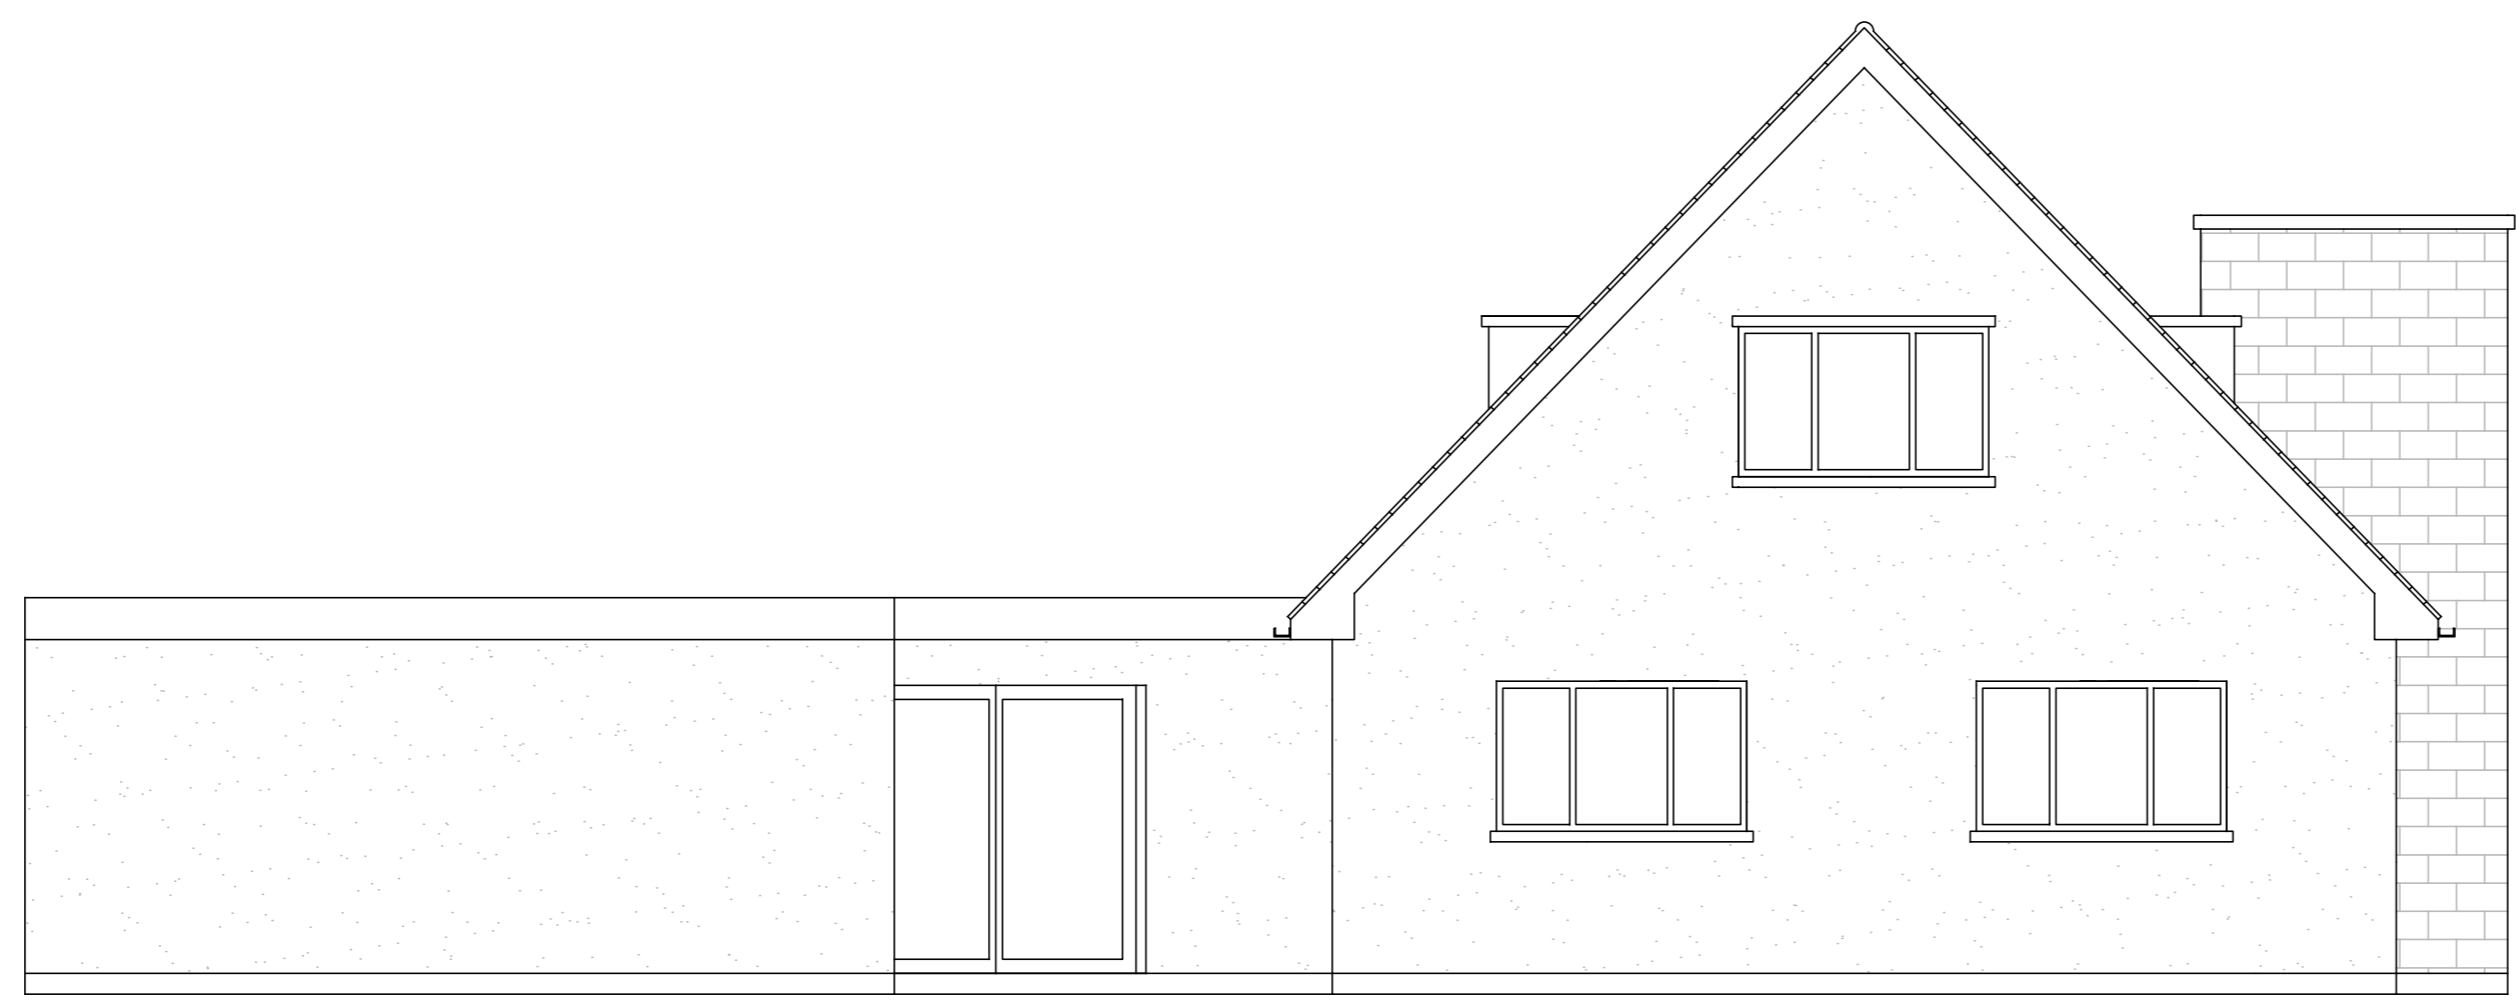

Existing Elevation B (West)
 SCALE: 1:50

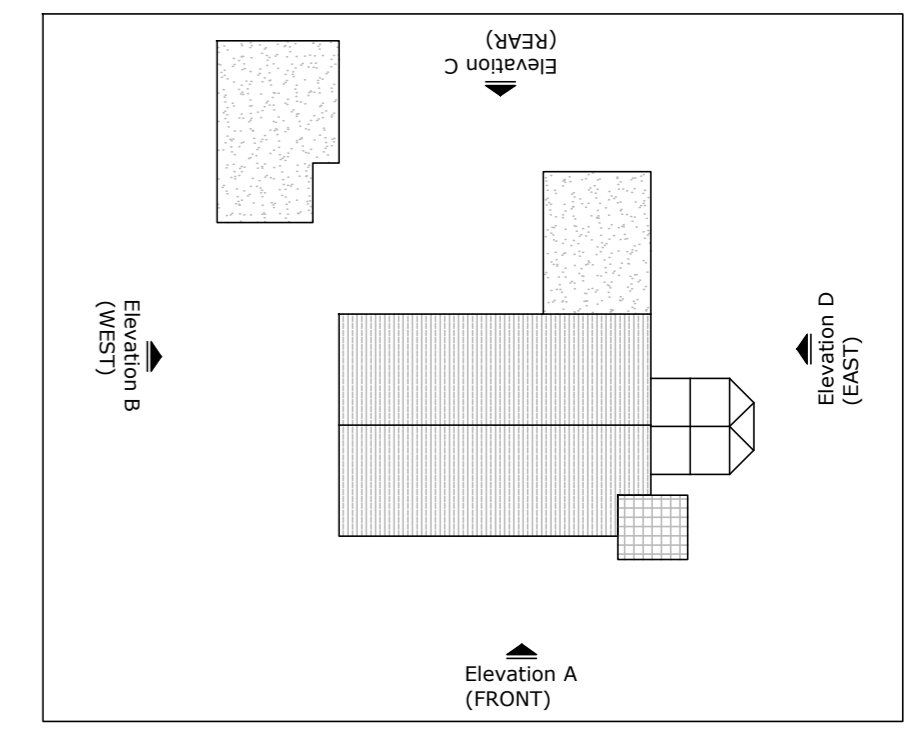

Key Plan
 SCALE: nts

| | | |
|-------------------------------------|-----------------|---------------------|
| A | 14/12/2021 | FOR APPROVAL |
| Rev | Rev. Date | Purpose of revision |
| 19 MAIN ROAD PORTSKEWETT | | |
| EXISTING ELEVATIONS SHEET 1 OF 2 | | |
| Drawing status | | FOR APPROVAL |
| Scale | AS SHOWN @ A2 | DO NOT SCALE |
| Job No. | SP21001 | |
| Drawing number | SP21001-DWG-003 | Rev A |