



Drawing number / Rev  
 SP21001-DWG-105  
 17.800



Proposed Elevation A (Front)  
 SCALE: 1:50

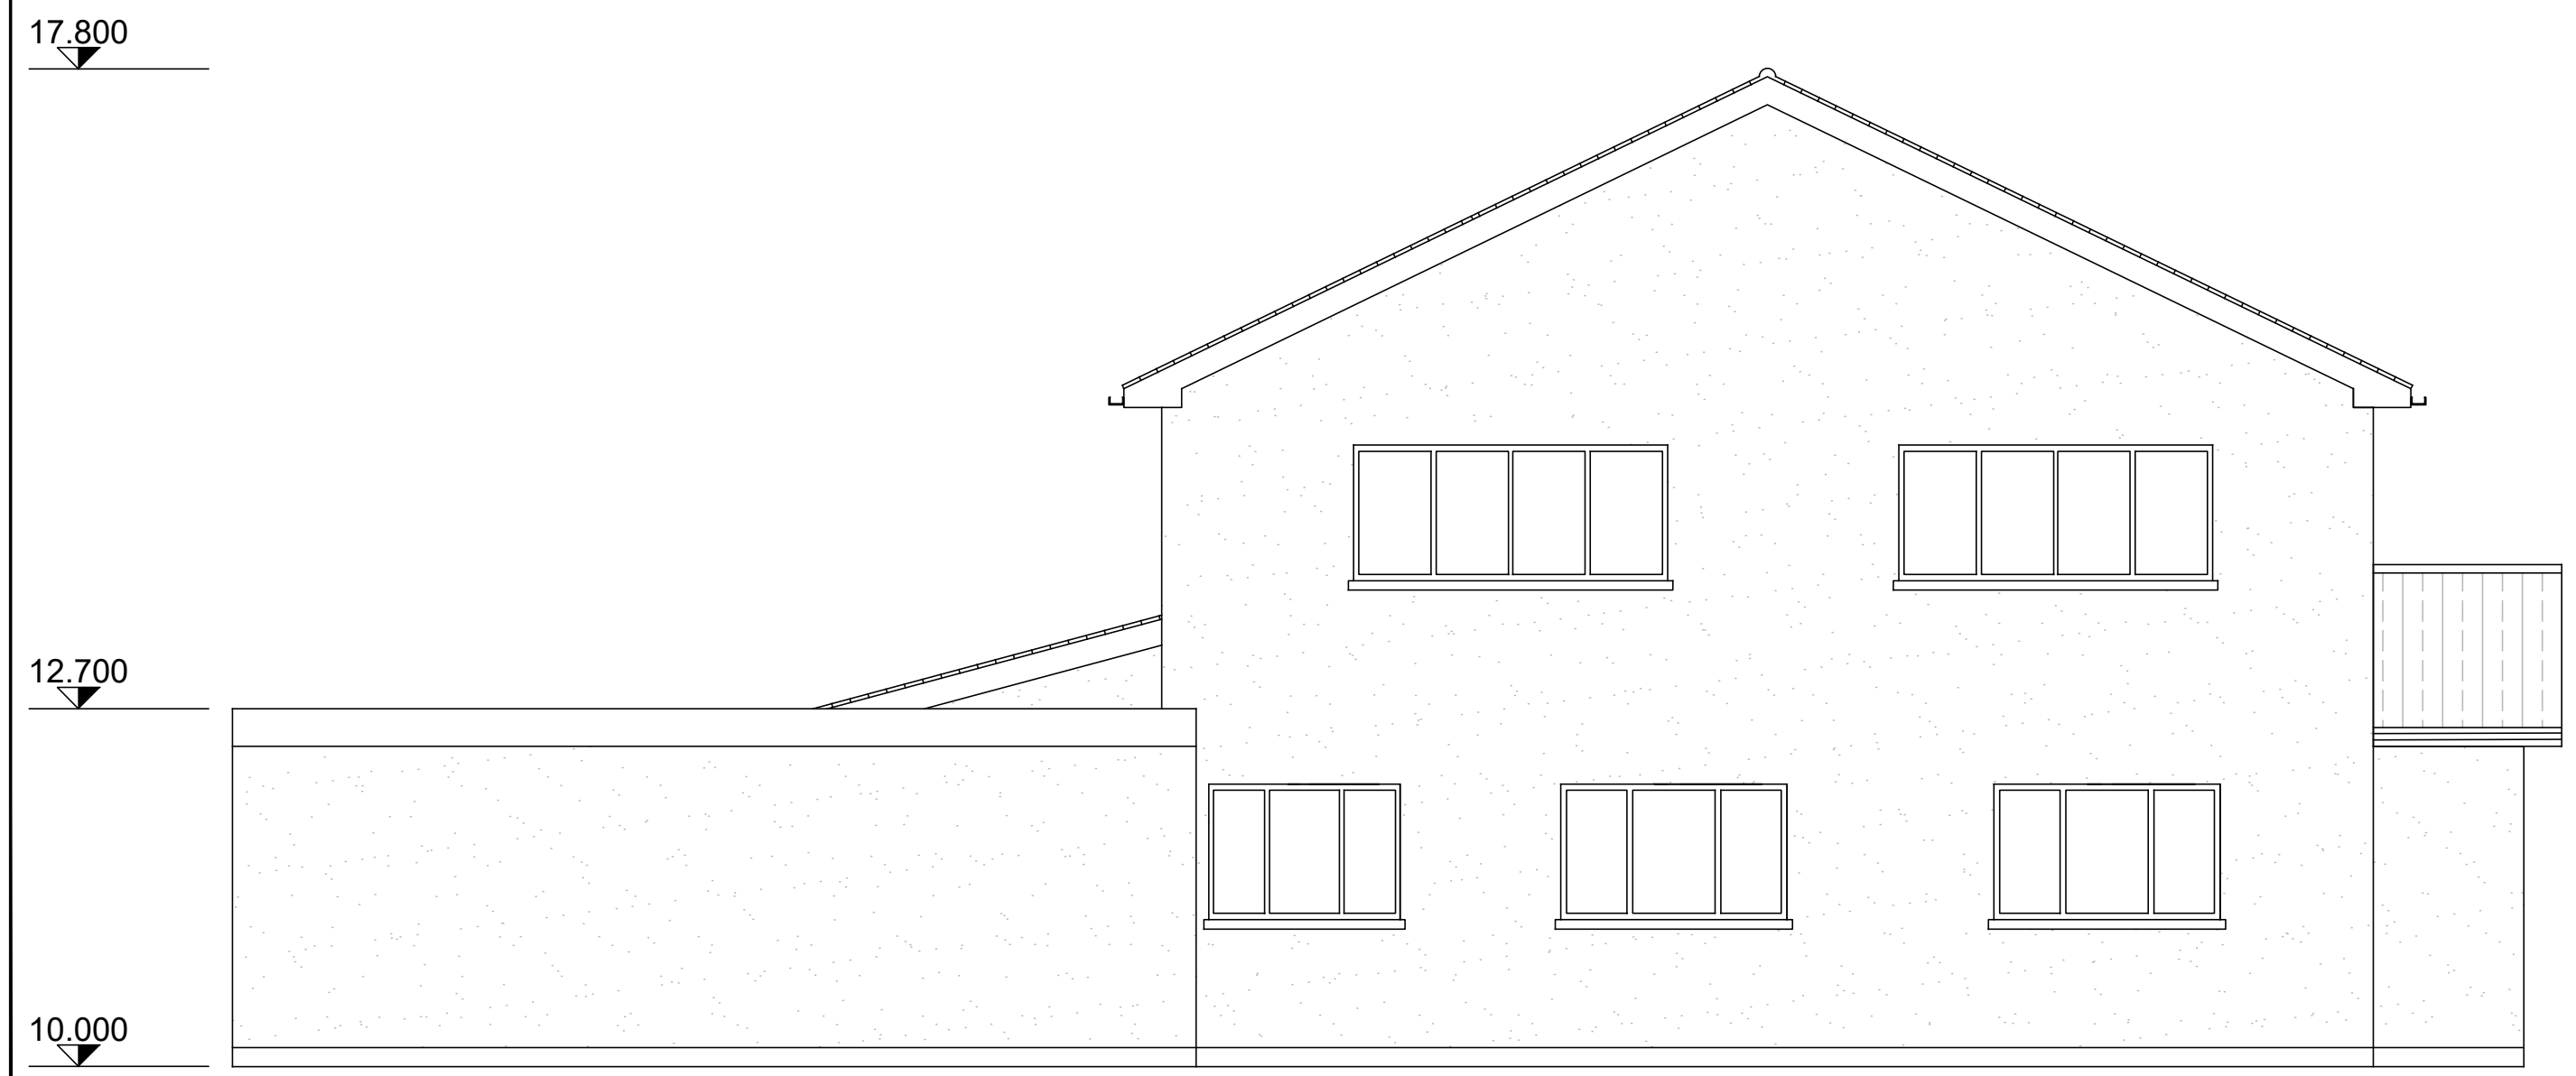

Proposed Elevation B (West)  
 SCALE: 1:50

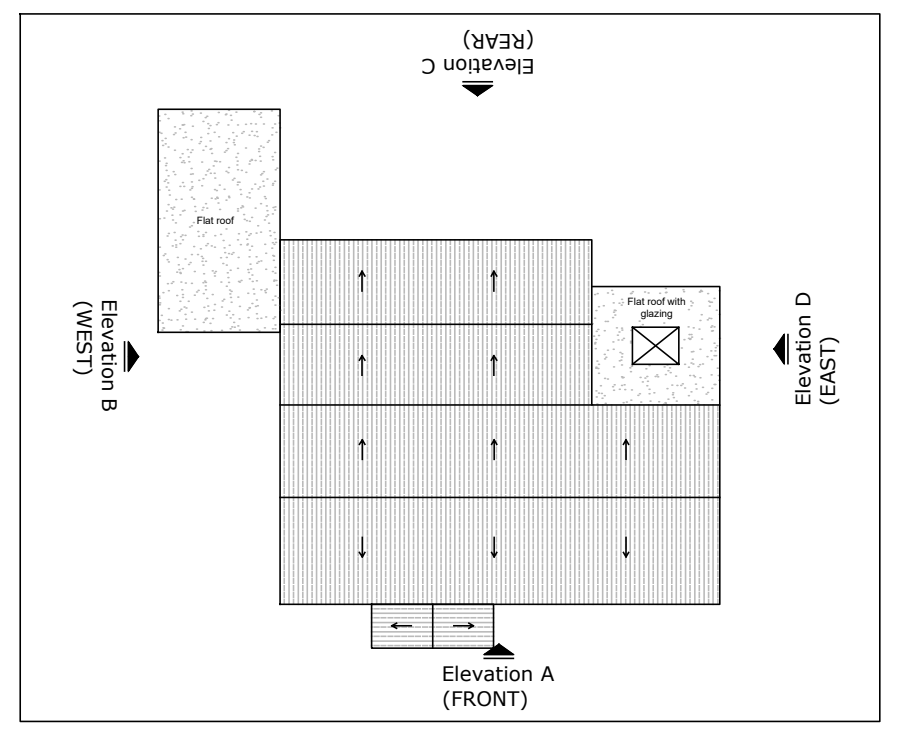

Key Plan  
 SCALE: nts

A		14/12/2021	FOR APPROVAL
Rev	Rev. Date	Purpose of revision	
19 MAIN ROAD PORTSKEWETT			
PROPOSED ELEVATIONS SHEET 1 OF 2			
Drawing status		FOR APPROVAL	
Scale	AS SHOWN @ A2	DO NOT SCALE	
Job No.	SP21001		
Drawing number			Rev
SP21001-DWG-105			A