
19 Gordon Road. Bridge of Don. Aberdeen. AB23 8PT

t 01224 702183. e DaveCArchitect@aol.com w www.dcarchitect.co.uk

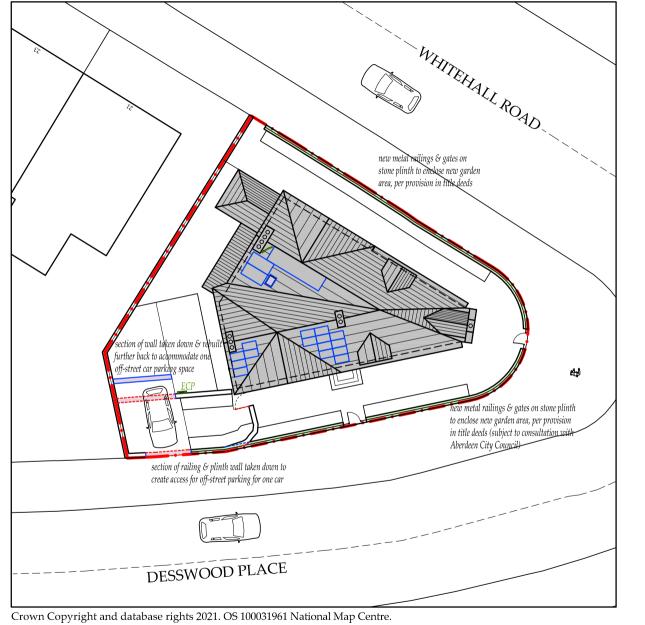



New electric charge point for off-street parked car



Existing rooflight replaced with conservation-style rooflight



Satellite TV dish positioned to receive optimum signal



Solar panels to support enhanced heating system (precise arrangement to be determined by specialist heating engineers)



SITE BOUNDARY



BUILDING FOOTPRINT

PROPERTY BLOCK PLAN: AS PROPOSED

Scale 1:250 at A4

Project Title 21.08 Alterations to 4 Desswood Place, Aberdeen, for Mr. & Mrs. Stephens

0m 2m 4m 6m 8m 10m

Date December 2021

Scale

Drawing Title (116a) Property Block Plan: As Proposed

1:250 at A4