


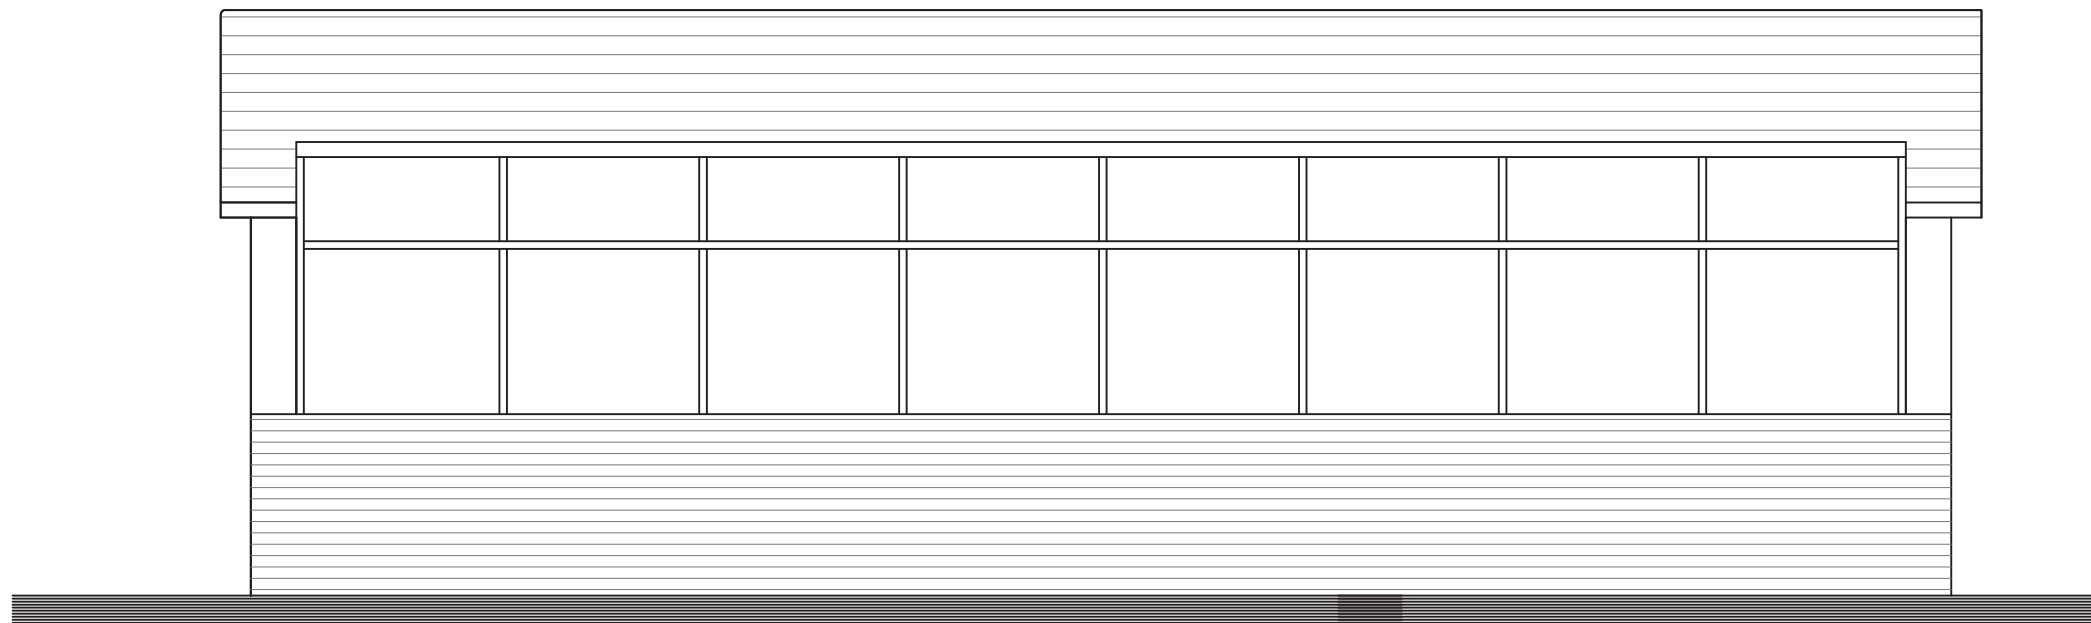

PROPOSED (EAST) ELEVATION



PROPOSED (SOUTH) ELEVATION

1:50



**DRAYCOTT**  
**CHARTERED SURVEYORS**

82 High Street  
 Lymington  
 Hampshire  
 SO41 9AN  
 Tel: 01590 673282  
 Email: surveyors@draycotts.co.uk

Project: **Solen Cottage**  
**Inchmery Lane**  
**Exbury**  
**SOUTHAMPTON**  
**SO45 1AE**

Client: **Mr & Mrs Scrimgeour**

Scale: **1:50** Date: **15/12/21**

Paper Size: **A3** Drawn By: **SH**

Drawing Status: **Design Drawings**

Drawing Detail: **Proposed Garage Elevations**

Drawing No: **110**

Revision: