


PROPOSED (WEST) ELEVATION

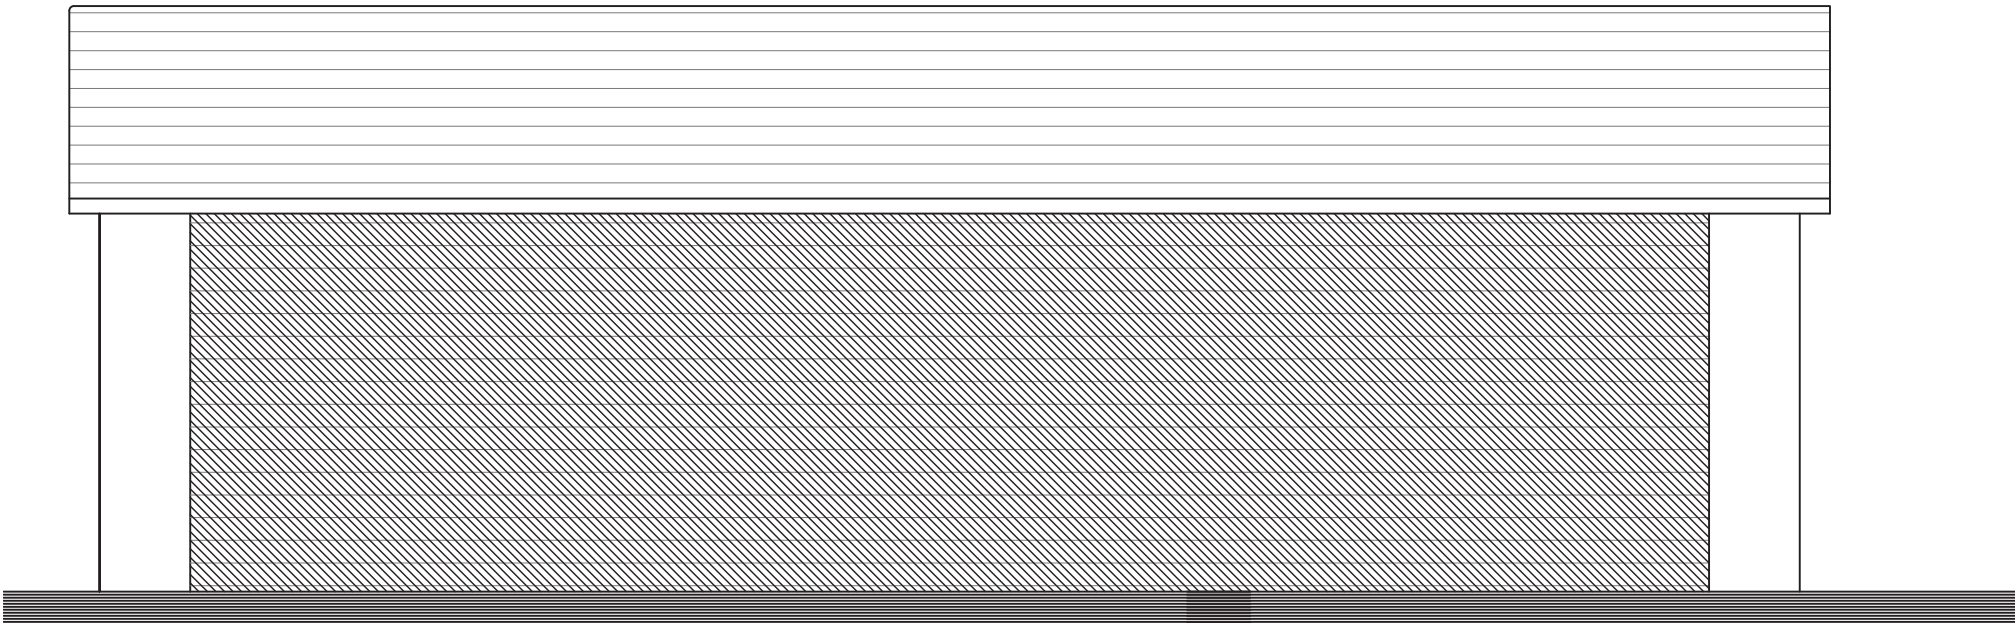

PROPOSED (NORTH) ELEVATION

1:50



DRAYCOTT
CHARTERED SURVEYORS

82 High Street
 Lymington
 Hampshire
 SO41 9AN
 Tel: 01590 673282
 Email: surveyors@draycotts.co.uk

Project: **Colene Cottage**
Inchmery Lane
Exbury
SOUTHAMPTON
SO45 1AE

Client: **Mr & Mrs Scrimgeour**

Scale: 1:50	Date: 15/12/21
Paper Size: A3	Drawn By: SH
Drawing Status: Design Drawings	
Drawing Detail: Proposed Garage Elevations	
Drawing No: 108	
Revision:	