

Burley.


Burley

Ramblers,

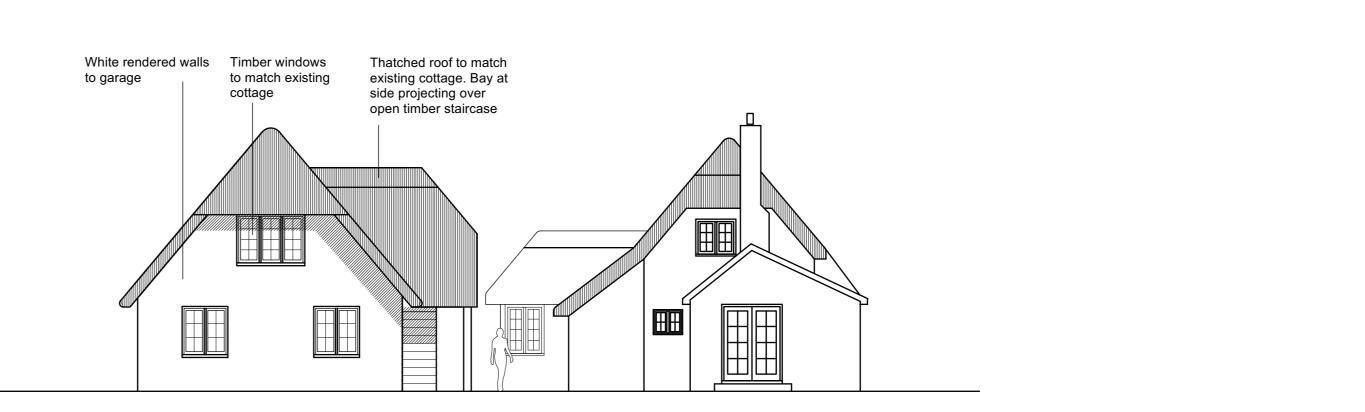

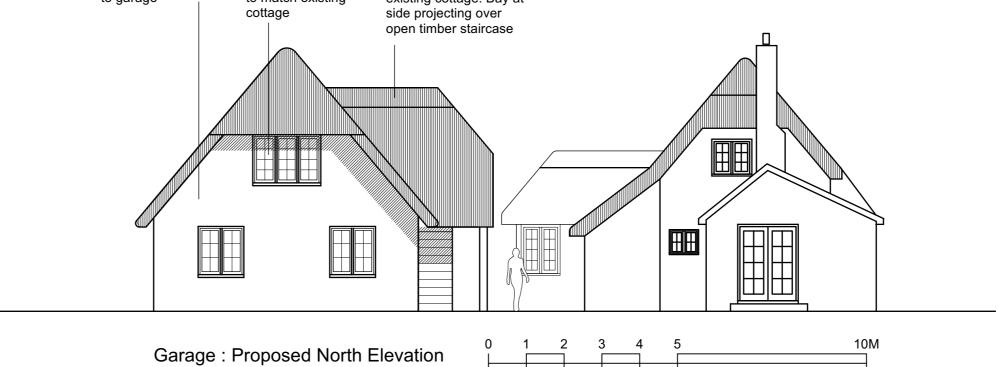




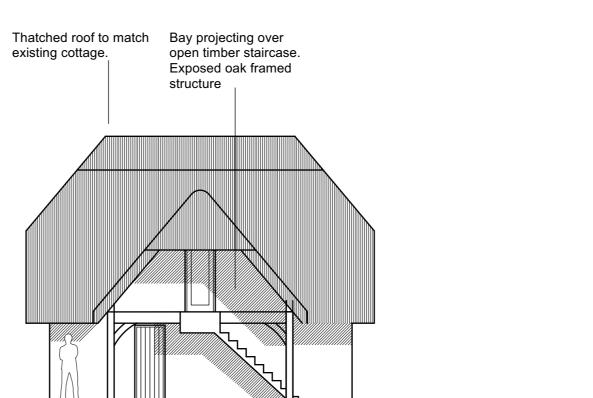



White rendered walls Thatched roof to match existing cottage. to garage


Garage: Proposed East Elevation

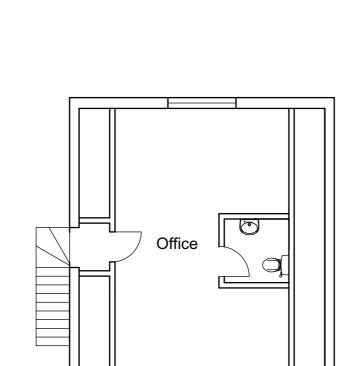


Garage: Proposed West Elevation

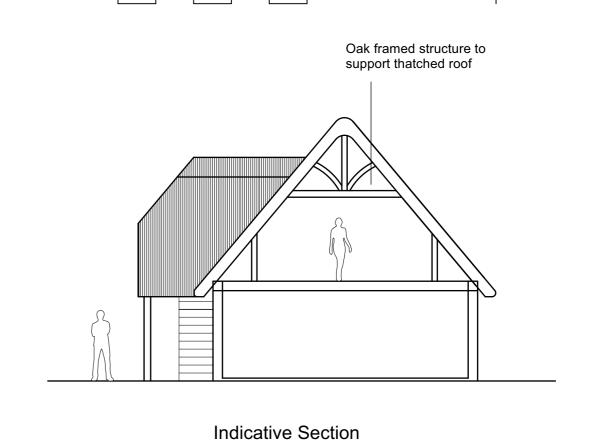


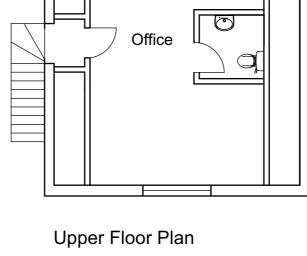

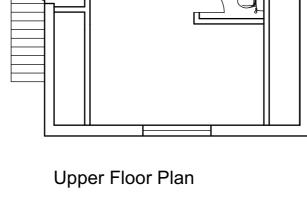



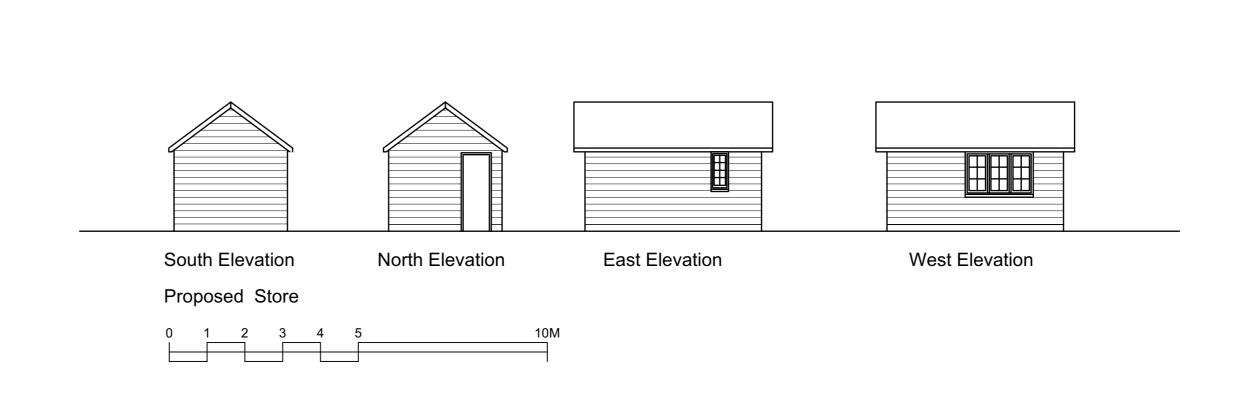

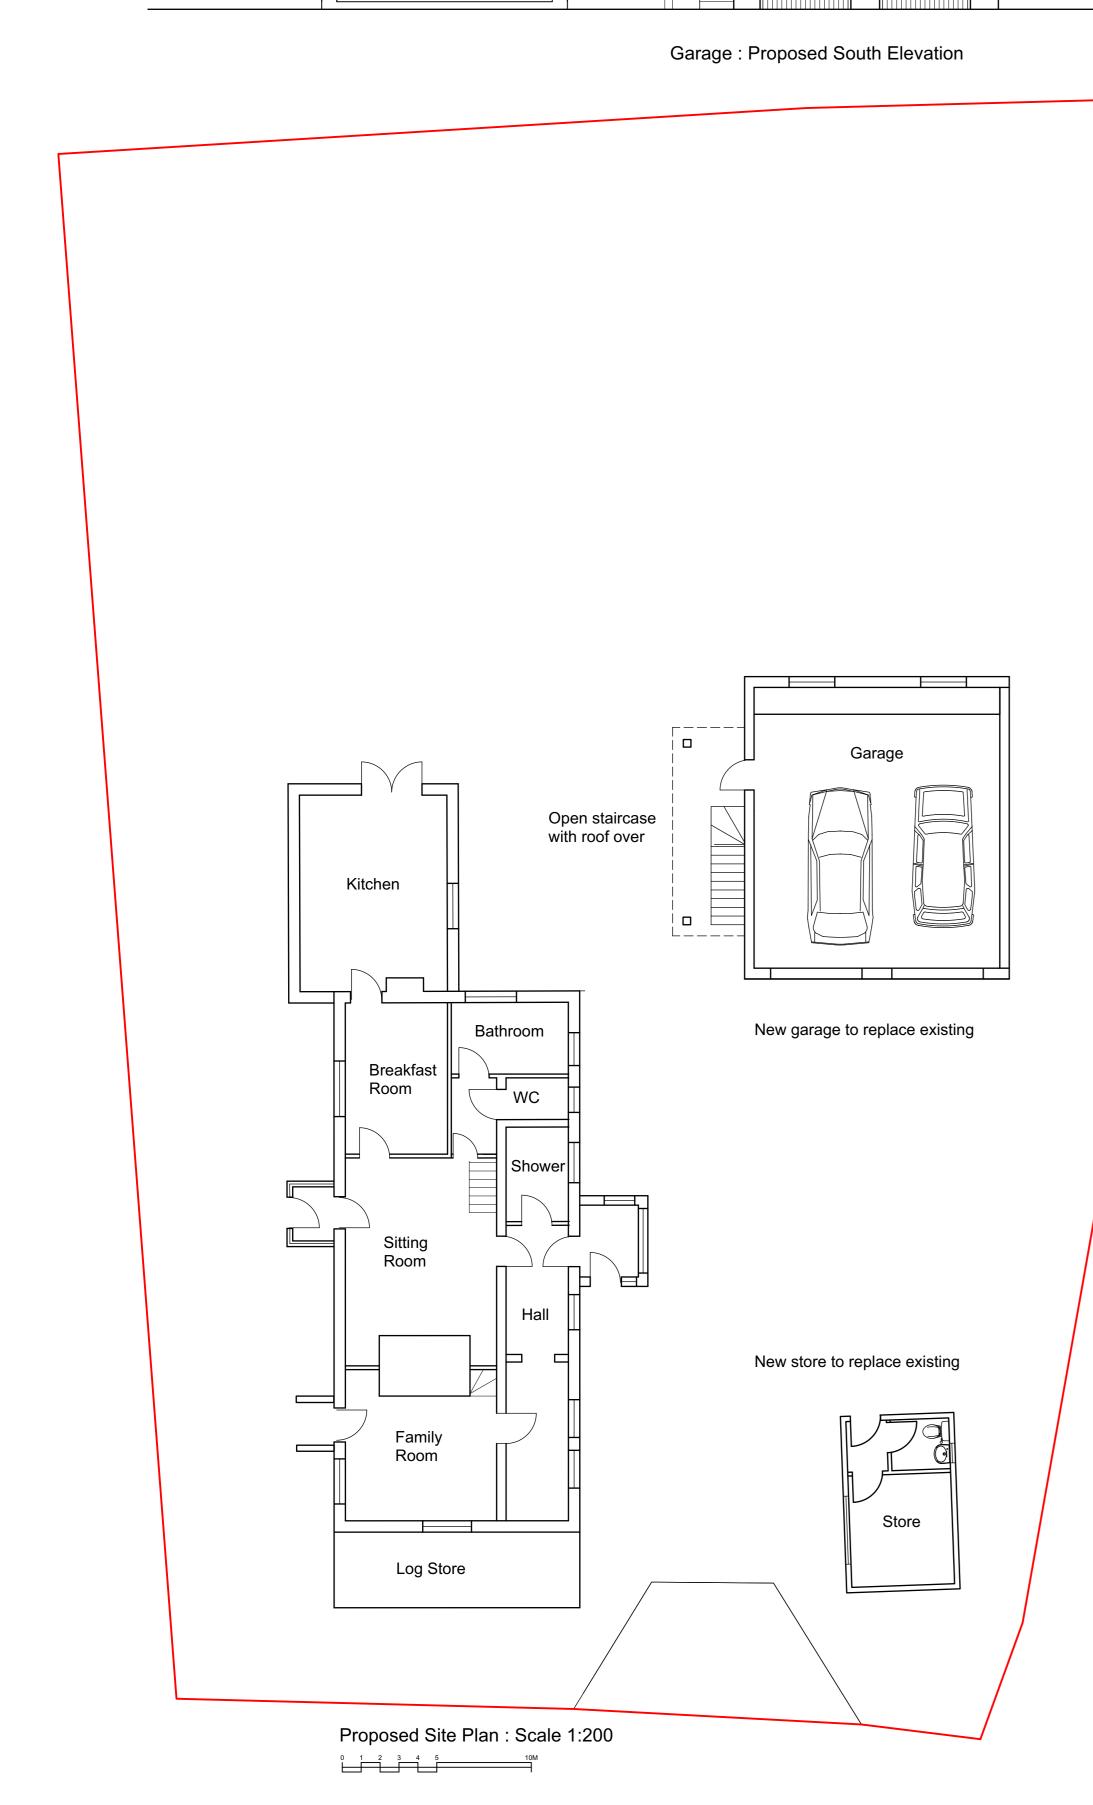

Section through existing

cottage

Thatched roof to match

existing cottage. Bay at

side projecting over

open timber staircase

Hardwood garage

White rendered walls

to garage