




Proposed Elevation Facing North West

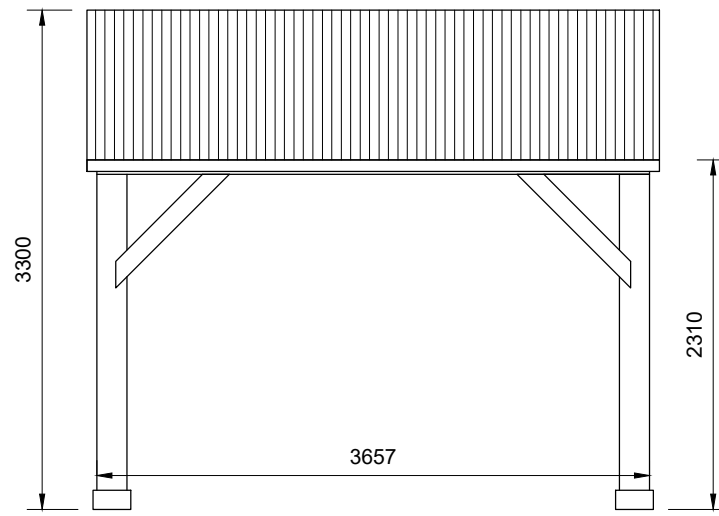


Proposed Elevation Facing North East

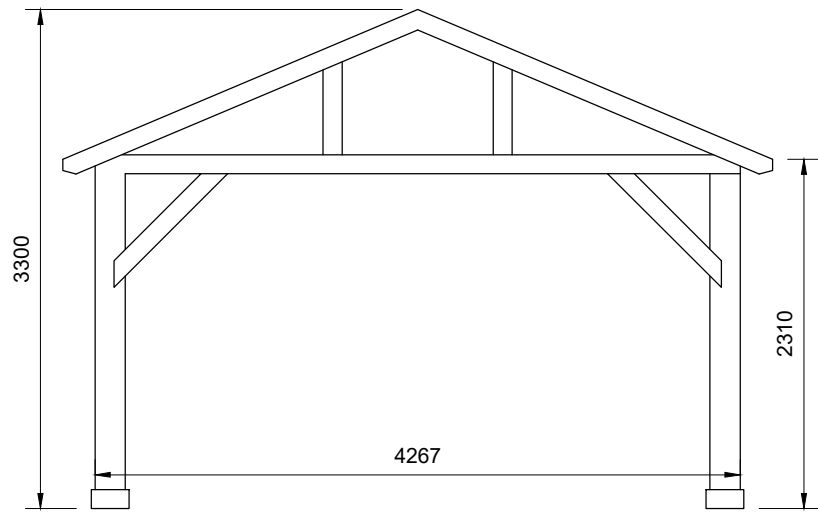

Proposed Elevation Facing South East

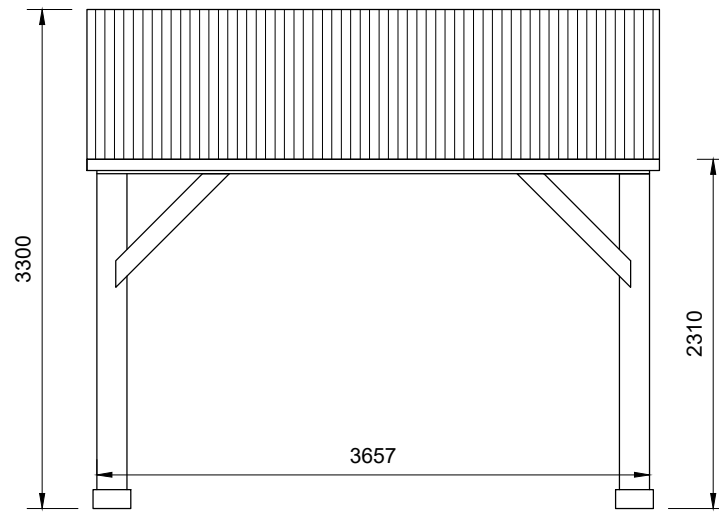

Proposed Elevation Facing South West

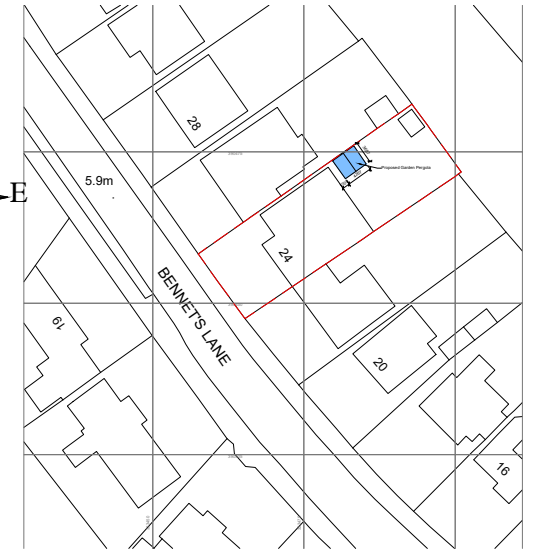

Site Location Plan
Scale 1:1250

Elevations
Scale 1:50

Rev.	Date	Description	Status	Rev. by
P1	06.01.2022	First Issue	Planning	MDJ

Project	24 Bennets Lane, Meols
---------	------------------------

Title	Garden Pergola Proposed Elevations
-------	------------------------------------

Client	.
Scale	1:50 @ A3

Status	Planning
Date	January 2022
Drawing Number	1324-21-01-002
Rev.	P1

Design Coordination Limited
 200 Birkenhead Road, Meols
 Wirral, Merseyside, CH47 0NF
 tel : 07813 777051
 Email : designcoordinationltd@gmail.com

This drawing is the property of Design Coordination Limited and must not be reproduced without permission.