

© 2021 RPS Group  
 Notes  
 1. This drawing has been prepared in accordance with the scope of RPS's appointment with its client and is subject to the terms and conditions of that appointment. RPS accepts no liability for any use of this document other than by its client and only for the purposes for which it was prepared and provided.  
 2. If received electronically it is the recipients responsibility to print to correct scale. Only written dimensions should be used.

- Legend**
- Site Boundary
  - Tab 1p

Rev	Description	By	CB	Date




20 Western Avenue, Milton Park, Abingdon, Oxfordshire, OX14 4SH  
 T: +44(0)1235 821 888 E: rps@rpsgroup.com

Client **Willows Activity Farm**  
 Project **Willows Farm Location Plan**  
 Title **Planning History Plan**

Status	Drawn By	PM/Checked By
<b>DRAFT</b>	<b>BG</b>	<b>JR</b>
Project Number	Scale @ A3	Date Created
<b>OXF8797</b>	<b>1:2,500</b>	<b>JUL 2021</b>
Figure Number		Rev
<b>2</b>		<b>-</b>

[rpsgroup.com](http://rpsgroup.com)

\\eur-mpfs-02\Projects\8797\Willows Farm Village\TechDrawings\8797-0020-01.mxd

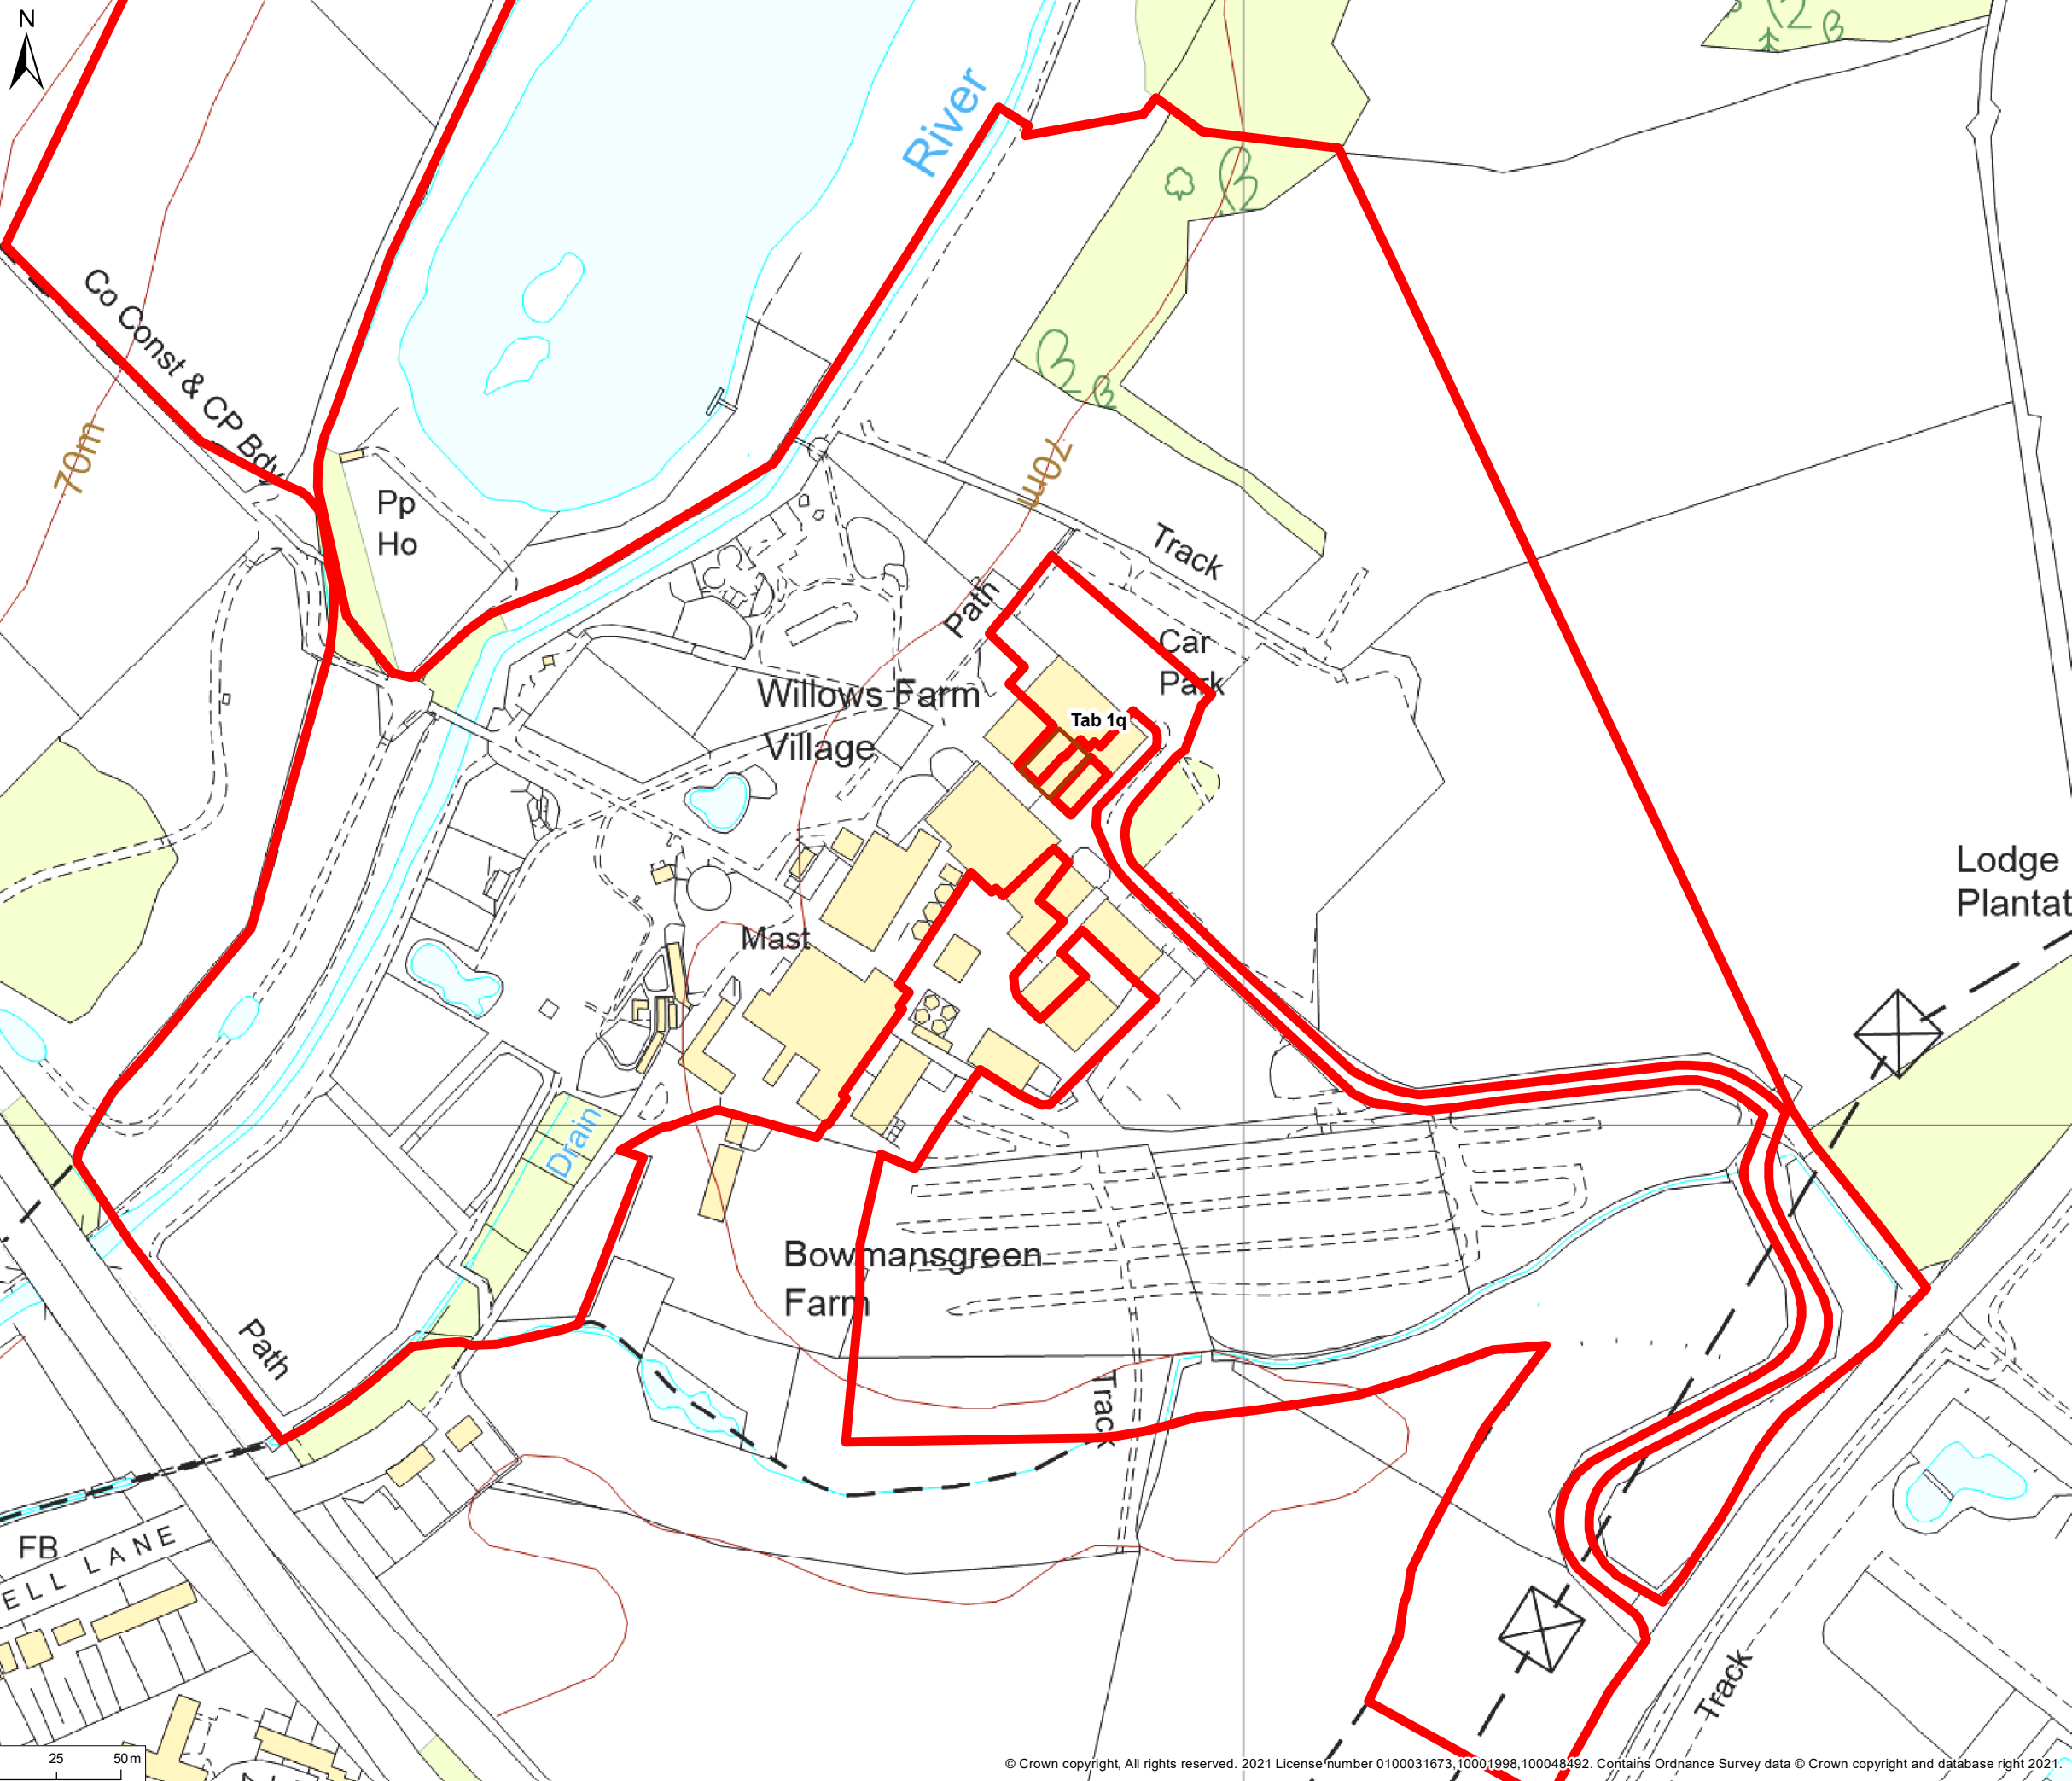

© 2021 RPS Group  
 Notes  
 1. This drawing has been prepared in accordance with the scope of RPS's appointment with its client and is subject to the terms and conditions of that appointment. RPS accepts no liability for any use of this document other than by its client and only for the purposes for which it was prepared and provided.  
 2. If received electronically it is the recipients responsibility to print to correct scale. Only written dimensions should be used.

- Legend**
- Site Boundary
  - Tab 1q

Rev	Description	By	CB	Date




20 Western Avenue, Milton Park, Abingdon, Oxfordshire, OX14 4SH  
 T: +44(0)1235 821 888 E: rps@rpsgroup.com

Client **Willows Activity Farm**  
 Project **Willows Farm Location Plan**  
 Title **Planning History Plan**


Status	Drawn By	PM/Checked By
<b>DRAFT</b>	<b>BG</b>	<b>JR</b>
Project Number	Scale @ A3	Date Created
<b>OXF8797</b>	<b>1:2,500</b>	<b>JUL 2021</b>
Figure Number		Rev
<b>2</b>		<b>-</b>

[rpsgroup.com](http://rpsgroup.com)

\\eur-mpfs-02\Projects\8797\Willows Farm Village\TechDrawings\8797-0020-01.mxd

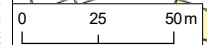



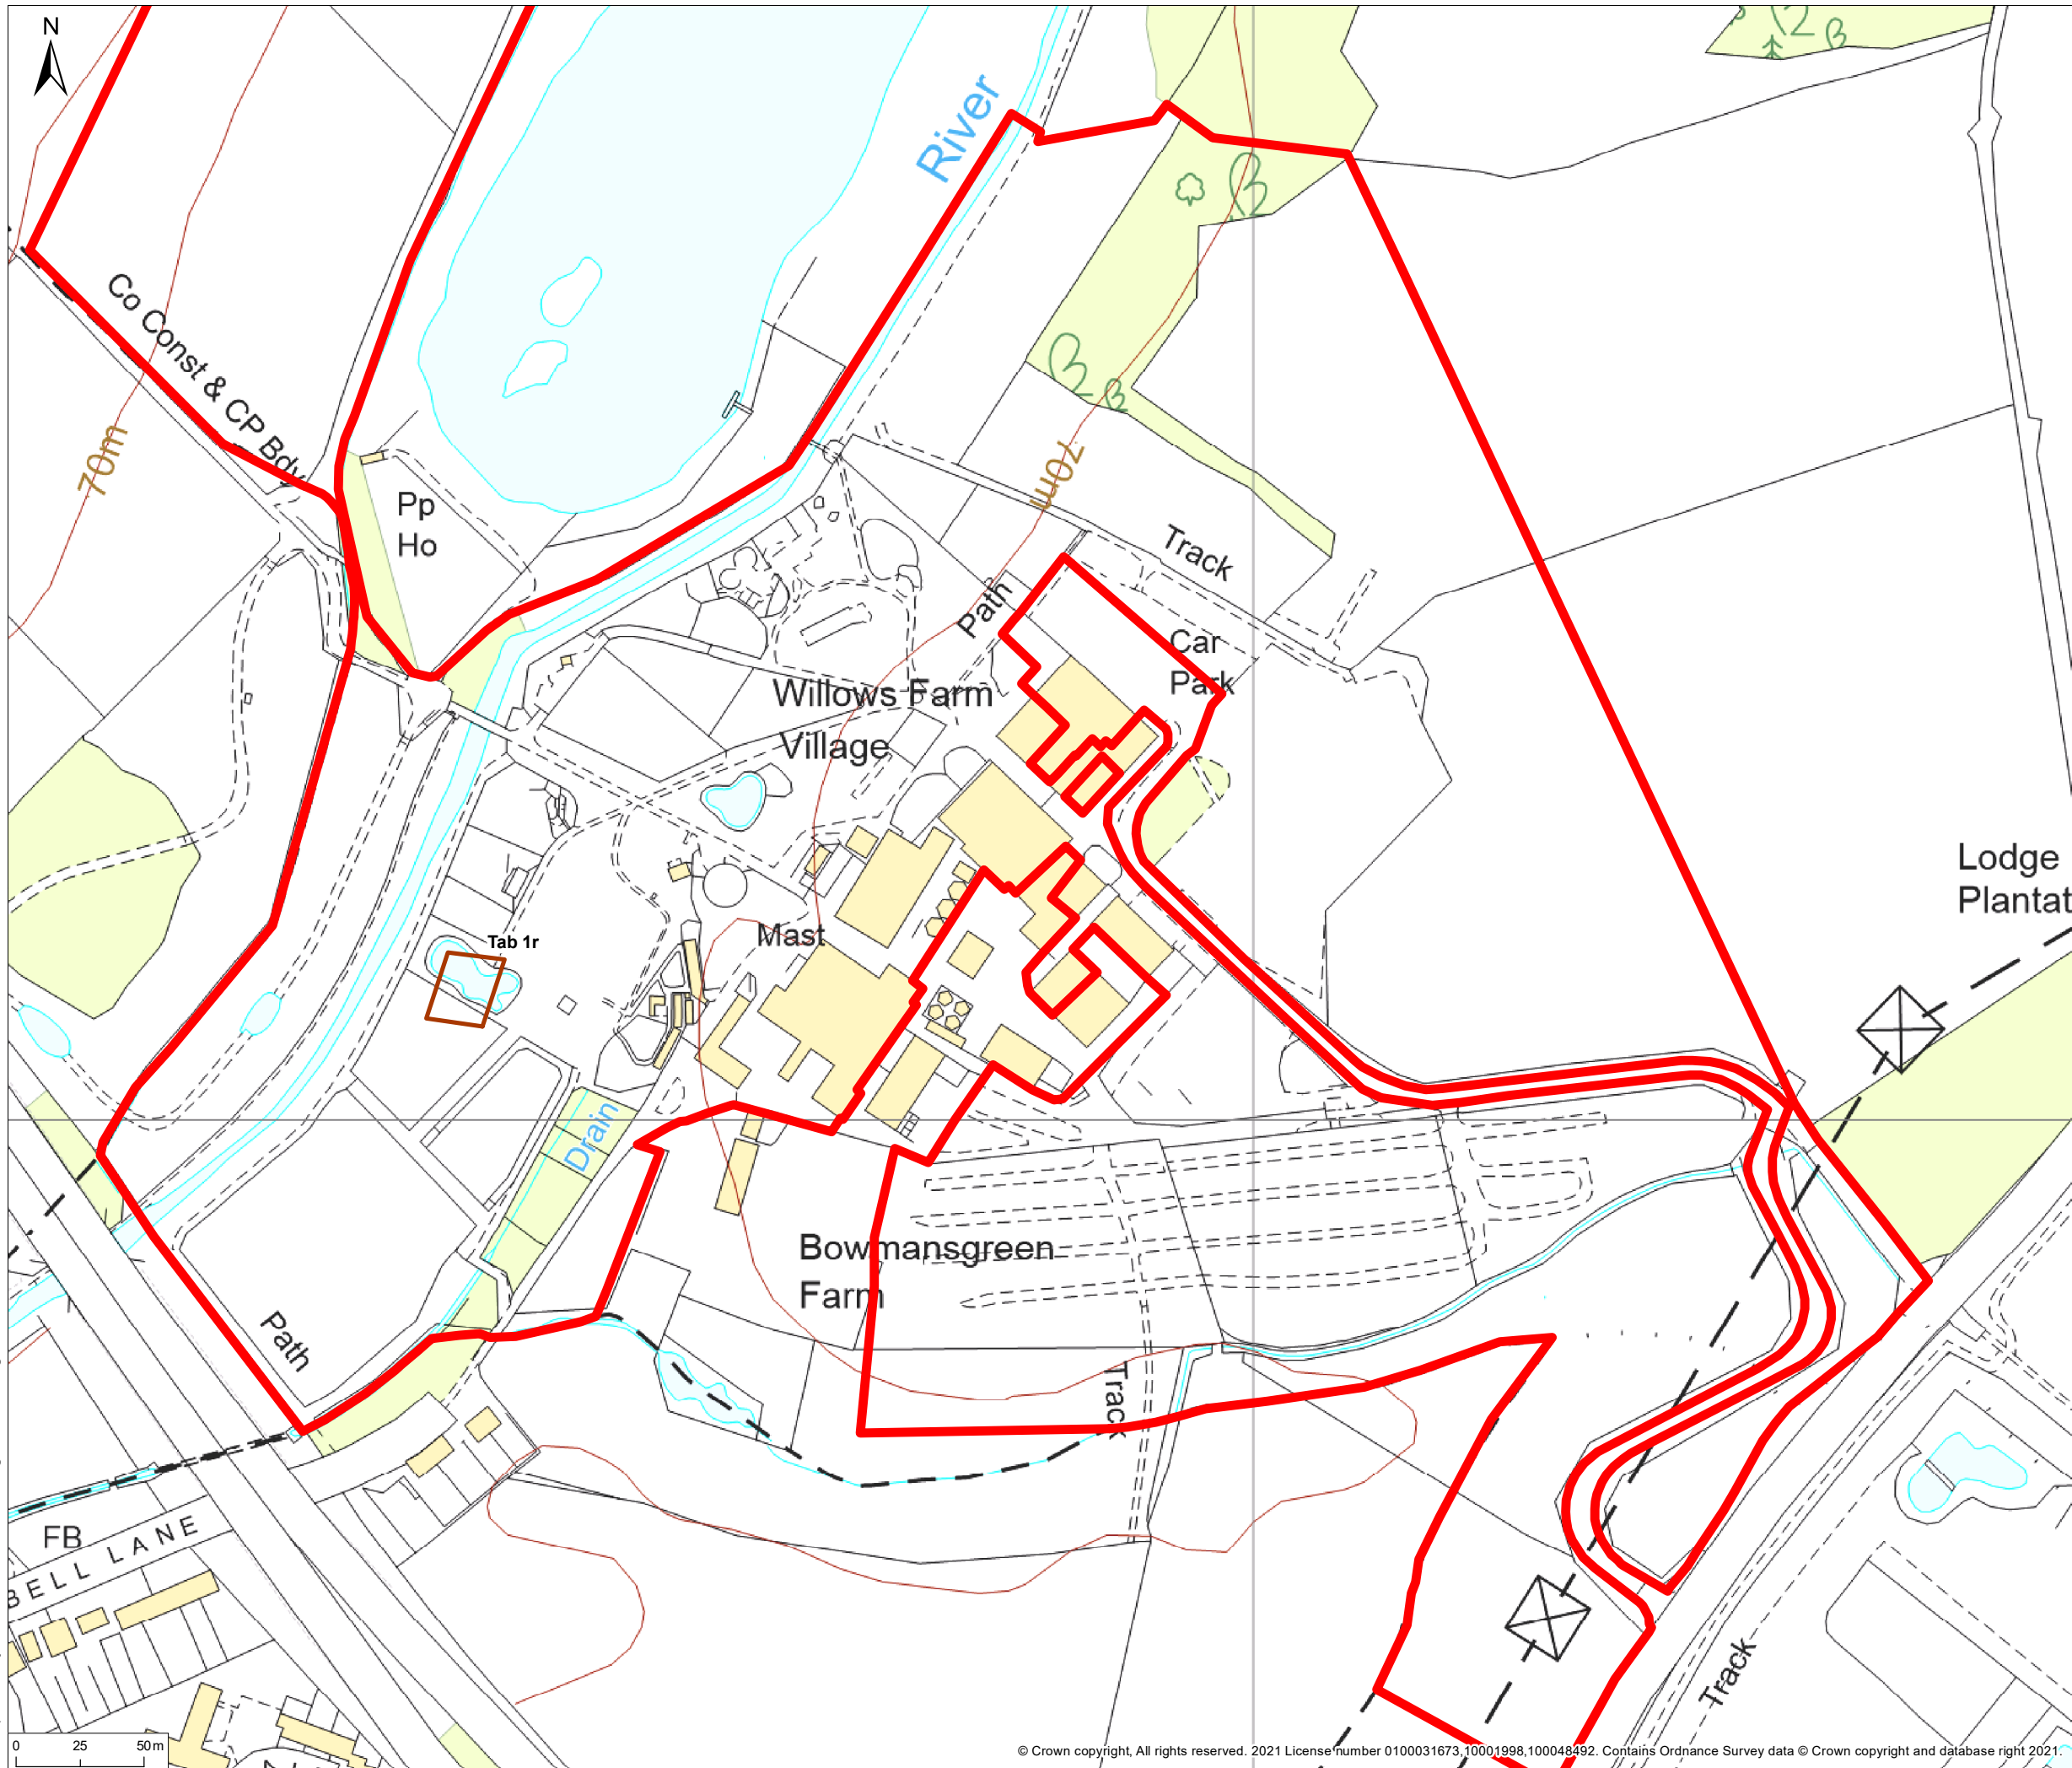

© 2021 RPS Group  
 Notes  
 1. This drawing has been prepared in accordance with the scope of RPS's appointment with its client and is subject to the terms and conditions of that appointment. RPS accepts no liability for any use of this document other than by its client and only for the purposes for which it was prepared and provided.  
 2. If received electronically it is the recipients responsibility to print to correct scale. Only written dimensions should be used.

- Legend**
- Site Boundary
  - Tab 1r

Rev	Description	By	CB	Date




20 Western Avenue, Milton Park, Abingdon, Oxfordshire, OX14 4SH  
 T: +44(0)1235 821 888 E: rps@rpsgroup.com

Client **Willows Activity Farm**  
 Project **Willows Farm Location Plan**  
 Title **Planning History Plan**

Status	Drawn By	PM/Checked By
<b>DRAFT</b>	<b>BG</b>	<b>JR</b>
Project Number	Scale @ A3	Date Created
<b>OXF8797</b>	<b>1:2,500</b>	<b>JUL 2021</b>
Figure Number		Rev
<b>2</b>		<b>-</b>

[rpsgroup.com](http://rpsgroup.com)

\\eur-mpfs-02\Projects\8797\Willows Farm Village\TechDrawings\8797-0020-01.mxd

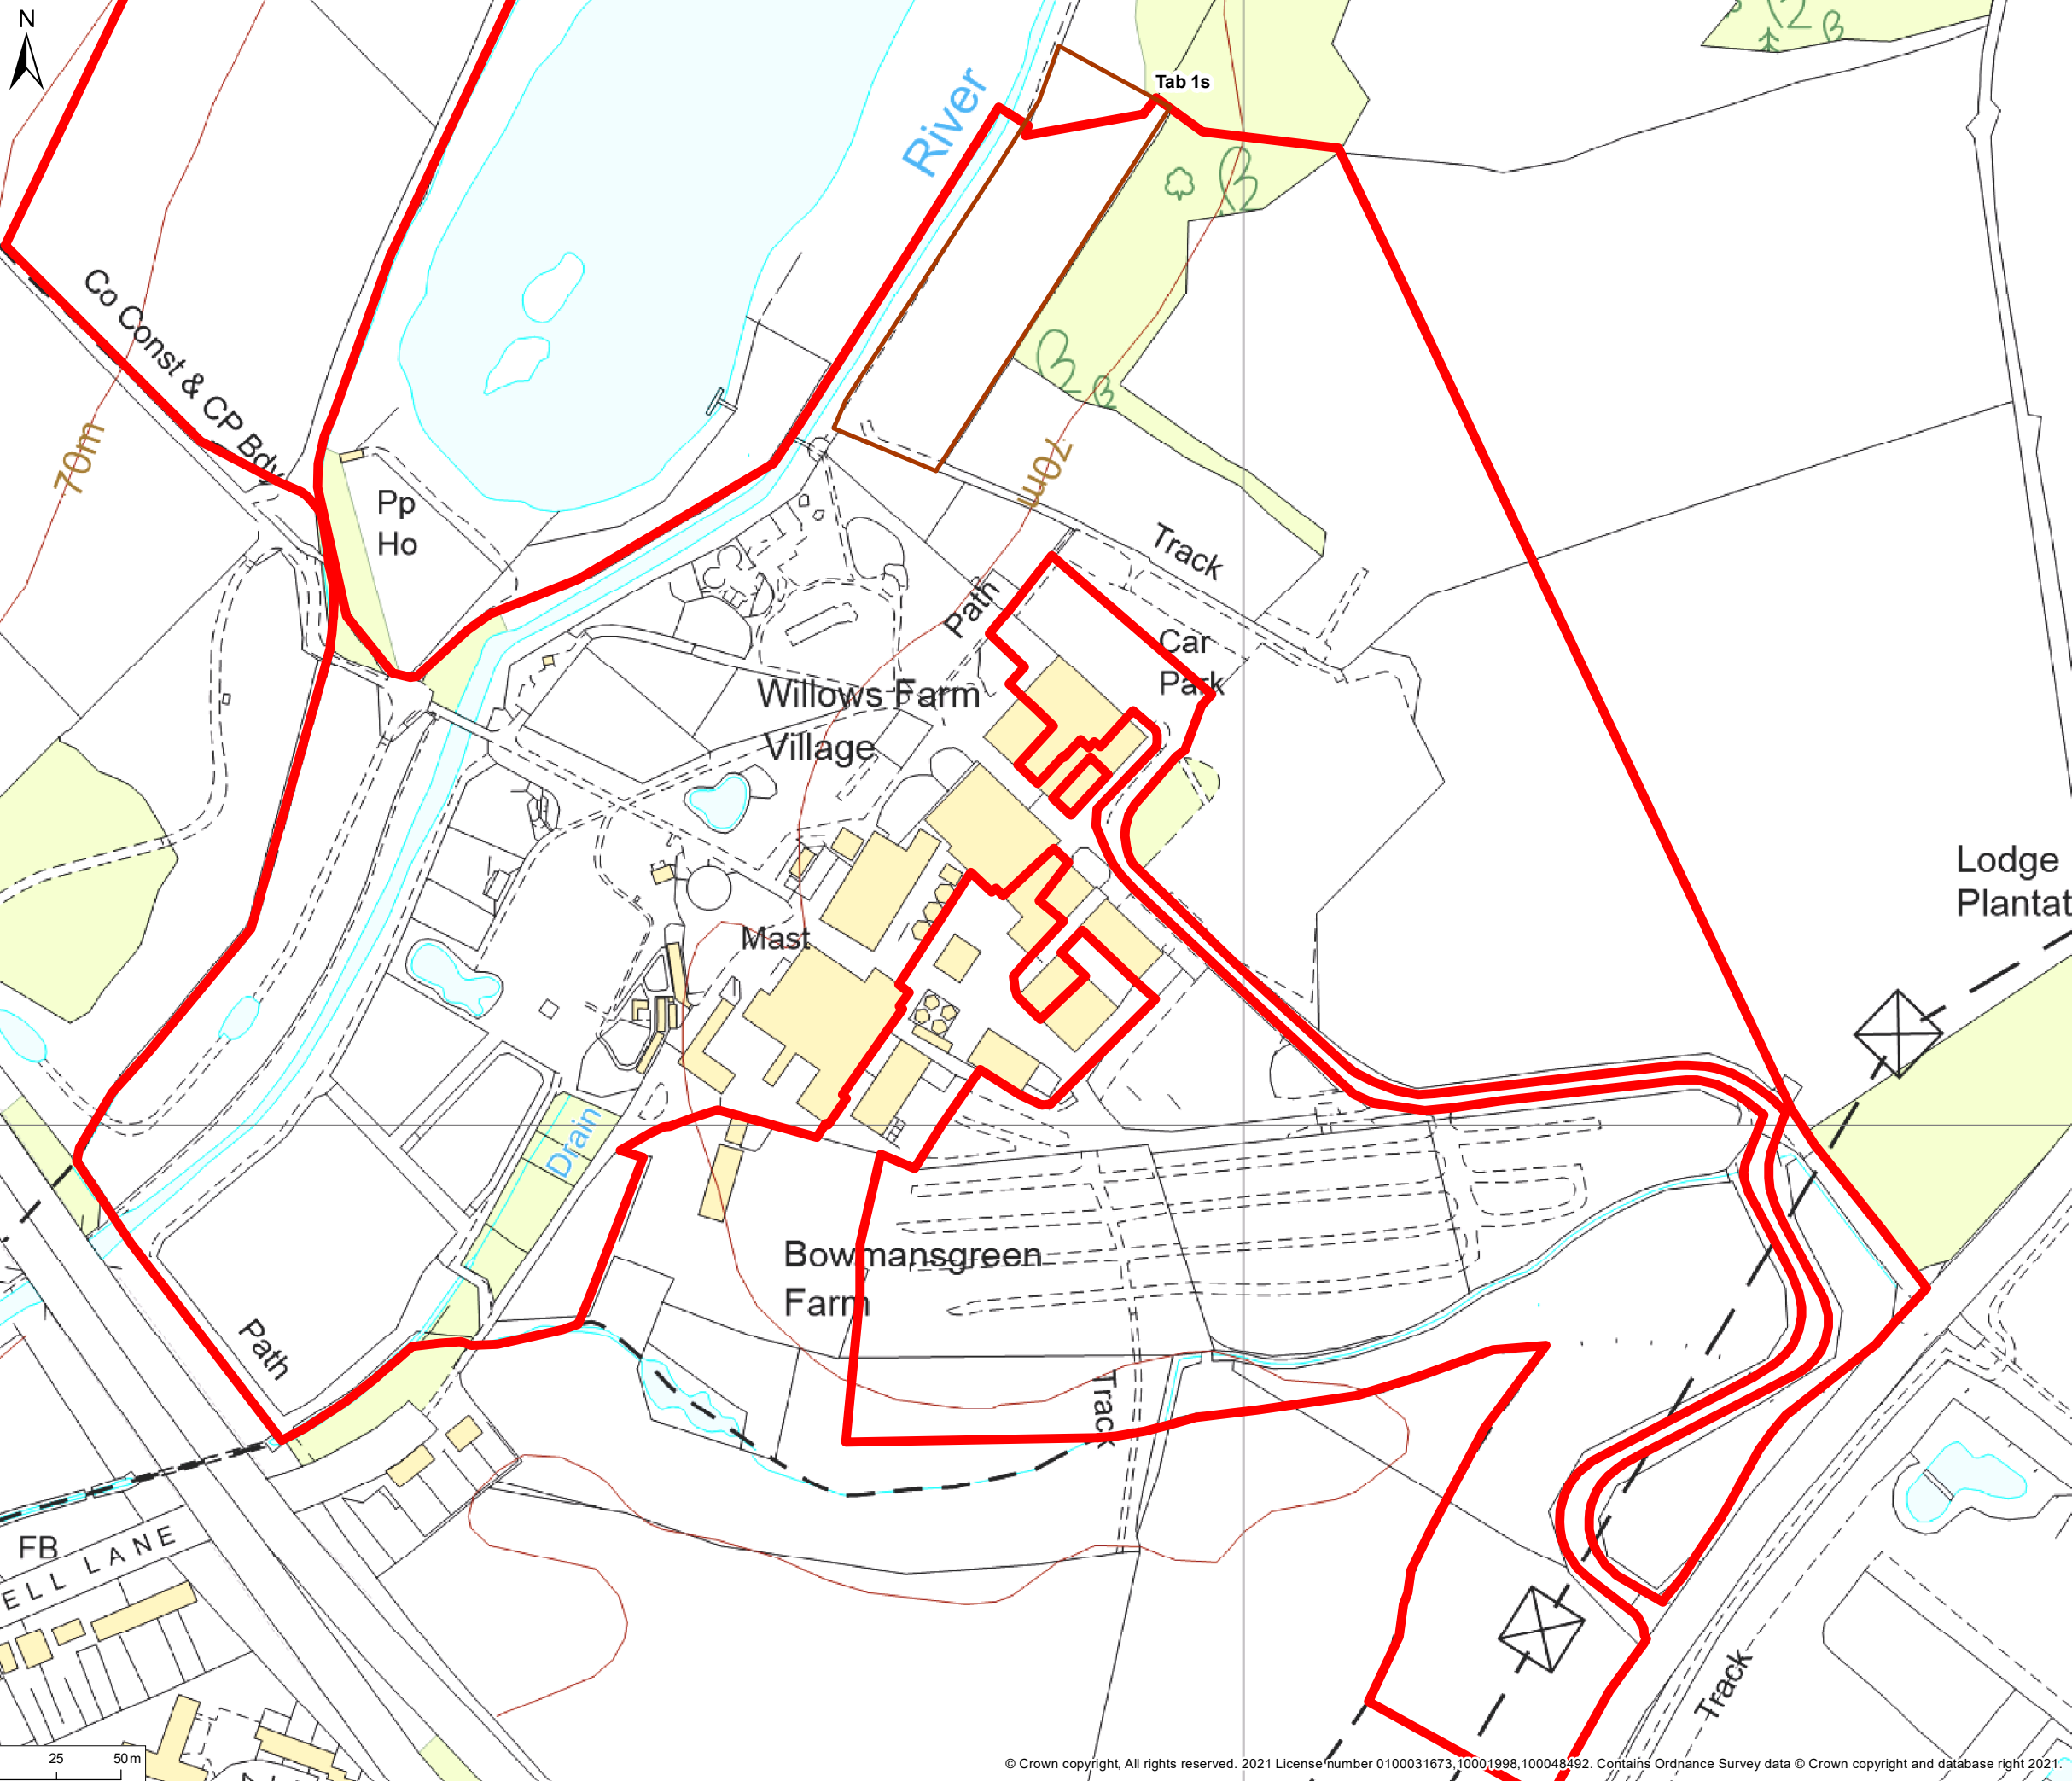

© 2021 RPS Group  
 Notes  
 1. This drawing has been prepared in accordance with the scope of RPS's appointment with its client and is subject to the terms and conditions of that appointment. RPS accepts no liability for any use of this document other than by its client and only for the purposes for which it was prepared and provided.  
 2. If received electronically it is the recipients responsibility to print to correct scale. Only written dimensions should be used.

- Legend**
- Site Boundary
  - Tab 1s

Rev	Description	By	CB	Date



20 Western Avenue, Milton Park, Abingdon, Oxfordshire, OX14 4SH  
 T: +44(0)1235 821 888 E: rps@rpsgroup.com


Client **Willows Activity Farm**  
 Project **Willows Farm Location Plan**  
 Title **Planning History Plan**

Status	Drawn By	PM/Checked By
<b>DRAFT</b>	<b>BG</b>	<b>JR</b>
Project Number	Scale @ A3	Date Created
<b>OXF8797</b>	<b>1:2,500</b>	<b>JUL 2021</b>
Figure Number		Rev
<b>2</b>		<b>-</b>

[rpsgroup.com](http://rpsgroup.com)

\\eur-mpfs-02\Projects\8797\Willows Farm Village\TechDrawings\8797-0020-01.mxd



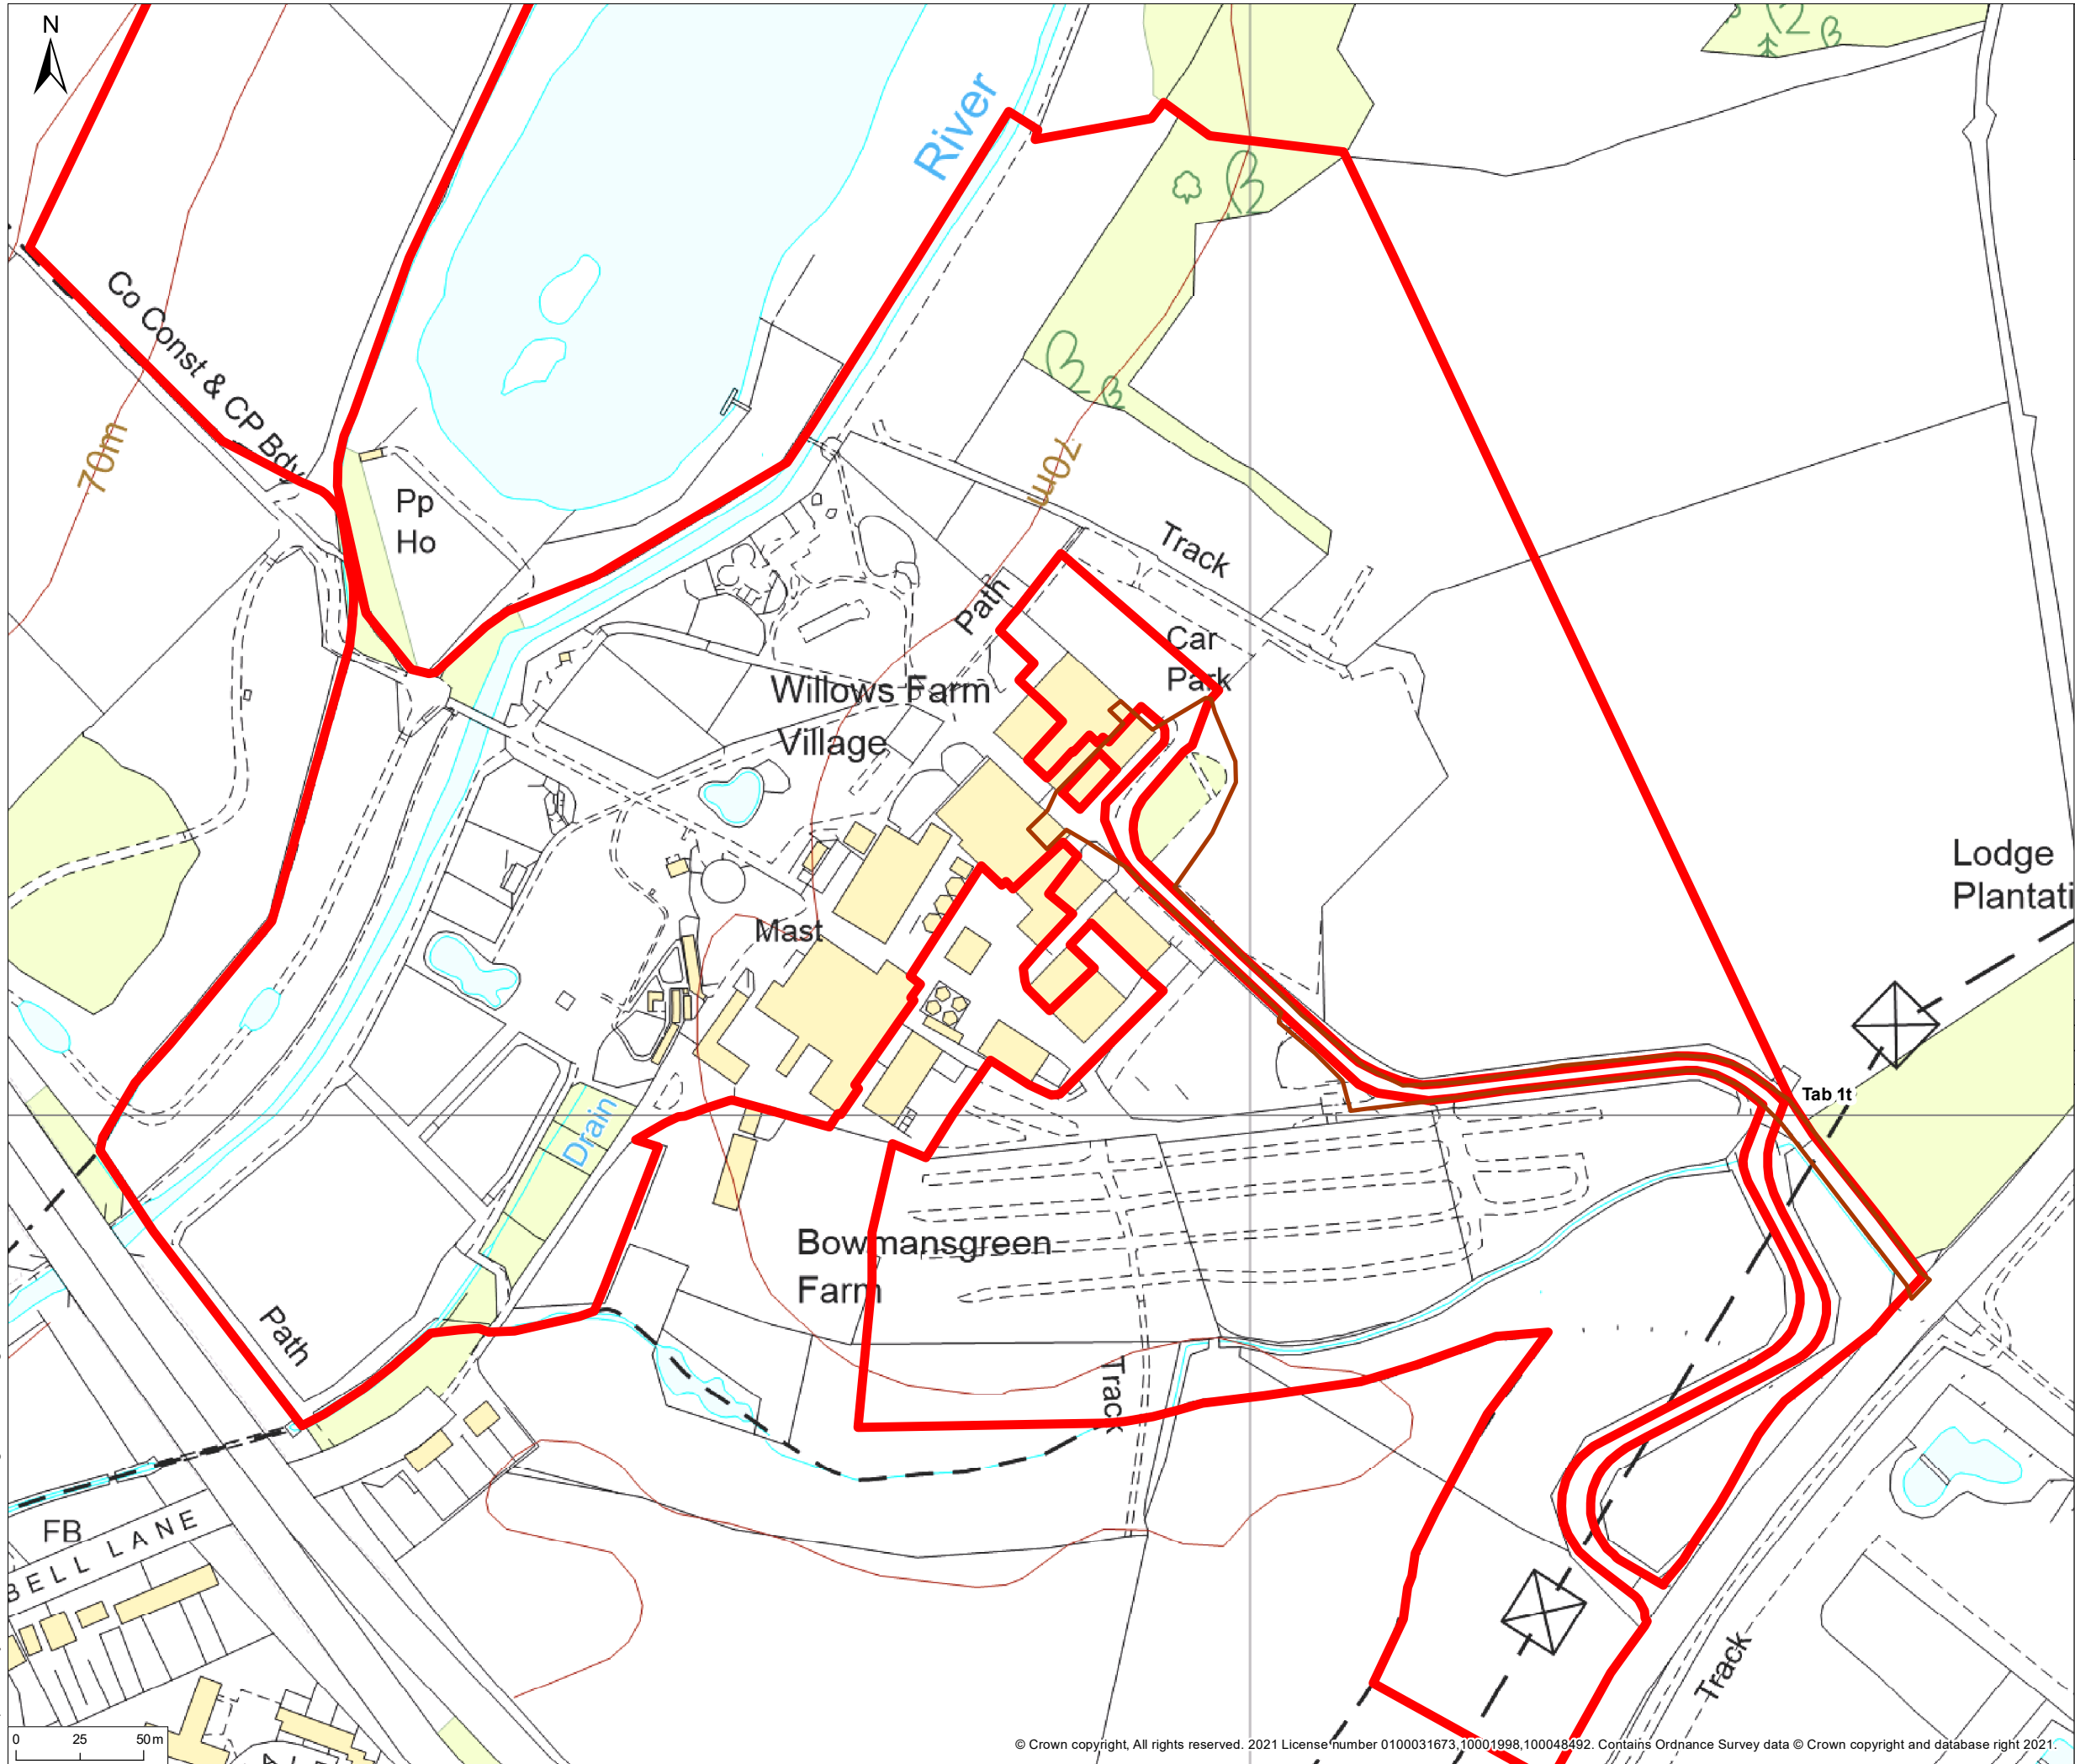

© 2021 RPS Group  
 Notes  
 1. This drawing has been prepared in accordance with the scope of RPS's appointment with its client and is subject to the terms and conditions of that appointment. RPS accepts no liability for any use of this document other than by its client and only for the purposes for which it was prepared and provided.  
 2. If received electronically it is the recipient's responsibility to print to correct scale. Only written dimensions should be used.

**Legend**

- Site Boundary
- Tab 1t

Rev	Description	By	CB	Date



20 Western Avenue, Milton Park, Abingdon, Oxfordshire, OX14 4SH  
 T: +44(0)1235 821 888 E: rps@rpsgroup.com

Client Willows Activity Farm

Project Willows Farm Location Plan

Title Planning History Plan


Status **DRAFT** Drawn By **BG** PM/Checked By **JR**

Project Number **OXF8797** Scale @ A3 **1:2,500** Date Created **JUL 2021**

Figure Number **2** Rev **-**

[rpsgroup.com](http://rpsgroup.com)

\\eur-mpfs-02\Projects\8797\Willows Farm Village\TechDrawings\8797-0020-01.mxd

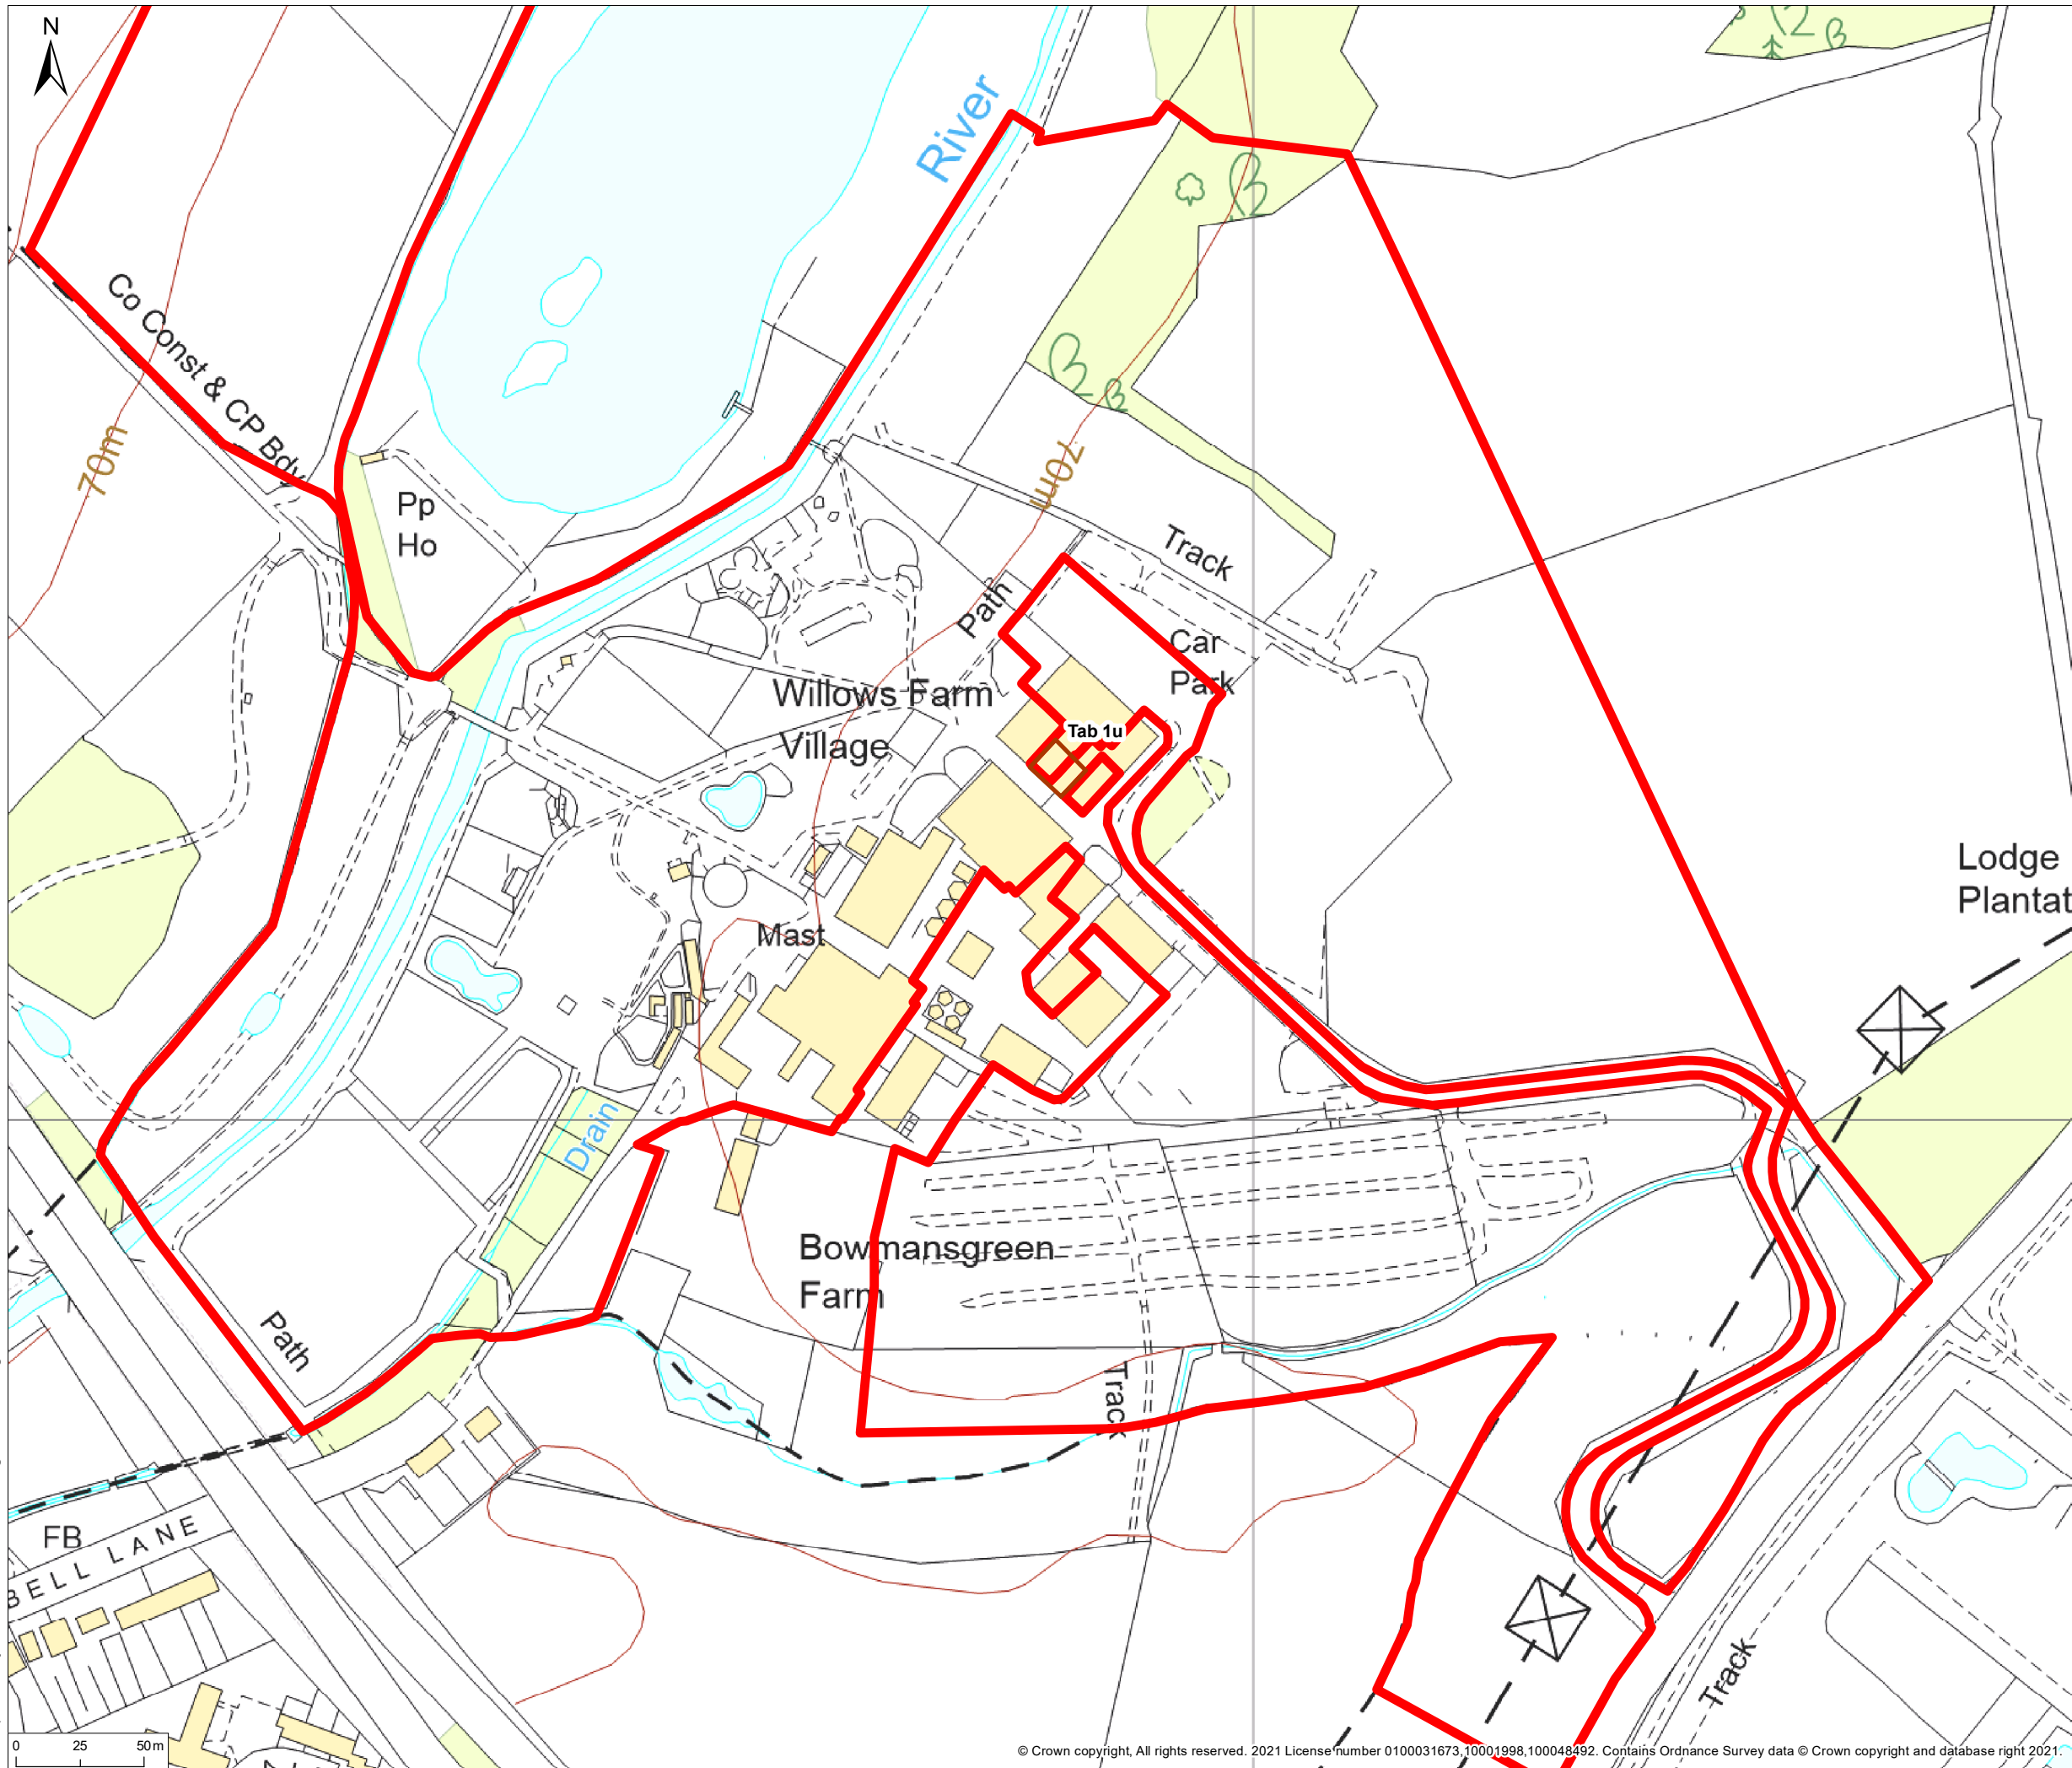

© 2021 RPS Group  
 Notes  
 1. This drawing has been prepared in accordance with the scope of RPS's appointment with its client and is subject to the terms and conditions of that appointment. RPS accepts no liability for any use of this document other than by its client and only for the purposes for which it was prepared and provided.  
 2. If received electronically it is the recipients responsibility to print to correct scale. Only written dimensions should be used.

- Legend**
- Site Boundary
  - Tab 1u

Rev	Description	By	CB	Date

**rps** MAKING COMPLEX EASY  
 20 Western Avenue, Milton Park, Abingdon, Oxfordshire, OX14 4SH  
 T: +44(0)1235 821 888 E: rps@rpsgroup.com


Client **Willows Activity Farm**  
 Project **Willows Farm Location Plan**  
 Title **Planning History Plan**

Status	Drawn By	PM/Checked By
<b>DRAFT</b>	<b>BG</b>	<b>JR</b>
Project Number	Scale @ A3	Date Created
<b>OXF8797</b>	<b>1:2,500</b>	<b>JUL 2021</b>
Figure Number		Rev
<b>2</b>		<b>-</b>

[rpsgroup.com](http://rpsgroup.com)

\\eur-mpfs-02\Projects\8797\Willows Farm Village\TechDrawings\8797-0020-01.mxd



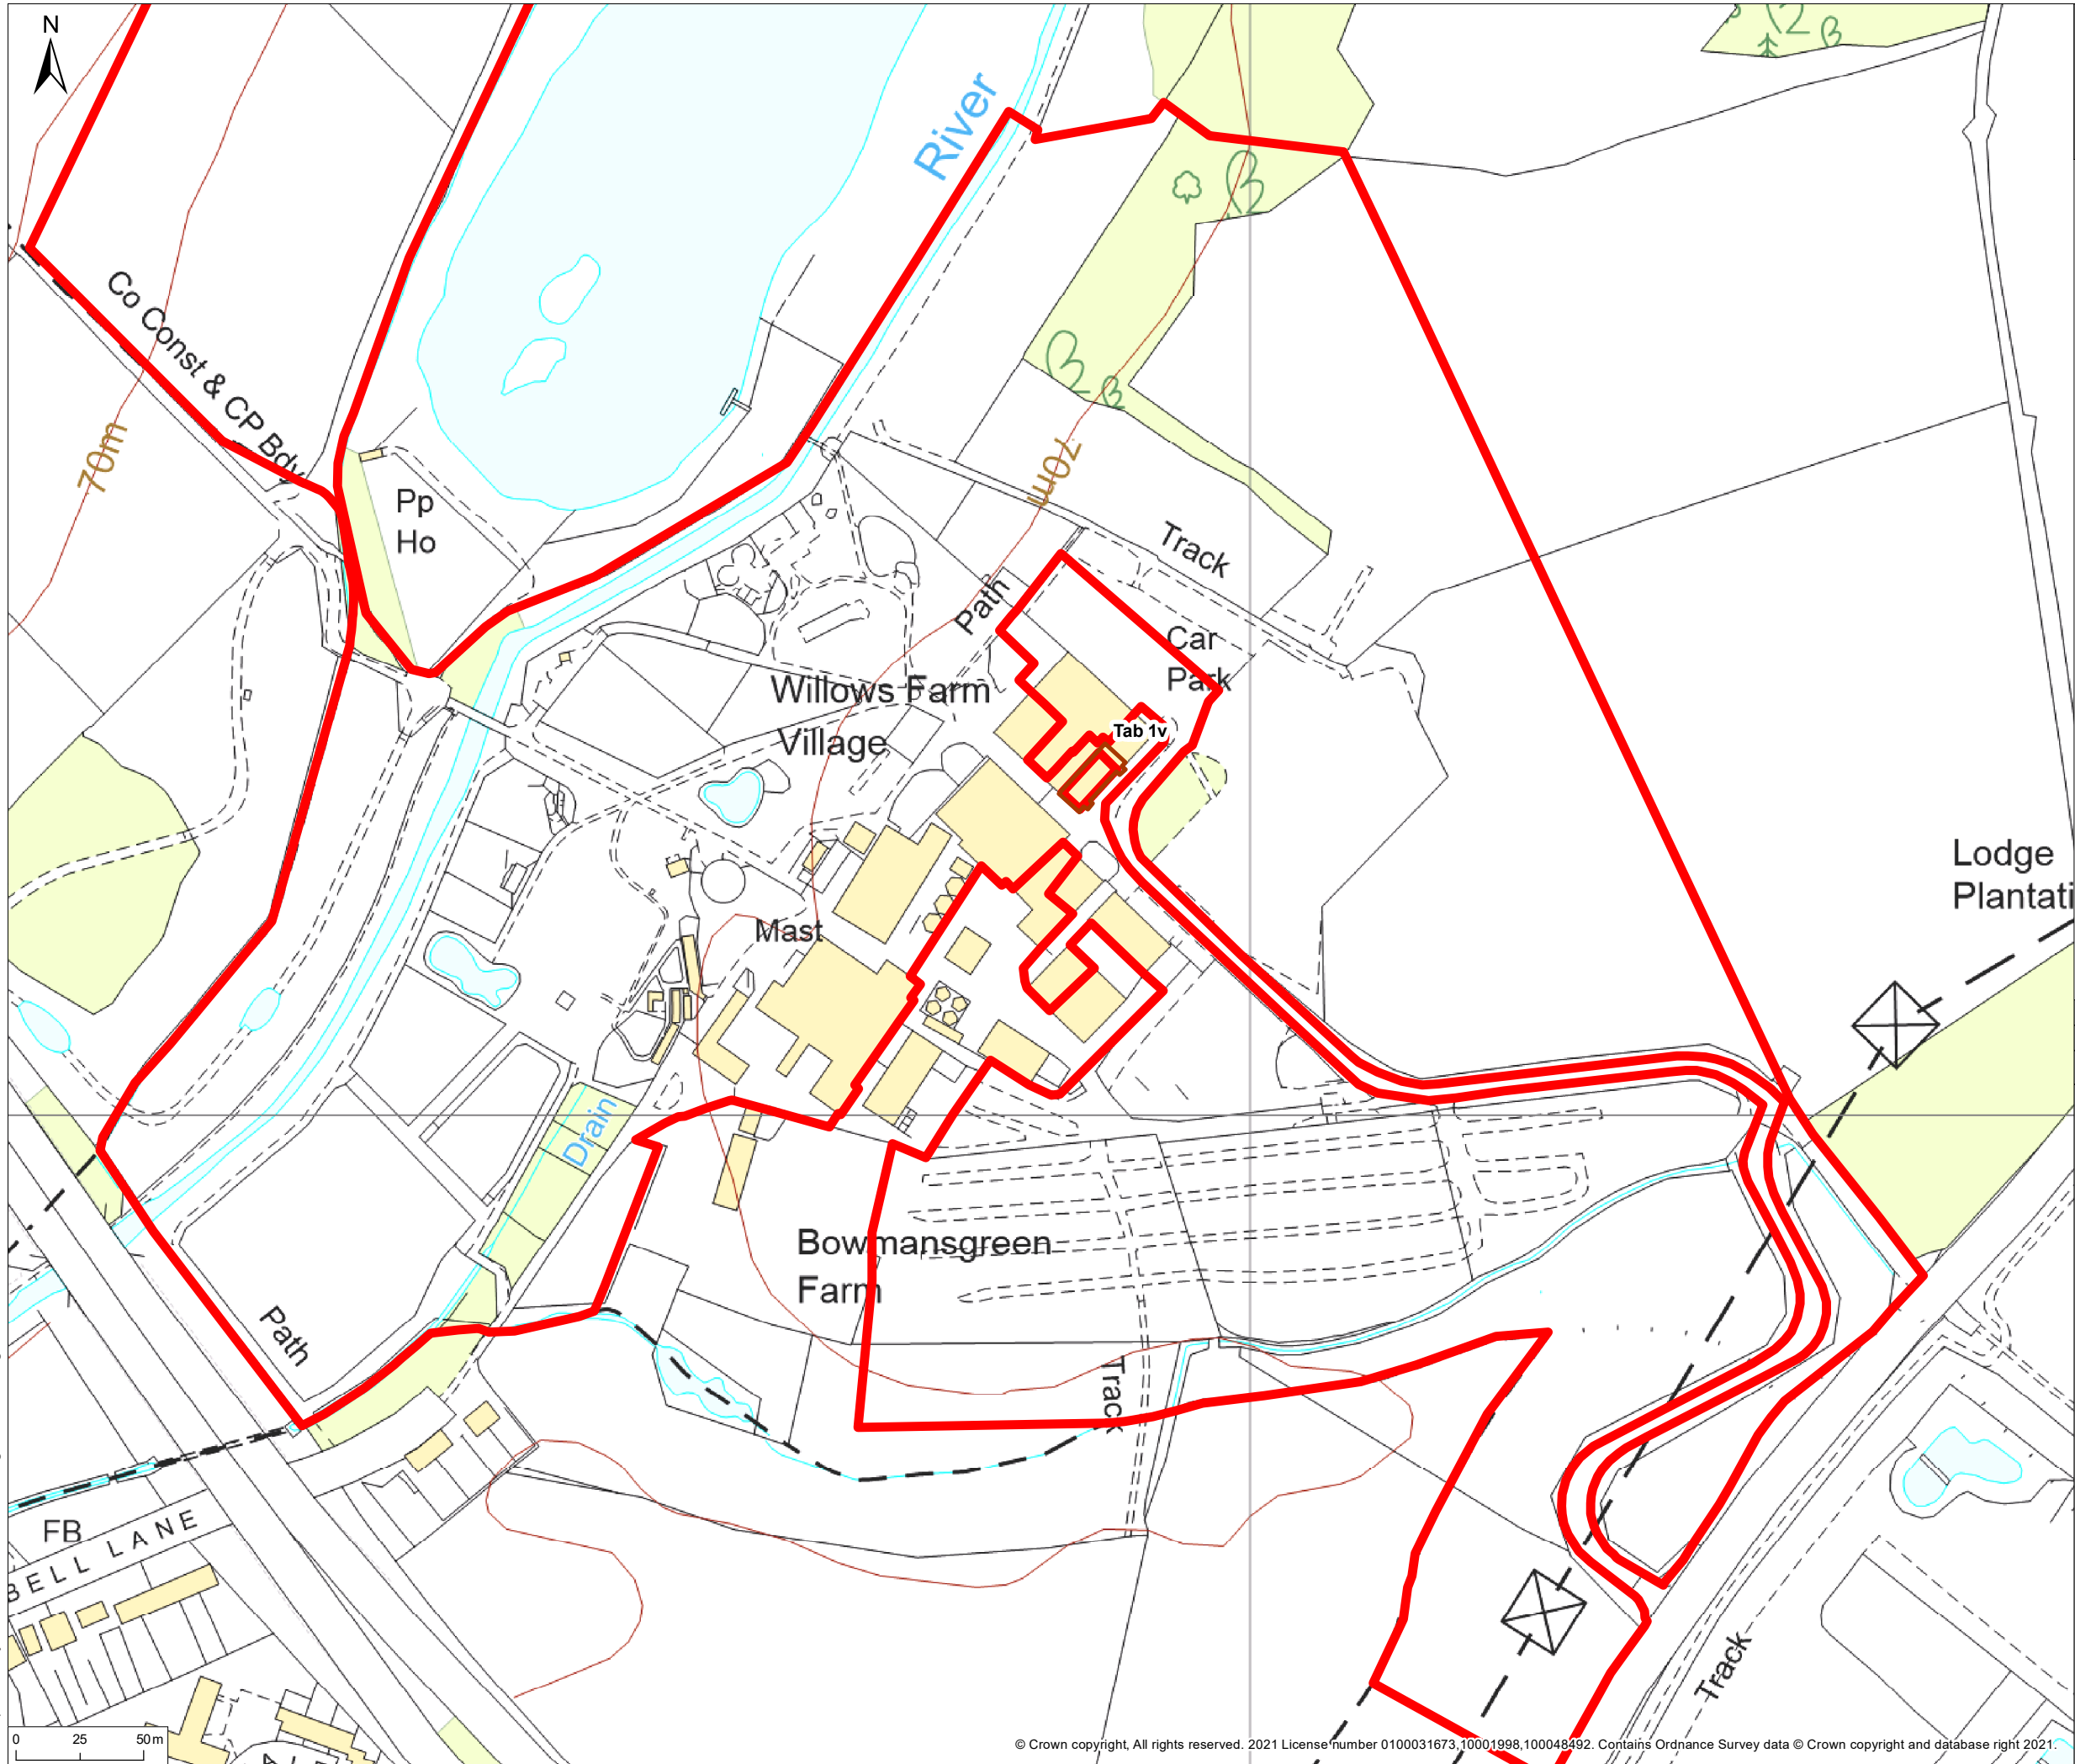

© 2021 RPS Group  
 Notes  
 1. This drawing has been prepared in accordance with the scope of RPS's appointment with its client and is subject to the terms and conditions of that appointment. RPS accepts no liability for any use of this document other than by its client and only for the purposes for which it was prepared and provided.  
 2. If received electronically it is the recipients responsibility to print to correct scale. Only written dimensions should be used.

**Legend**

- Site Boundary
- Tab 1v

Rev	Description	By	CB	Date



20 Western Avenue, Milton Park, Abingdon, Oxfordshire, OX14 4SH  
 T: +44(0)1235 821 888 E: rps@rpsgroup.com

Client Willows Activity Farm

Project Willows Farm Location Plan

Title Planning History Plan


Status **DRAFT** Drawn By **BG** PM/Checked By **JR**

Project Number **OXF8797** Scale @ A3 **1:2,500** Date Created **JUL 2021**

Figure Number **2** Rev **-**

[rpsgroup.com](http://rpsgroup.com)

\\eur-mpfs-02\Projects\8797\Willows Farm Village\TechDrawings\8797-0020-01.mxd

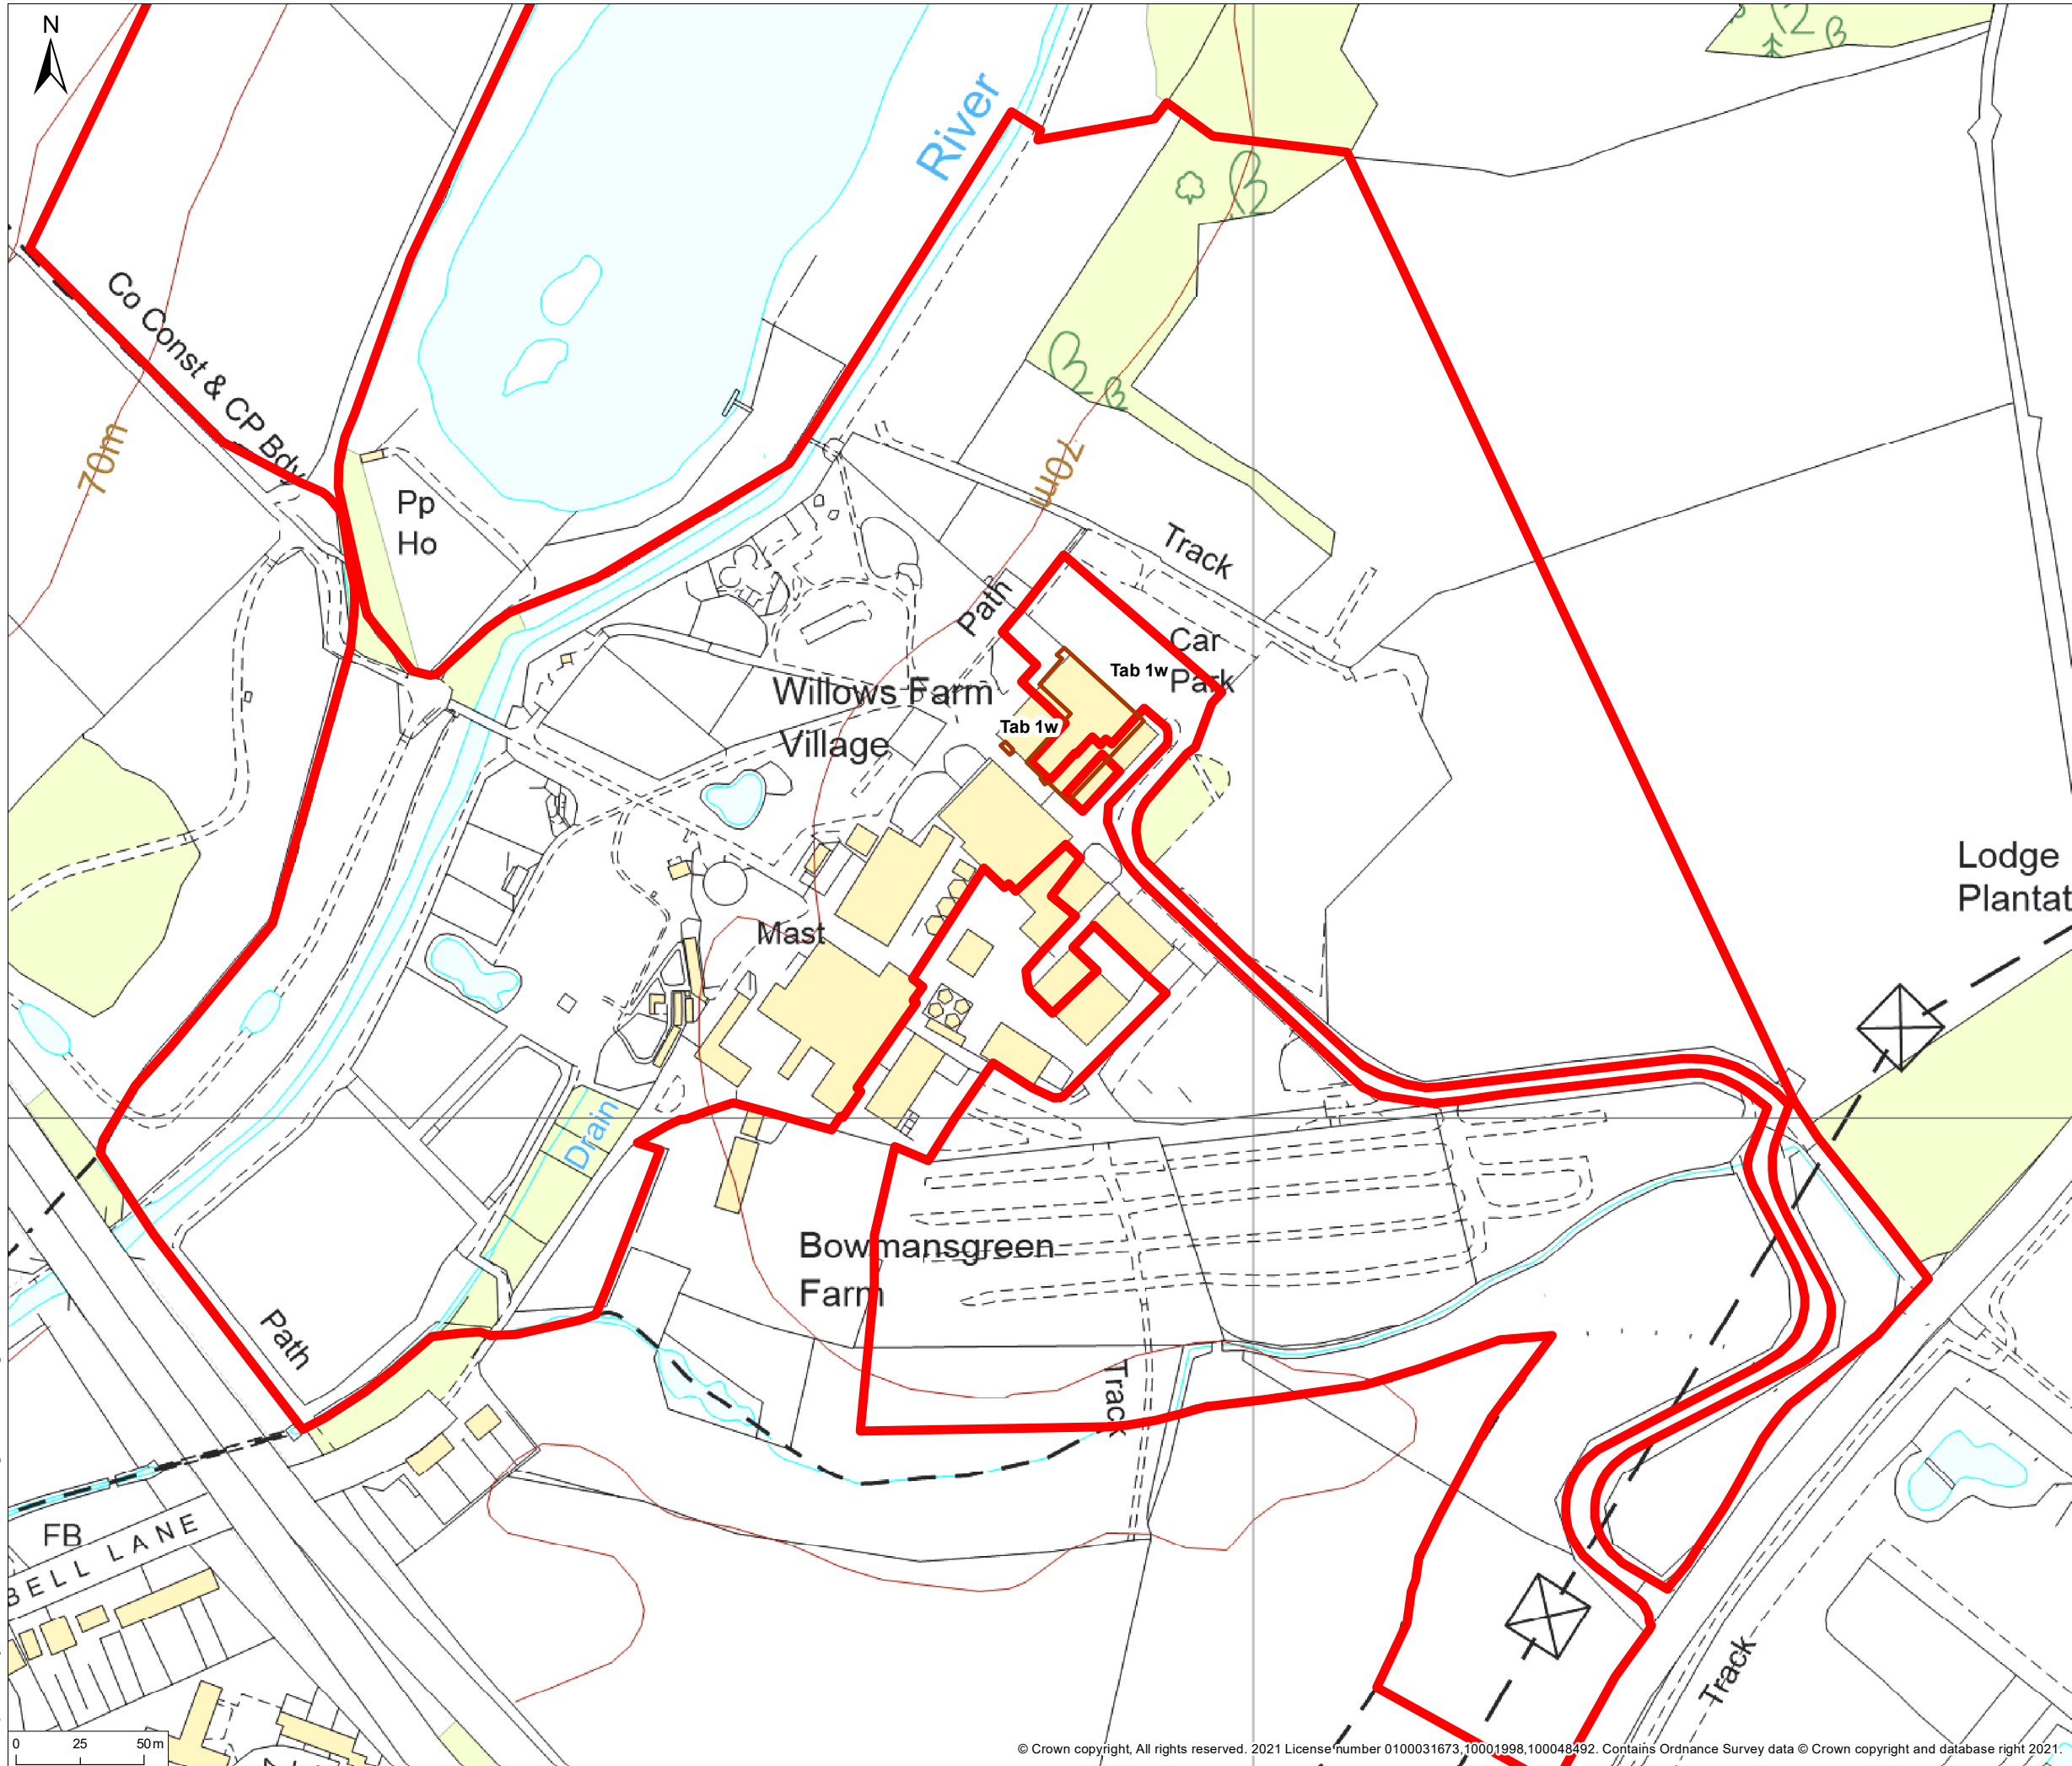

© 2021 RPS Group  
 Notes  
 1. This drawing has been prepared in accordance with the scope of RPS's appointment with its client and is subject to the terms and conditions of that appointment. RPS accepts no liability for any use of this document other than by its client and only for the purposes for which it was prepared and provided.  
 2. If received electronically it is the recipients responsibility to print to correct scale. Only written dimensions should be used.

- Legend**
- Site Boundary
  - Tab 1w

Rev	Description	By	CB	Date



20 Western Avenue, Milton Park, Abingdon, Oxfordshire, OX14 4SH  
 T: +44(0)1235 821 888 E: rps@rpsgroup.com


Client **Willows Activity Farm**  
 Project **Willows Farm Location Plan**  
 Title **Planning History Plan**

Status	Drawn By	PM/Checked By
<b>DRAFT</b>	<b>BG</b>	<b>JR</b>
Project Number	Scale @ A3	Date Created
<b>OXF8797</b>	<b>1:2,500</b>	<b>JUL 2021</b>
Figure Number		Rev
<b>2</b>		<b>-</b>

[rpsgroup.com](http://rpsgroup.com)

\\eur-mpfs-02\Projects\8797\Willows Farm Village\TechDrawings\8797-0020-01.mxd



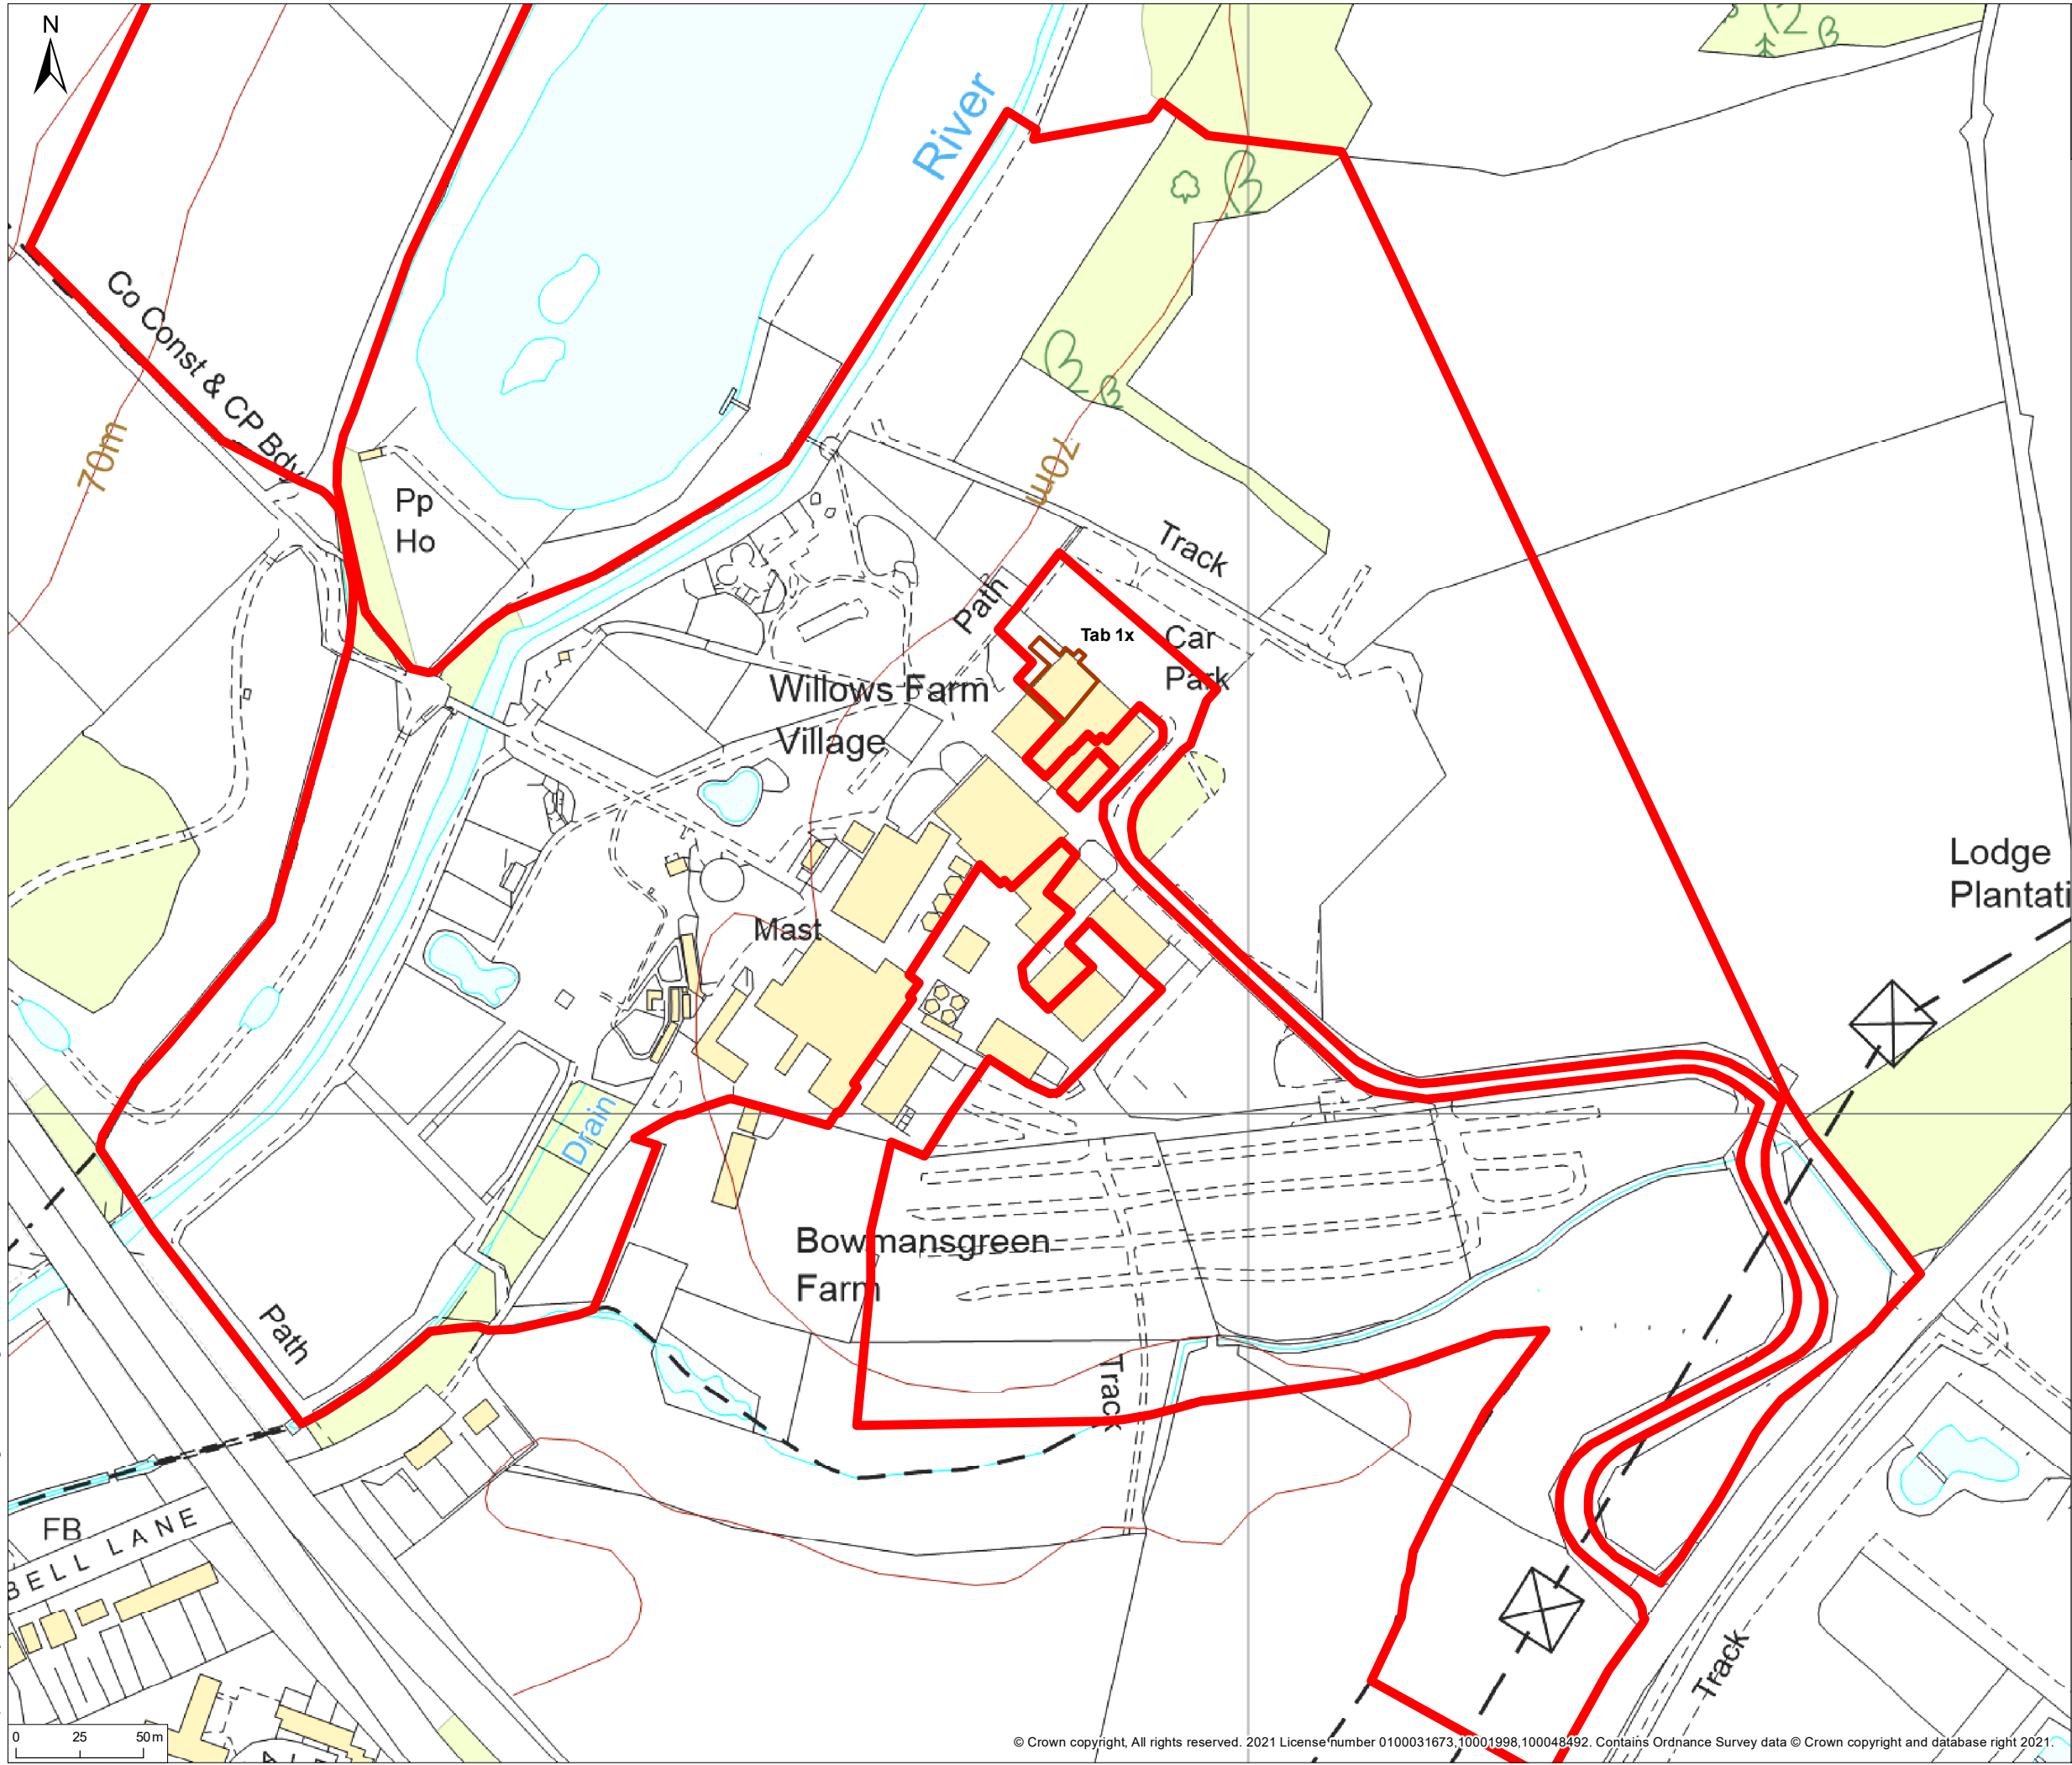

© 2021 RPS Group  
 Notes  
 1. This drawing has been prepared in accordance with the scope of RPS's appointment with its client and is subject to the terms and conditions of that appointment. RPS accepts no liability for any use of this document other than by its client and only for the purposes for which it was prepared and provided.  
 2. If received electronically it is the recipient's responsibility to print to correct scale. Only written dimensions should be used.

**Legend**

- Site Boundary
- Tab 1x

Rev	Description	By	CB	Date



20 Western Avenue, Milton Park, Abingdon, Oxfordshire, OX14 4SH  
 T: +44(0)1235 821 888 E: rps@rpsgroup.com

Client Willows Activity Farm

Project Willows Farm Location Plan

Title Planning History Plan


Status **DRAFT** Drawn By **BG** PM/Checked By **JR**

Project Number **OXF8797** Scale @ A3 **1:2,500** Date Created **JUL 2021**

Figure Number **2** Rev **-**

[rpsgroup.com](http://rpsgroup.com)

\\eur-mpfs-02\Projects\8797\Willows Farm Village\TechDrawings\8797-0020-01.mxd

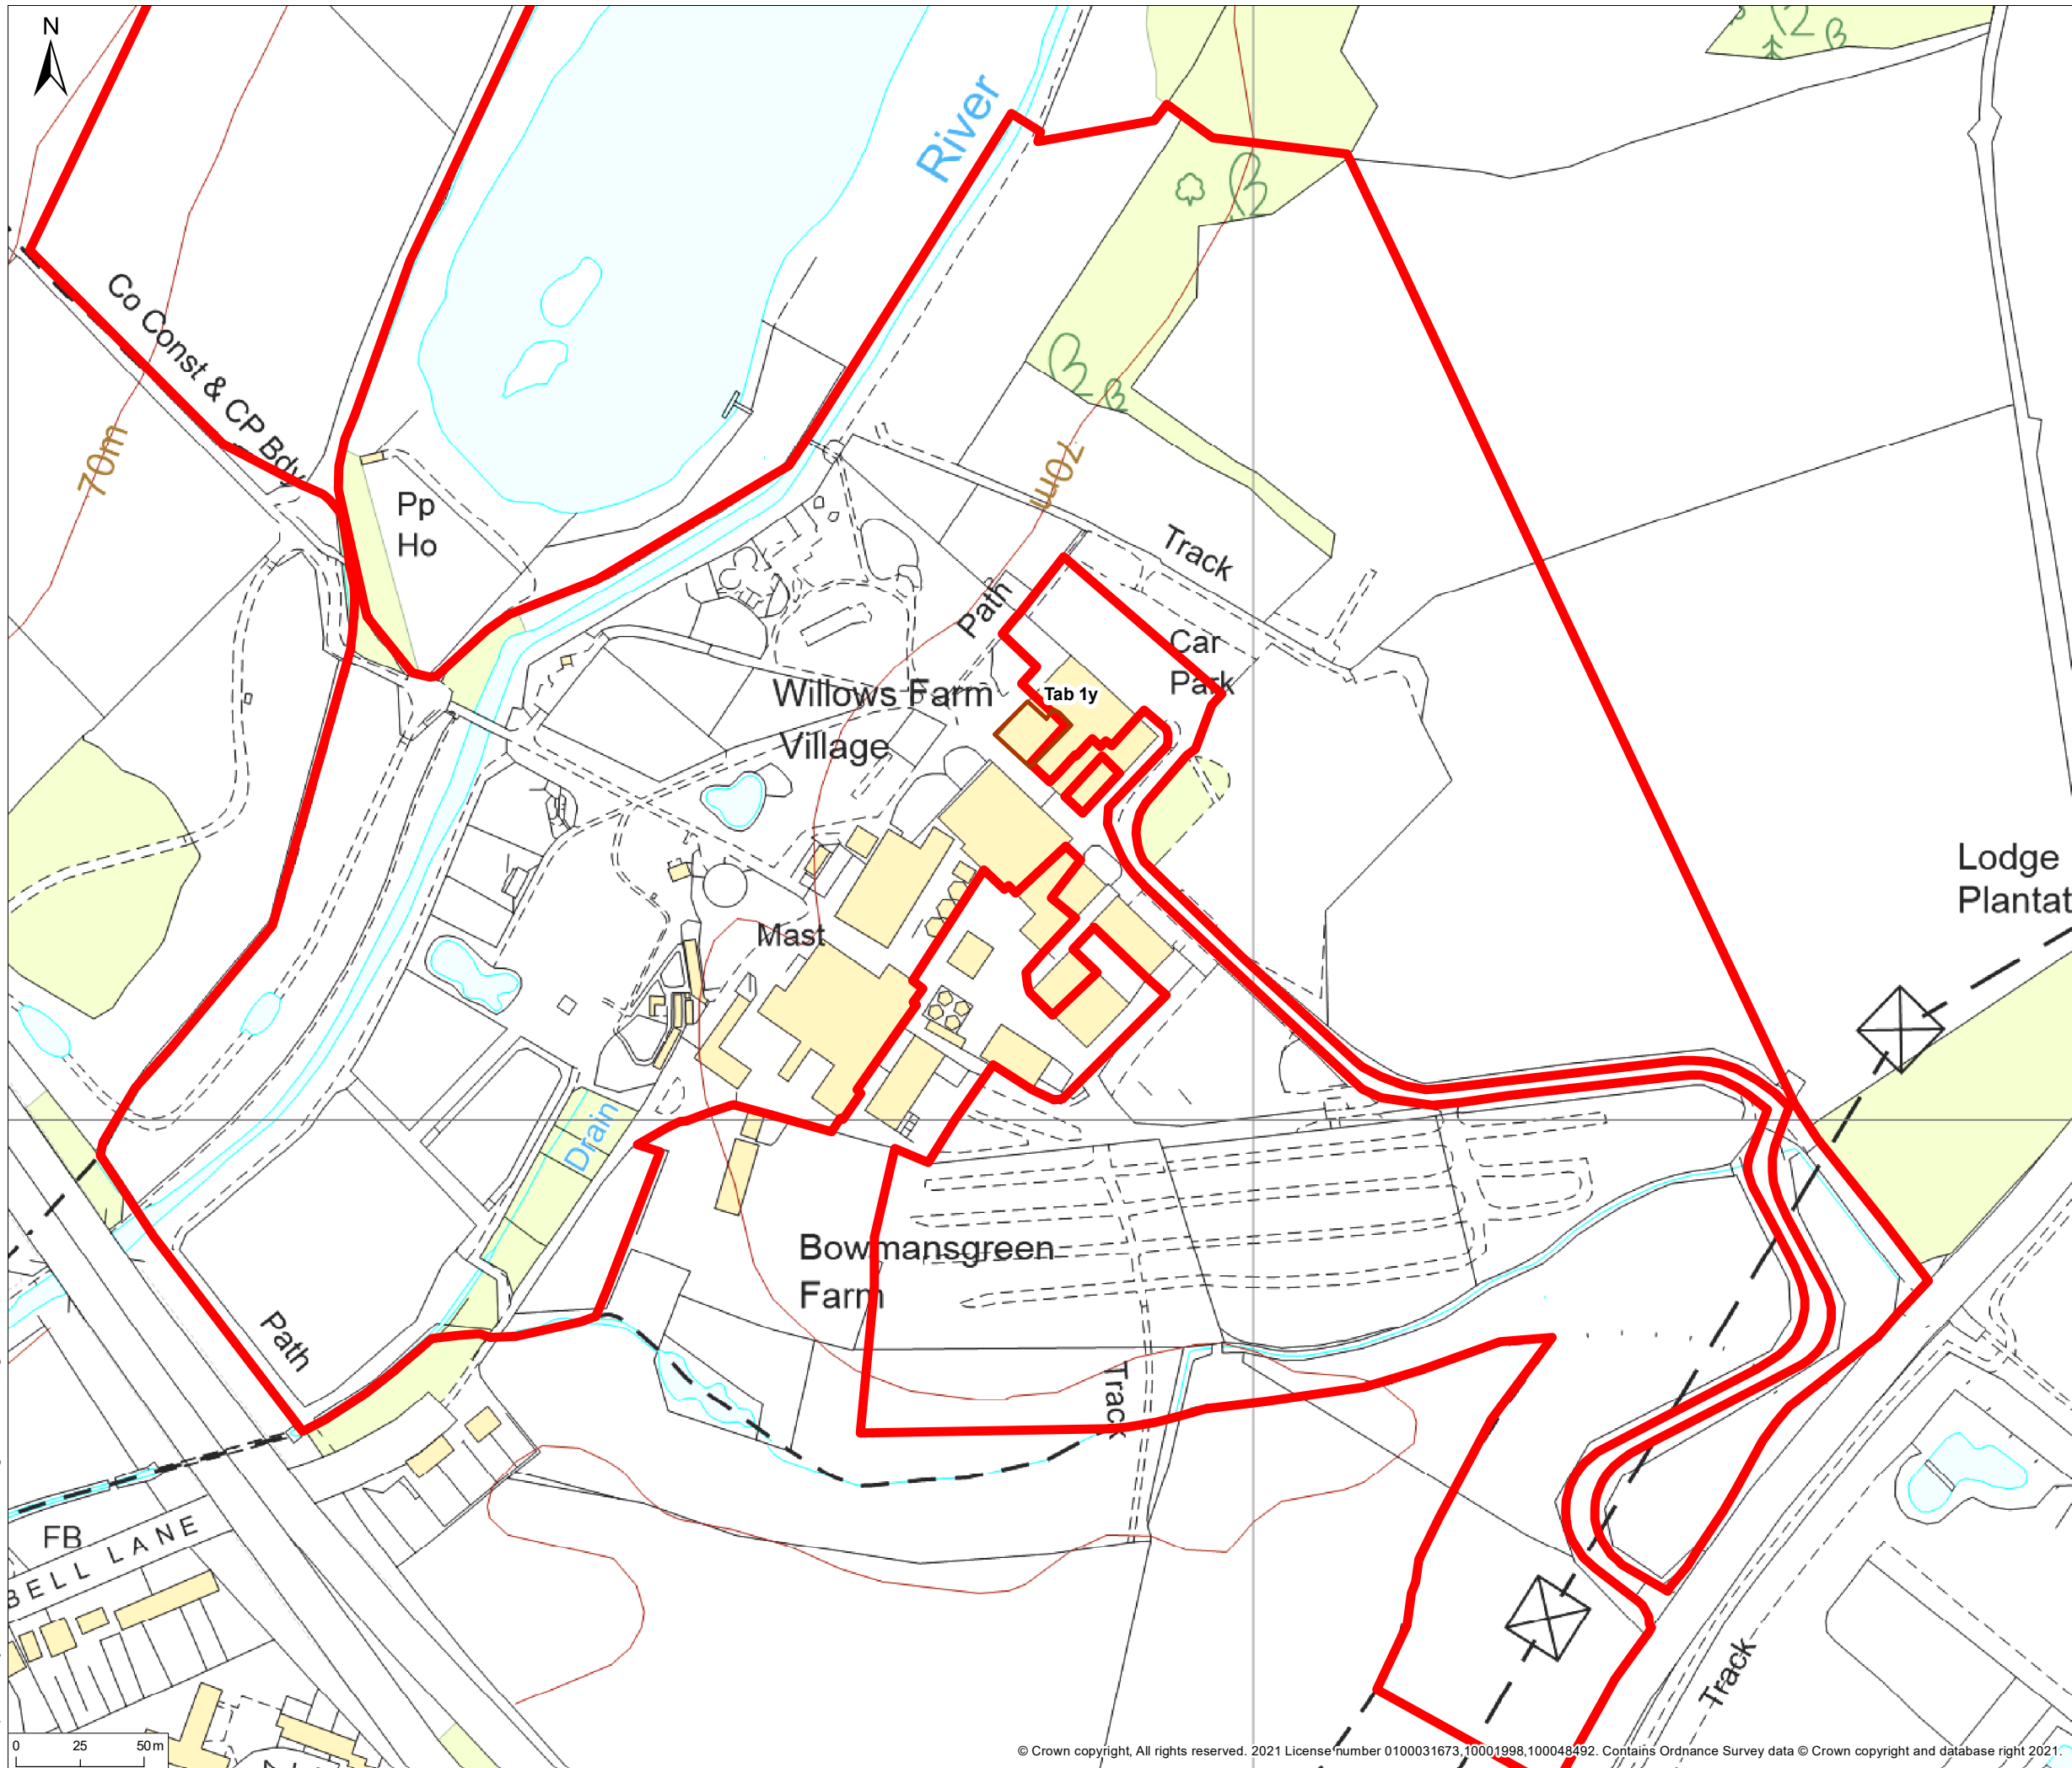

© 2021 RPS Group  
 Notes  
 1. This drawing has been prepared in accordance with the scope of RPS's appointment with its client and is subject to the terms and conditions of that appointment. RPS accepts no liability for any use of this document other than by its client and only for the purposes for which it was prepared and provided.  
 2. If received electronically it is the recipients responsibility to print to correct scale. Only written dimensions should be used.

- Legend**
- Site Boundary
  - Tab 1y

Rev	Description	By	CB	Date

**rps** MAKING COMPLEX EASY  
 20 Western Avenue, Milton Park, Abingdon, Oxfordshire, OX14 4SH  
 T: +44(0)1235 821 888 E: rps@rpsgroup.com


Client **Willows Activity Farm**  
 Project **Willows Farm Location Plan**  
 Title **Planning History Plan**

Status	Drawn By	PM/Checked By
<b>DRAFT</b>	<b>BG</b>	<b>JR</b>
Project Number	Scale @ A3	Date Created
<b>OXF8797</b>	<b>1:2,500</b>	<b>JUL 2021</b>
Figure Number		Rev
<b>2</b>		<b>-</b>

[rpsgroup.com](http://rpsgroup.com)

\\eur-mpfs-02\Projects\8797\Willows Farm Village\TechDrawings\8797-0020-01.mxd



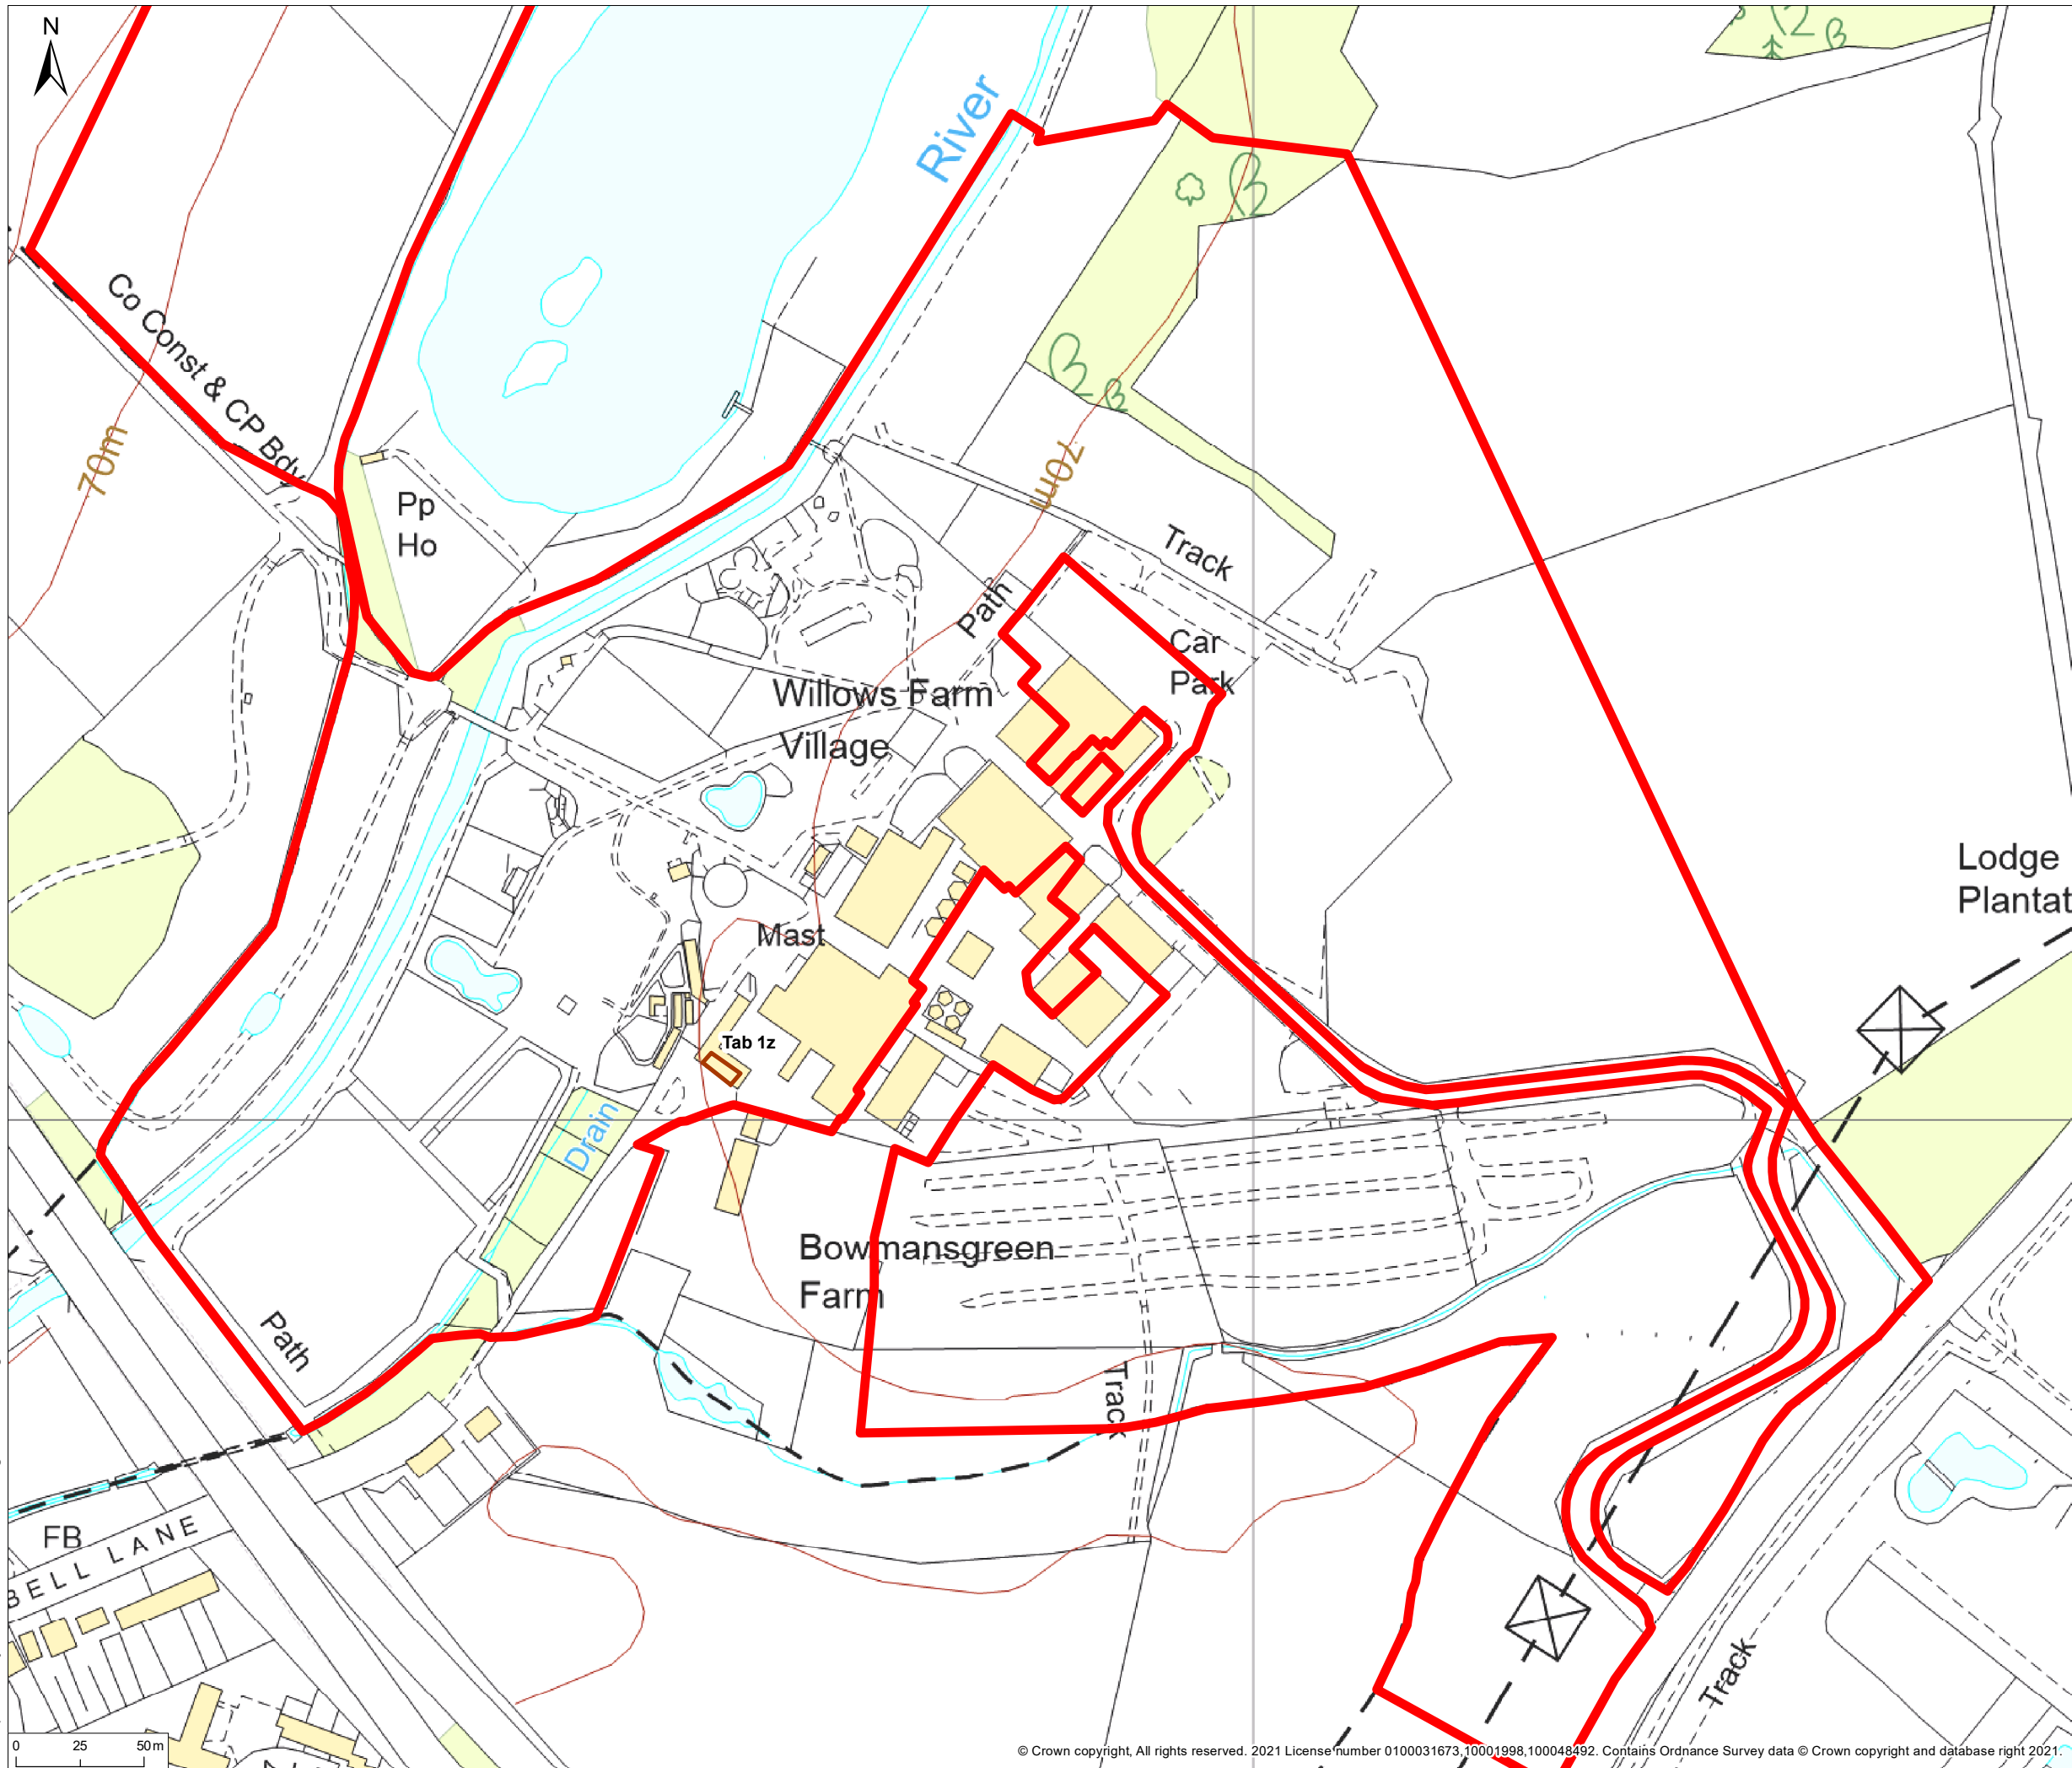

© 2021 RPS Group  
 Notes  
 1. This drawing has been prepared in accordance with the scope of RPS's appointment with its client and is subject to the terms and conditions of that appointment. RPS accepts no liability for any use of this document other than by its client and only for the purposes for which it was prepared and provided.  
 2. If received electronically it is the recipients responsibility to print to correct scale. Only written dimensions should be used.

- Legend**
- Site Boundary
  - Tab 1z

Rev	Description	By	CB	Date




20 Western Avenue, Milton Park, Abingdon, Oxfordshire, OX14 4SH  
 T: +44(0)1235 821 888 E: rps@rpsgroup.com

Client **Willows Activity Farm**  
 Project **Willows Farm Location Plan**  
 Title **Planning History Plan**

Status	Drawn By	PM/Checked By
<b>DRAFT</b>	<b>BG</b>	<b>JR</b>
Project Number	Scale @ A3	Date Created
<b>OXF8797</b>	<b>1:2,500</b>	<b>JUL 2021</b>
Figure Number		Rev
<b>2</b>		<b>-</b>

[rpsgroup.com](http://rpsgroup.com)

\\eur-mpfs-02\Projects\8797\Willows Farm Village\TechDrawings\8797-0020-01.mxd

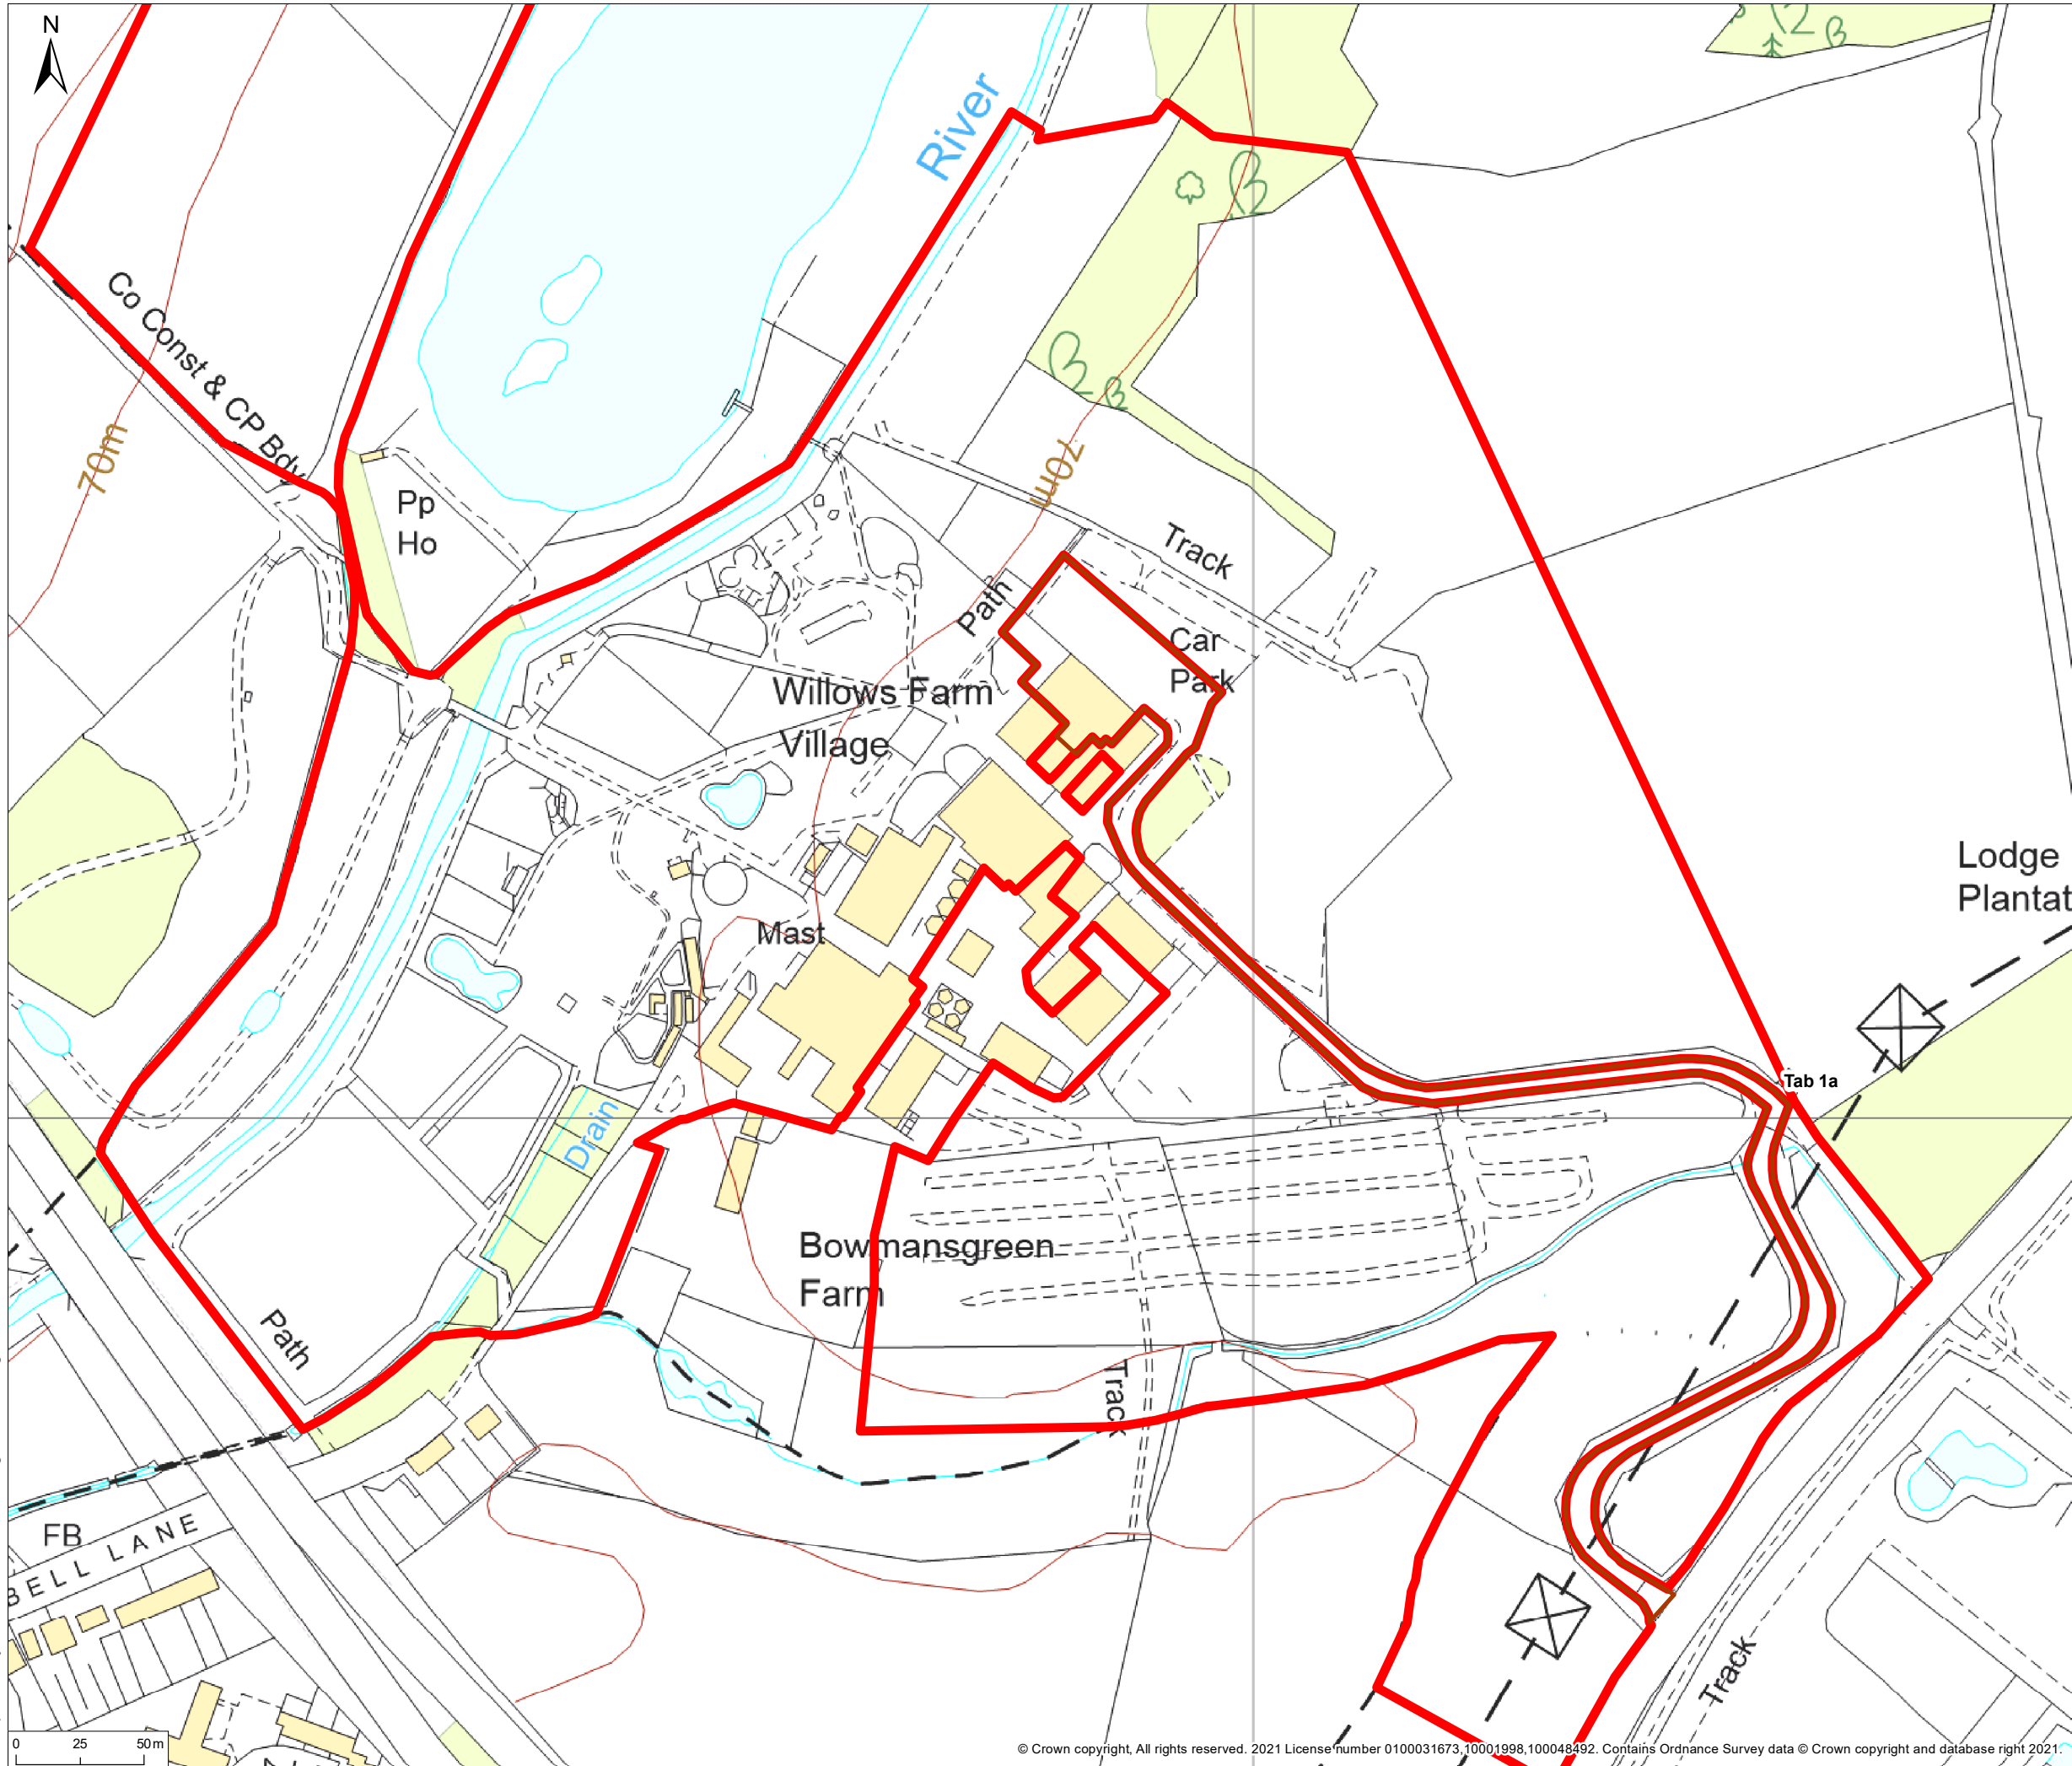

© 2021 RPS Group  
 Notes  
 1. This drawing has been prepared in accordance with the scope of RPS's appointment with its client and is subject to the terms and conditions of that appointment. RPS accepts no liability for any use of this document other than by its client and only for the purposes for which it was prepared and provided.  
 2. If received electronically it is the recipients responsibility to print to correct scale. Only written dimensions should be used.

- Legend**
- Site Boundary
  - Tab 1a

Rev	Description	By	CB	Date

**rps** MAKING COMPLEX EASY  
 20 Western Avenue, Milton Park, Abingdon, Oxfordshire, OX14 4SH  
 T: +44(0)1235 821 888 E: rps@rpsgroup.com


Client Willows Activity Farm  
 Project Willows Farm Location Plan  
 Title Planning History Plan

Status DRAFT Drawn By BG PM/Checked By JR  
 Project Number OXF8797 Scale @ A3 1:2,500 Date Created JUL 2021  
 Figure Number 2 Rev -

rpsgroup.com

\\eur-mpfs-02\Projects\8797\Willows Farm Village\TechDrawings\8797-0020-01.mxd



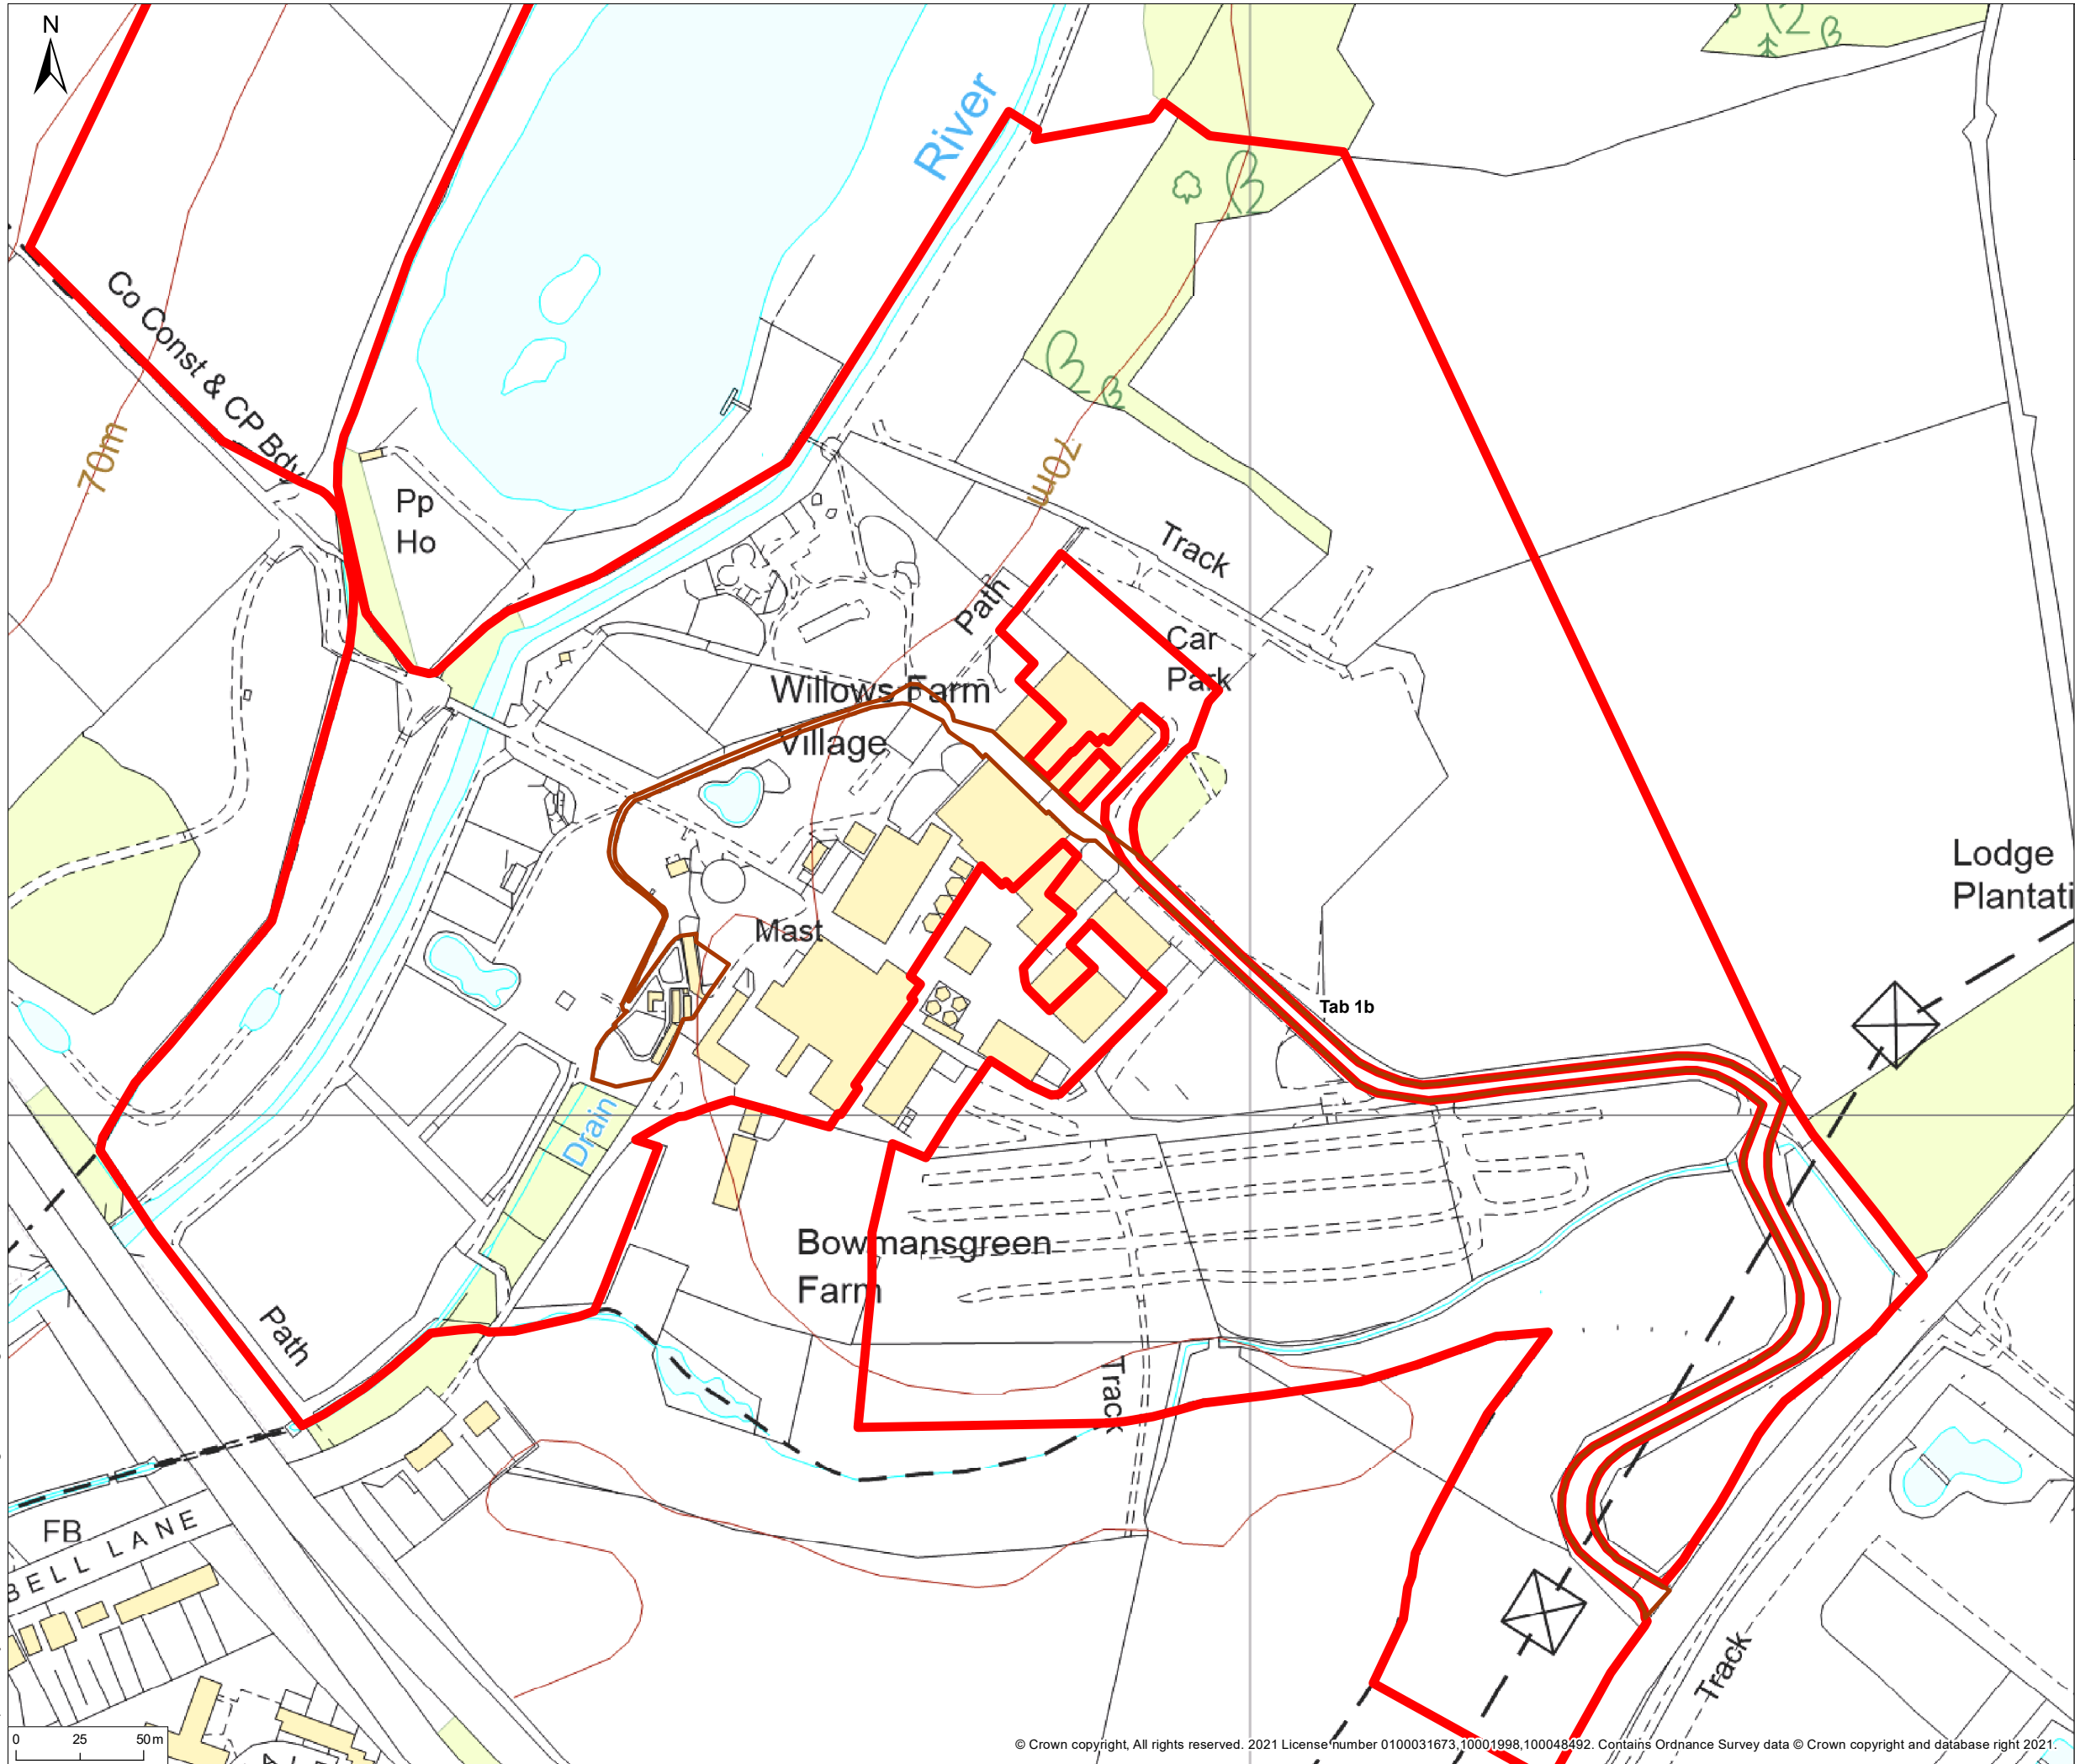

© 2021 RPS Group

Notes  
 1. This drawing has been prepared in accordance with the scope of RPS's appointment with its client and is subject to the terms and conditions of that appointment. RPS accepts no liability for any use of this document other than by its client and only for the purposes for which it was prepared and provided.  
 2. If received electronically it is the recipients responsibility to print to correct scale. Only written dimensions should be used.

**Legend**

- Site Boundary
- Tab 1b

Rev	Description	By	CB	Date



20 Western Avenue, Milton Park, Abingdon, Oxfordshire, OX14 4SH  
 T: +44(0)1235 821 888 E: rps@rpsgroup.com

Client Willows Activity Farm

Project Willows Farm Location Plan

Title Planning History Plan


Status **DRAFT** Drawn By **BG** PM/Checked By **JR**

Project Number **OXF8797** Scale @ A3 **1:2,500** Date Created **JUL 2021**

Figure Number **2** Rev **-**

[rpsgroup.com](http://rpsgroup.com)

\\eur-mpfs-02\Projects\8797\Willows Farm Village\TechDrawings\8797-0020-01.mxd

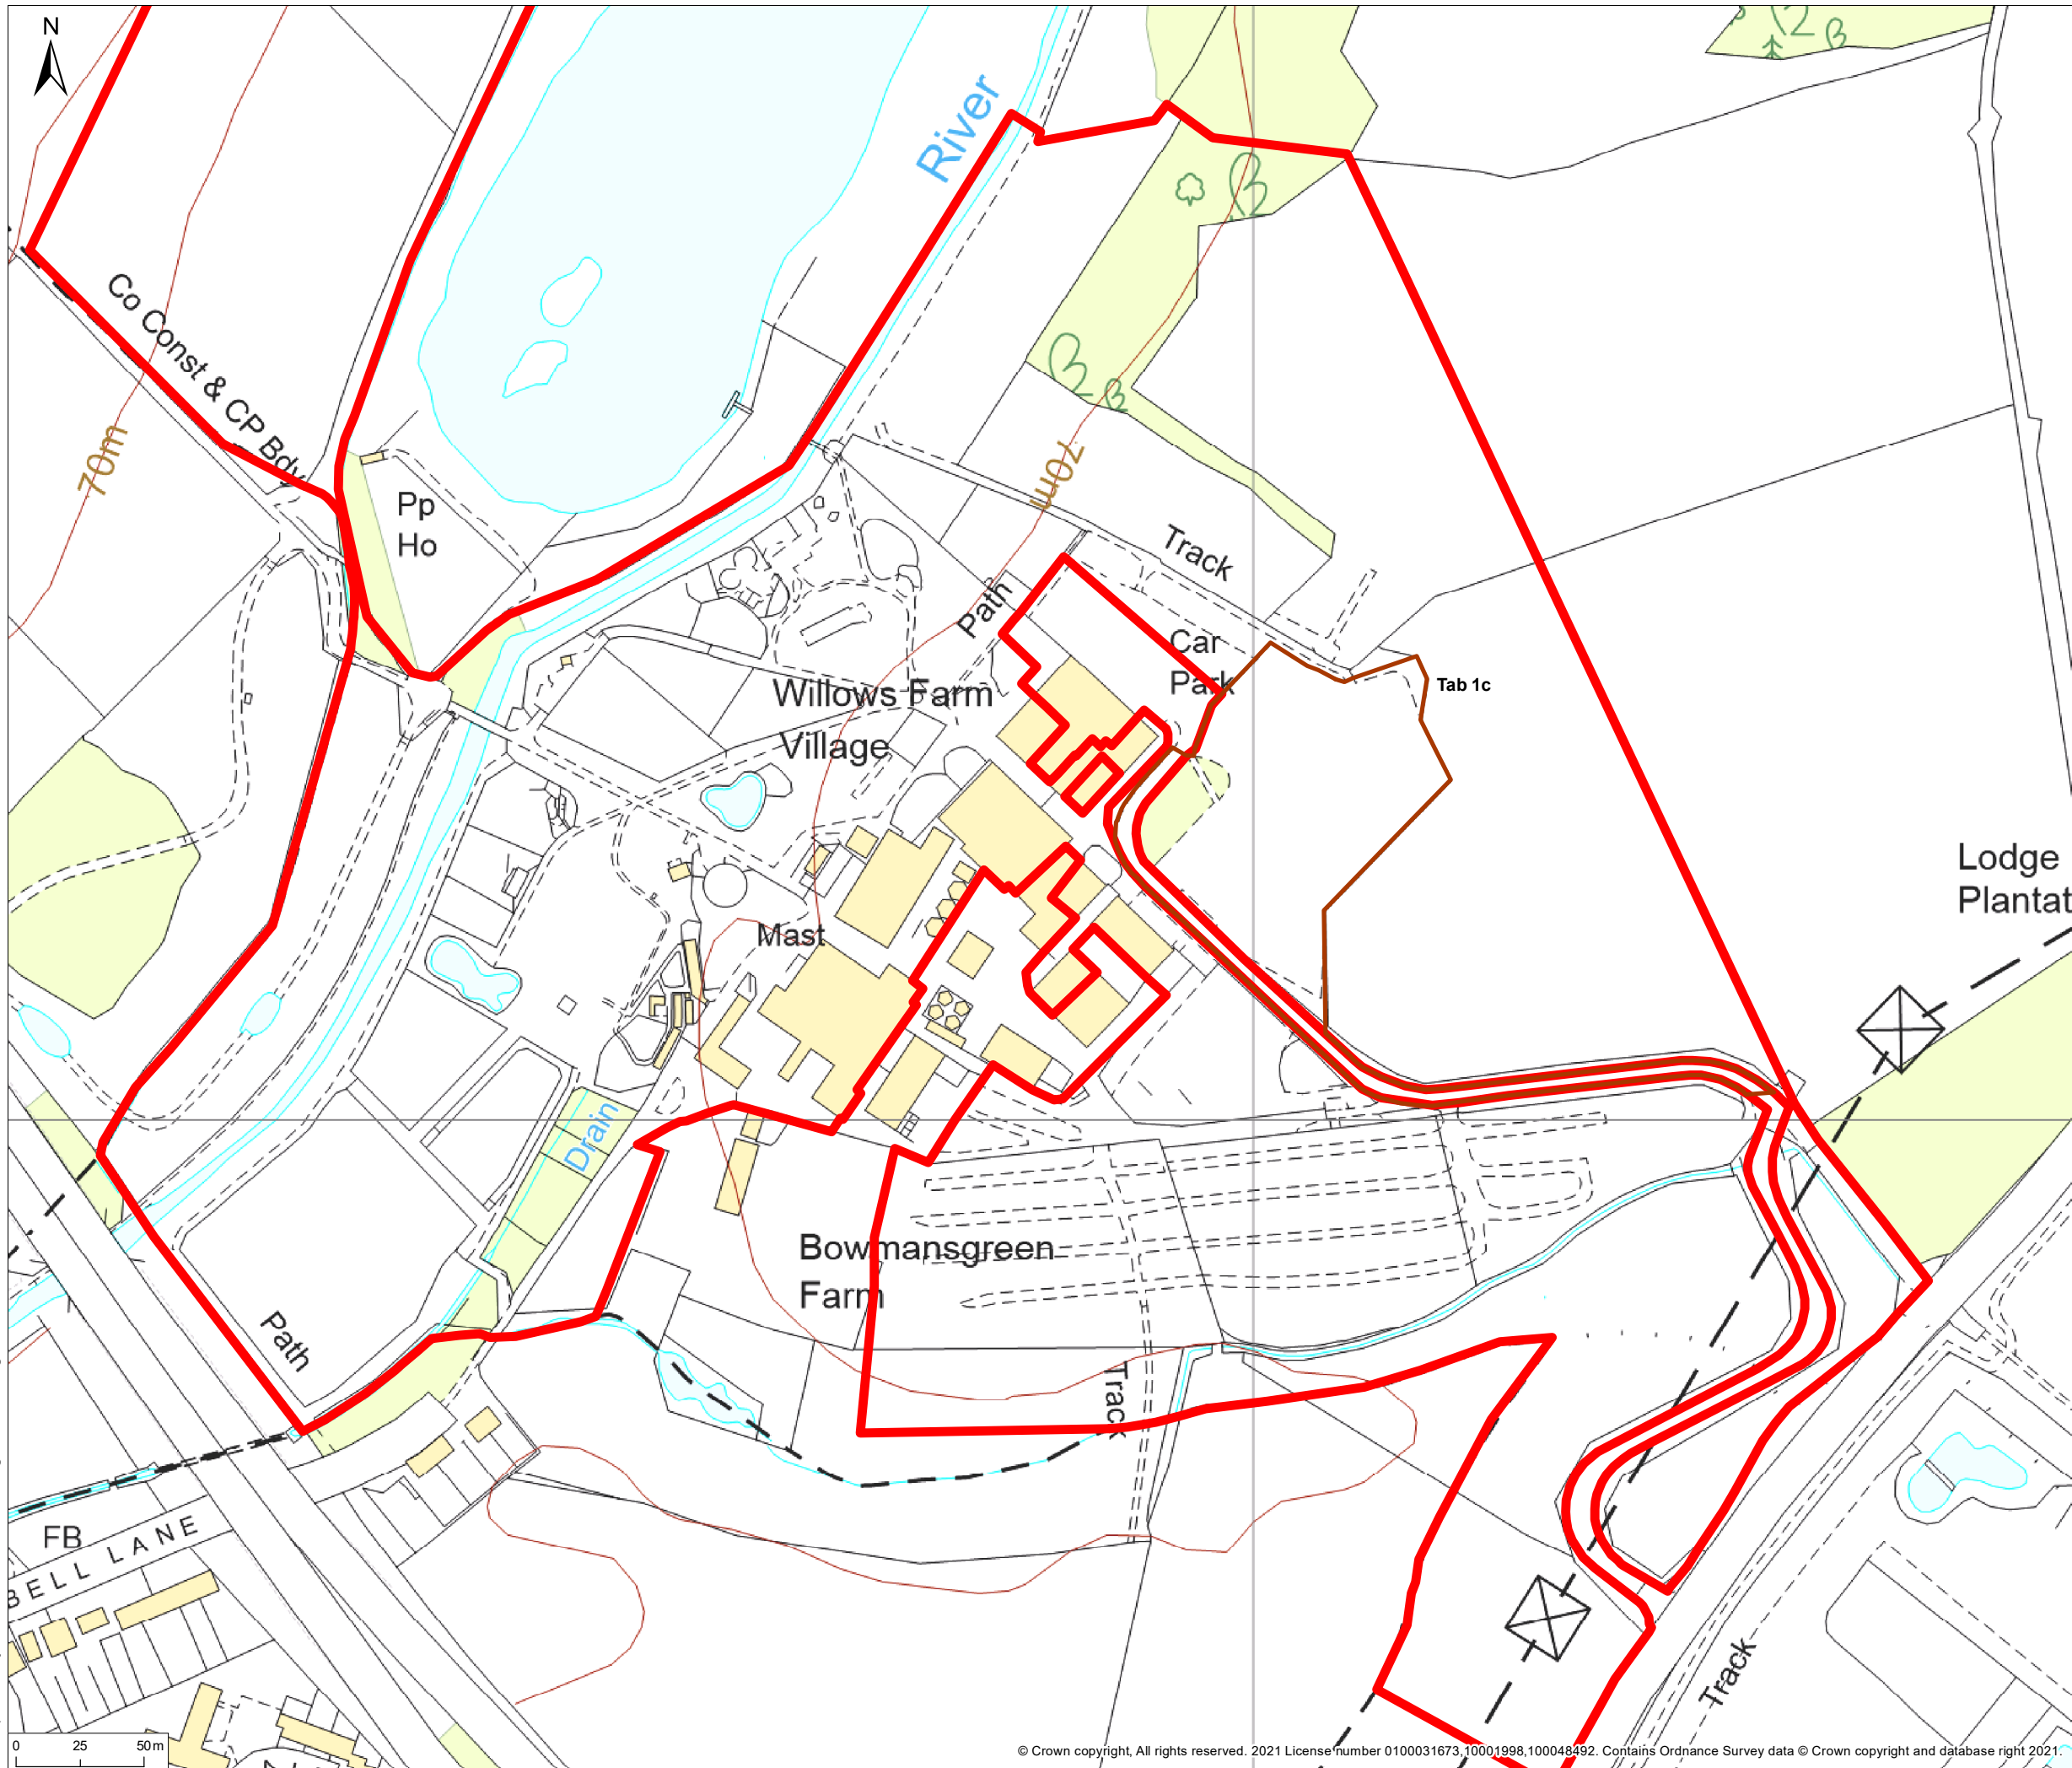

© 2021 RPS Group  
 Notes  
 1. This drawing has been prepared in accordance with the scope of RPS's appointment with its client and is subject to the terms and conditions of that appointment. RPS accepts no liability for any use of this document other than by its client and only for the purposes for which it was prepared and provided.  
 2. If received electronically it is the recipients responsibility to print to correct scale. Only written dimensions should be used.

- Legend**
- Site Boundary
  - Tab 1c

Rev	Description	By	CB	Date



20 Western Avenue, Milton Park, Abingdon, Oxfordshire, OX14 4SH  
 T: +44(0)1235 821 888 E: rps@rpsgroup.com


Client **Willows Activity Farm**  
 Project **Willows Farm Location Plan**  
 Title **Planning History Plan**

Status	Drawn By	PM/Checked By
<b>DRAFT</b>	<b>BG</b>	<b>JR</b>
Project Number	Scale @ A3	Date Created
<b>OXF8797</b>	<b>1:2,500</b>	<b>JUL 2021</b>
Figure Number		Rev
<b>2</b>		<b>-</b>

[rpsgroup.com](http://rpsgroup.com)

\\eur-mpfs-02\Projects\8797\Willows Farm Village\TechDrawings\8797-0020-01.mxd



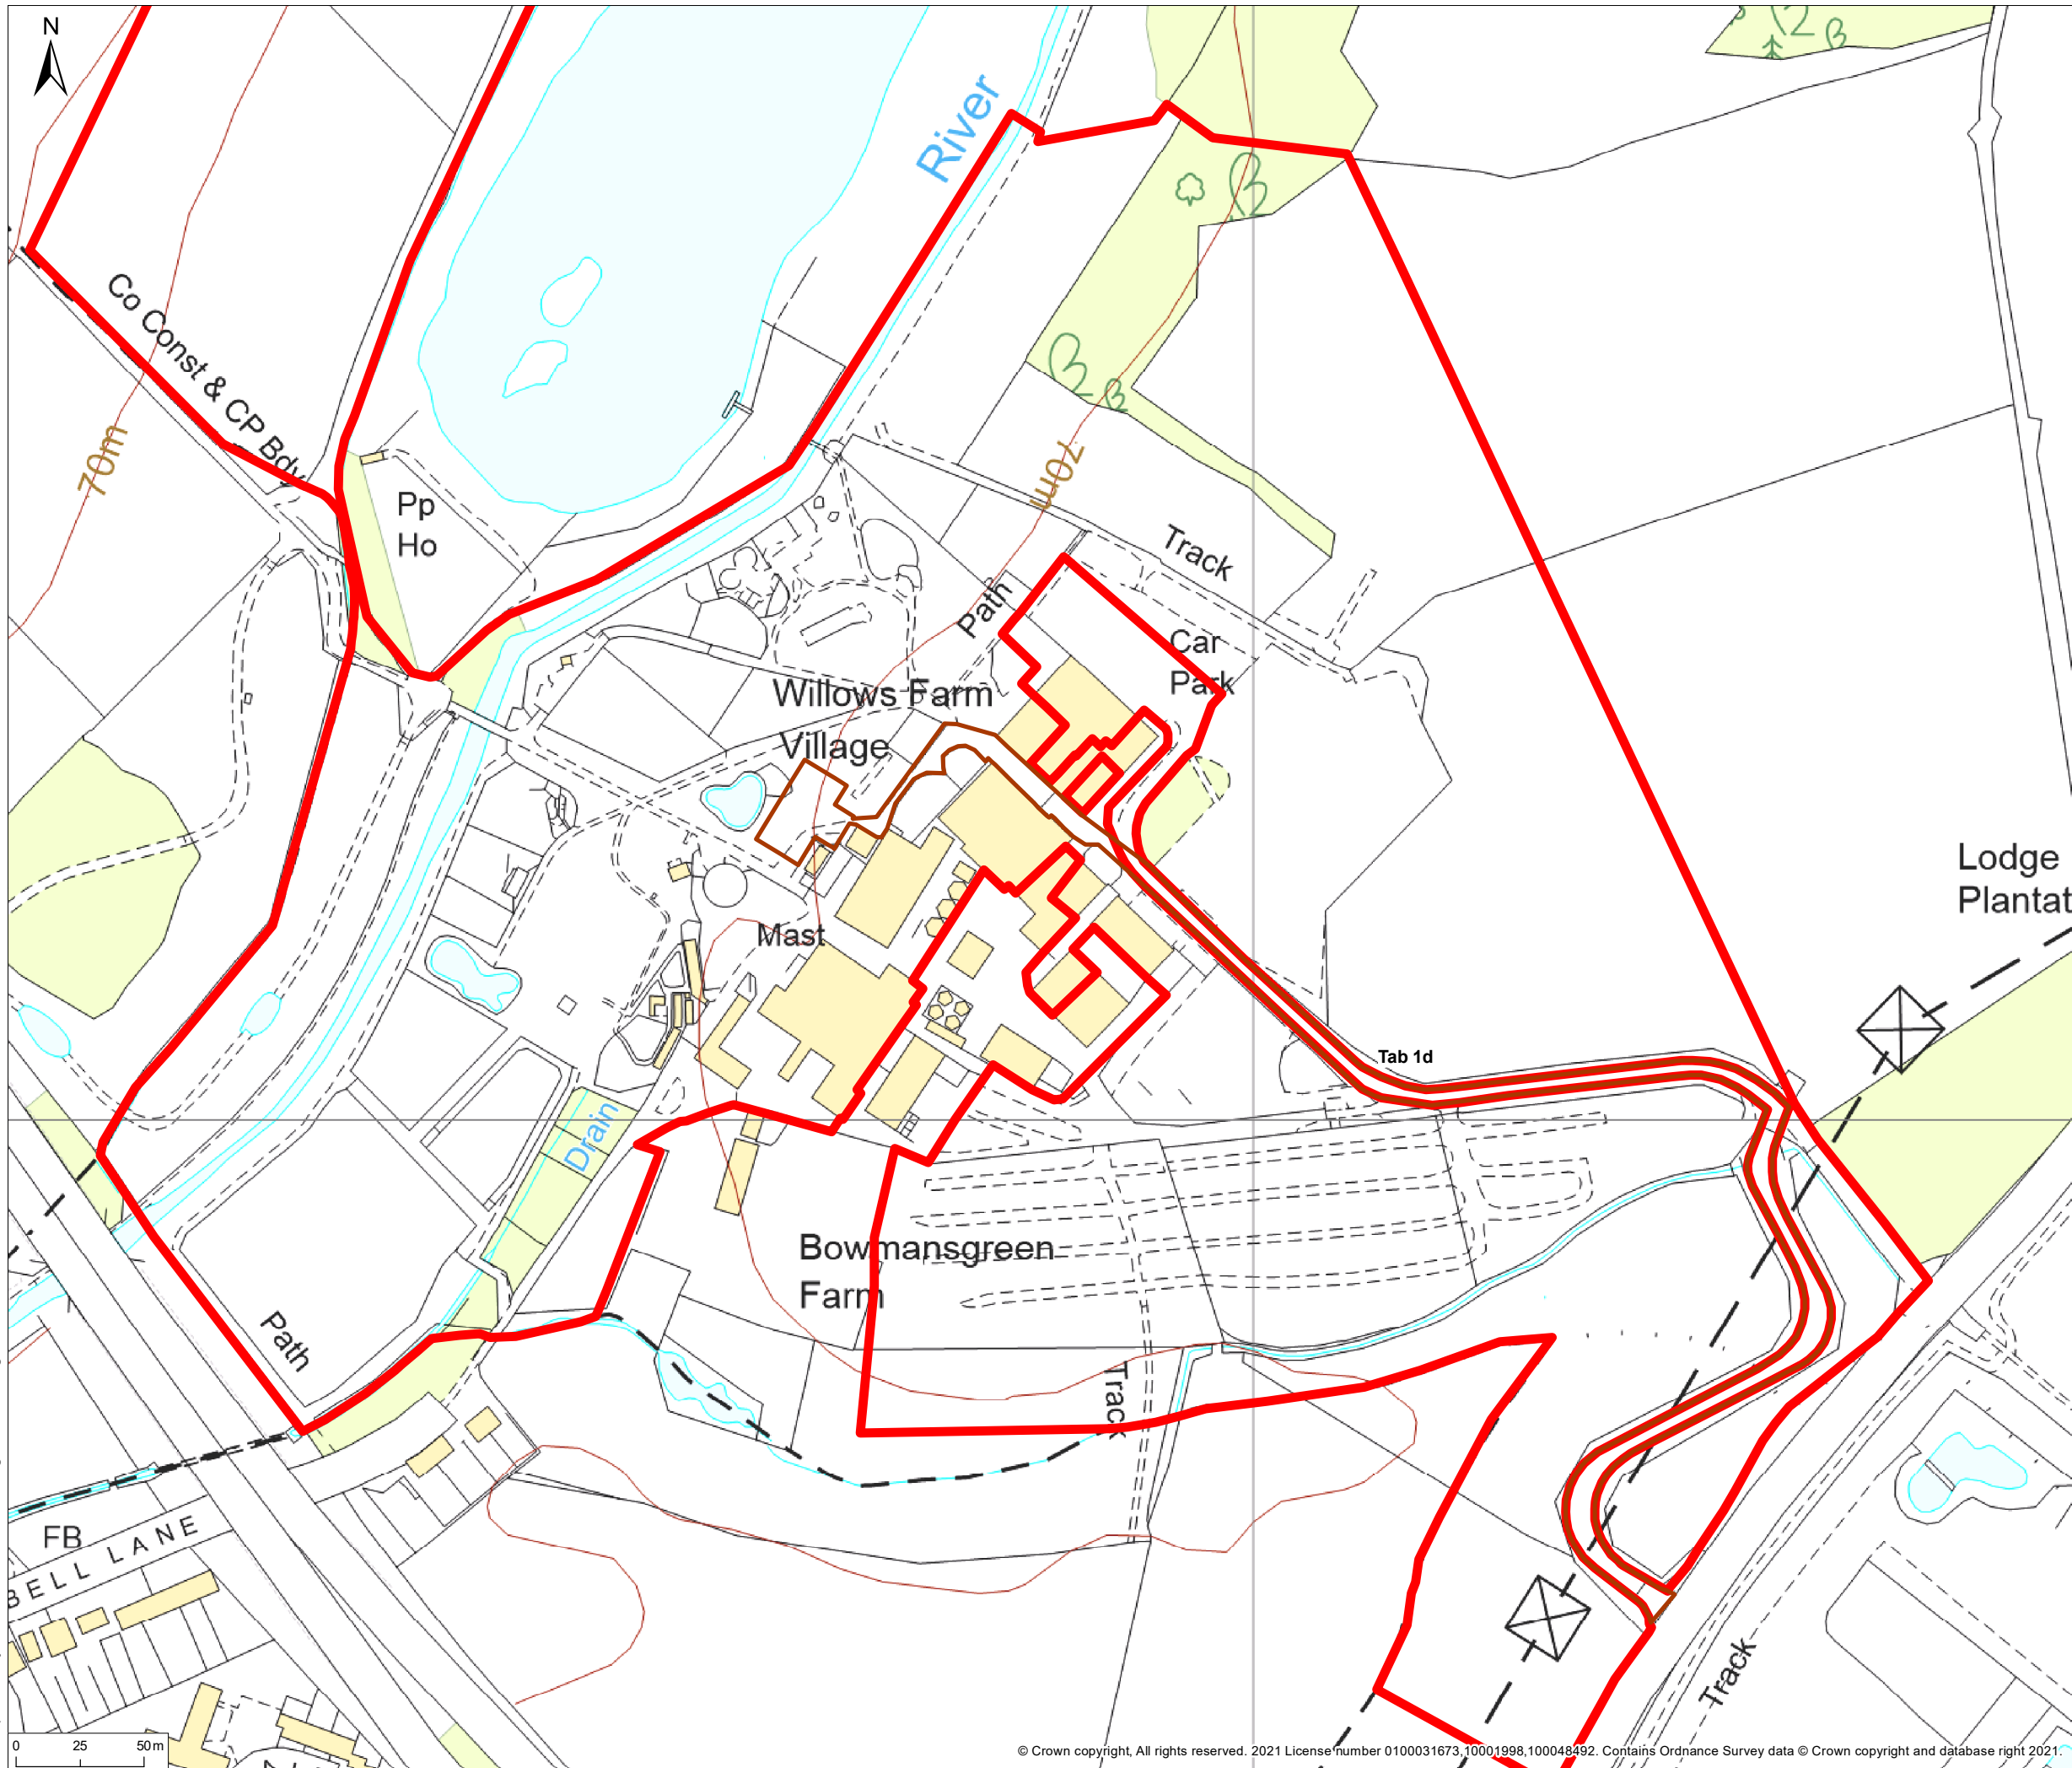

© 2021 RPS Group  
 Notes  
 1. This drawing has been prepared in accordance with the scope of RPS's appointment with its client and is subject to the terms and conditions of that appointment. RPS accepts no liability for any use of this document other than by its client and only for the purposes for which it was prepared and provided.  
 2. If received electronically it is the recipients responsibility to print to correct scale. Only written dimensions should be used.

- Legend**
- Site Boundary
  - Tab 1d

Rev	Description	By	CB	Date




20 Western Avenue, Milton Park, Abingdon, Oxfordshire, OX14 4SH  
 T: +44(0)1235 821 888 E: rps@rpsgroup.com

Client **Willows Activity Farm**  
 Project **Willows Farm Location Plan**  
 Title **Planning History Plan**

Status <b>DRAFT</b>	Drawn By <b>BG</b>	PM/Checked By <b>JR</b>
Project Number <b>OXF8797</b>	Scale @ A3 <b>1:2,500</b>	Date Created <b>JUL 2021</b>
Figure Number <b>2</b>		Rev <b>-</b>

[rpsgroup.com](http://rpsgroup.com)

\\eur-mpfs-02\Projects\8797\Willows Farm Village\TechDrawings\8797-0020-01.mxd

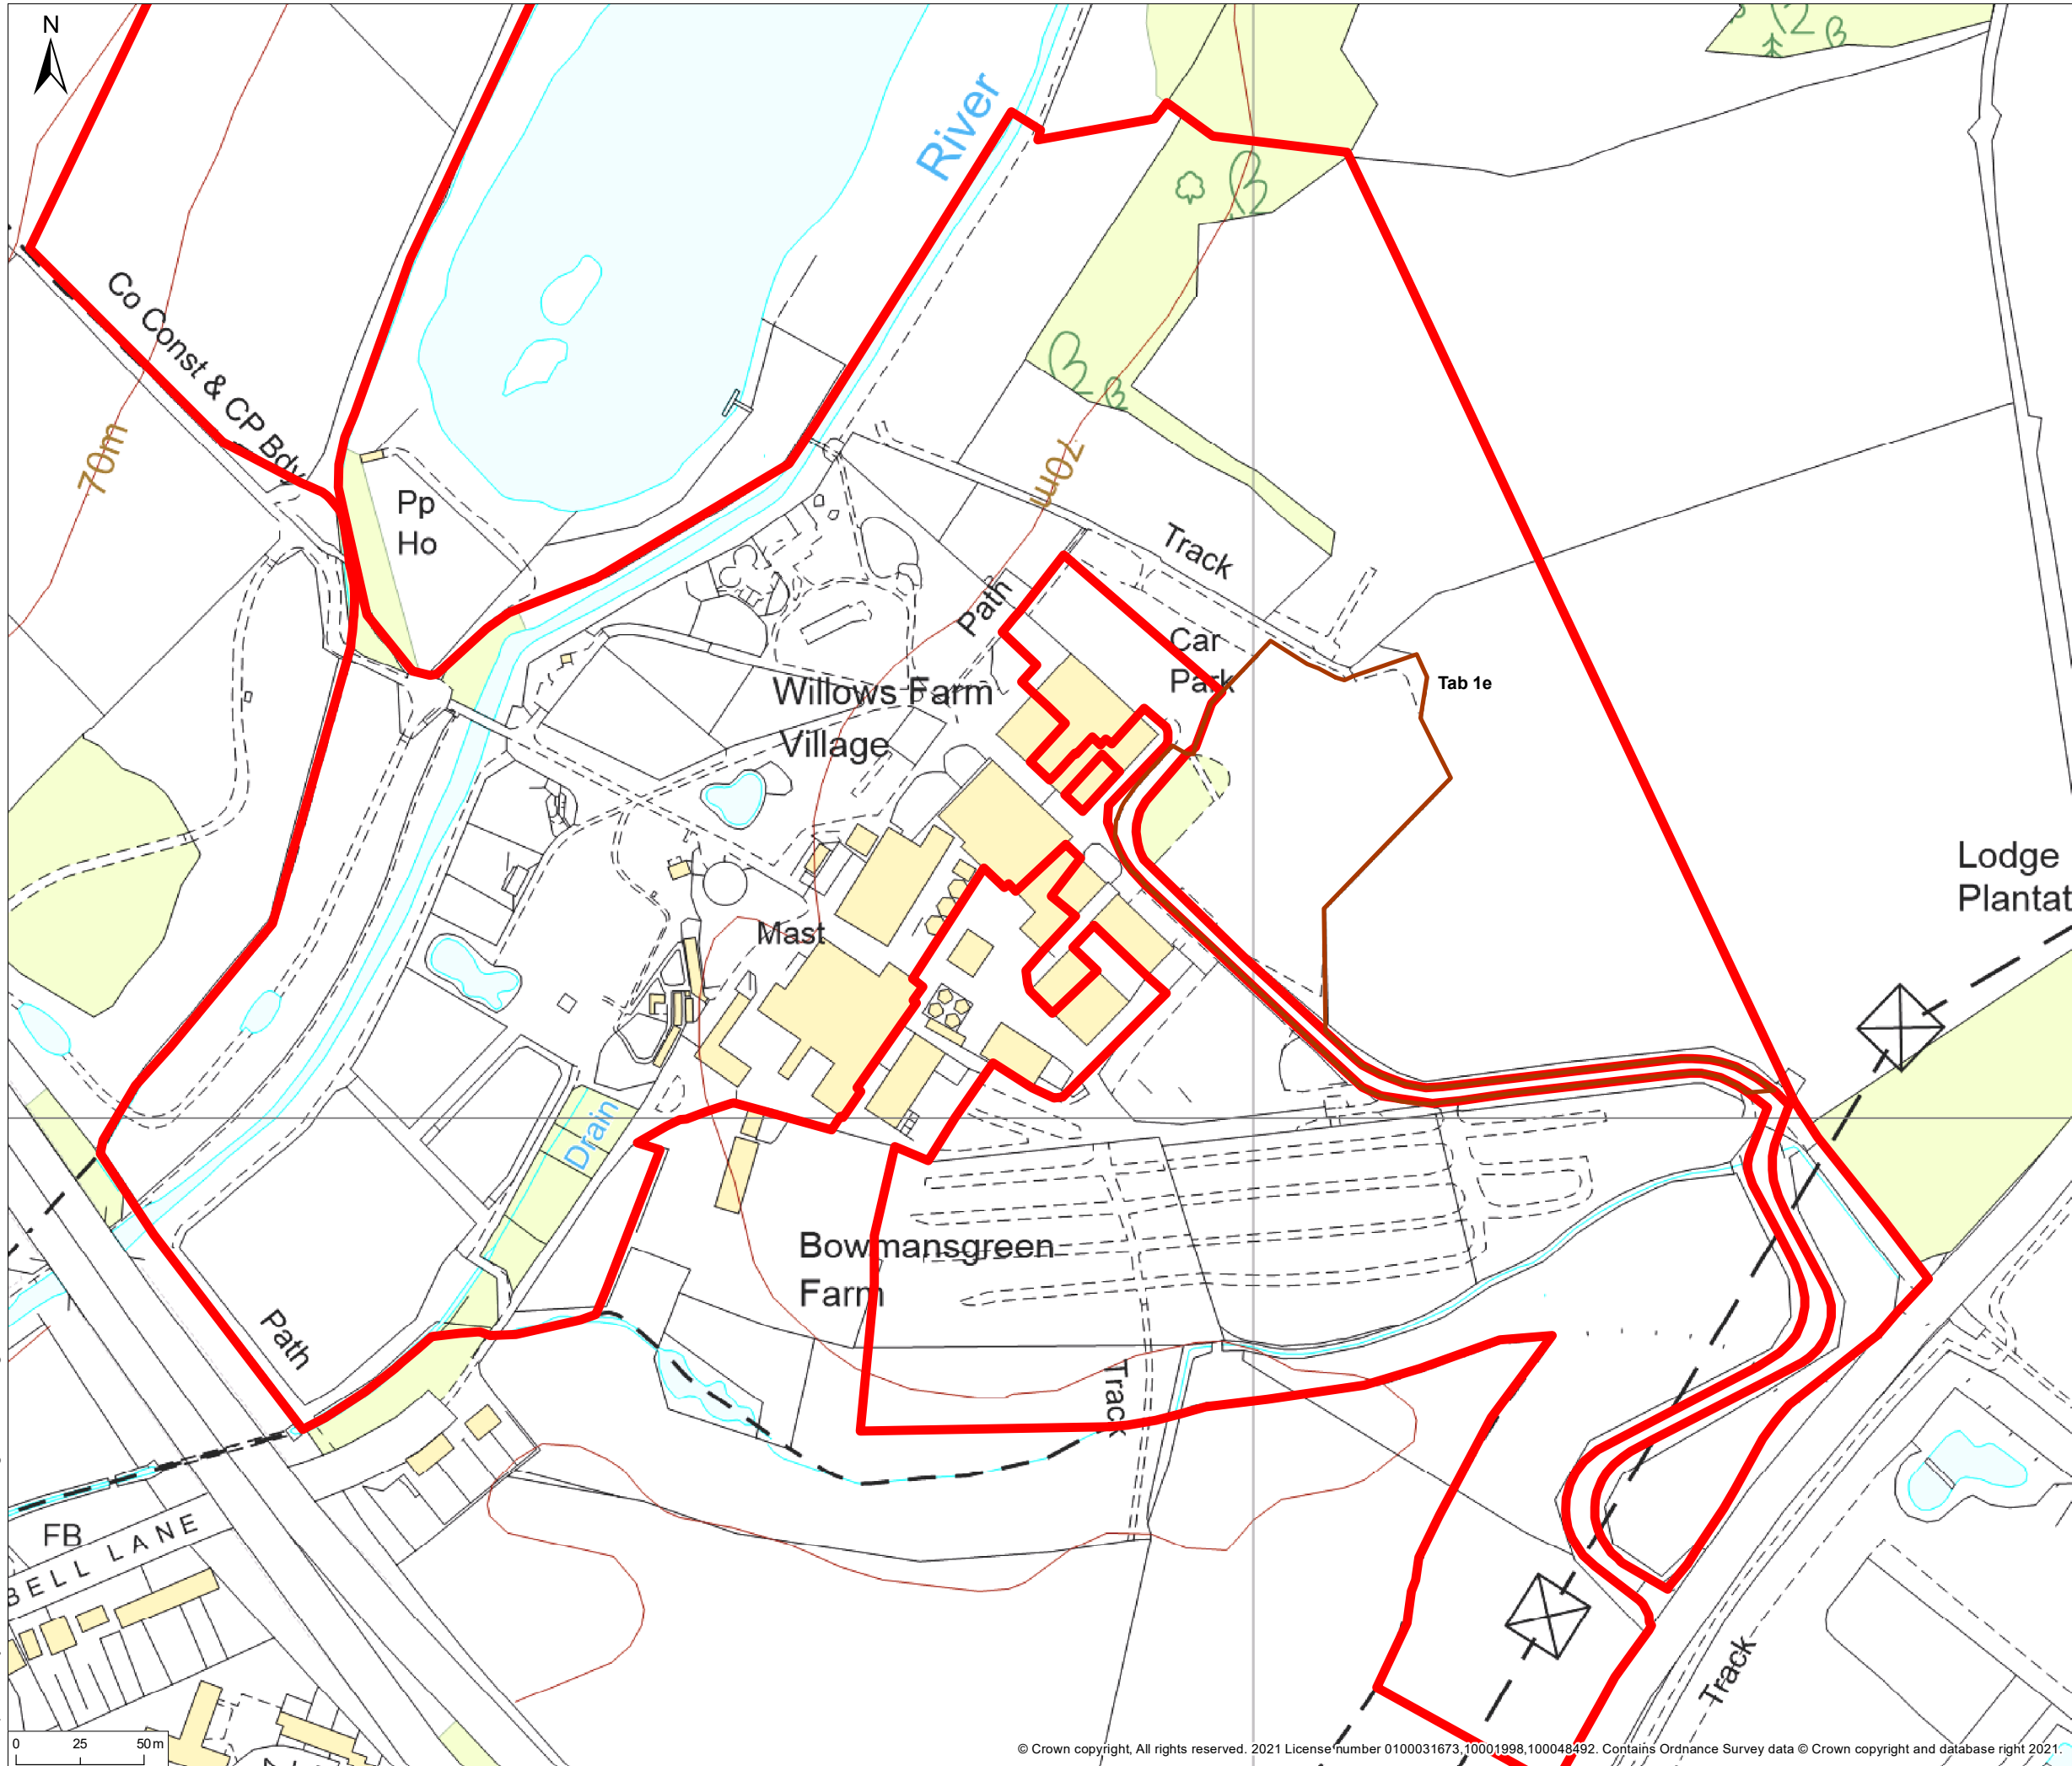

© 2021 RPS Group  
 Notes  
 1. This drawing has been prepared in accordance with the scope of RPS's appointment with its client and is subject to the terms and conditions of that appointment. RPS accepts no liability for any use of this document other than by its client and only for the purposes for which it was prepared and provided.  
 2. If received electronically it is the recipient's responsibility to print to correct scale. Only written dimensions should be used.

- Legend**
- Site Boundary
  - Tab 1e

Rev	Description	By	CB	Date




20 Western Avenue, Milton Park, Abingdon, Oxfordshire, OX14 4SH  
 T: +44(0)1235 821 888 E: rps@rpsgroup.com

Client **Willows Activity Farm**  
 Project **Willows Farm Location Plan**  
 Title **Planning History Plan**


Status	Drawn By	PM/Checked By
<b>DRAFT</b>	<b>BG</b>	<b>JR</b>
Project Number	Scale @ A3	Date Created
<b>OXF8797</b>	<b>1:2,500</b>	<b>JUL 2021</b>
Figure Number		Rev
<b>2</b>		<b>-</b>

[rpsgroup.com](http://rpsgroup.com)

\\eur-mpfs-02\Projects\8797\Willows Farm Village\TechDrawings\8797-0020-01.mxd

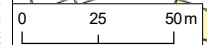



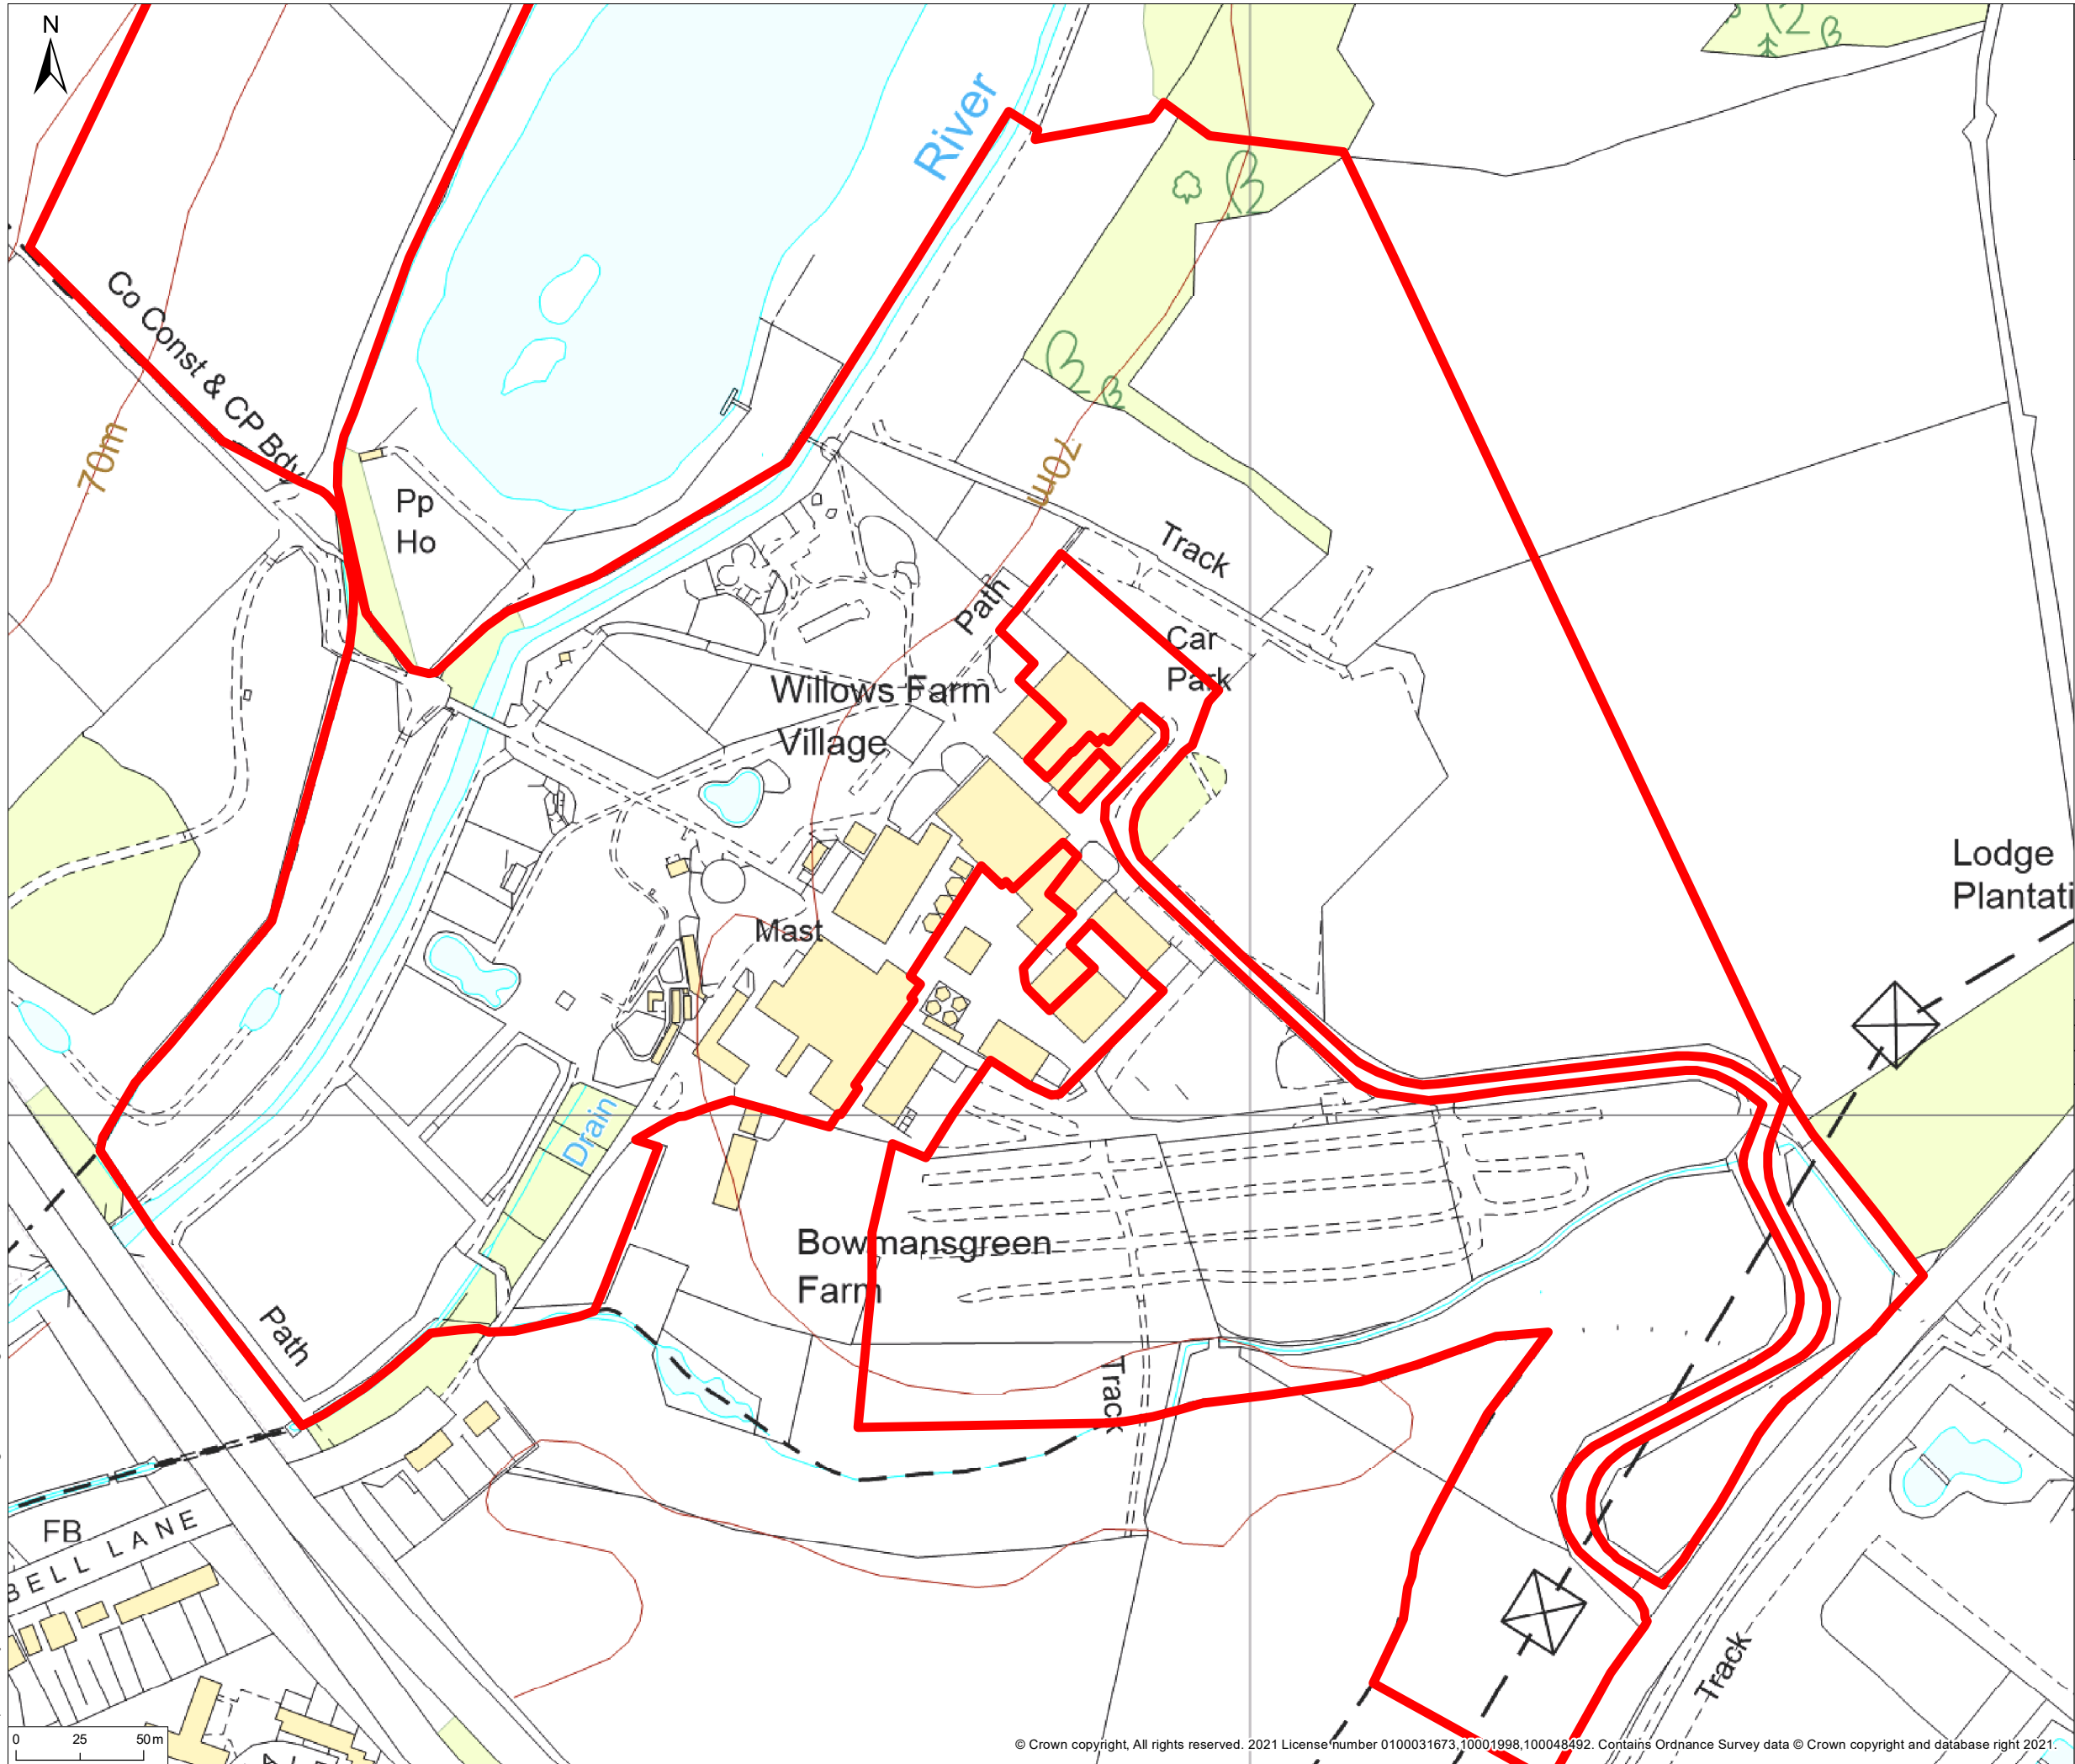

© 2021 RPS Group  
 Notes  
 1. This drawing has been prepared in accordance with the scope of RPS's appointment with its client and is subject to the terms and conditions of that appointment. RPS accepts no liability for any use of this document other than by its client and only for the purposes for which it was prepared and provided.  
 2. If received electronically it is the recipient's responsibility to print to correct scale. Only written dimensions should be used.

**Legend**

 Site Boundary

Rev	Description	By	CB	Date



20 Western Avenue, Milton Park, Abingdon, Oxfordshire, OX14 4SH  
 T: +44(0)1235 821 888 E: rps@rpsgroup.com

Client Willows Activity Farm

Project Willows Farm Location Plan

Title Planning History Plan


Status **DRAFT** Drawn By **BG** PM/Checked By **JR**

Project Number **OXF8797** Scale @ A3 **1:2,500** Date Created **JUL 2021**

Figure Number **2** Rev **-**

[rpsgroup.com](http://rpsgroup.com)

\\eur-mpfs-02\Projects\8797\Willows Farm Village\TechDrawings\8797-0020-01.mxd

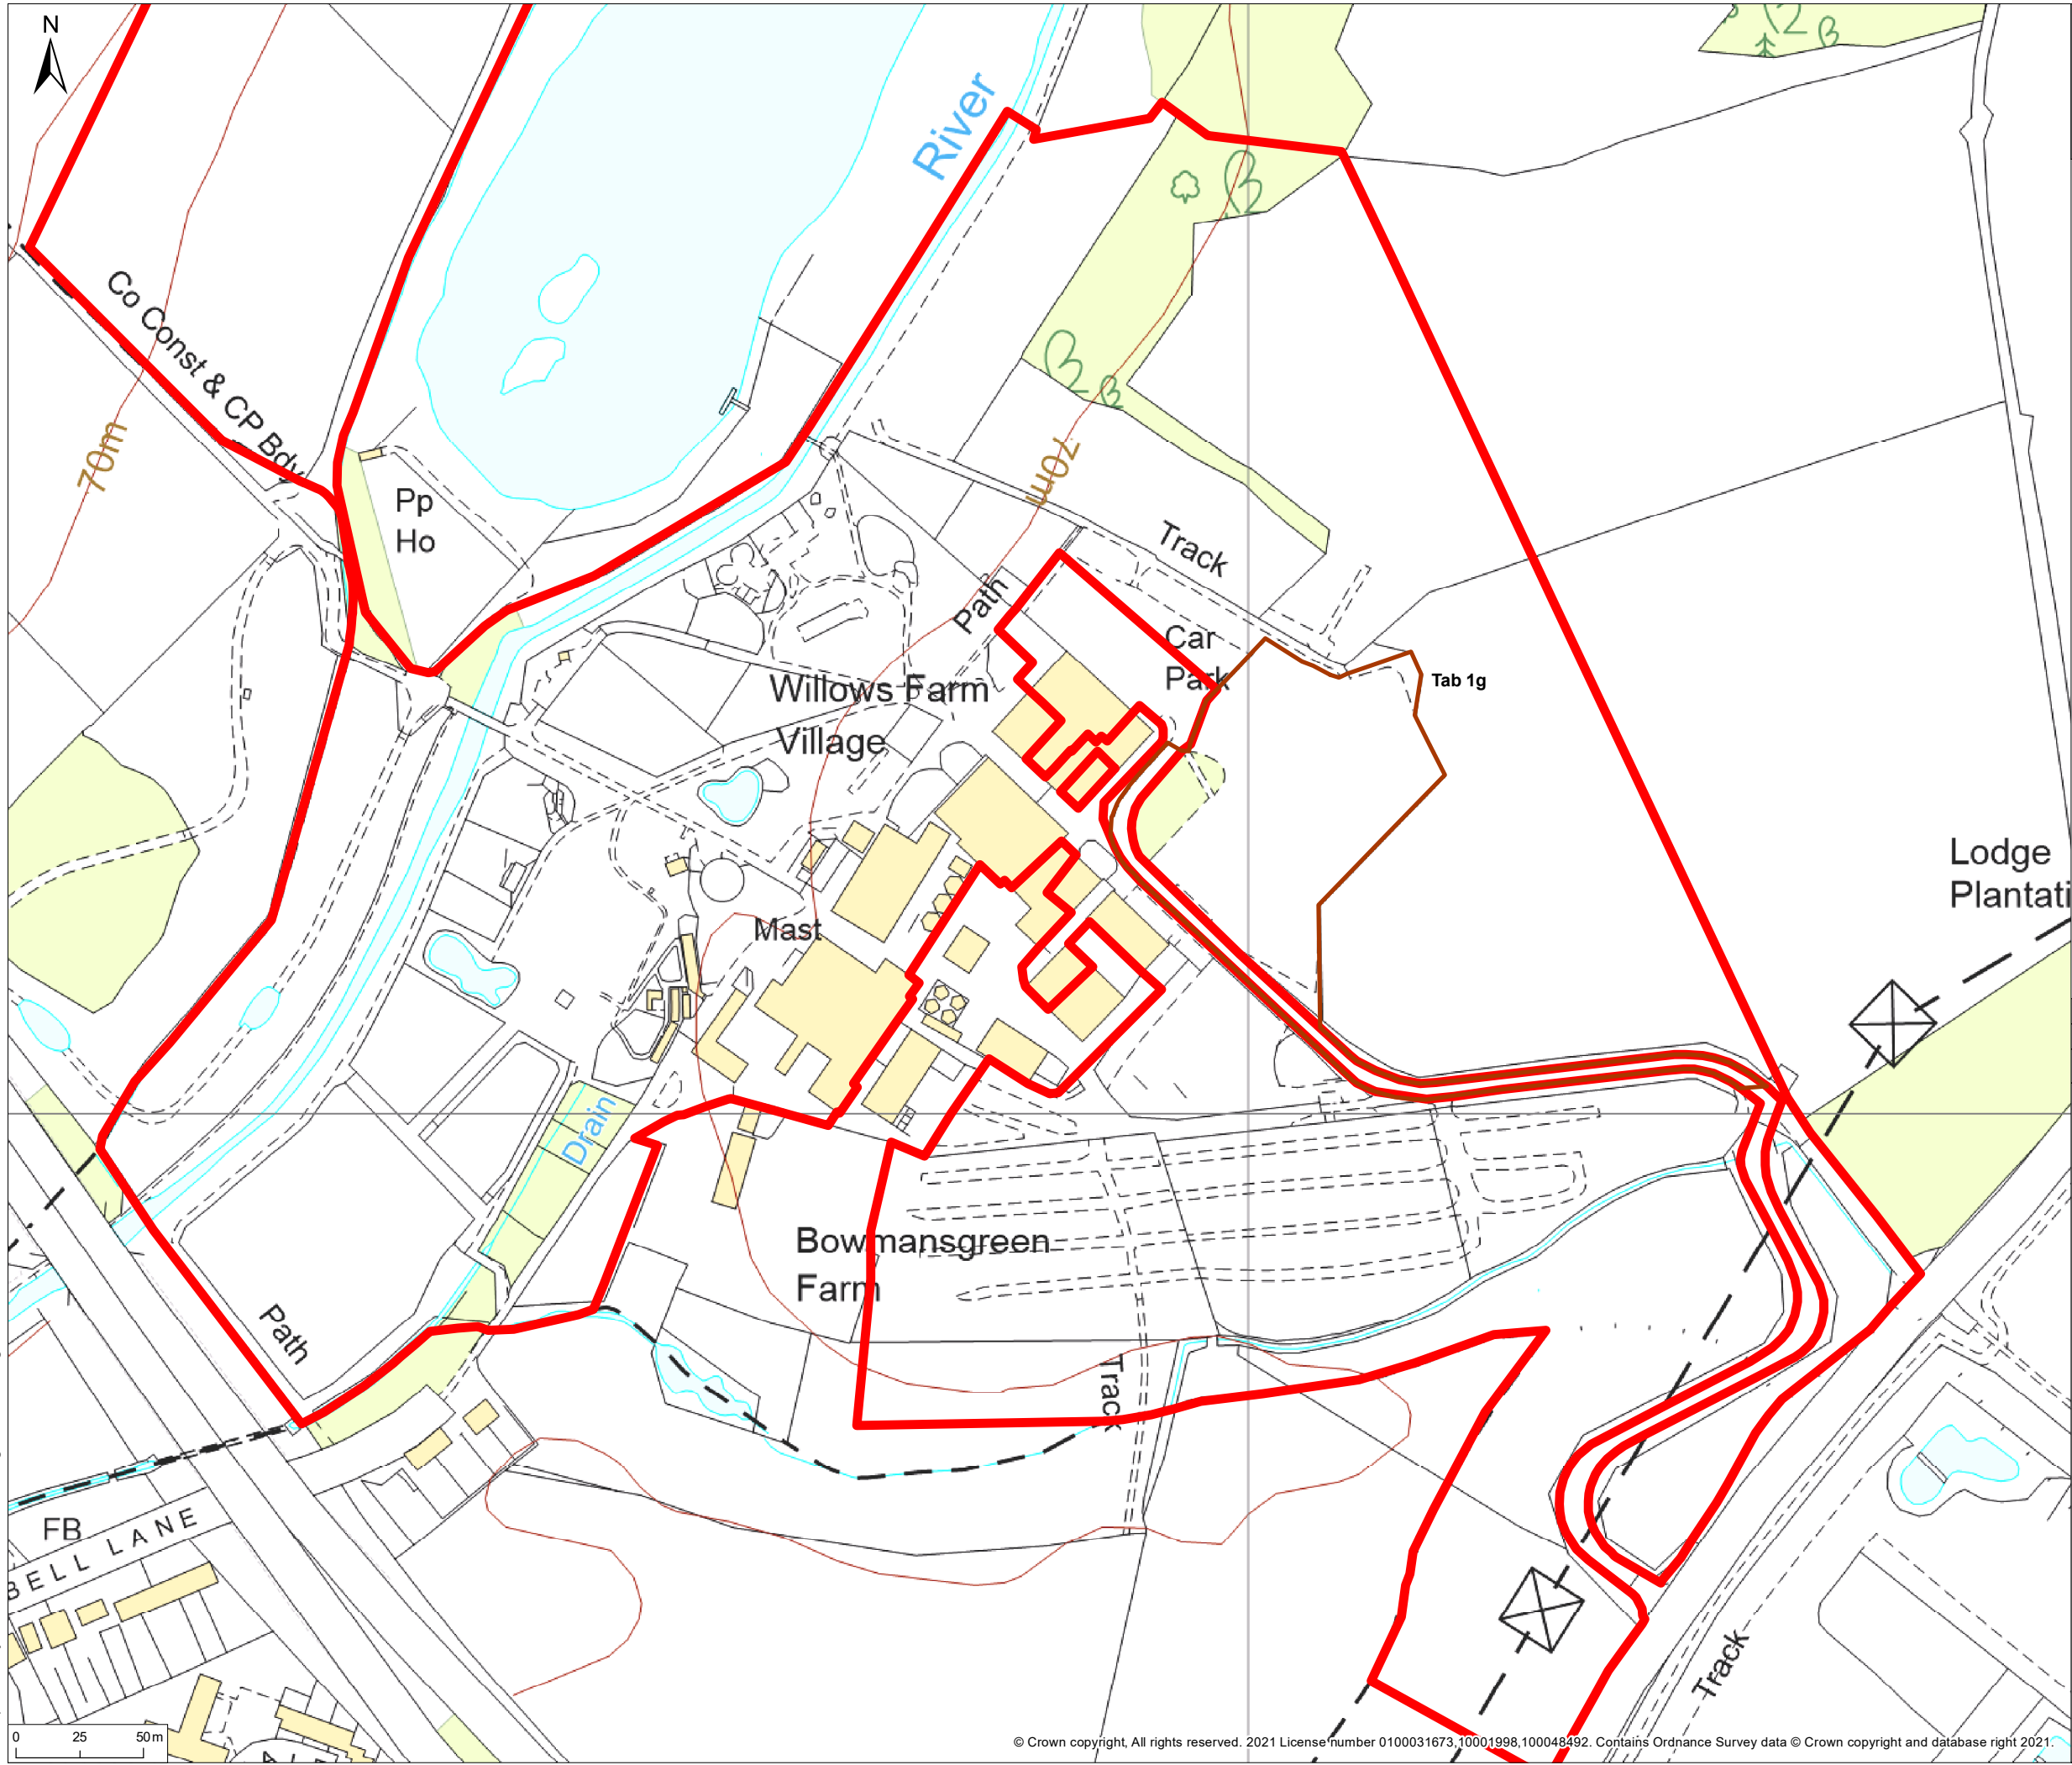

© 2021 RPS Group  
 Notes  
 1. This drawing has been prepared in accordance with the scope of RPS's appointment with its client and is subject to the terms and conditions of that appointment. RPS accepts no liability for any use of this document other than by its client and only for the purposes for which it was prepared and provided.  
 2. If received electronically it is the recipient's responsibility to print to correct scale. Only written dimensions should be used.

**Legend**

- Site Boundary
- Tab 1g

Rev	Description	By	CB	Date



20 Western Avenue, Milton Park, Abingdon, Oxfordshire, OX14 4SH  
 T: +44(0)1235 821 888 E: rps@rpsgroup.com

Client Willows Activity Farm

Project Willows Farm Location Plan

Title Planning History Plan

Status **DRAFT** Drawn By **BG** PM/Checked By **JR**


Project Number **OXF8797** Scale @ A3 **1:2,500** Date Created **JUL 2021**

Figure Number **2** Rev **-**

[rpsgroup.com](http://rpsgroup.com)

\\eur-mpfs-02\Projects\8797\Willows Farm Village\TechDrawings\8797-0020-01.mxd



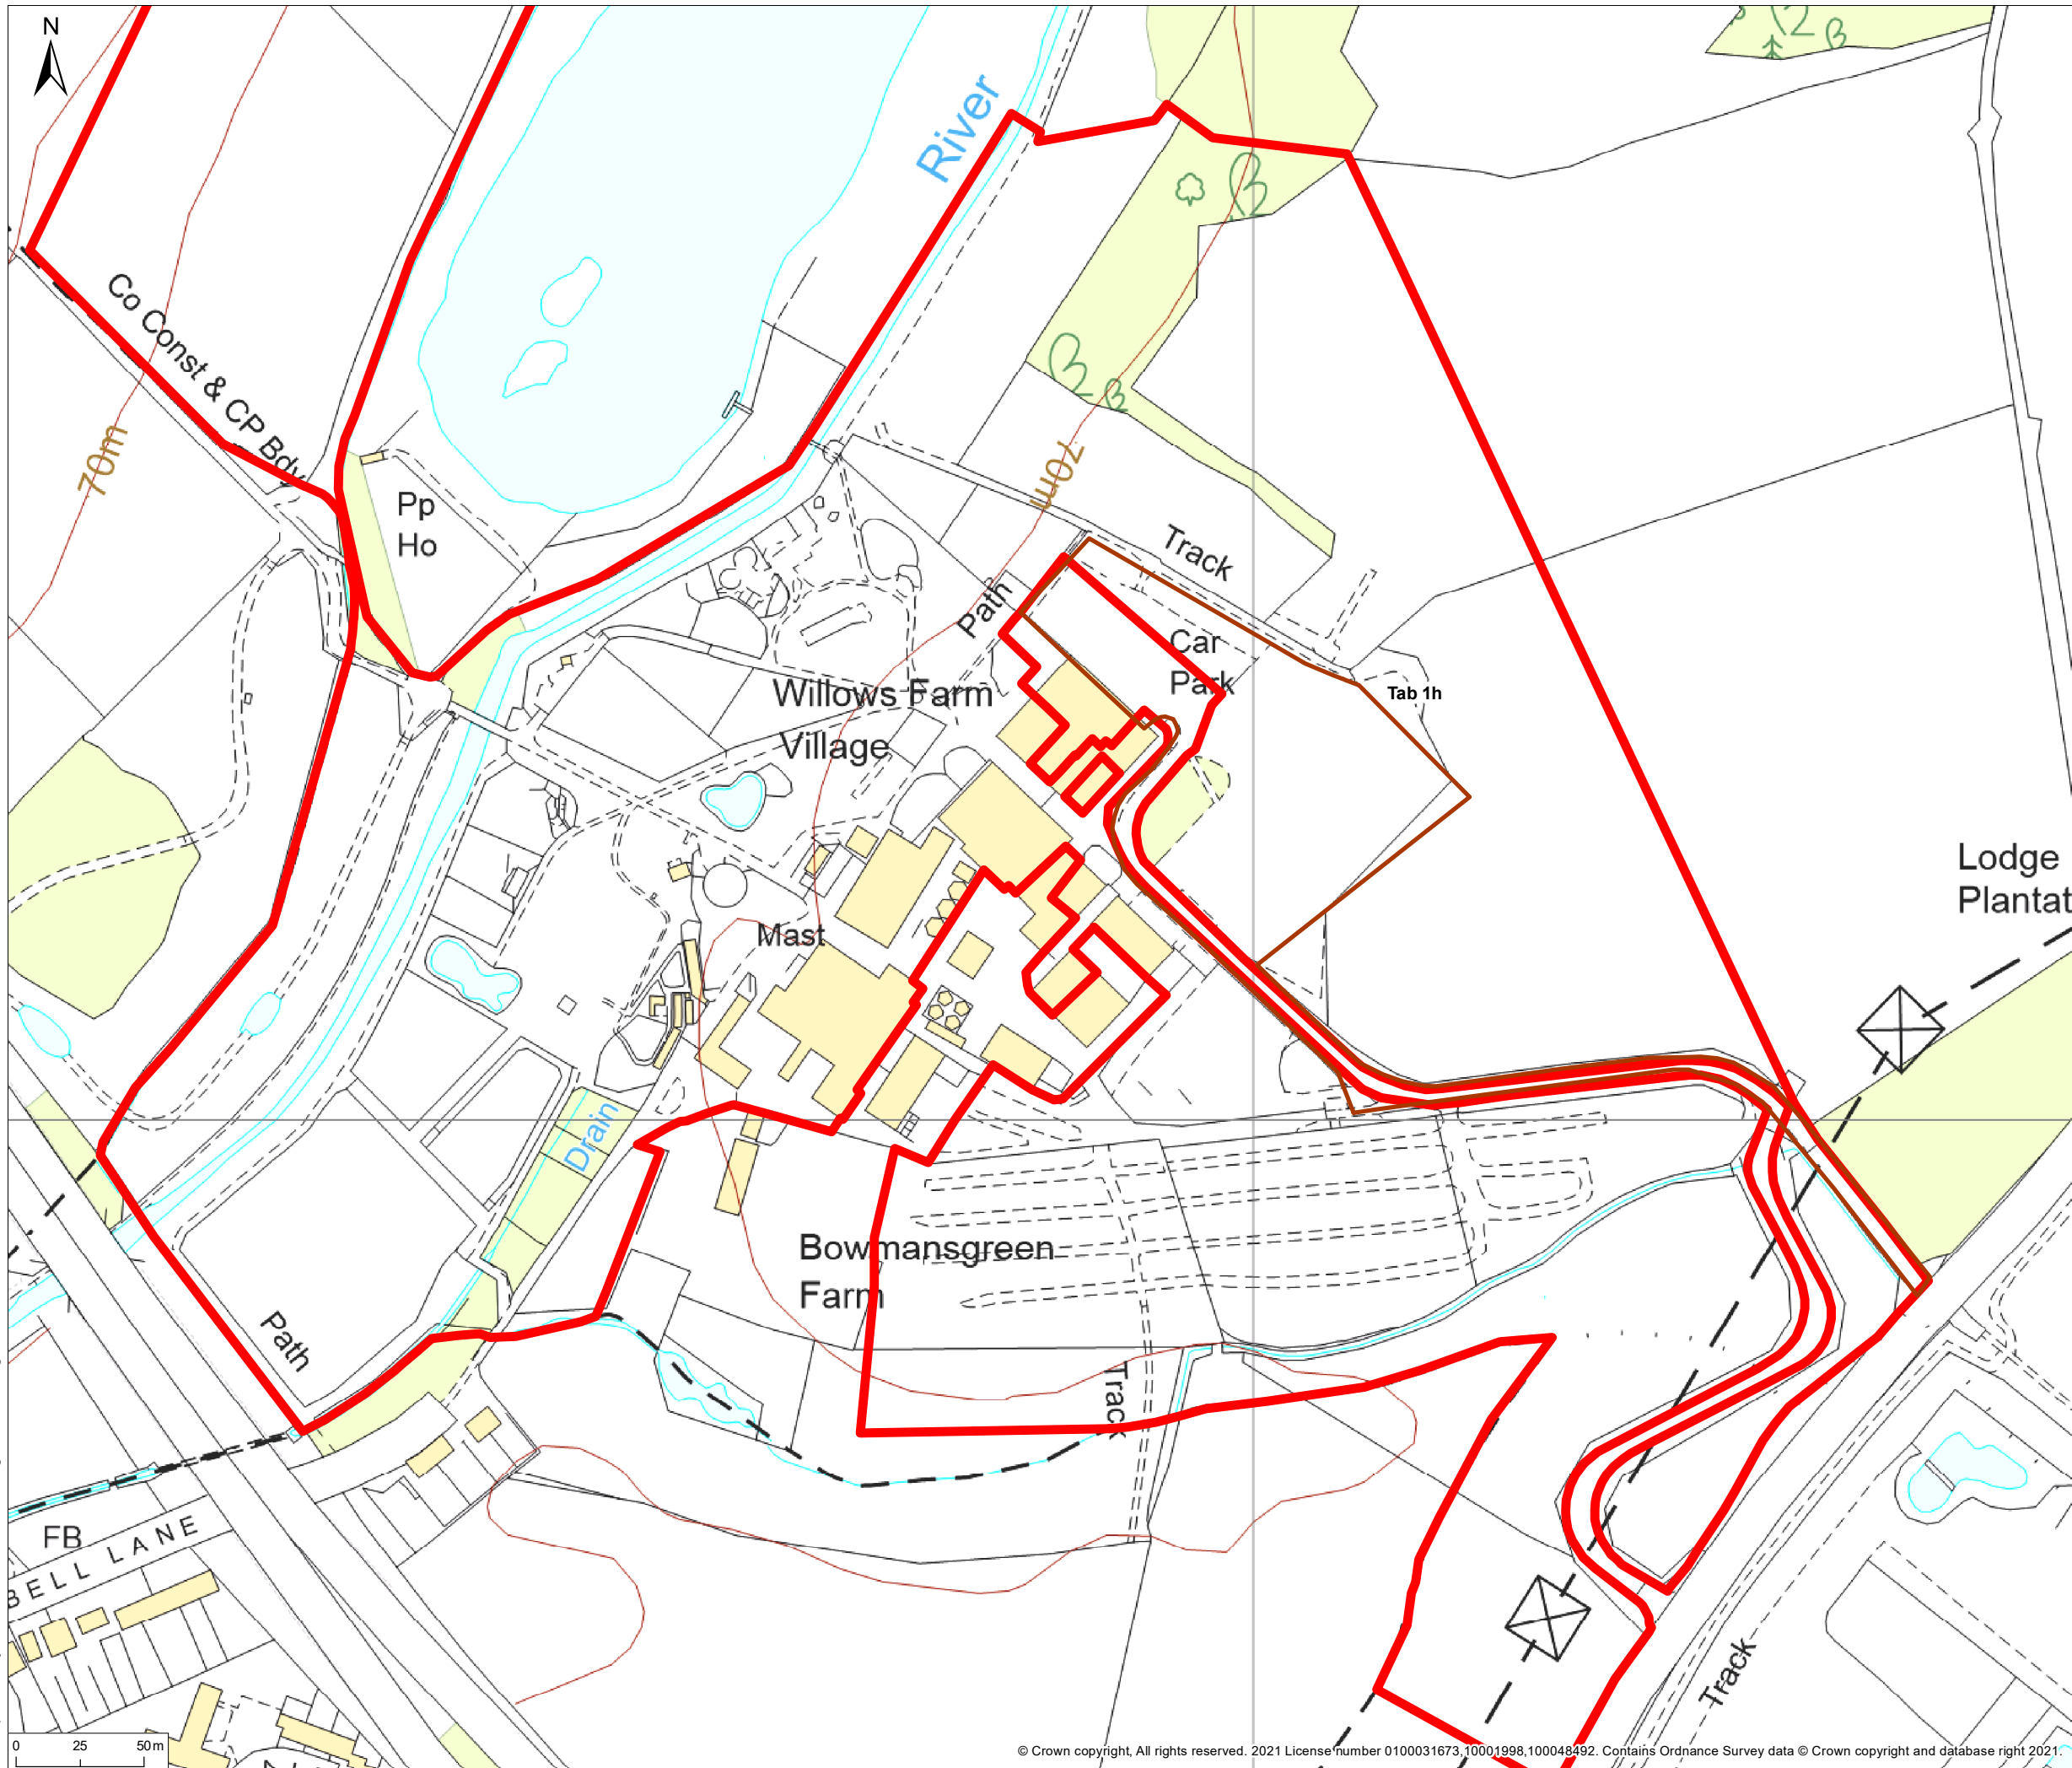

© 2021 RPS Group  
 Notes  
 1. This drawing has been prepared in accordance with the scope of RPS's appointment with its client and is subject to the terms and conditions of that appointment. RPS accepts no liability for any use of this document other than by its client and only for the purposes for which it was prepared and provided.  
 2. If received electronically it is the recipients responsibility to print to correct scale. Only written dimensions should be used.

- Legend**
- Site Boundary
  - Tab 1h

Rev	Description	By	CB	Date


**rps** MAKING COMPLEX EASY  
 20 Western Avenue, Milton Park, Abingdon, Oxfordshire, OX14 4SH  
 T: +44(0)1235 821 888 E: rps@rpsgroup.com

Client Willows Activity Farm  
 Project Willows Farm Location Plan  
 Title Planning History Plan

Status DRAFT Drawn By BG PM/Checked By JR  
 Project Number OXF8797 Scale @ A3 1:2,500 Date Created JUL 2021  
 Figure Number 2 Rev -

rpsgroup.com

\\eur-mpfs-02\Projects\8797\Willows Farm Village\TechDrawings\8797-0020-01.mxd

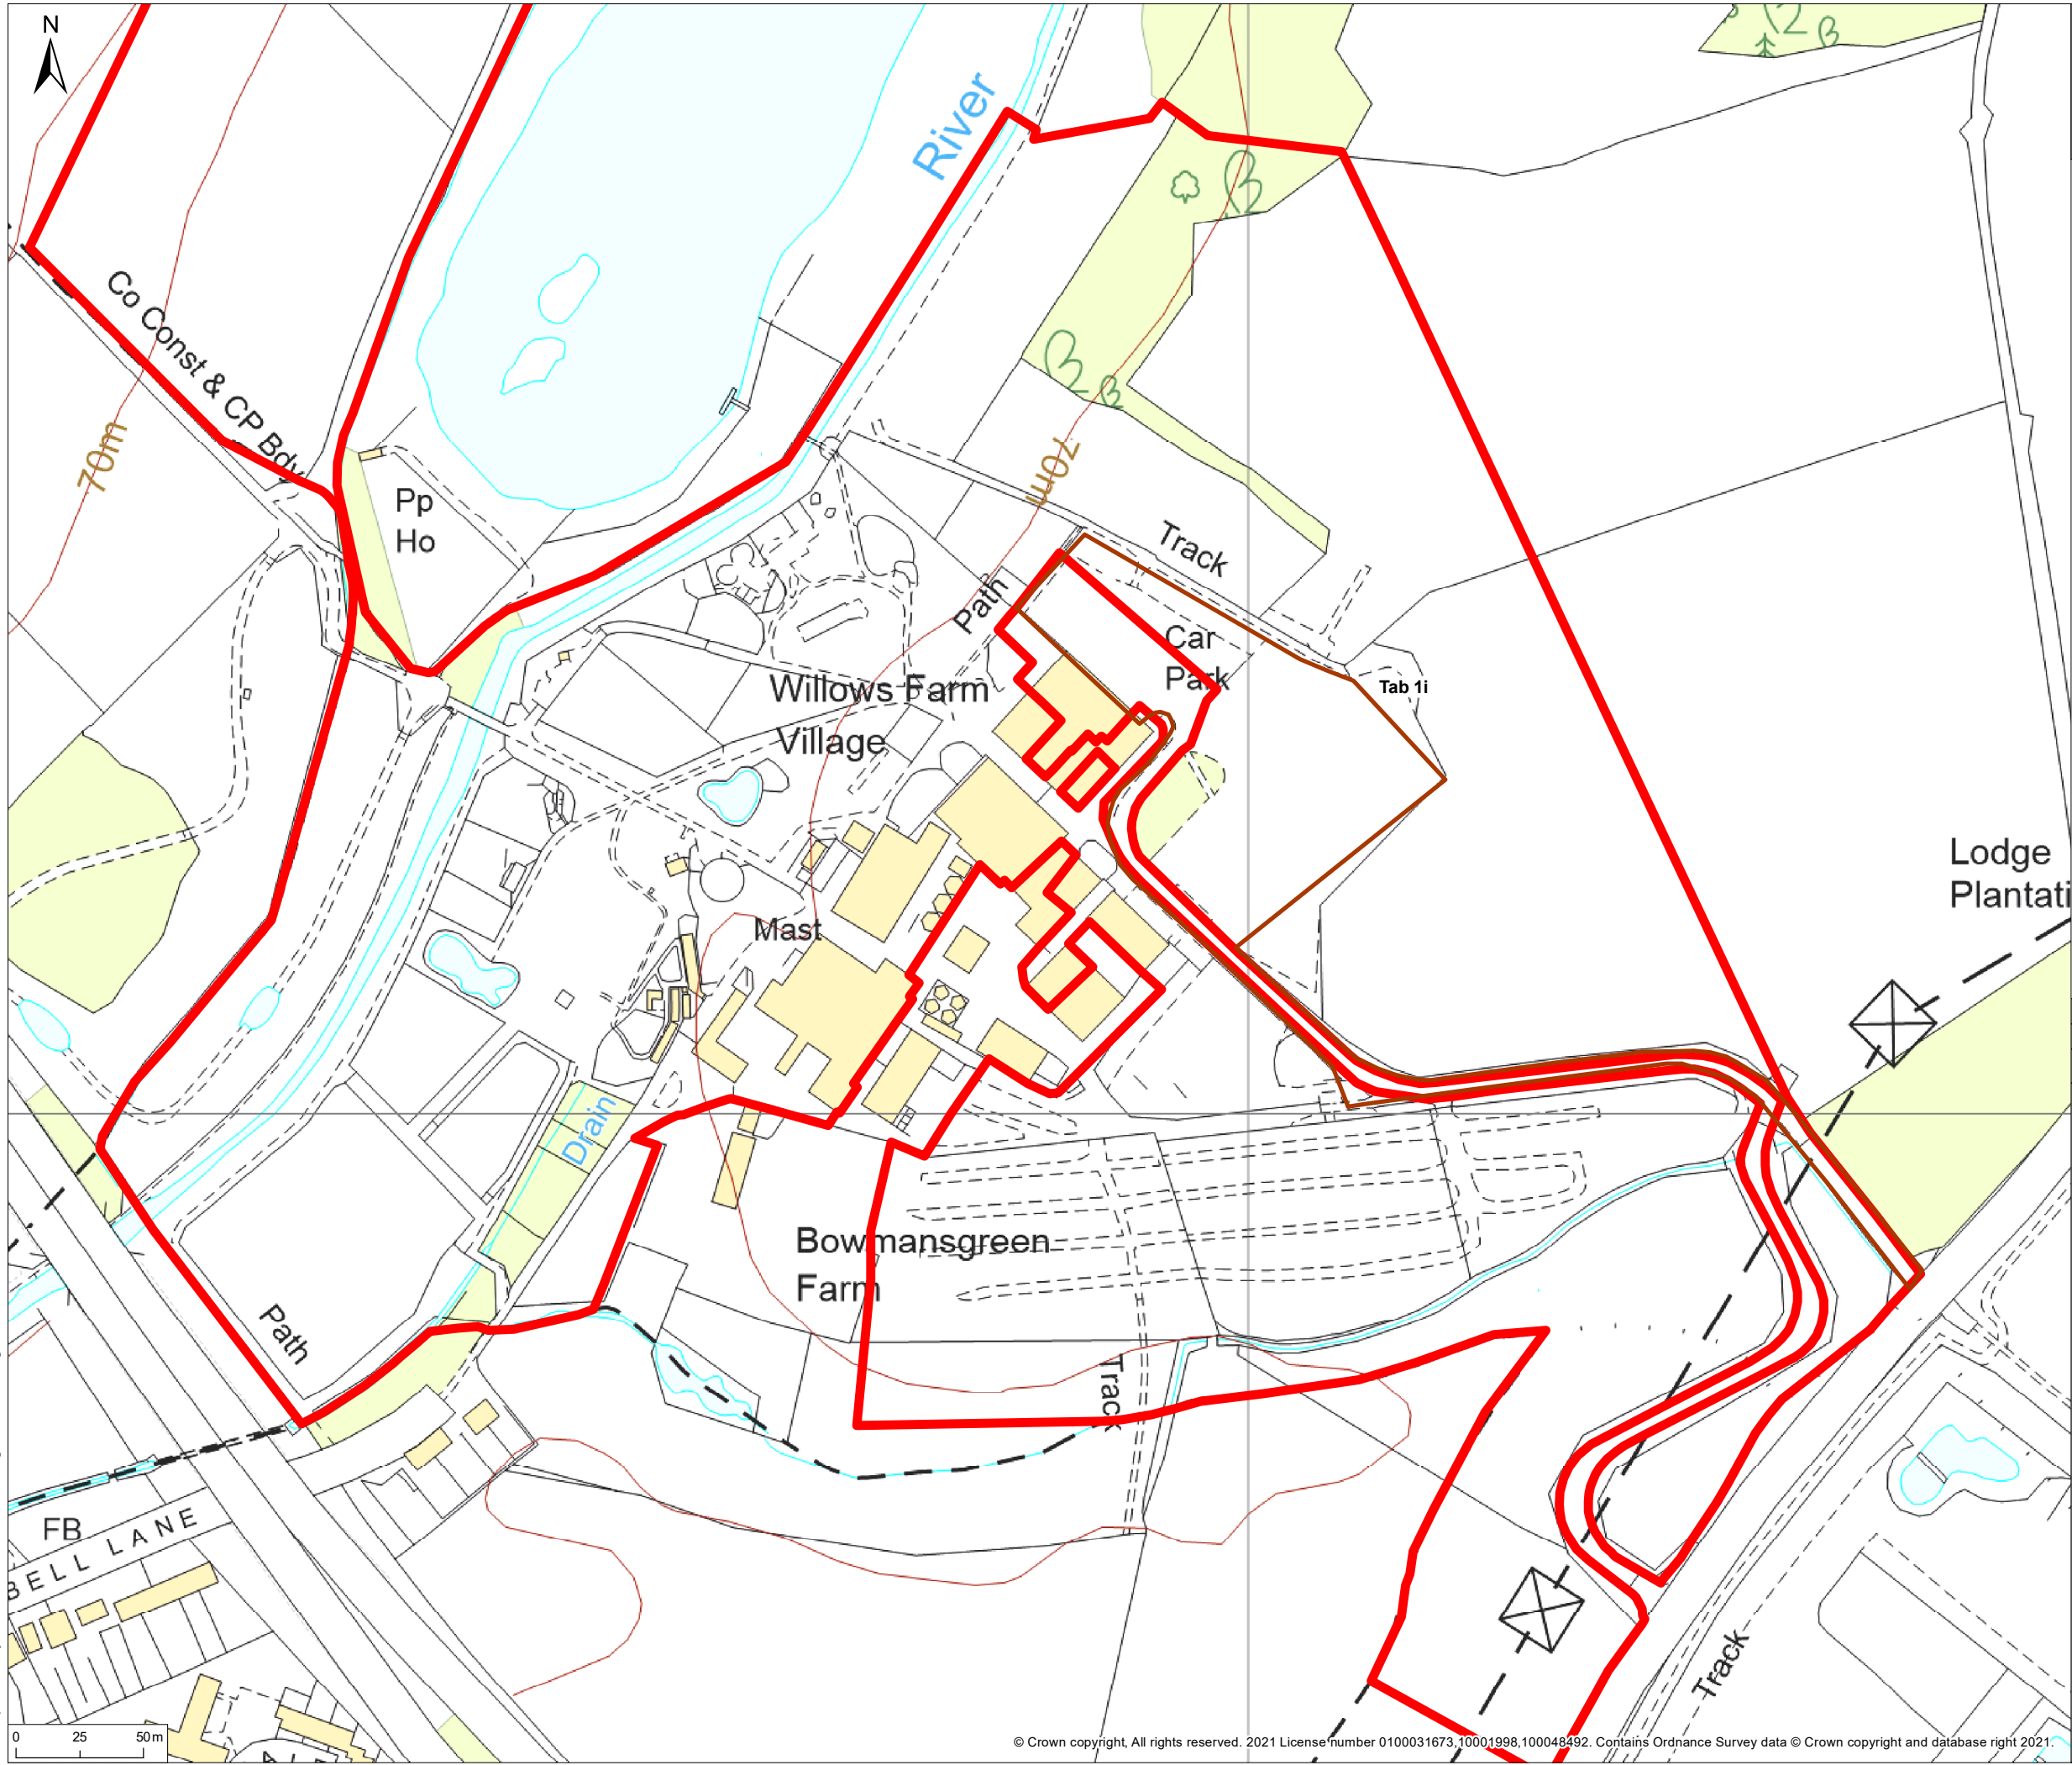

© 2021 RPS Group  
 Notes  
 1. This drawing has been prepared in accordance with the scope of RPS's appointment with its client and is subject to the terms and conditions of that appointment. RPS accepts no liability for any use of this document other than by its client and only for the purposes for which it was prepared and provided.  
 2. If received electronically it is the recipients responsibility to print to correct scale. Only written dimensions should be used.

**Legend**

- Site Boundary
- Tab 1i

Rev	Description	By	CB	Date



20 Western Avenue, Milton Park, Abingdon, Oxfordshire, OX14 4SH  
 T: +44(0)1235 821 888 E: rps@rpsgroup.com


Client Willows Activity Farm  
 Project Willows Farm Location Plan  
 Title Planning History Plan

Status	Drawn By	PM/Checked By
DRAFT	BG	JR
Project Number	Scale @ A3	Date Created
OXF8797	1:2,500	JUL 2021
Figure Number		Rev
2		-

rpsgroup.com

\\eur-mpfs-02\Projects\8797\Willows Farm Village\TechDrawings\8797-0020-01.mxd



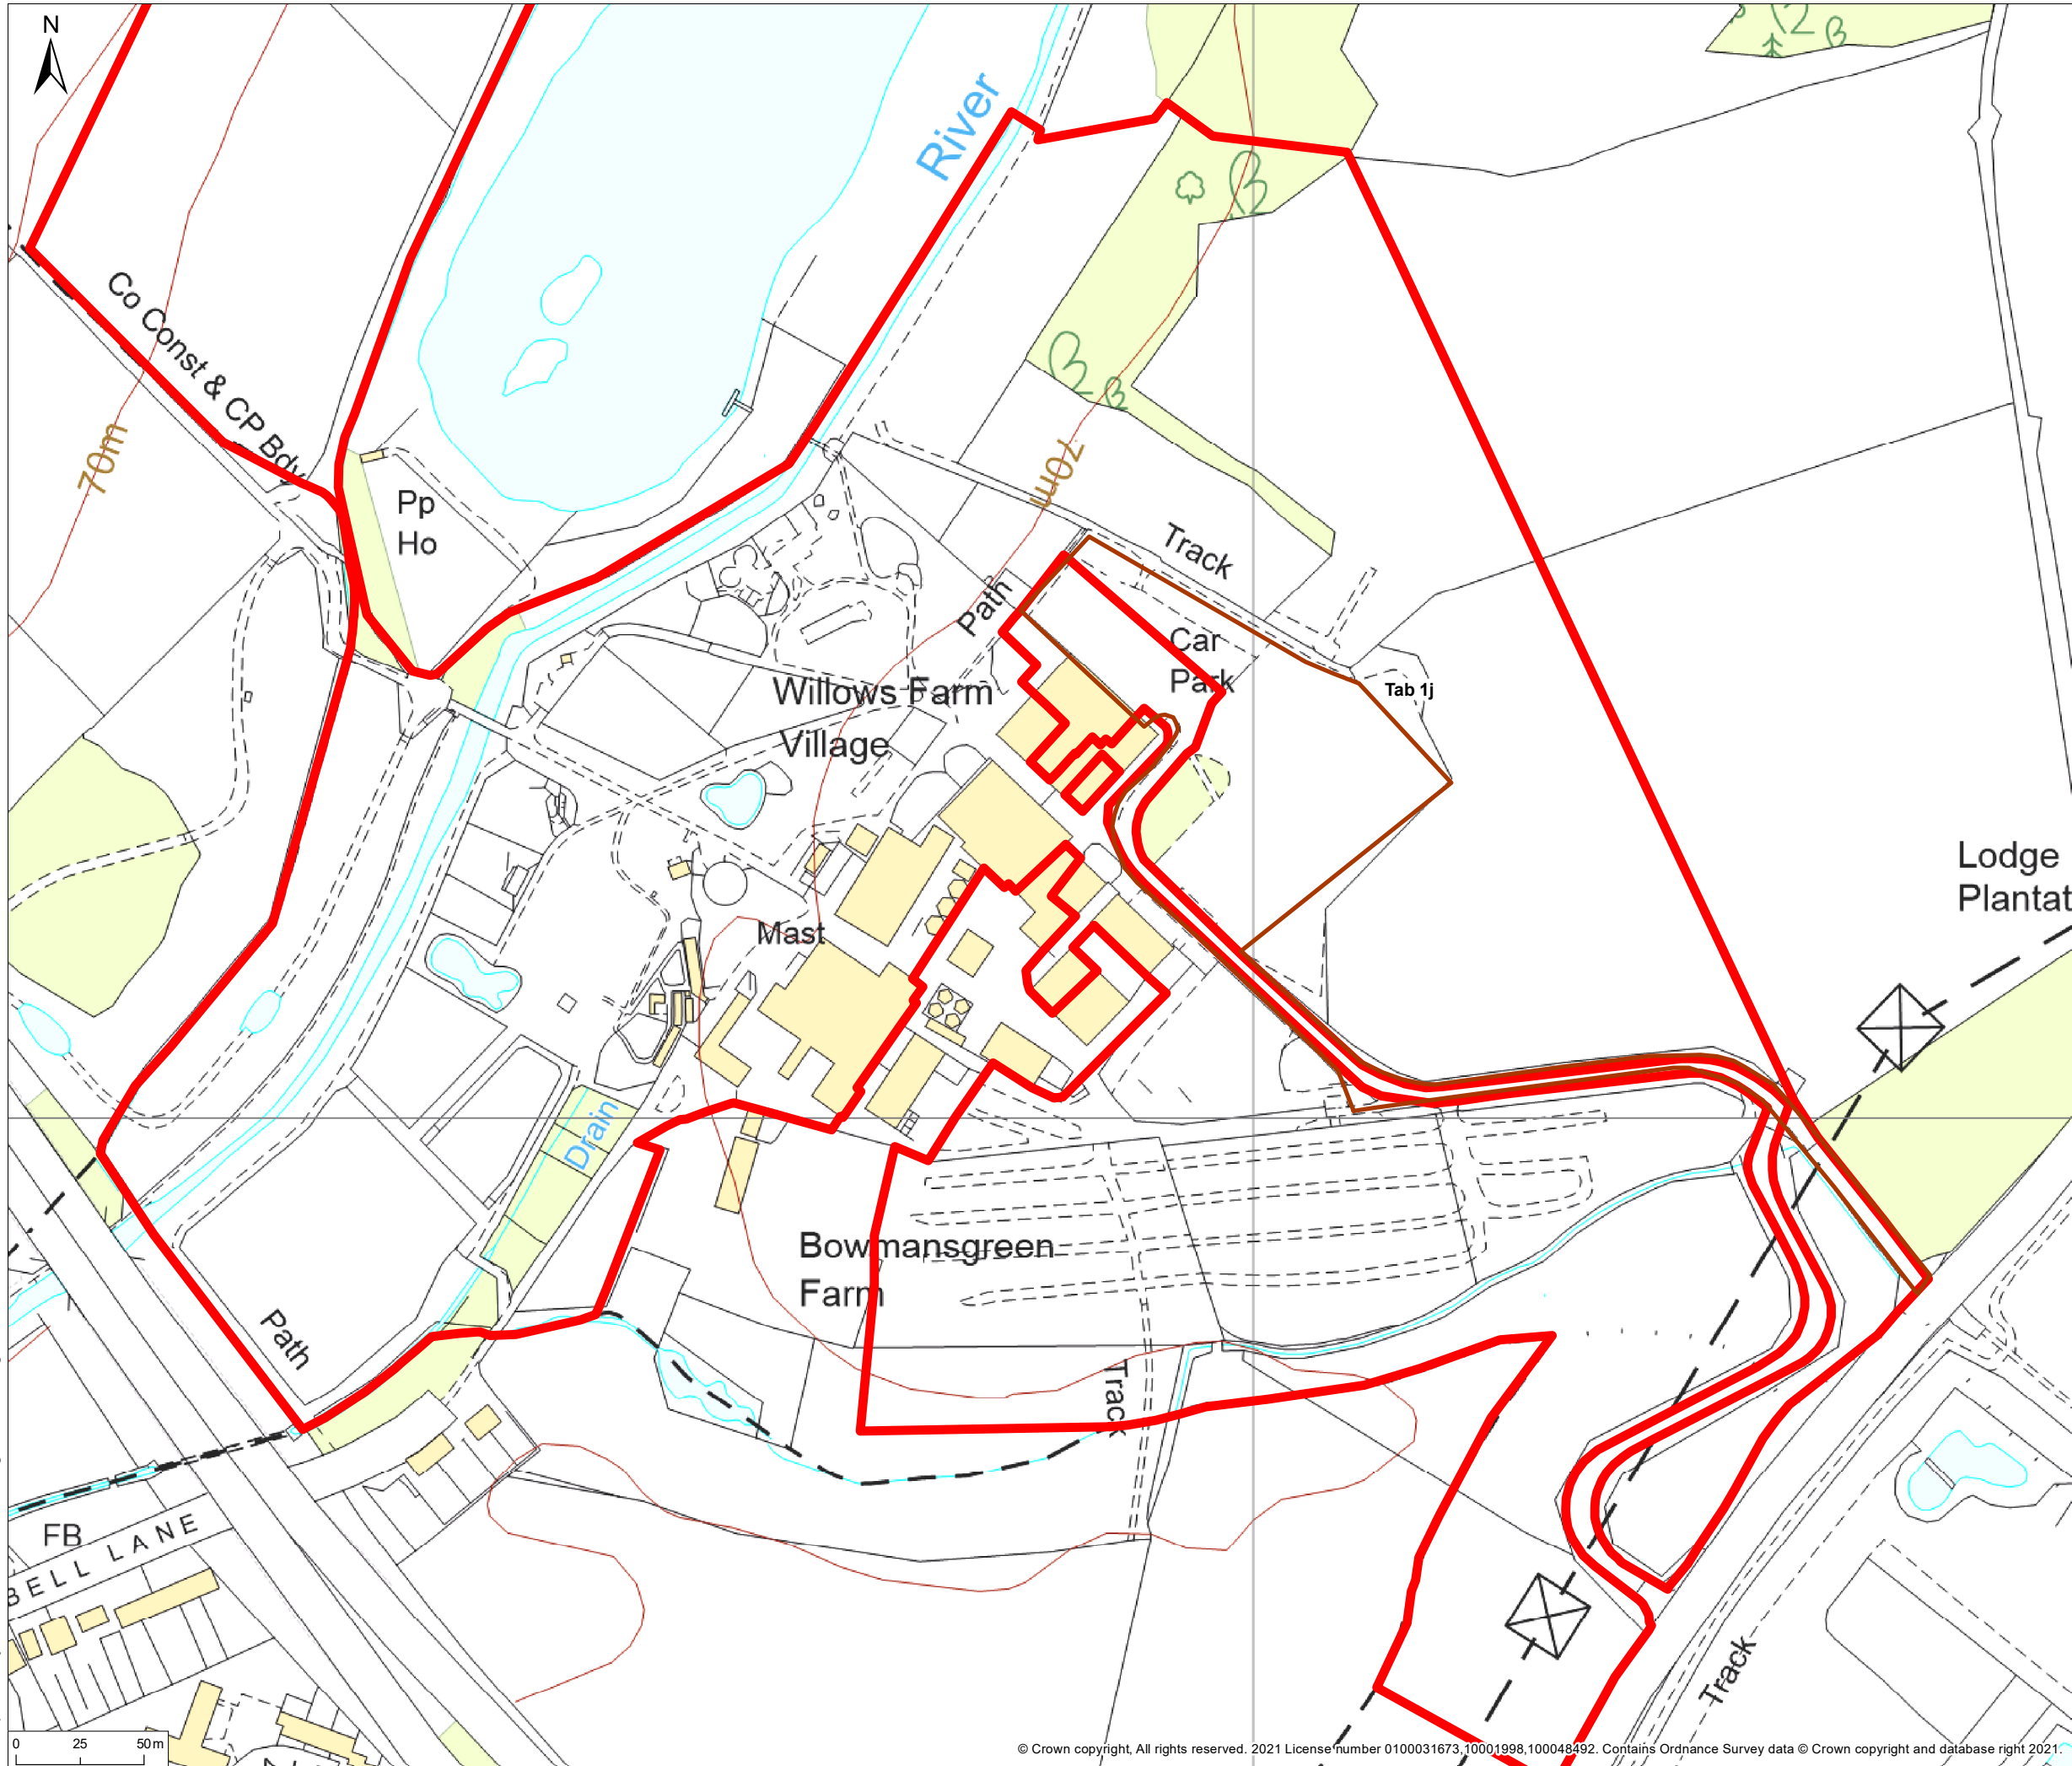

© 2021 RPS Group  
 Notes  
 1. This drawing has been prepared in accordance with the scope of RPS's appointment with its client and is subject to the terms and conditions of that appointment. RPS accepts no liability for any use of this document other than by its client and only for the purposes for which it was prepared and provided.  
 2. If received electronically it is the recipients responsibility to print to correct scale. Only written dimensions should be used.

- Legend**
- Site Boundary
  - Tab 1j

Rev	Description	By	CB	Date




20 Western Avenue, Milton Park, Abingdon, Oxfordshire, OX14 4SH  
 T: +44(0)1235 821 888 E: rps@rpsgroup.com


Client **Willows Activity Farm**  
 Project **Willows Farm Location Plan**  
 Title **Planning History Plan**

Status	Drawn By	PM/Checked By
<b>DRAFT</b>	<b>BG</b>	<b>JR</b>
Project Number	Scale @ A3	Date Created
<b>OXF8797</b>	<b>1:2,500</b>	<b>JUL 2021</b>
Figure Number		Rev
<b>2</b>		<b>-</b>

[rpsgroup.com](http://rpsgroup.com)

\\eur-mpfs-02\Projects\8797\Willows Farm Village\TechDrawings\8797-0020-01.mxd

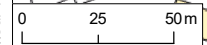

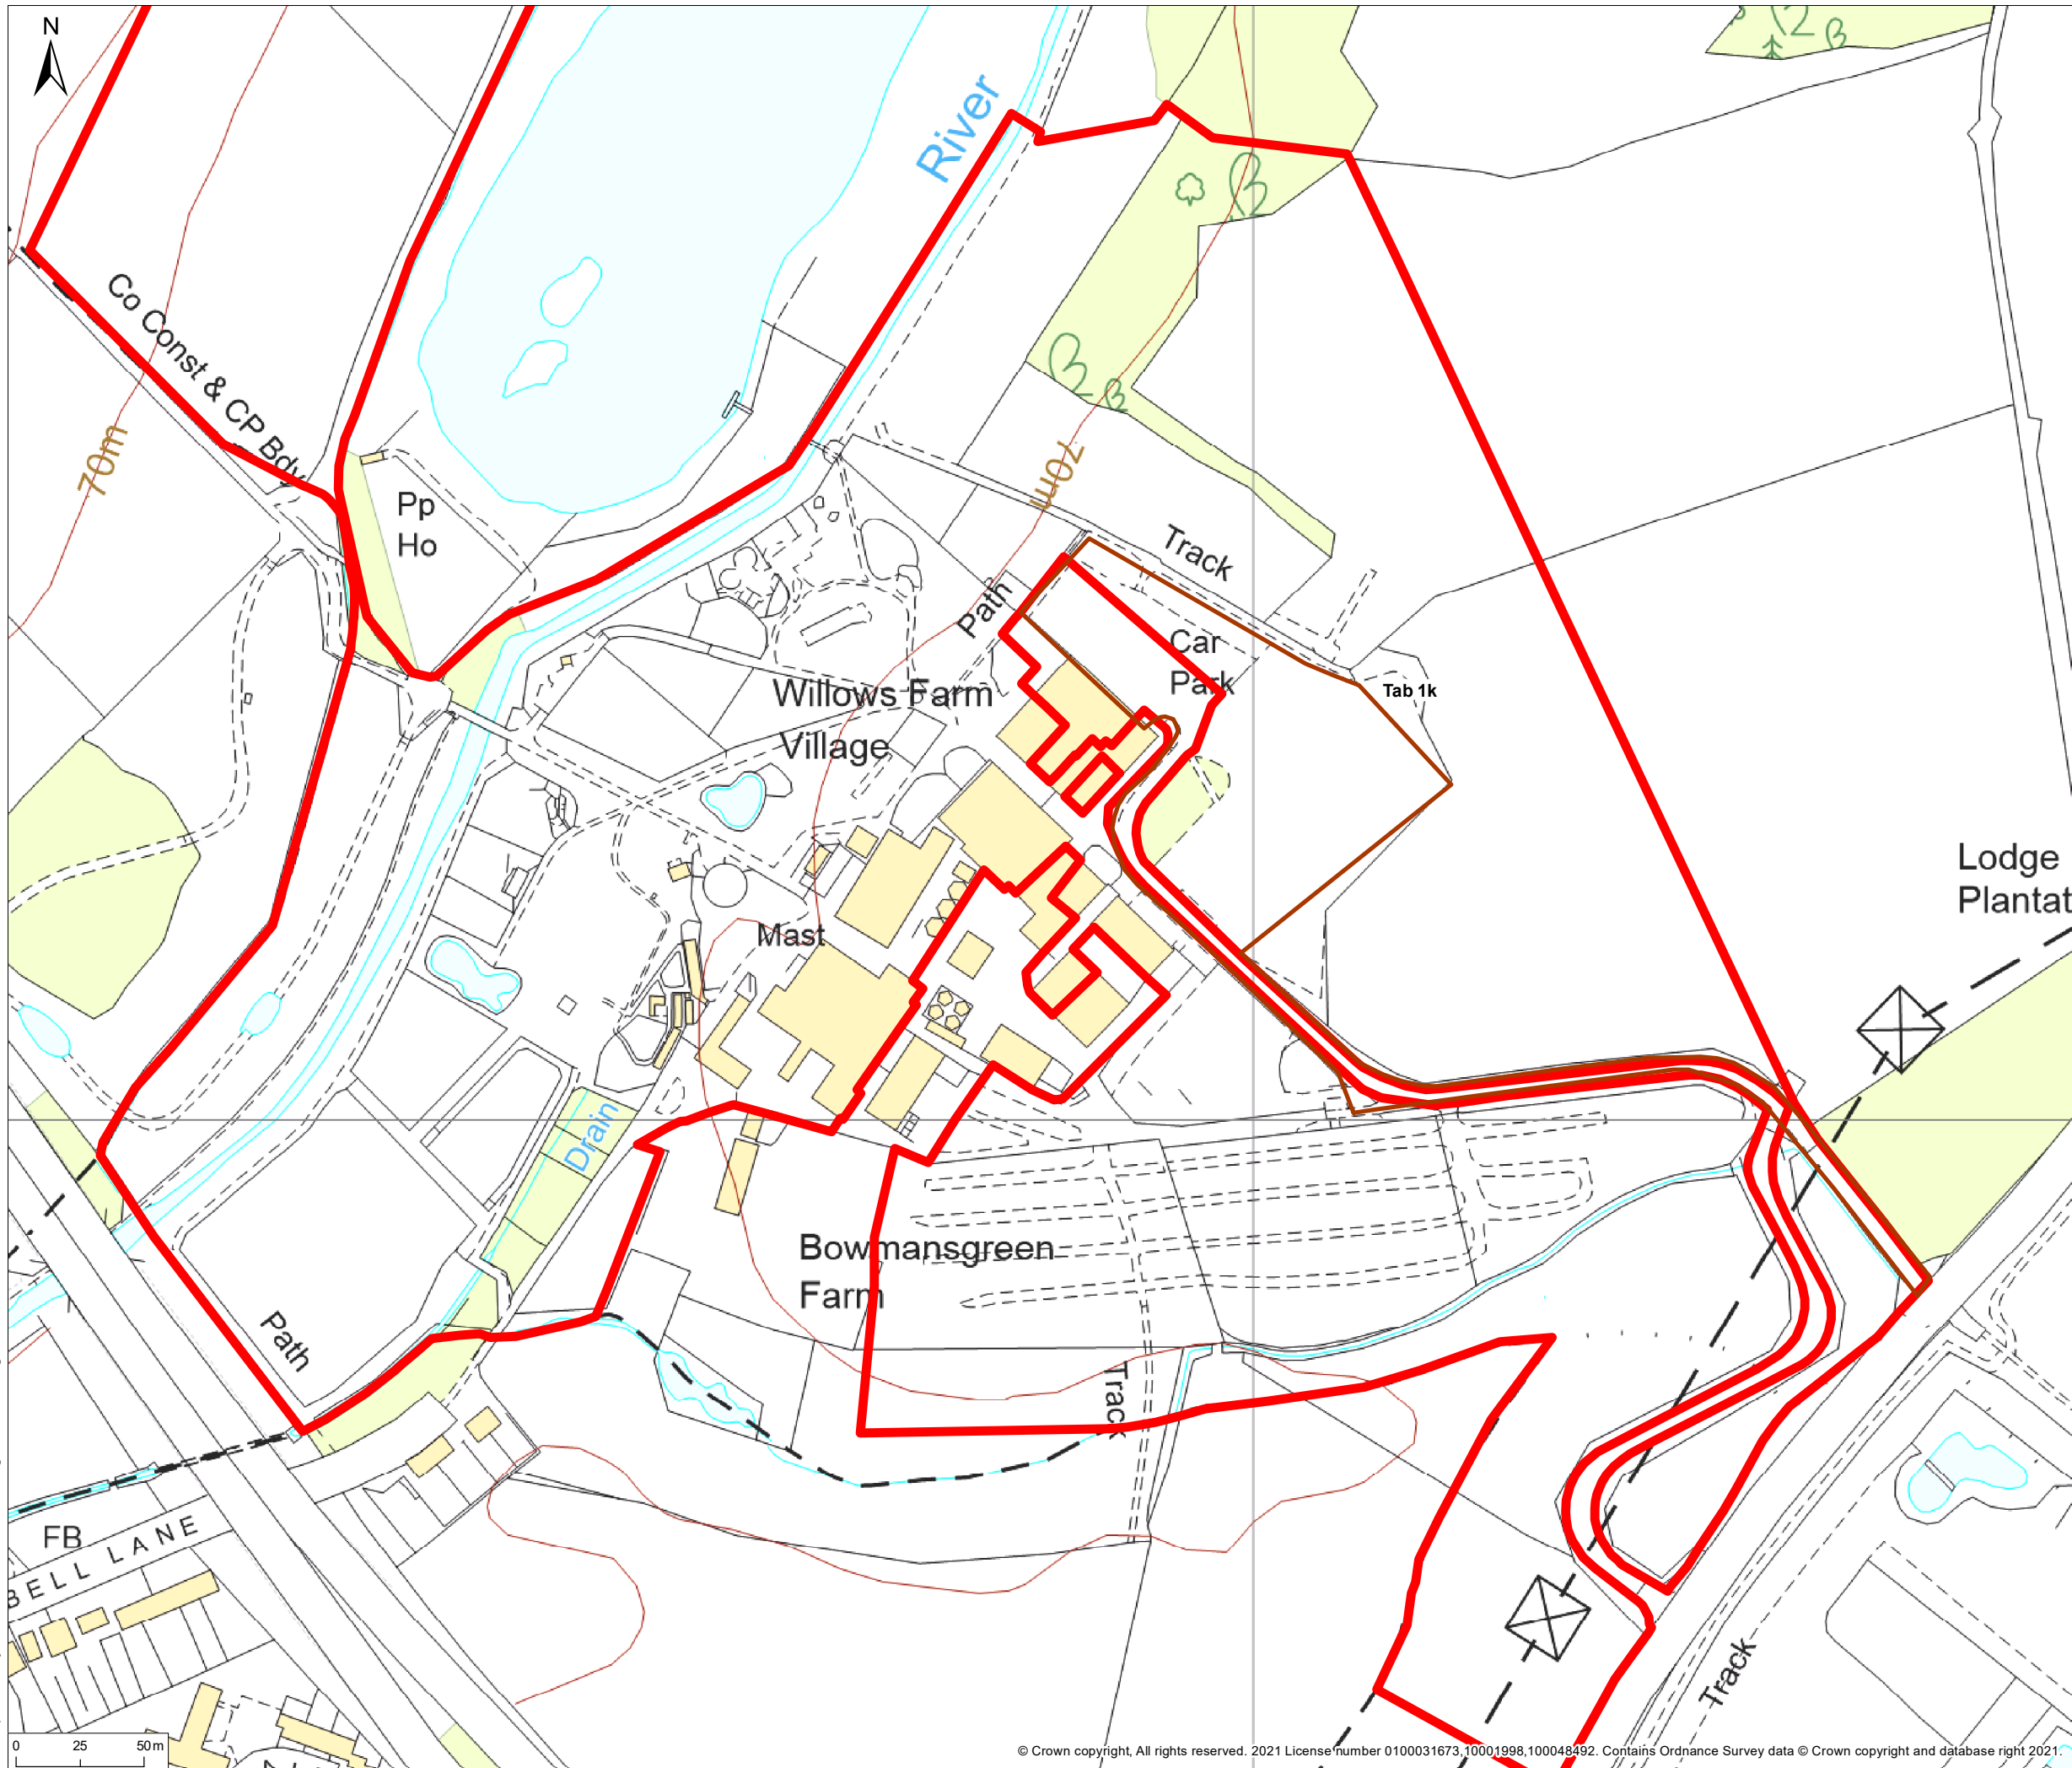

© 2021 RPS Group  
 Notes  
 1. This drawing has been prepared in accordance with the scope of RPS's appointment with its client and is subject to the terms and conditions of that appointment. RPS accepts no liability for any use of this document other than by its client and only for the purposes for which it was prepared and provided.  
 2. If received electronically it is the recipients responsibility to print to correct scale. Only written dimensions should be used.

- Legend**
- Site Boundary
  - Tab 1k

Rev	Description	By	CB	Date



20 Western Avenue, Milton Park, Abingdon, Oxfordshire, OX14 4SH  
 T: +44(0)1235 821 888 E: rps@rpsgroup.com


Client **Willows Activity Farm**  
 Project **Willows Farm Location Plan**  
 Title **Planning History Plan**

Status	Drawn By	PM/Checked By
<b>DRAFT</b>	<b>BG</b>	<b>JR</b>
Project Number	Scale @ A3	Date Created
<b>OXF8797</b>	<b>1:2,500</b>	<b>JUL 2021</b>
Figure Number		Rev
<b>2</b>		<b>-</b>

[rpsgroup.com](http://rpsgroup.com)

\\eur-mpfs-02\Projects\8797\Willows Farm Village\TechDrawings\8797-0020-01.mxd



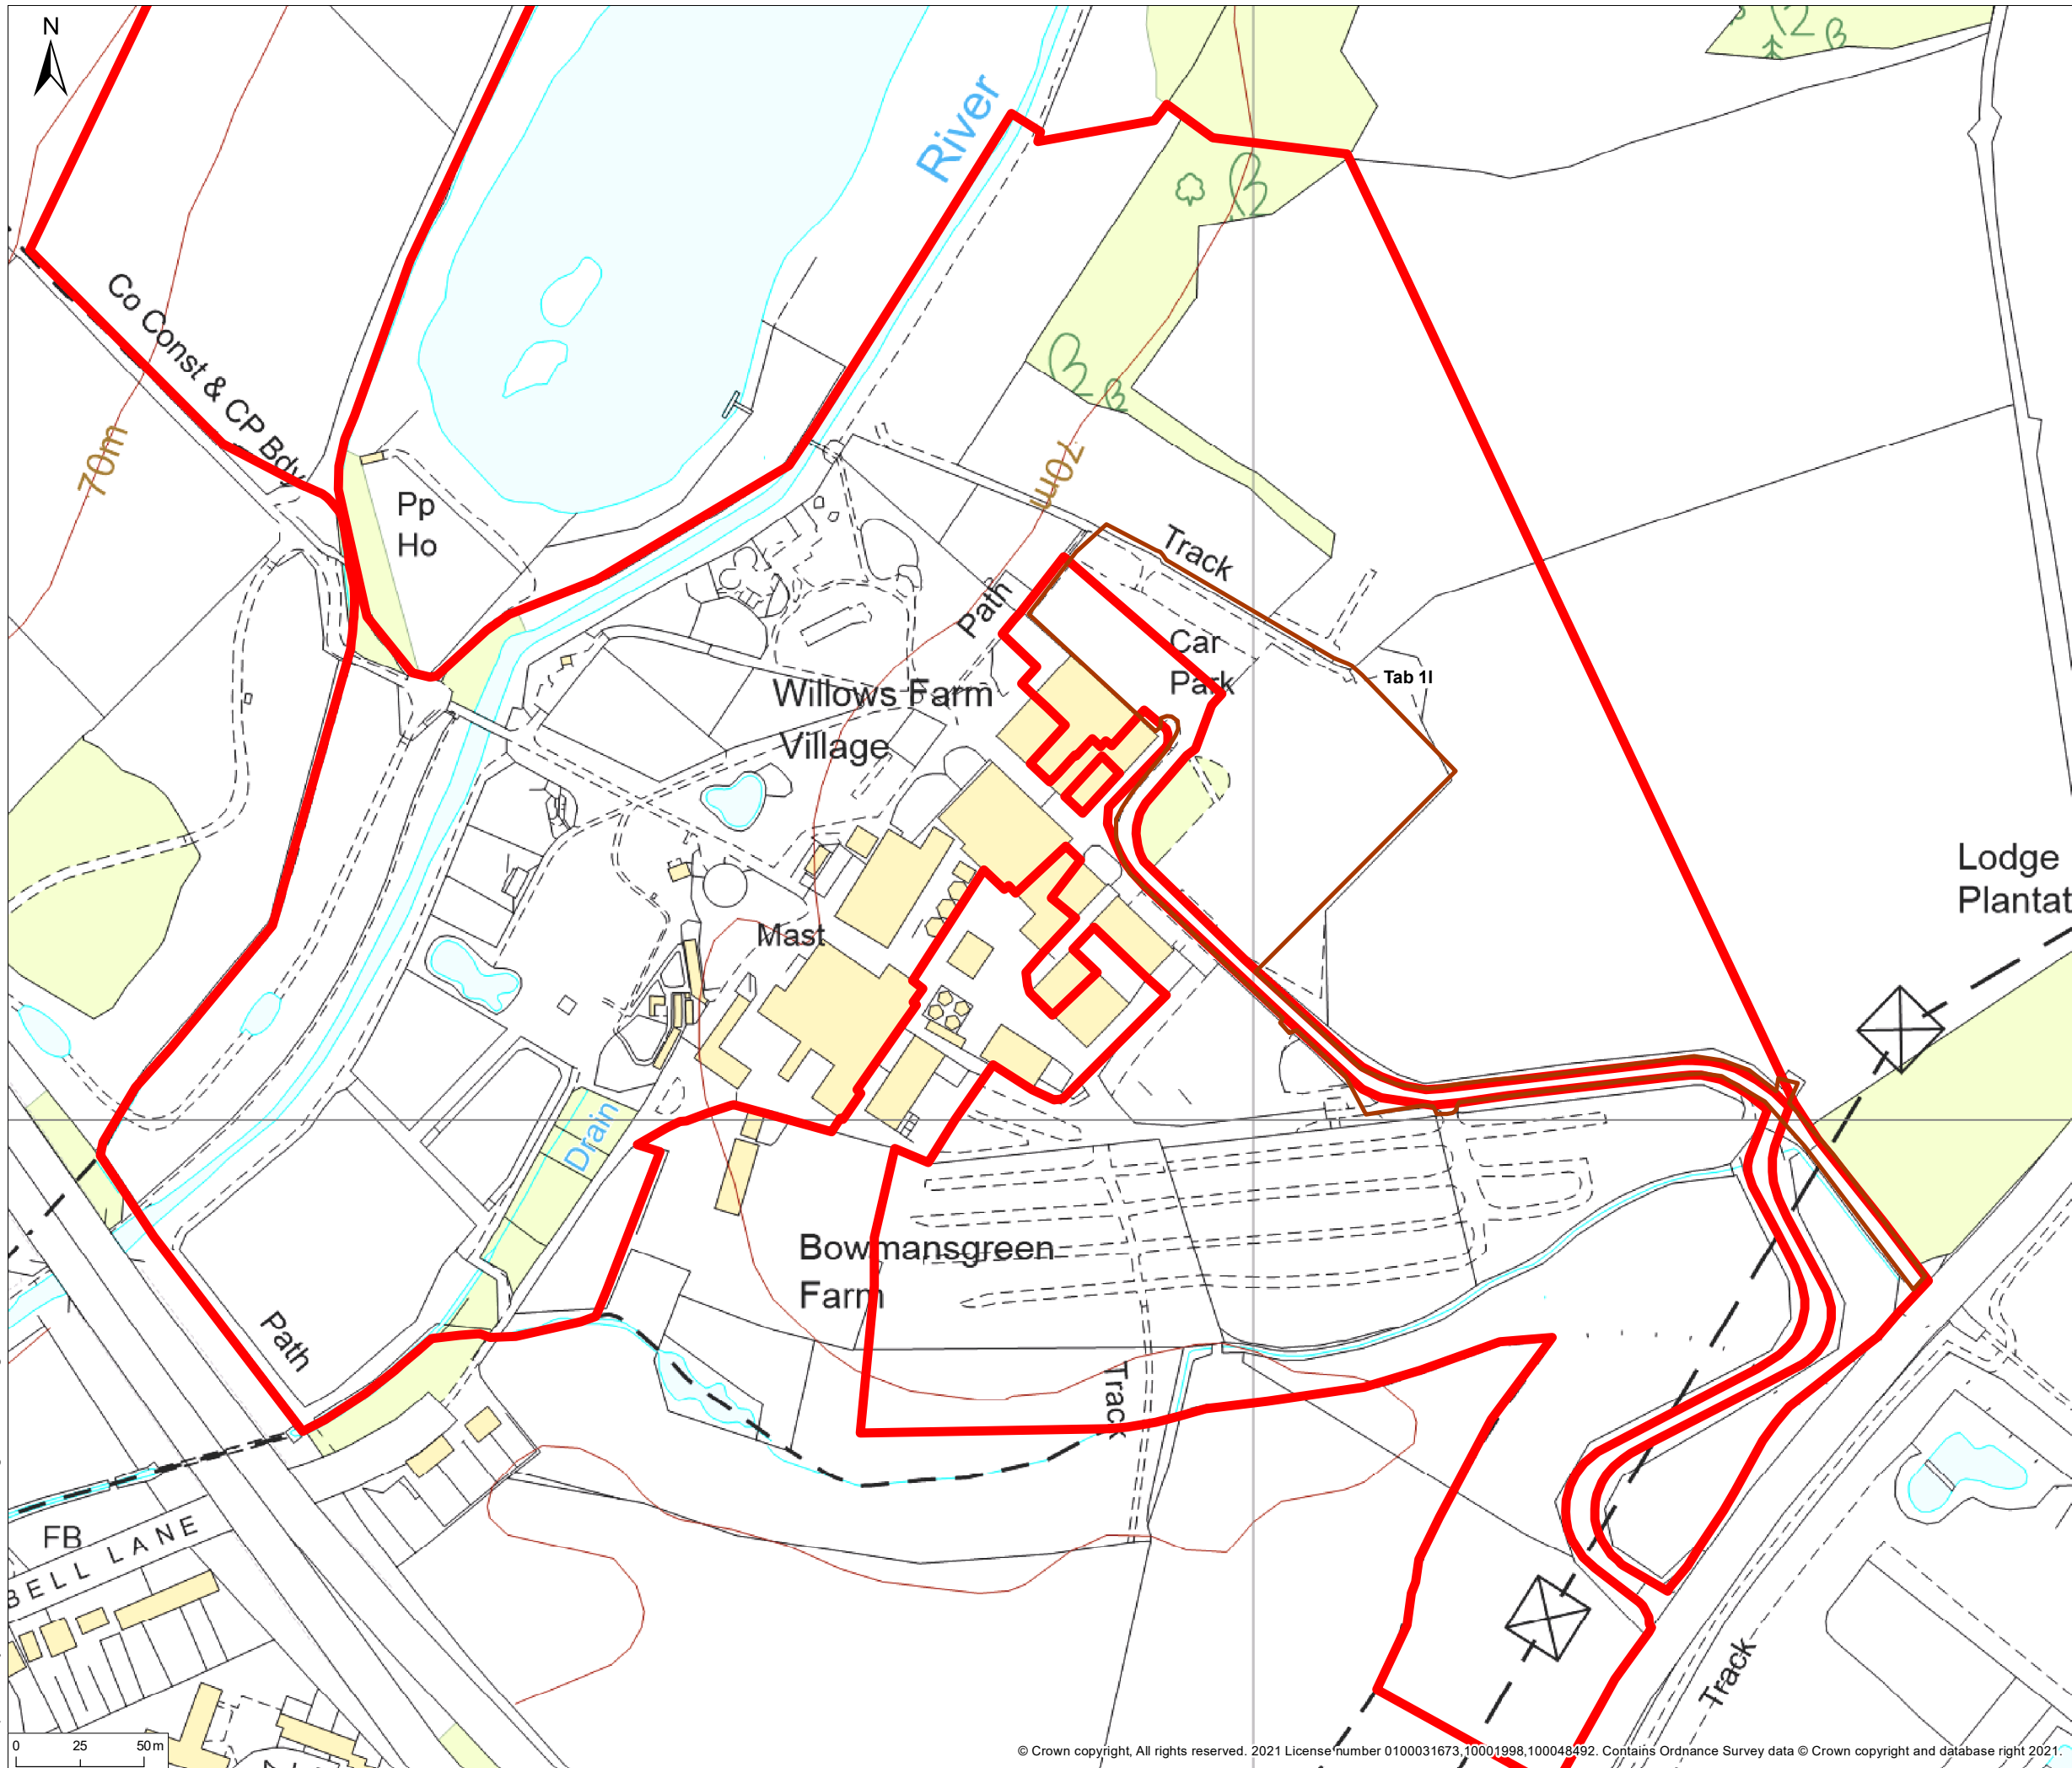

© 2021 RPS Group  
 Notes  
 1. This drawing has been prepared in accordance with the scope of RPS's appointment with its client and is subject to the terms and conditions of that appointment. RPS accepts no liability for any use of this document other than by its client and only for the purposes for which it was prepared and provided.  
 2. If received electronically it is the recipients responsibility to print to correct scale. Only written dimensions should be used.

- Legend**
- Site Boundary
  - Tab 11

Rev	Description	By	CB	Date




20 Western Avenue, Milton Park, Abingdon, Oxfordshire, OX14 4SH  
 T: +44(0)1235 821 888 E: rps@rpsgroup.com

Client **Willows Activity Farm**  
 Project **Willows Farm Location Plan**  
 Title **Planning History Plan**

Status	Drawn By	PM/Checked By
<b>DRAFT</b>	<b>BG</b>	<b>JR</b>
Project Number	Scale @ A3	Date Created
<b>OXF8797</b>	<b>1:2,500</b>	<b>JUL 2021</b>
Figure Number		Rev
<b>2</b>		<b>-</b>

[rpsgroup.com](http://rpsgroup.com)

\\eur-mpfs-02\Projects\8797\Willows Farm Village\TechDrawings\8797-0020-01.mxd

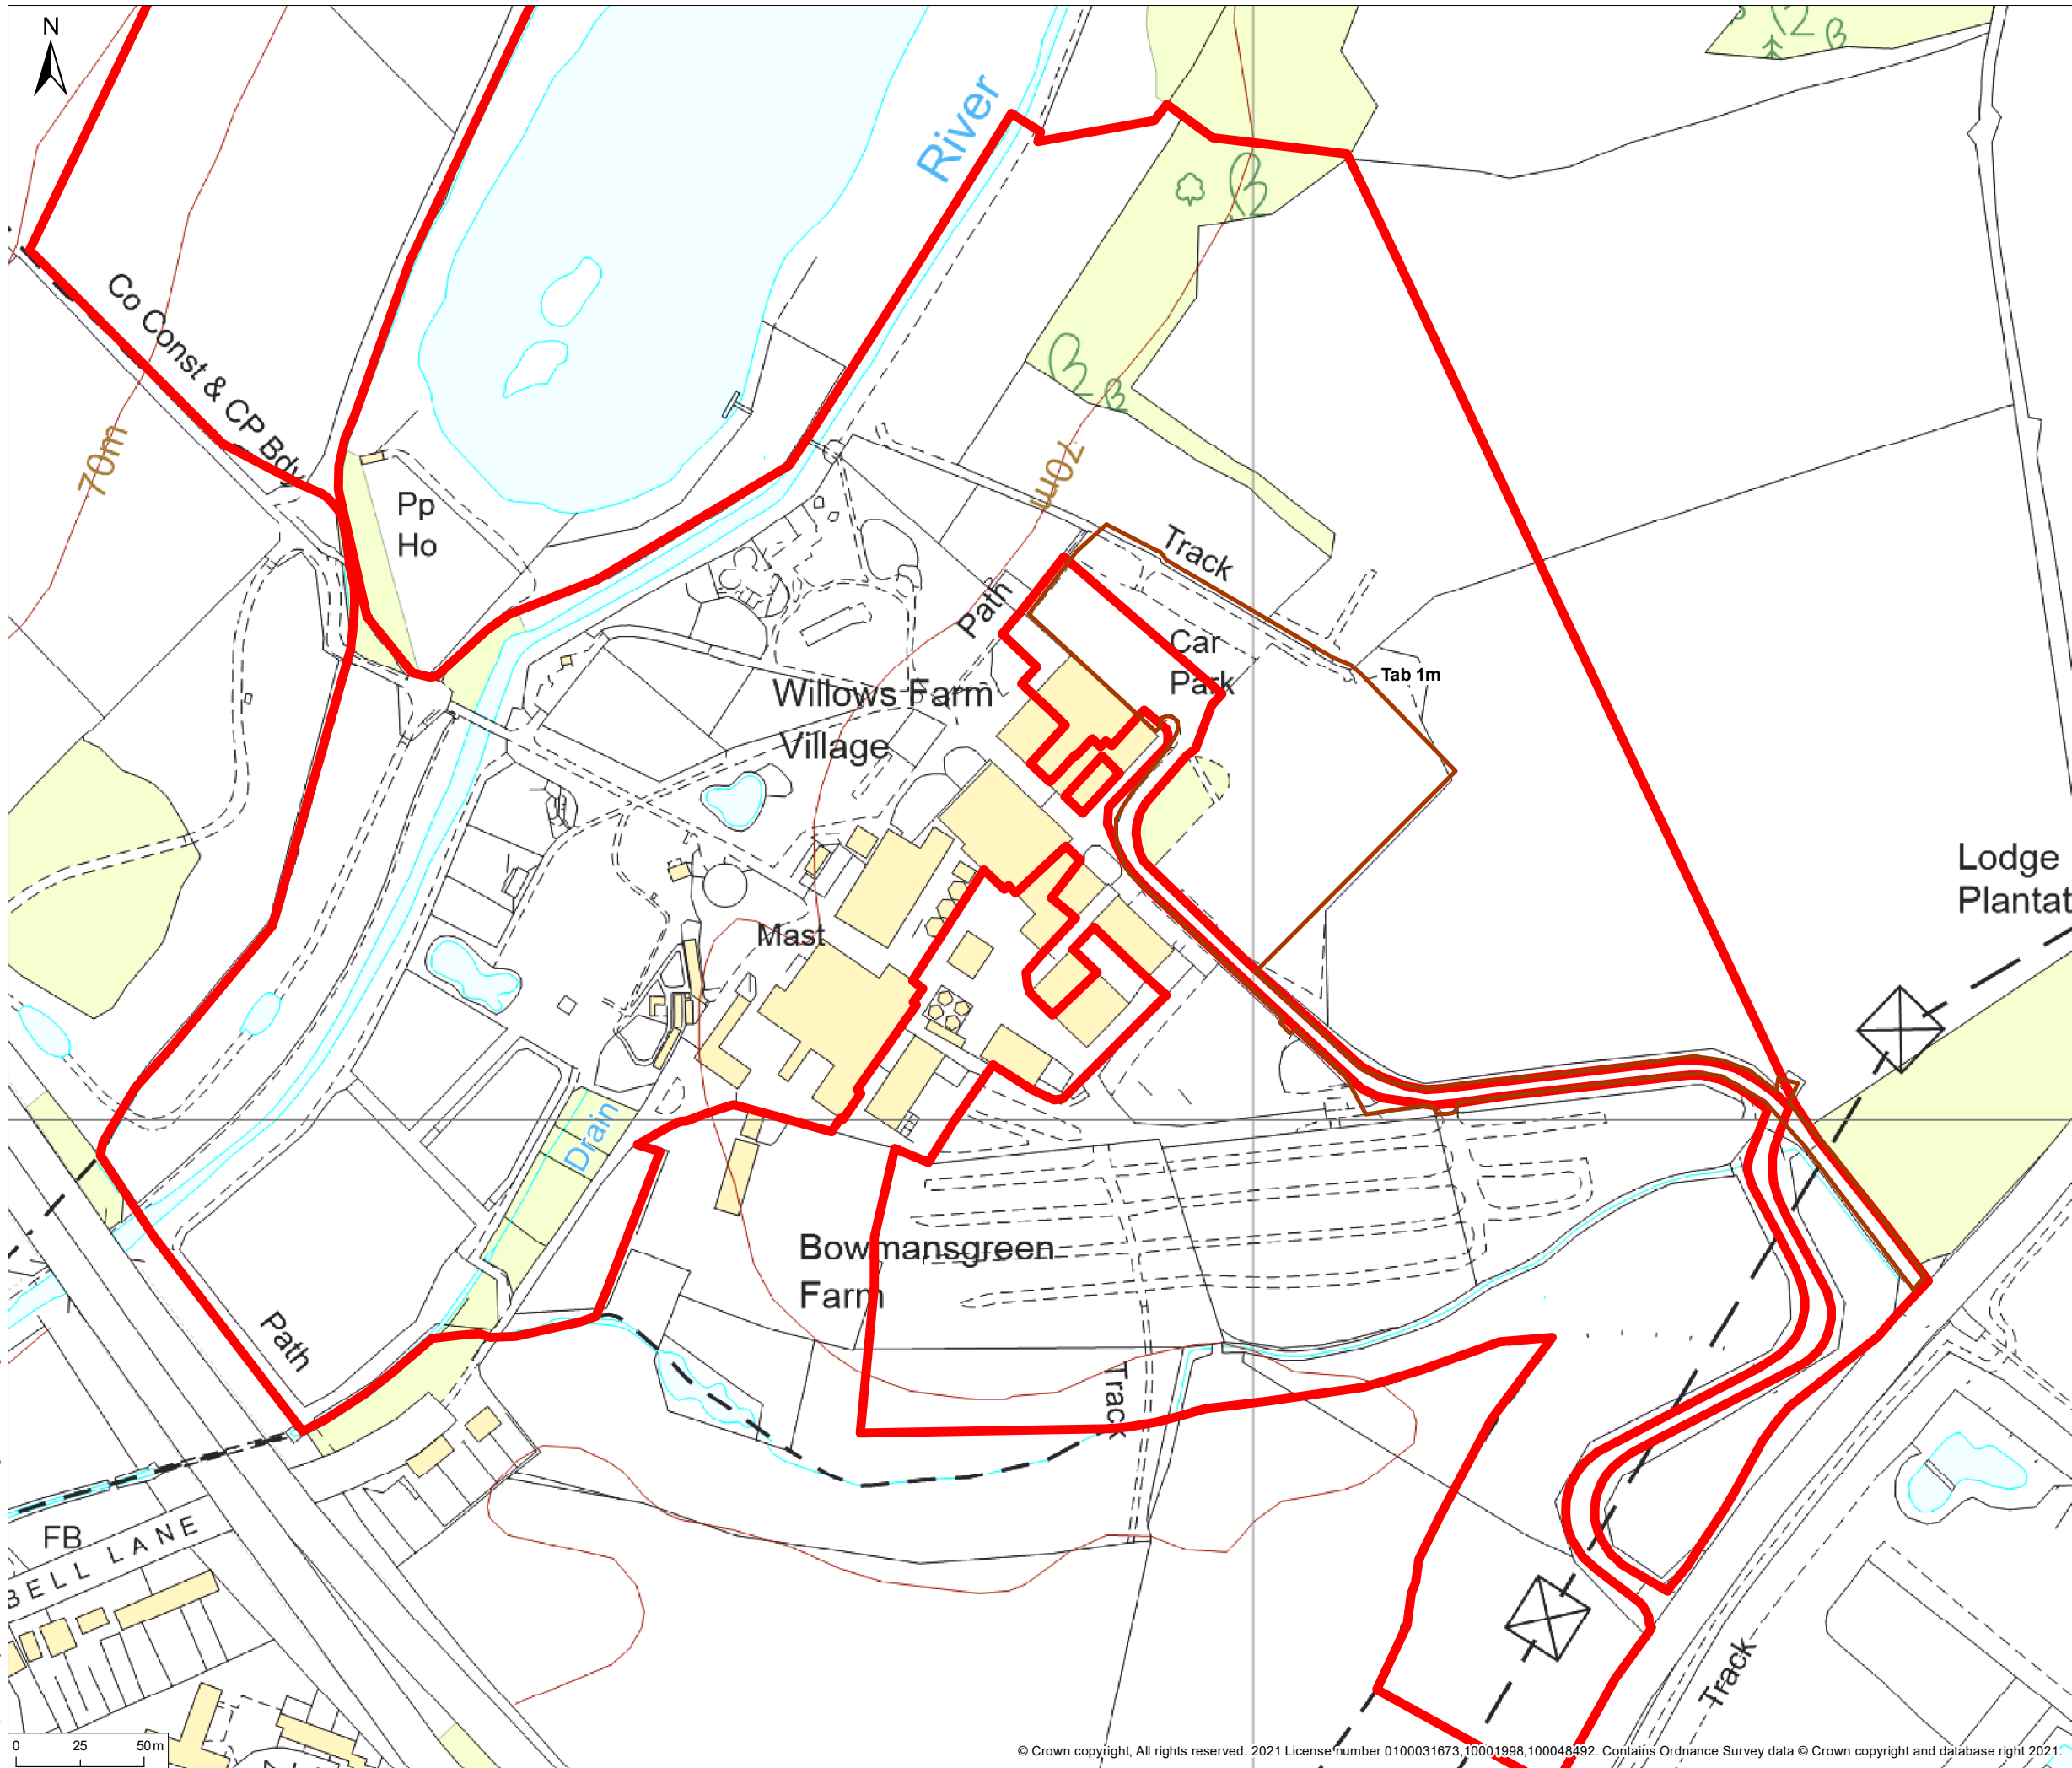

© 2021 RPS Group  
 Notes  
 1. This drawing has been prepared in accordance with the scope of RPS's appointment with its client and is subject to the terms and conditions of that appointment. RPS accepts no liability for any use of this document other than by its client and only for the purposes for which it was prepared and provided.  
 2. If received electronically it is the recipient's responsibility to print to correct scale. Only written dimensions should be used.

- Legend**
- Site Boundary
  - Tab 1m

Rev	Description	By	CB	Date

**rps** MAKING COMPLEX EASY  
 20 Western Avenue, Milton Park, Abingdon, Oxfordshire, OX14 4SH  
 T: +44(0)1235 821 888 E: rps@rpsgroup.com


Client Willows Activity Farm  
 Project Willows Farm Location Plan  
 Title Planning History Plan

Status	Drawn By	PM/Checked By
DRAFT	BG	JR
Project Number	Scale @ A3	Date Created
OXF8797	1:2,500	JUL 2021
Figure Number		Rev
2		-

rpsgroup.com

\\eur-mpfs-02\Projects\8797\Willows Farm Village\TechDrawings\8797-0020-01.mxd



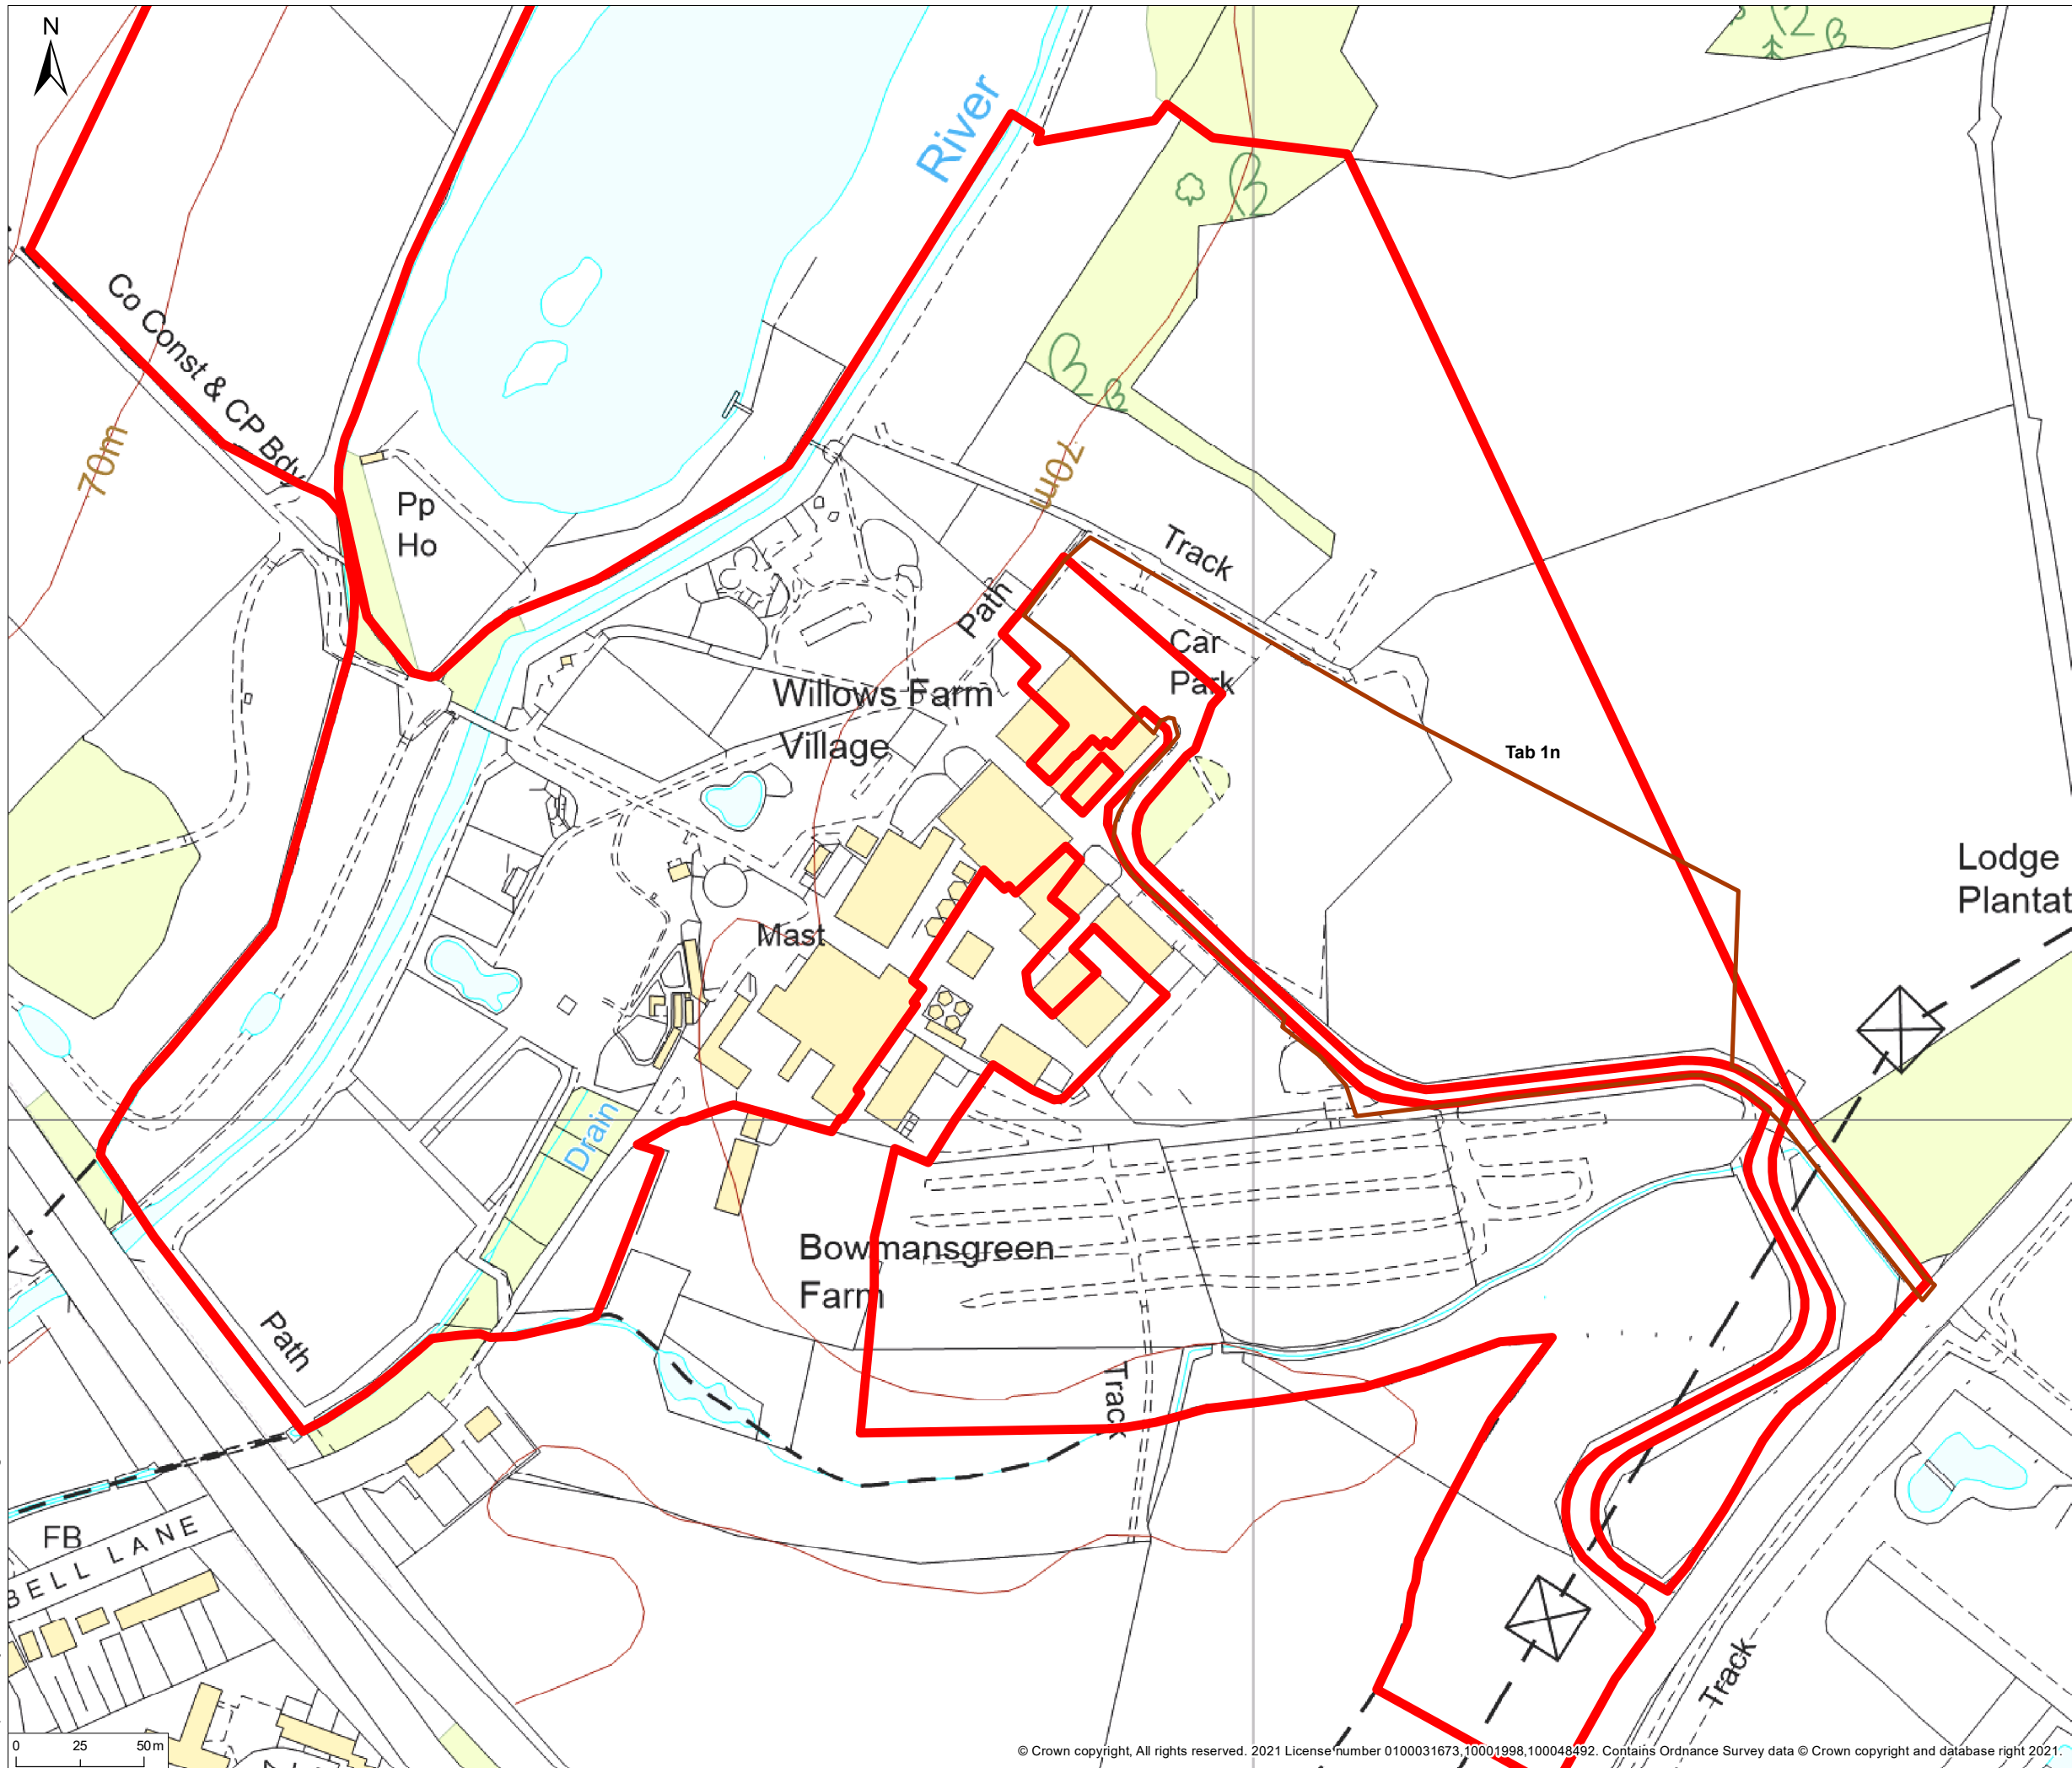

© 2021 RPS Group  
 Notes  
 1. This drawing has been prepared in accordance with the scope of RPS's appointment with its client and is subject to the terms and conditions of that appointment. RPS accepts no liability for any use of this document other than by its client and only for the purposes for which it was prepared and provided.  
 2. If received electronically it is the recipient's responsibility to print to correct scale. Only written dimensions should be used.

- Legend**
- Site Boundary
  - Tab 1n

Rev	Description	By	CB	Date




20 Western Avenue, Milton Park, Abingdon, Oxfordshire, OX14 4SH  
 T: +44(0)1235 821 888 E: rps@rpsgroup.com


Client **Willows Activity Farm**  
 Project **Willows Farm Location Plan**  
 Title **Planning History Plan**

Status <b>DRAFT</b>	Drawn By <b>BG</b>	PM/Checked By <b>JR</b>
Project Number <b>OXF8797</b>	Scale @ A3 <b>1:2,500</b>	Date Created <b>JUL 2021</b>
Figure Number <b>2</b>		Rev <b>-</b>

[rpsgroup.com](http://rpsgroup.com)

\\eur-mpfs-02\Projects\8797\Willows Farm Village\TechDrawings\8797-0020-01.mxd

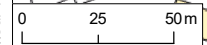

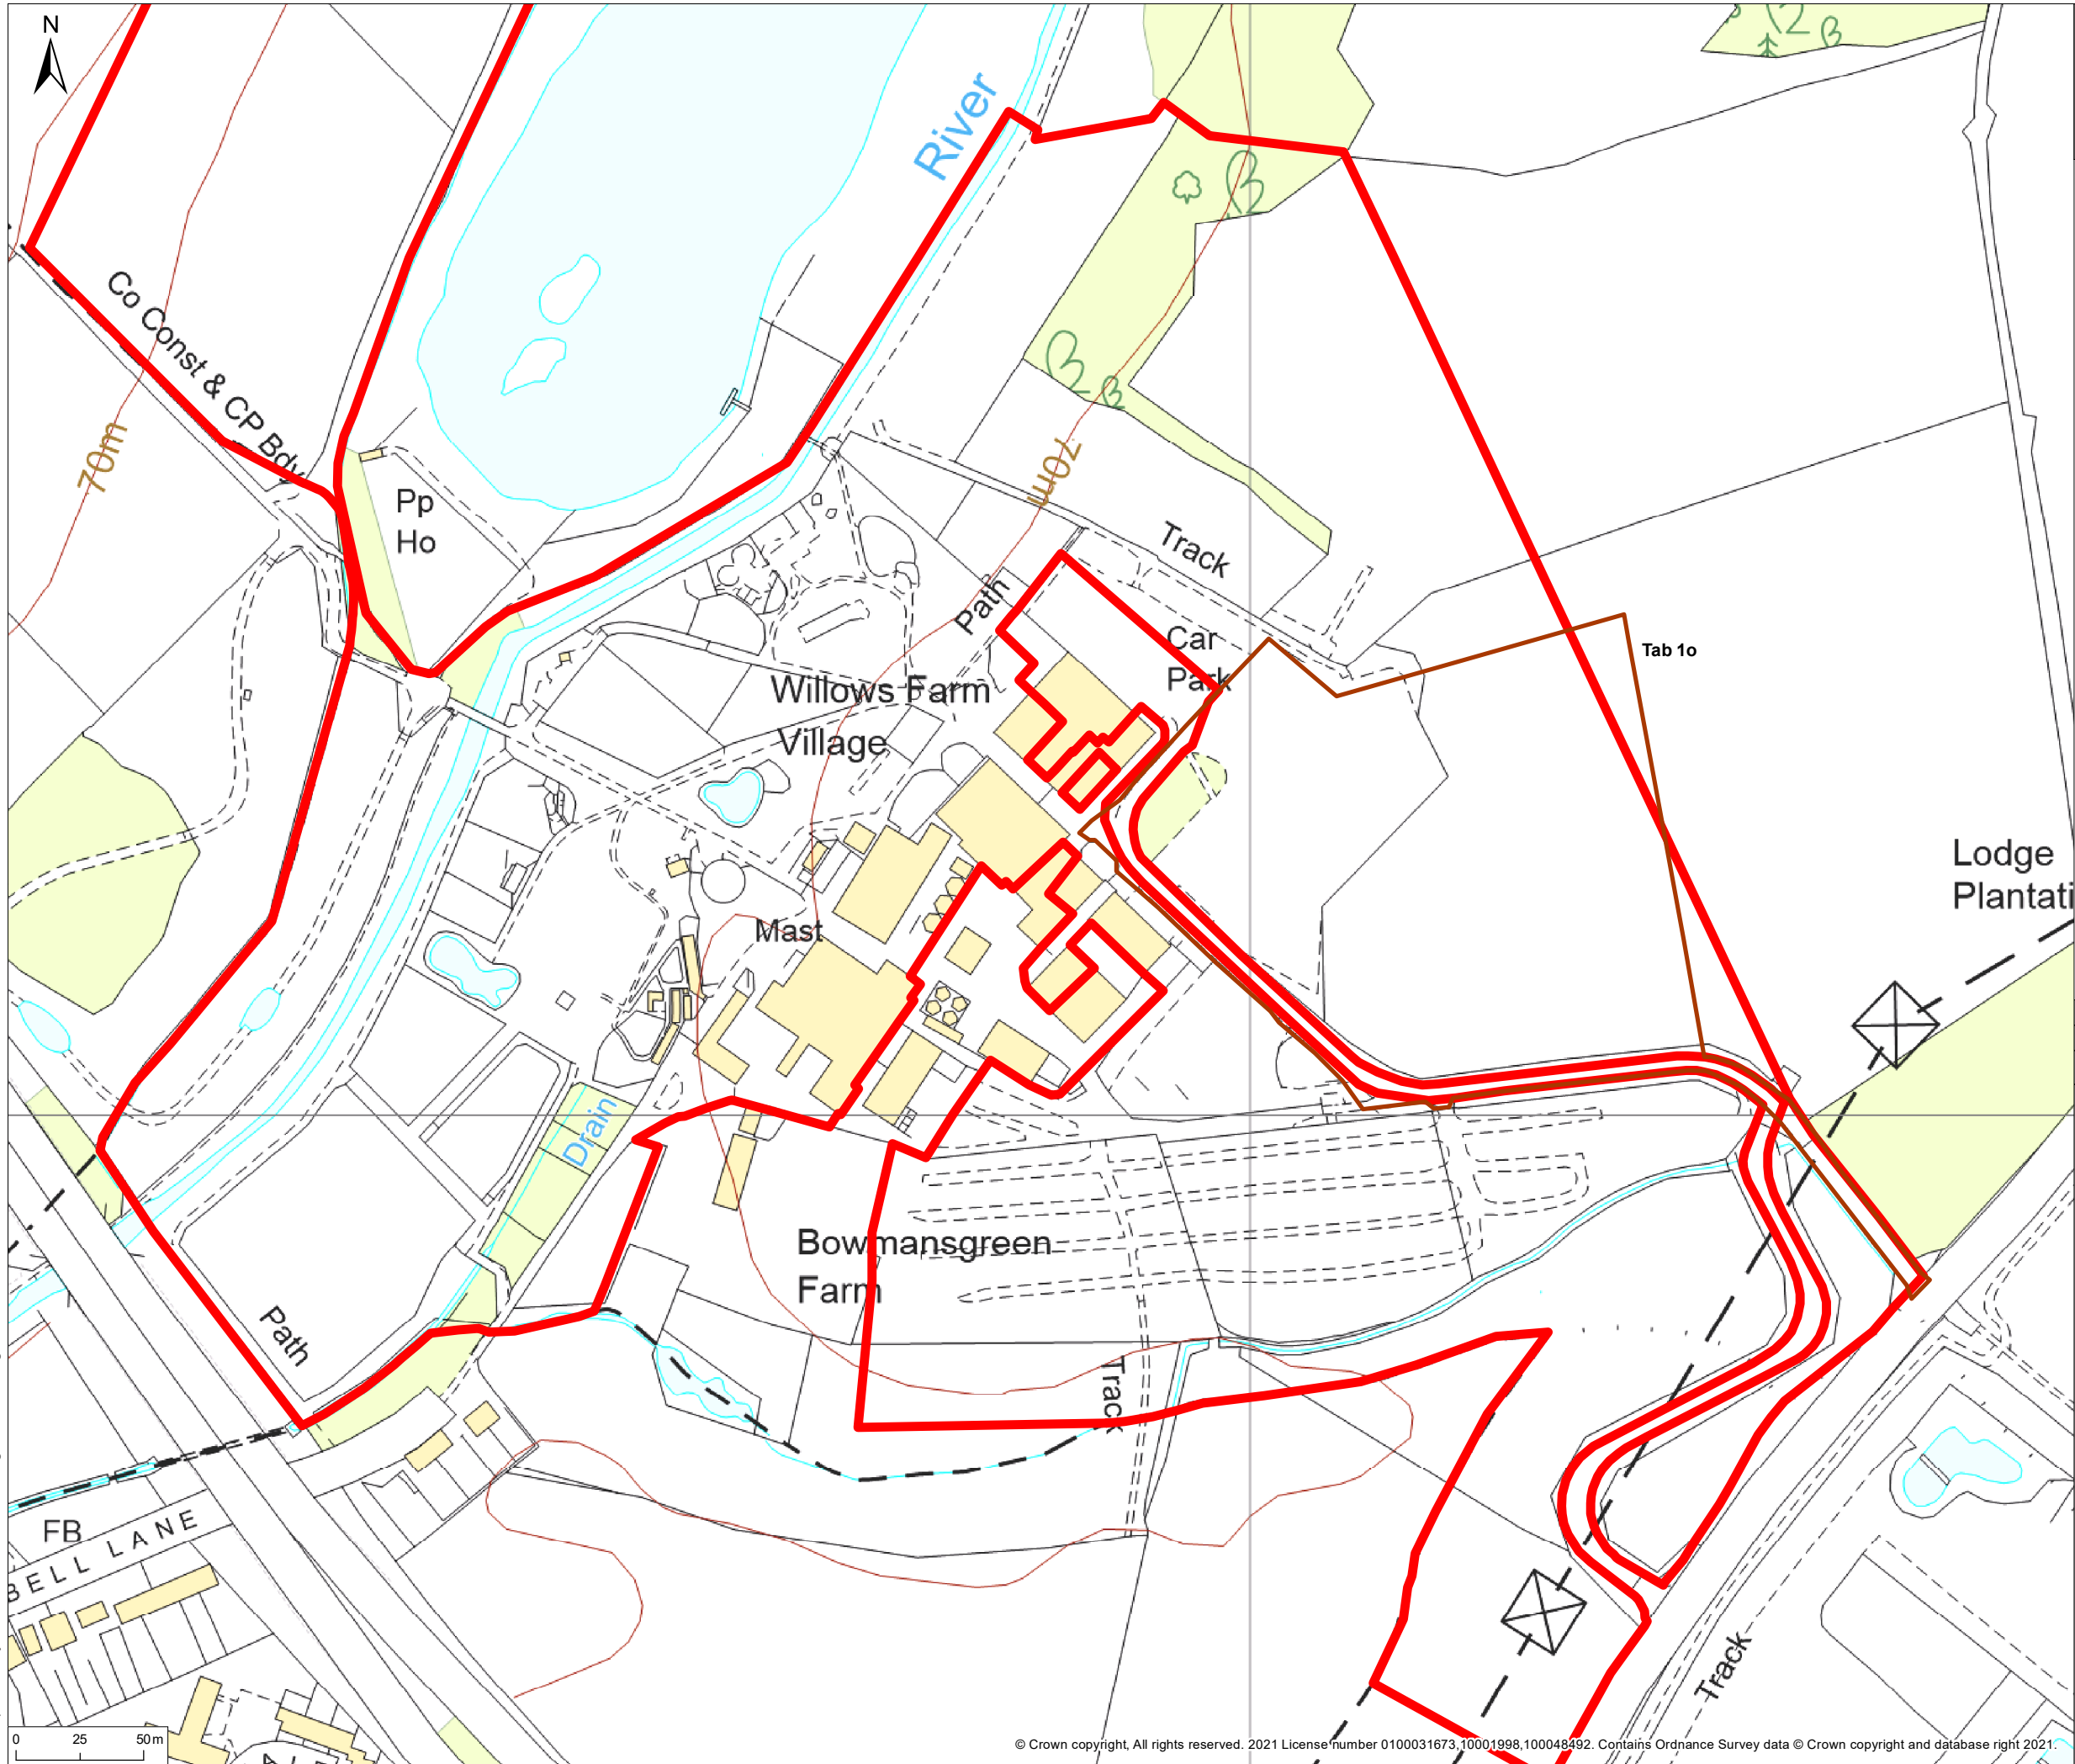

© 2021 RPS Group  
 Notes  
 1. This drawing has been prepared in accordance with the scope of RPS's appointment with its client and is subject to the terms and conditions of that appointment. RPS accepts no liability for any use of this document other than by its client and only for the purposes for which it was prepared and provided.  
 2. If received electronically it is the recipient's responsibility to print to correct scale. Only written dimensions should be used.

**Legend**

- Site Boundary
- Tab 10

Rev	Description	By	CB	Date



20 Western Avenue, Milton Park, Abingdon, Oxfordshire, OX14 4SH  
 T: +44(0)1235 821 888 E: rps@rpsgroup.com

Client Willows Activity Farm

Project Willows Farm Location Plan

Title Planning History Plan

Status **DRAFT** Drawn By **BG** PM/Checked By **JR**

Project Number **OXF8797** Scale @ A3 **1:2,500** Date Created **JUL 2021**

Figure Number **2** Rev **-**

[rpsgroup.com](http://rpsgroup.com)

\\eur-mpfs-02\Projects\8797\Willows Farm Village\TechDrawings\8797-0020-01.mxd