




NORTH WALL
Scale 1/25

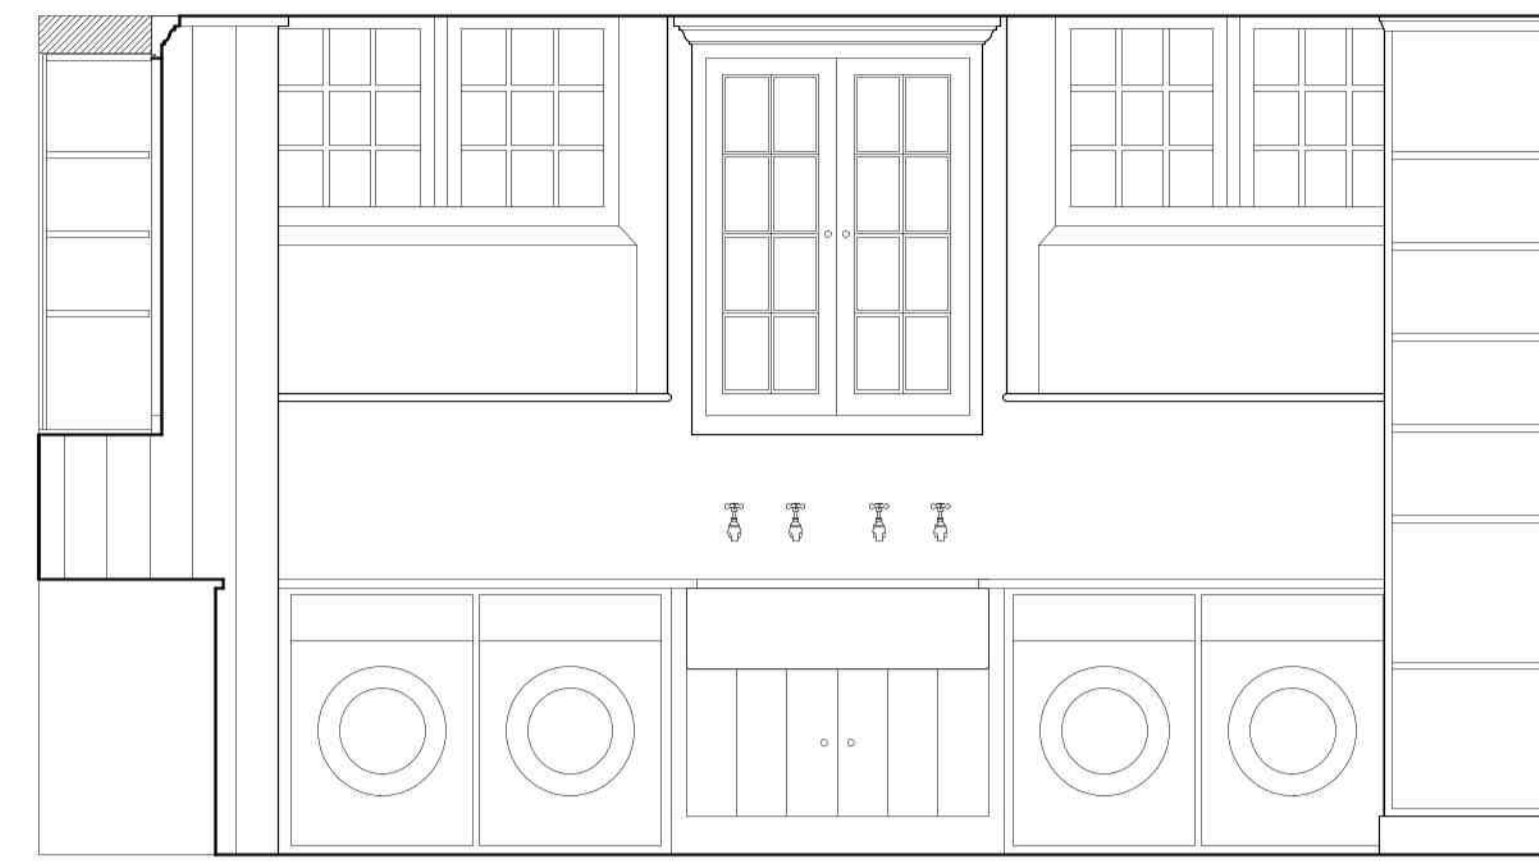


EAST WALL
Scale 1/25

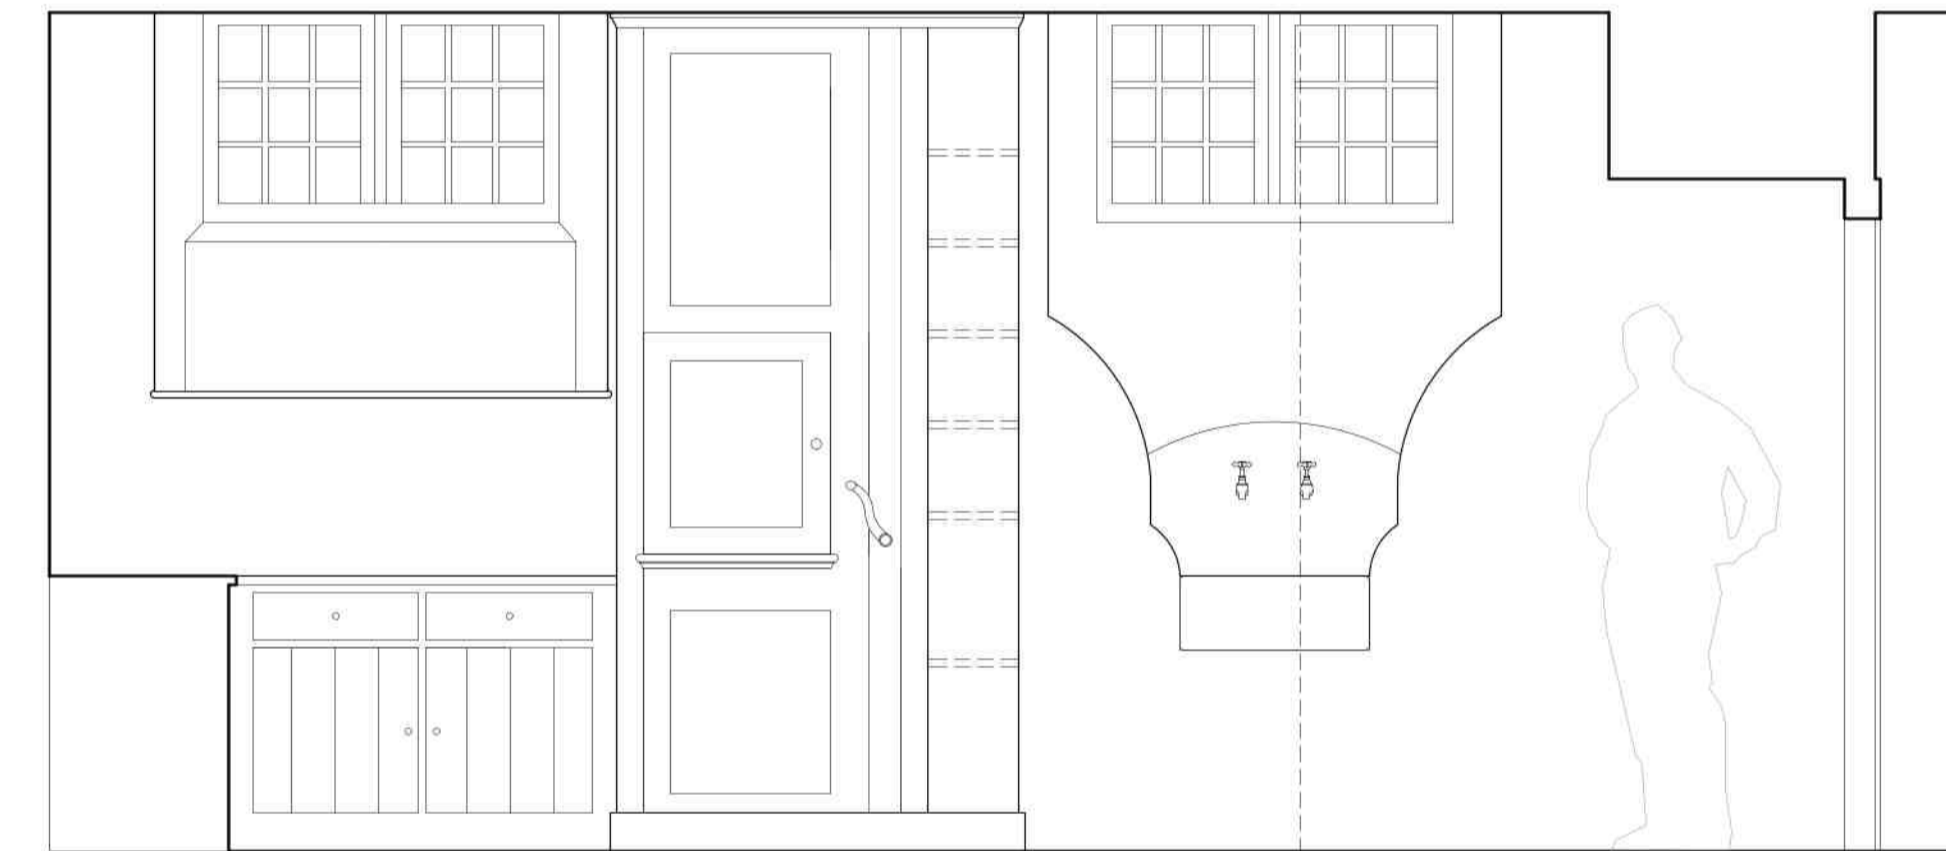

SOUTH WALL
Scale 1/25

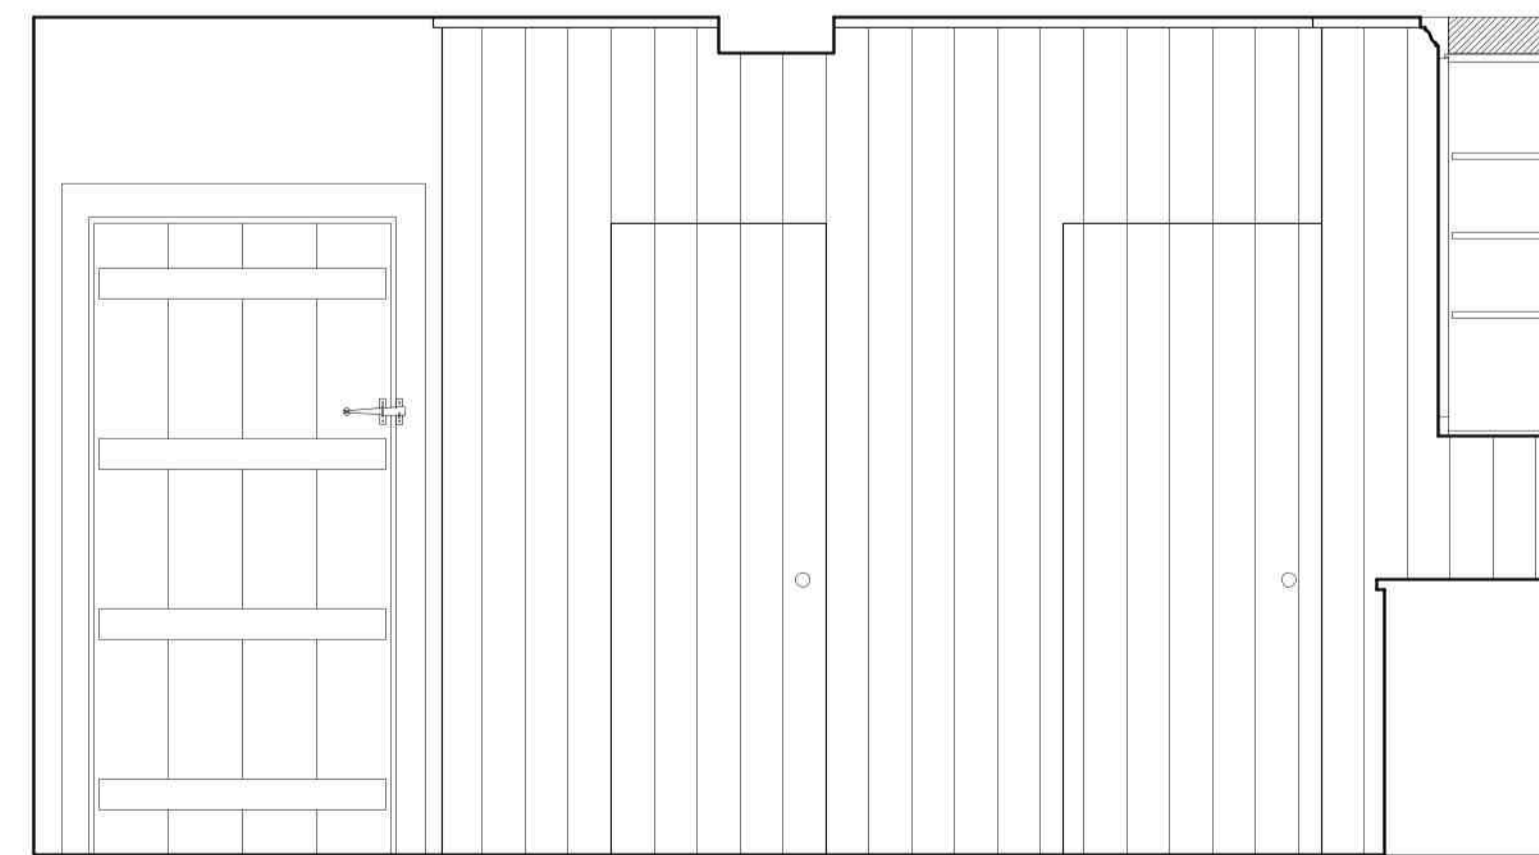

WEST WALL
Scale 1/25

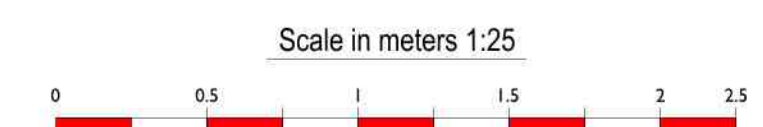

REV	DATE	DETAILS
CLIENT Mr & Mrs P Zisman		
PROJECT Stedcombe House Axmouth Devon EX12 4BJ		
DRAWING Proposed Utility Room Alterations		
SCALE	1:25	PAPER A1
DATE	22.11.21	
DRAWING STATUS	Planning	
PROJECT REF	DRAWING NO	REV
1233	019	P0
DRAWING BY: GM		

STUART MARTIN
LEWCOMBE WOODS FARMHOUSE
EVERSHOT • DORSET • DT2 0PH
TEL: 01935 83543
stuart@stuartmartinarchitects.com

www.stuartmartinarchitects.com
architects