




JIB DOOR FORMED IN PANELLING TO LINK DRESSING ROOM F9 WITH BEDROOM F8. NEW DOOR IN PAINTED TIMBER WITH MOULDING TO MATCH EXISTING

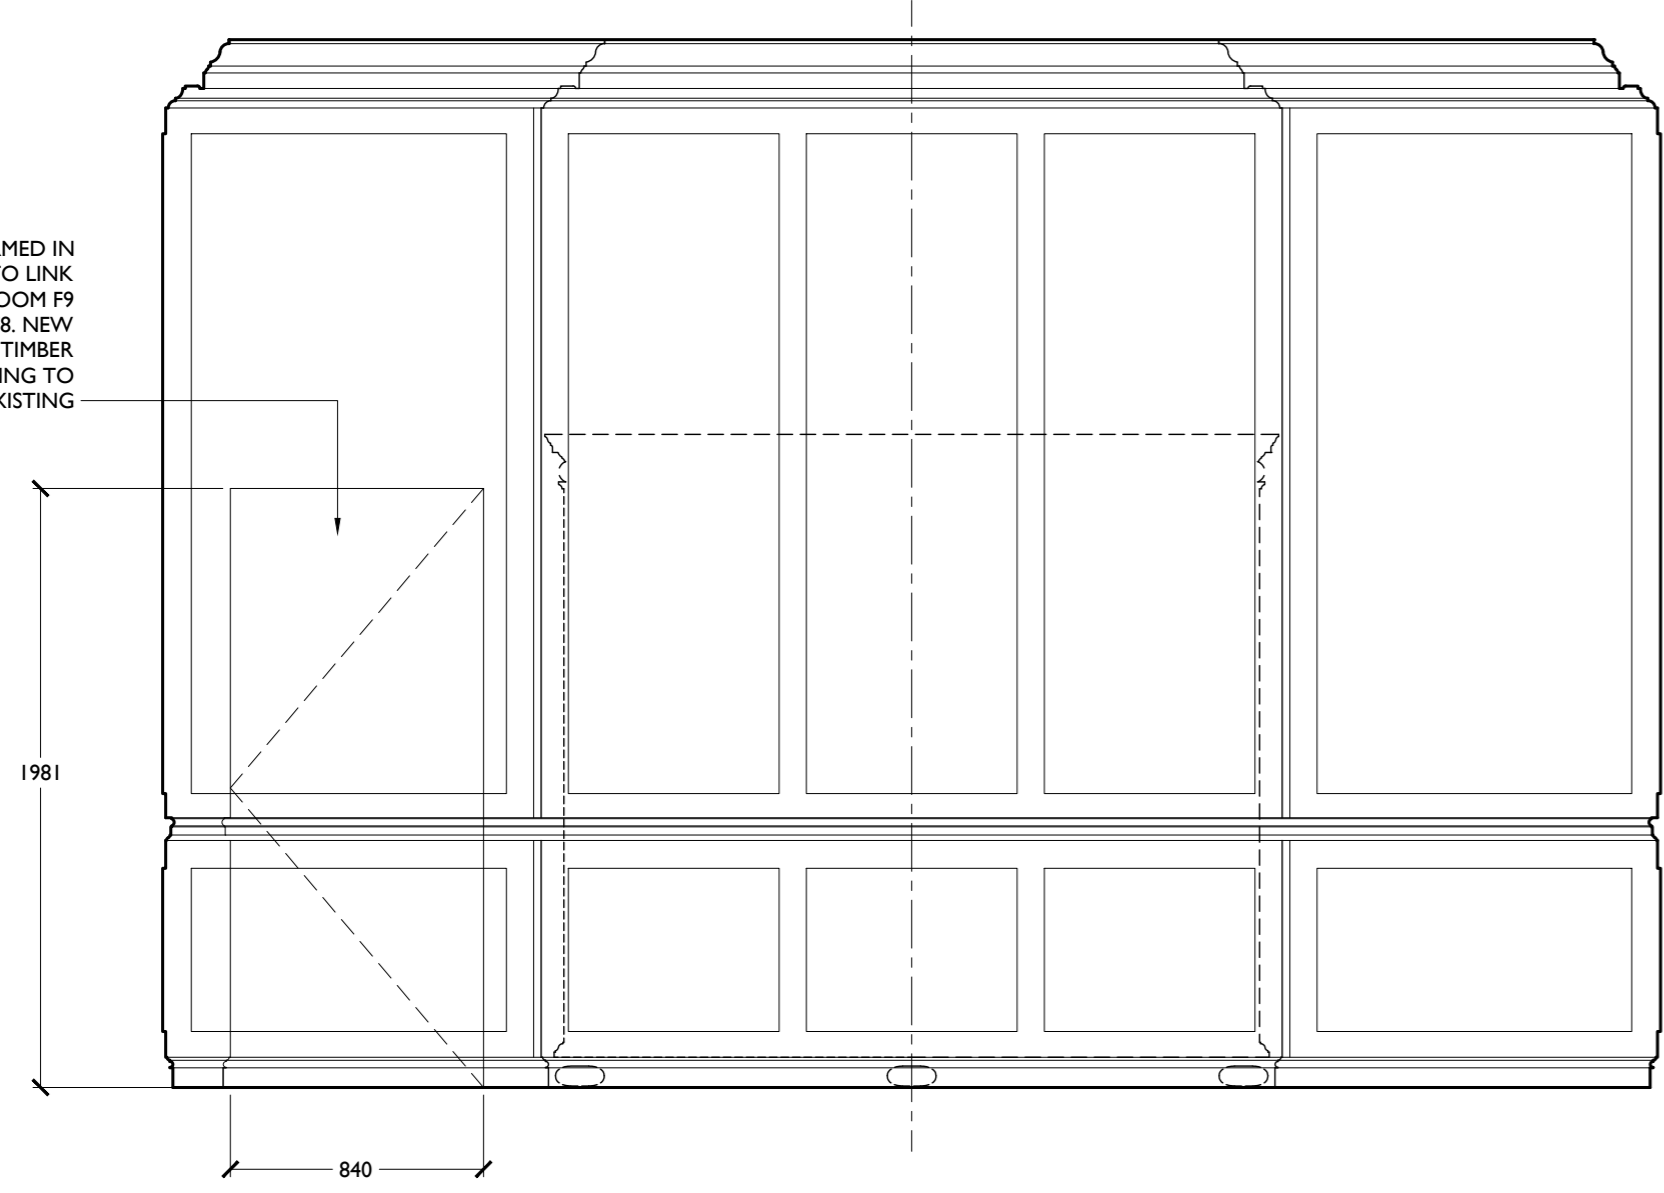

**ELEVATION**


**PLAN DETAIL. JIB DOOR CLOSED**

SCALE 1:10

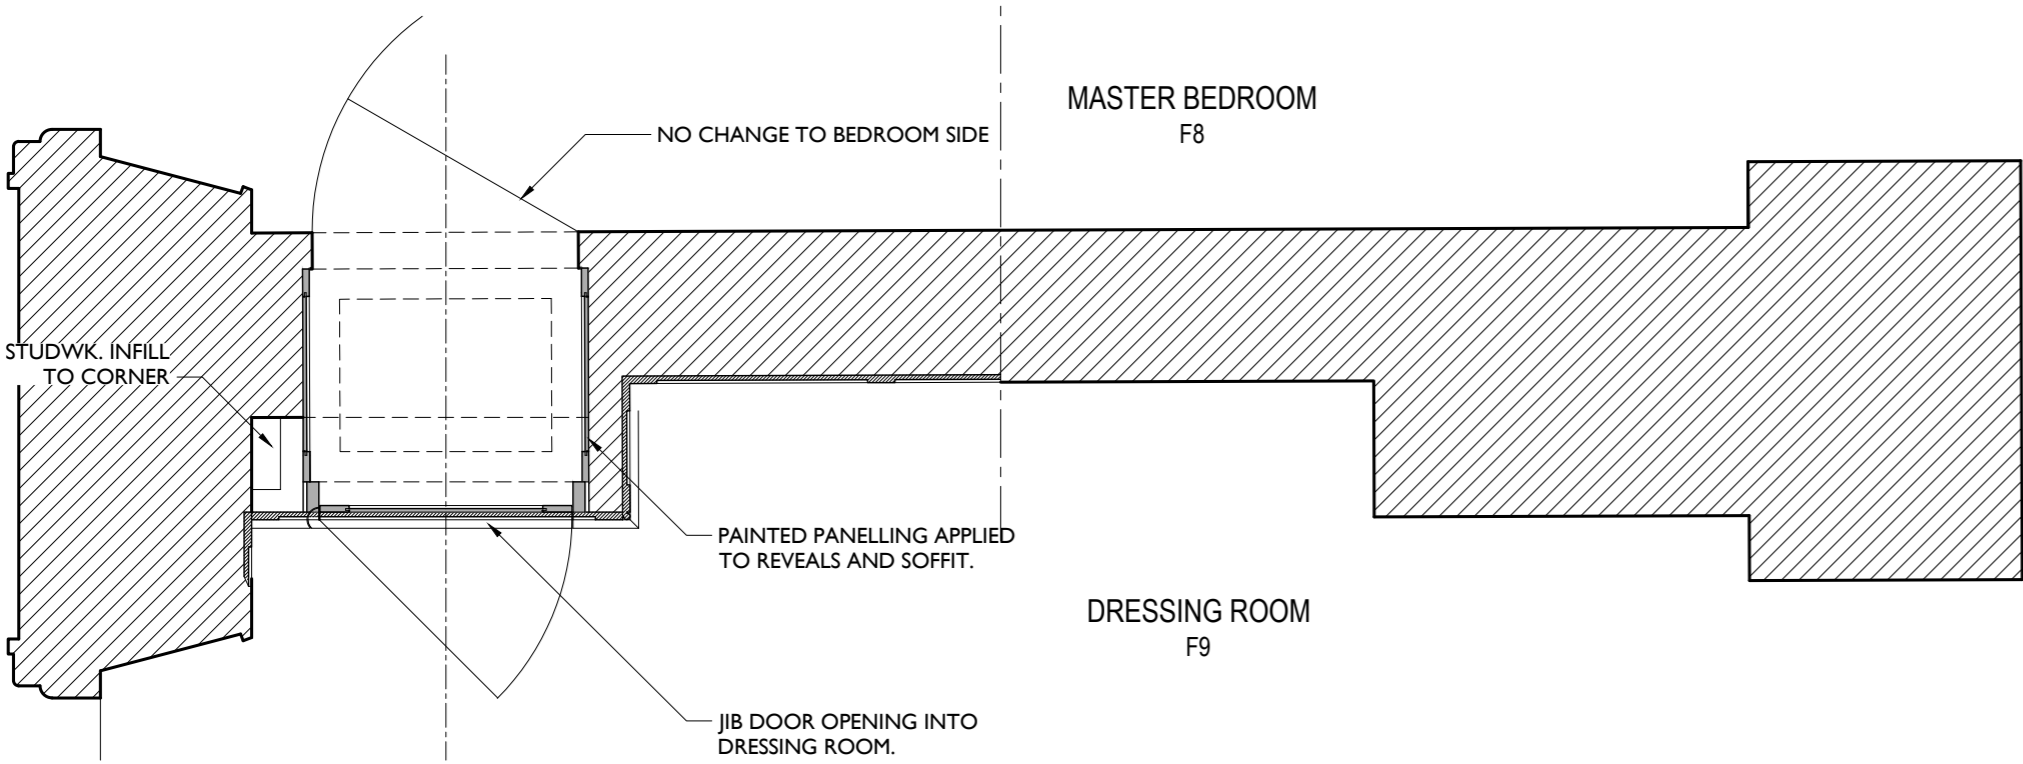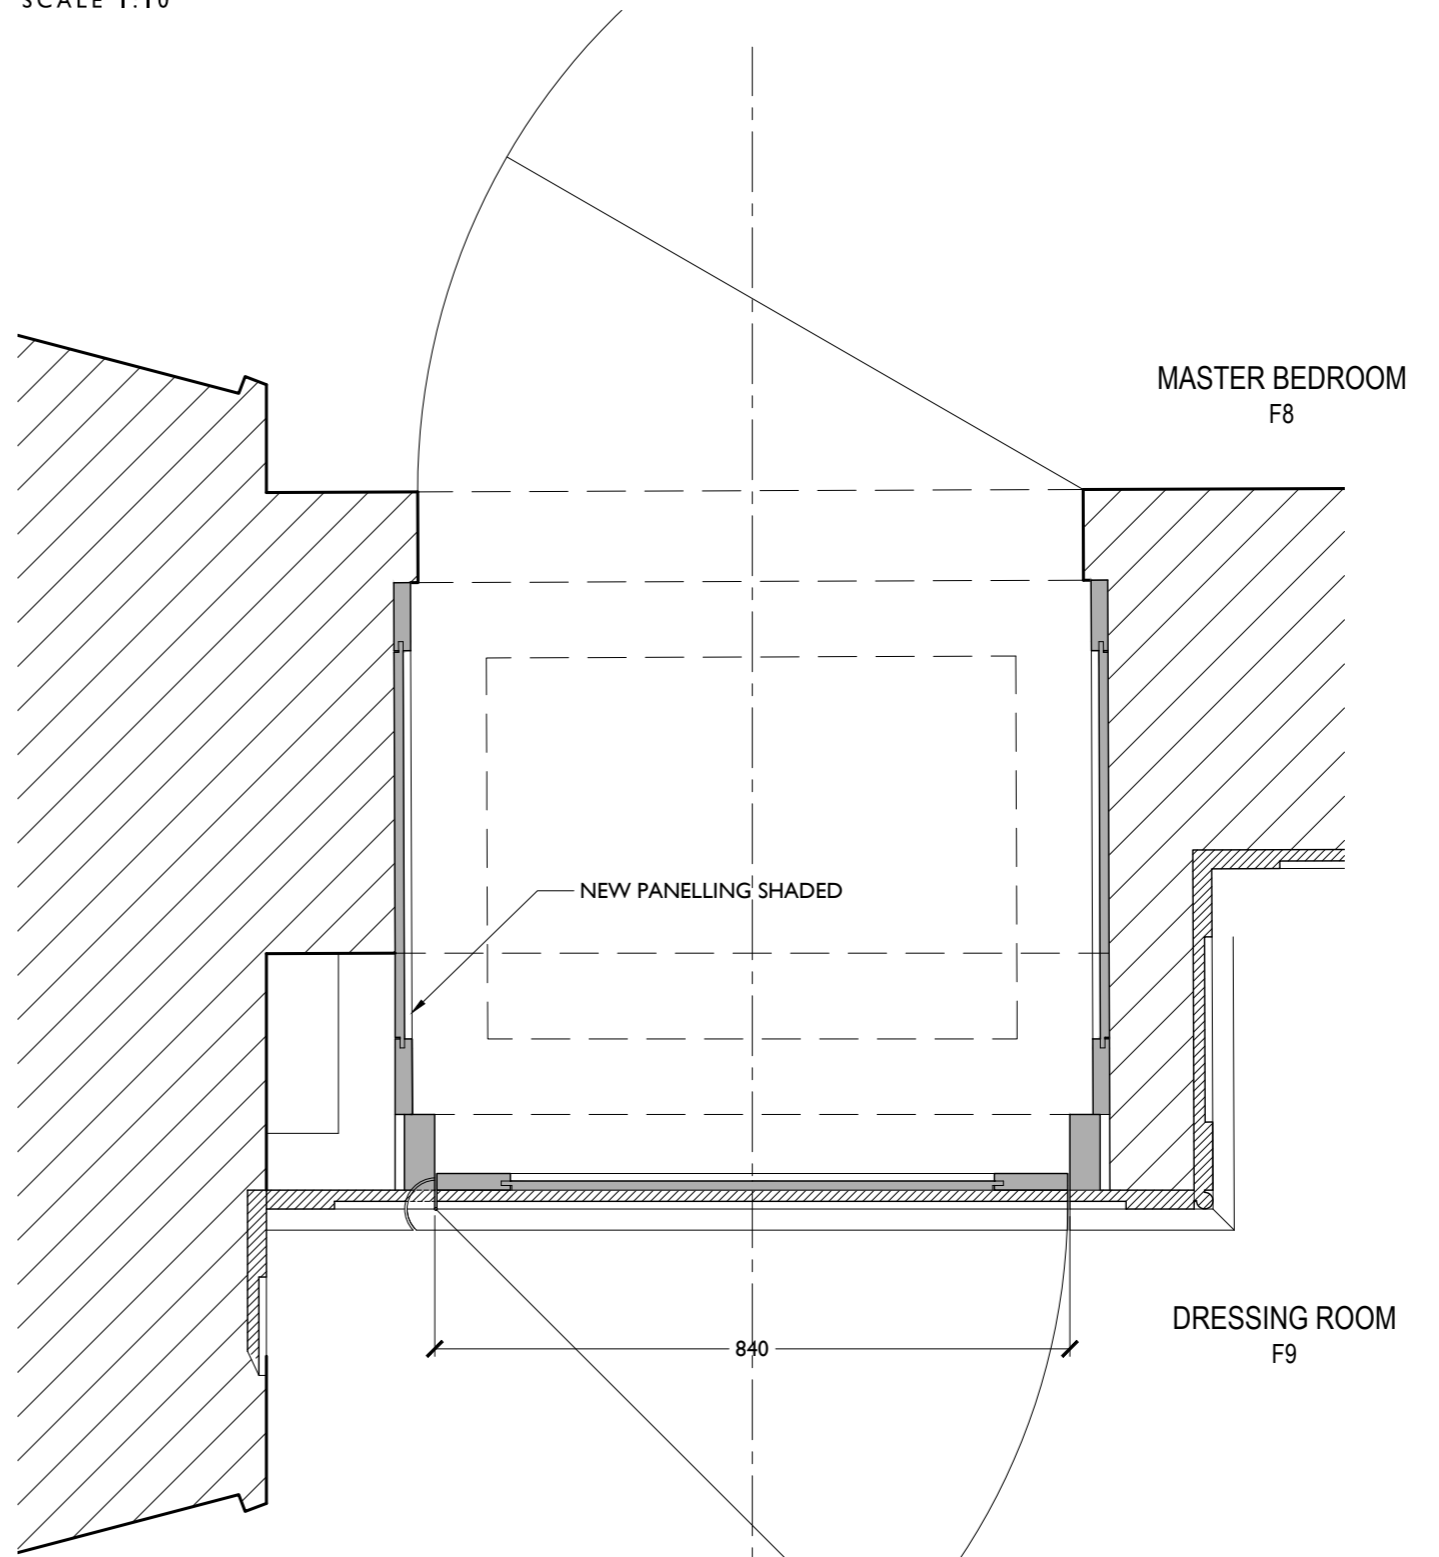


**PLAN**

Scale in meters 1:20

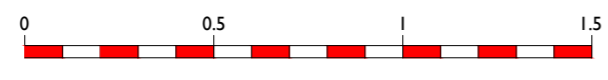


**PLAN DETAIL. JIB DOOR OPEN**

SCALE 1:10

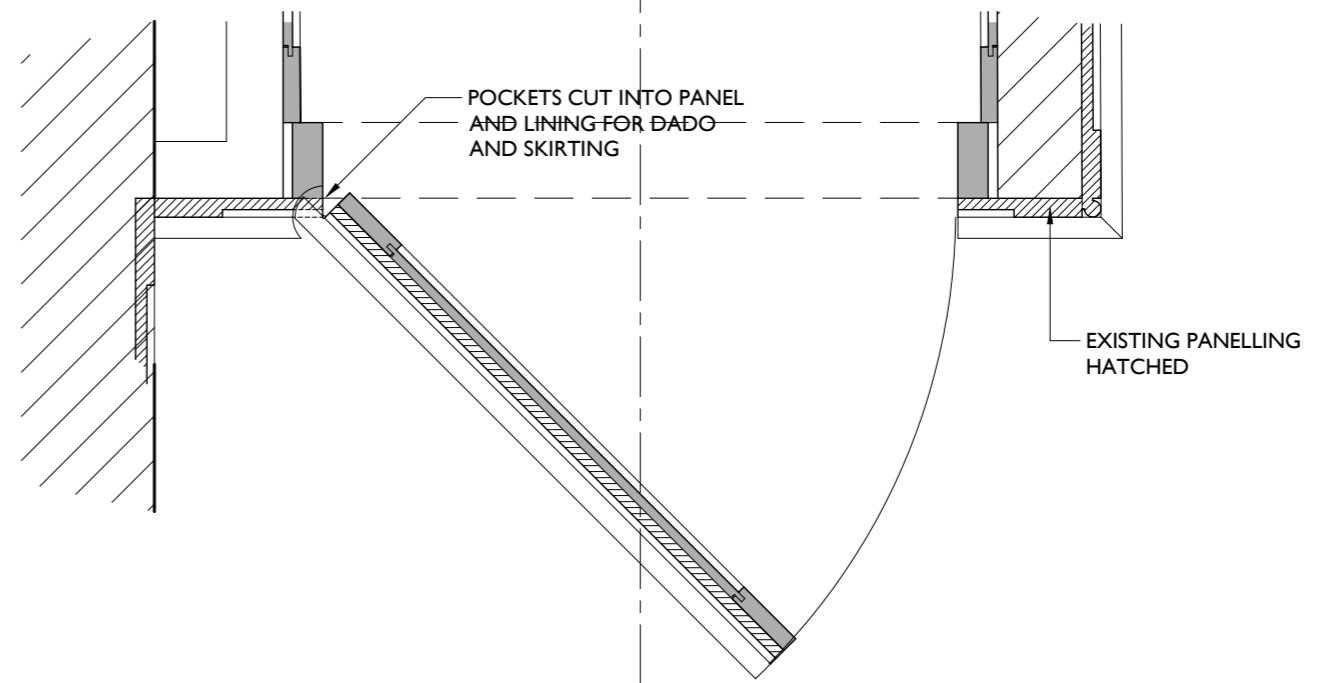

Scale in meters 1:10

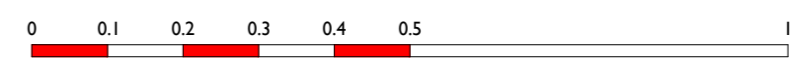

REV	DATE	DETAILS
CLIENT		
Mr & Mrs P Zisman		
PROJECT		
Stedcombe House Axmouth Devon EX12 4BJ		
DRAWING		
Dressing Room Jib Door		
SCALE	1:20 & 1:10	PAPER
		A2
DATE		
17.11.21		
DRAWING STATUS		
Planning		
PROJECT REF	DRAWING NO	REV
1233	010	P0
DRAWING BY:		
GM		

**STUART  
MARTIN**

LEWCOMBE WOODS FARMHOUSE  
EVERSHOT • DORSET • DT2 0PH  
TEL: 01935 83543  
stuart@stuartmartinarchitects.com



www.stuartmartinarchitects.com

**architects**

© - All rights reserved. Copyright Stuart Martin 2021