

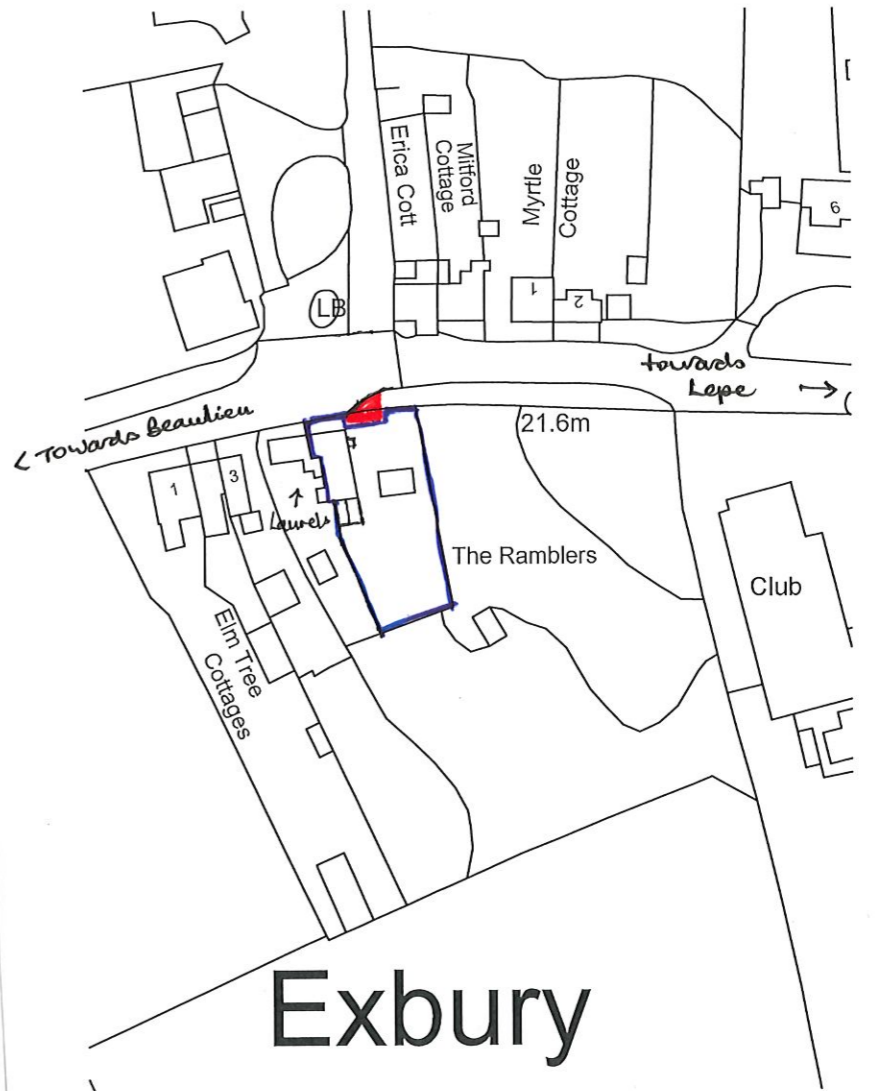


BLOCK PLAN  
SCALE : 1 : 500  
1:500

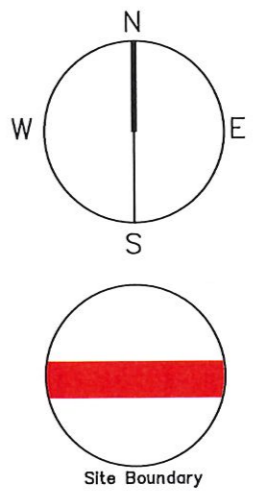

Ordnance Survey, (c) Crown Copyright 2021. All rights reserved. Licence number 100022432

LOCATION PLAN  
SCALE : 1 : 1250  
1:1250

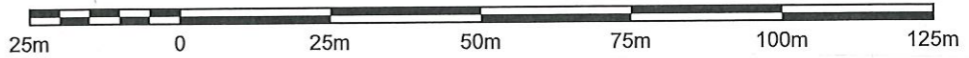

**DRAYCOTT**  
CHARTERED SURVEYORS

82 High Street  
Lymington  
Hampshire  
SO41 9AN  
Tel: 01590 673282  
Email: surveyors@draycotts.co.uk

Project: The Ramblers  
Exbury  
Southampton  
Hampshire  
SO45 1AH

Client: Mr M Hull

Scale: As Shown      Date: 04/10/21

Paper Size: A3      Drawn By: SH

Drawing Status: Survey Drawing

Drawing Detail: Block and Location Plan

Drawing No: 101

Revision: A