


PROPOSED WEST FACING ELEVATION

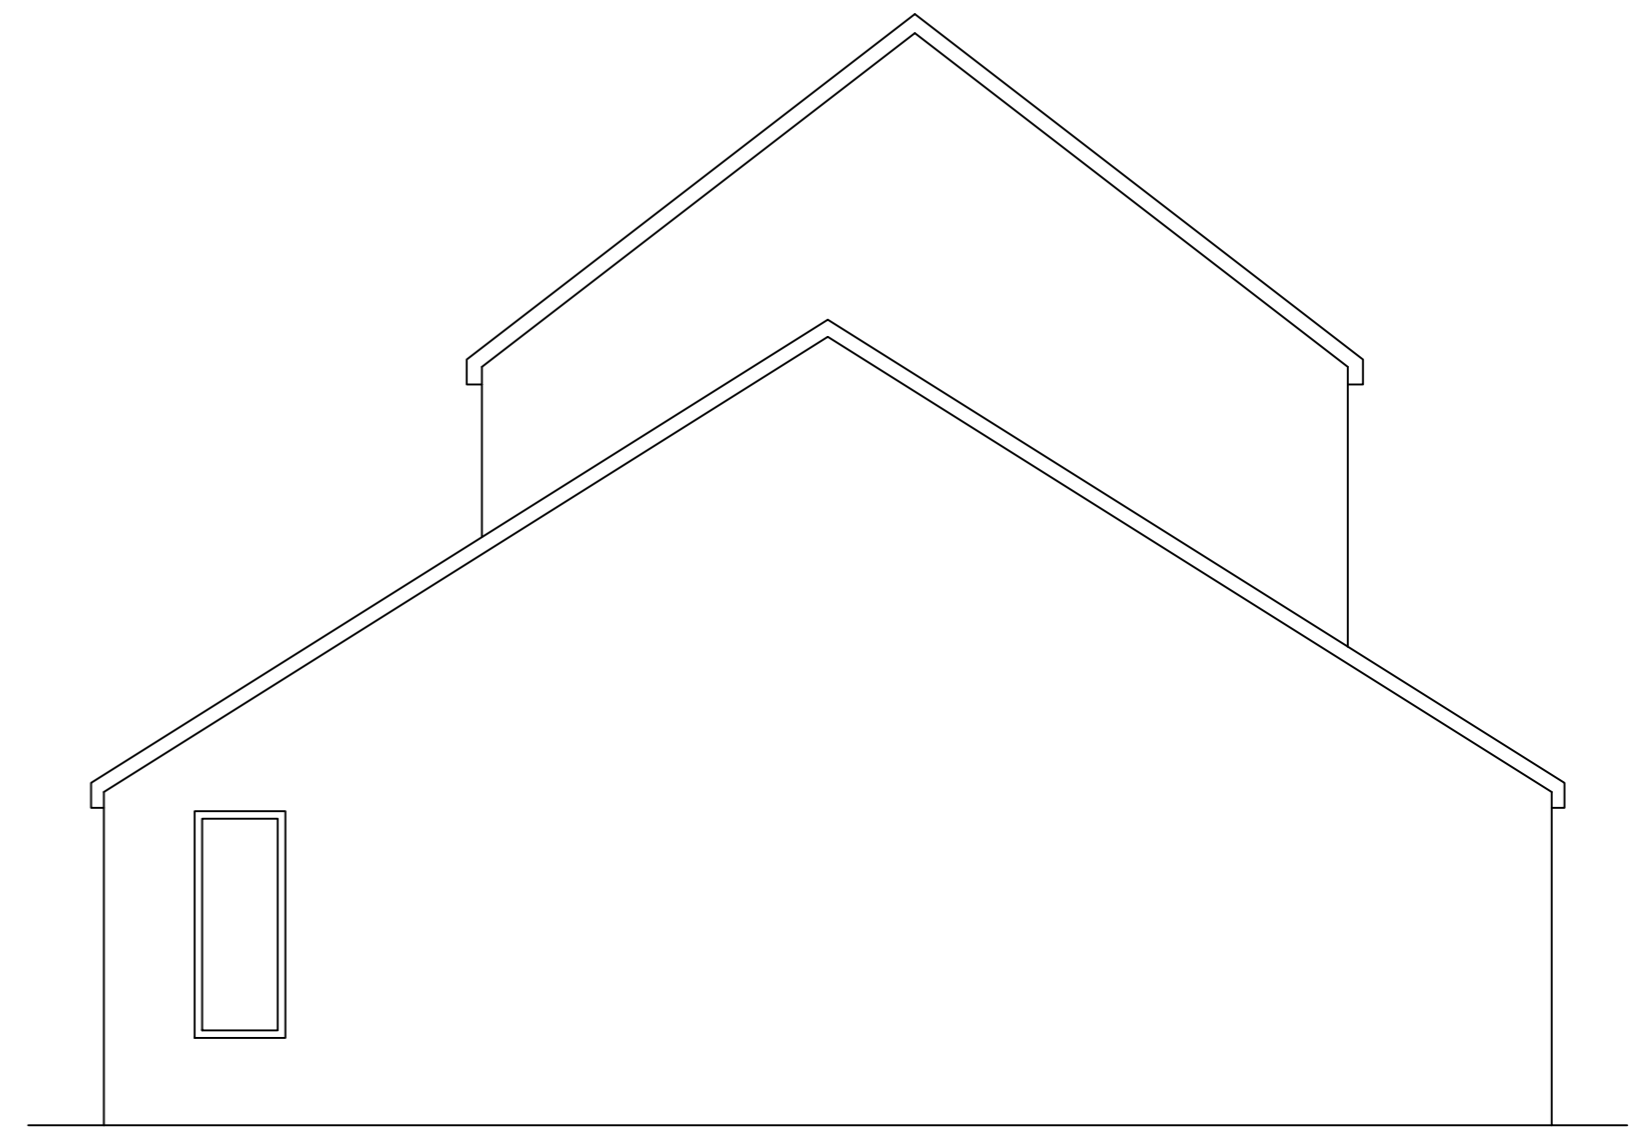

PROPOSED EAST FACING ELEVATION



14-16 Bridge Street, Amble, Northumberland, NE65 0DR
 Tel (01665) 711 336 Email info@kbsurveying.co.uk

Title
**PROPOSED PLANS AND ELEVATIONS
 6 SOUTH ACRES, CRASTER
 NE66 3TN**

Drawn KB	Scale 1:50@A2	Date 23.11.21
-------------	------------------	------------------

Drawing No. **3720/004B**