


EXISTING WEST FACING ELEVATION



EXISTING EAST FACING ELEVATION

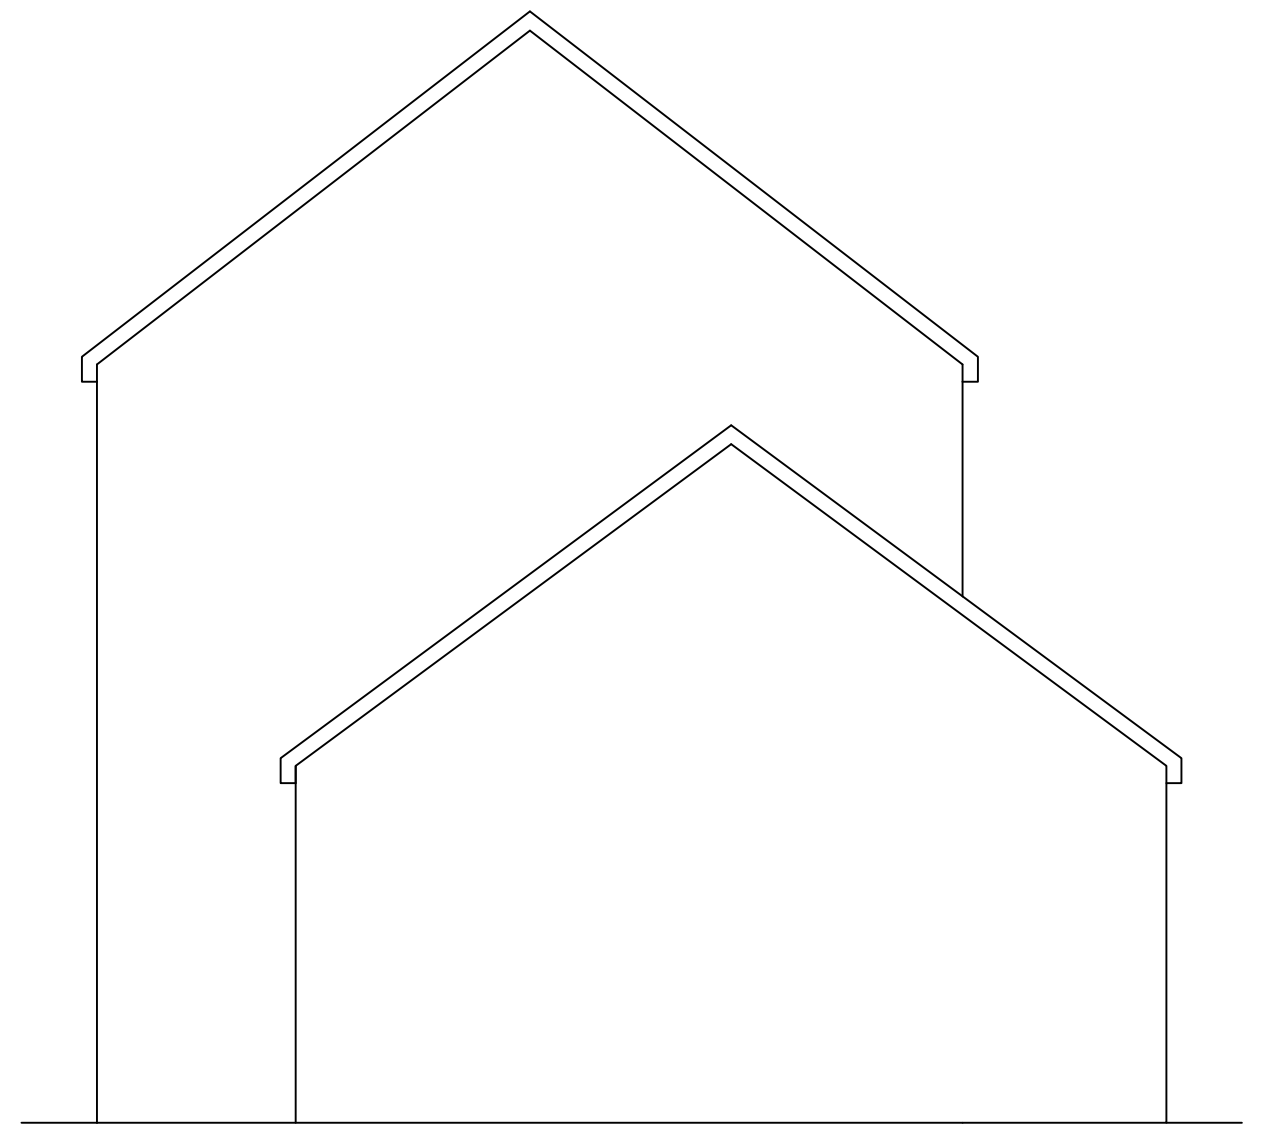

14-16 Bridge Street, Amble, Northumberland, NE65 0DB  
Tel (01665) 711 336 Email [info@kbsurveying.co.uk](mailto:info@kbsurveying.co.uk)

Title  
**EXISTING PLANS AND ELEVATIONS  
6 SOUTH ACRES, CRASTER  
NE66 3TN**

Drawn KB	Scale 1:50@A3	Date 04.11.21
-------------	------------------	------------------

Drawing No.  
**3720/002**