
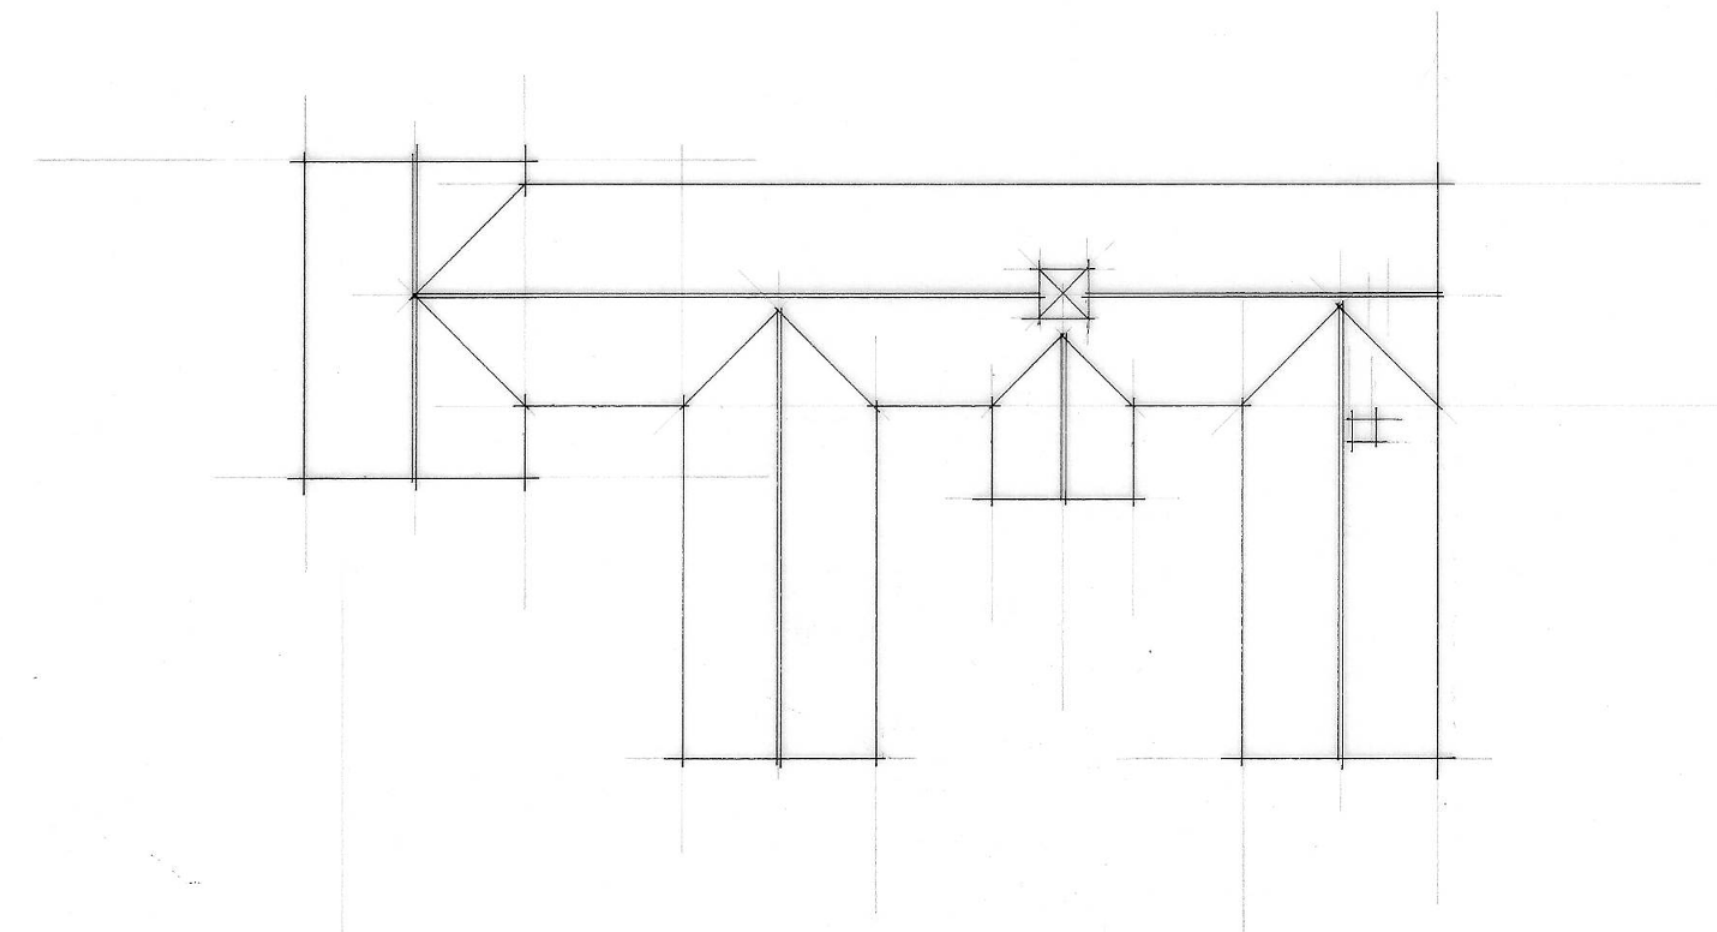
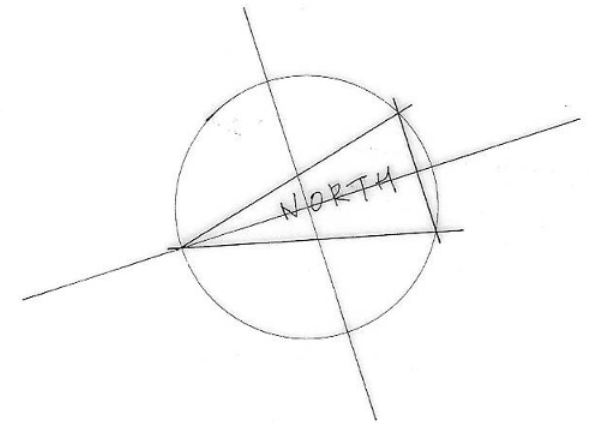


PROPOSED EXTENSION TO HOLME FARM, HABERTOFT.

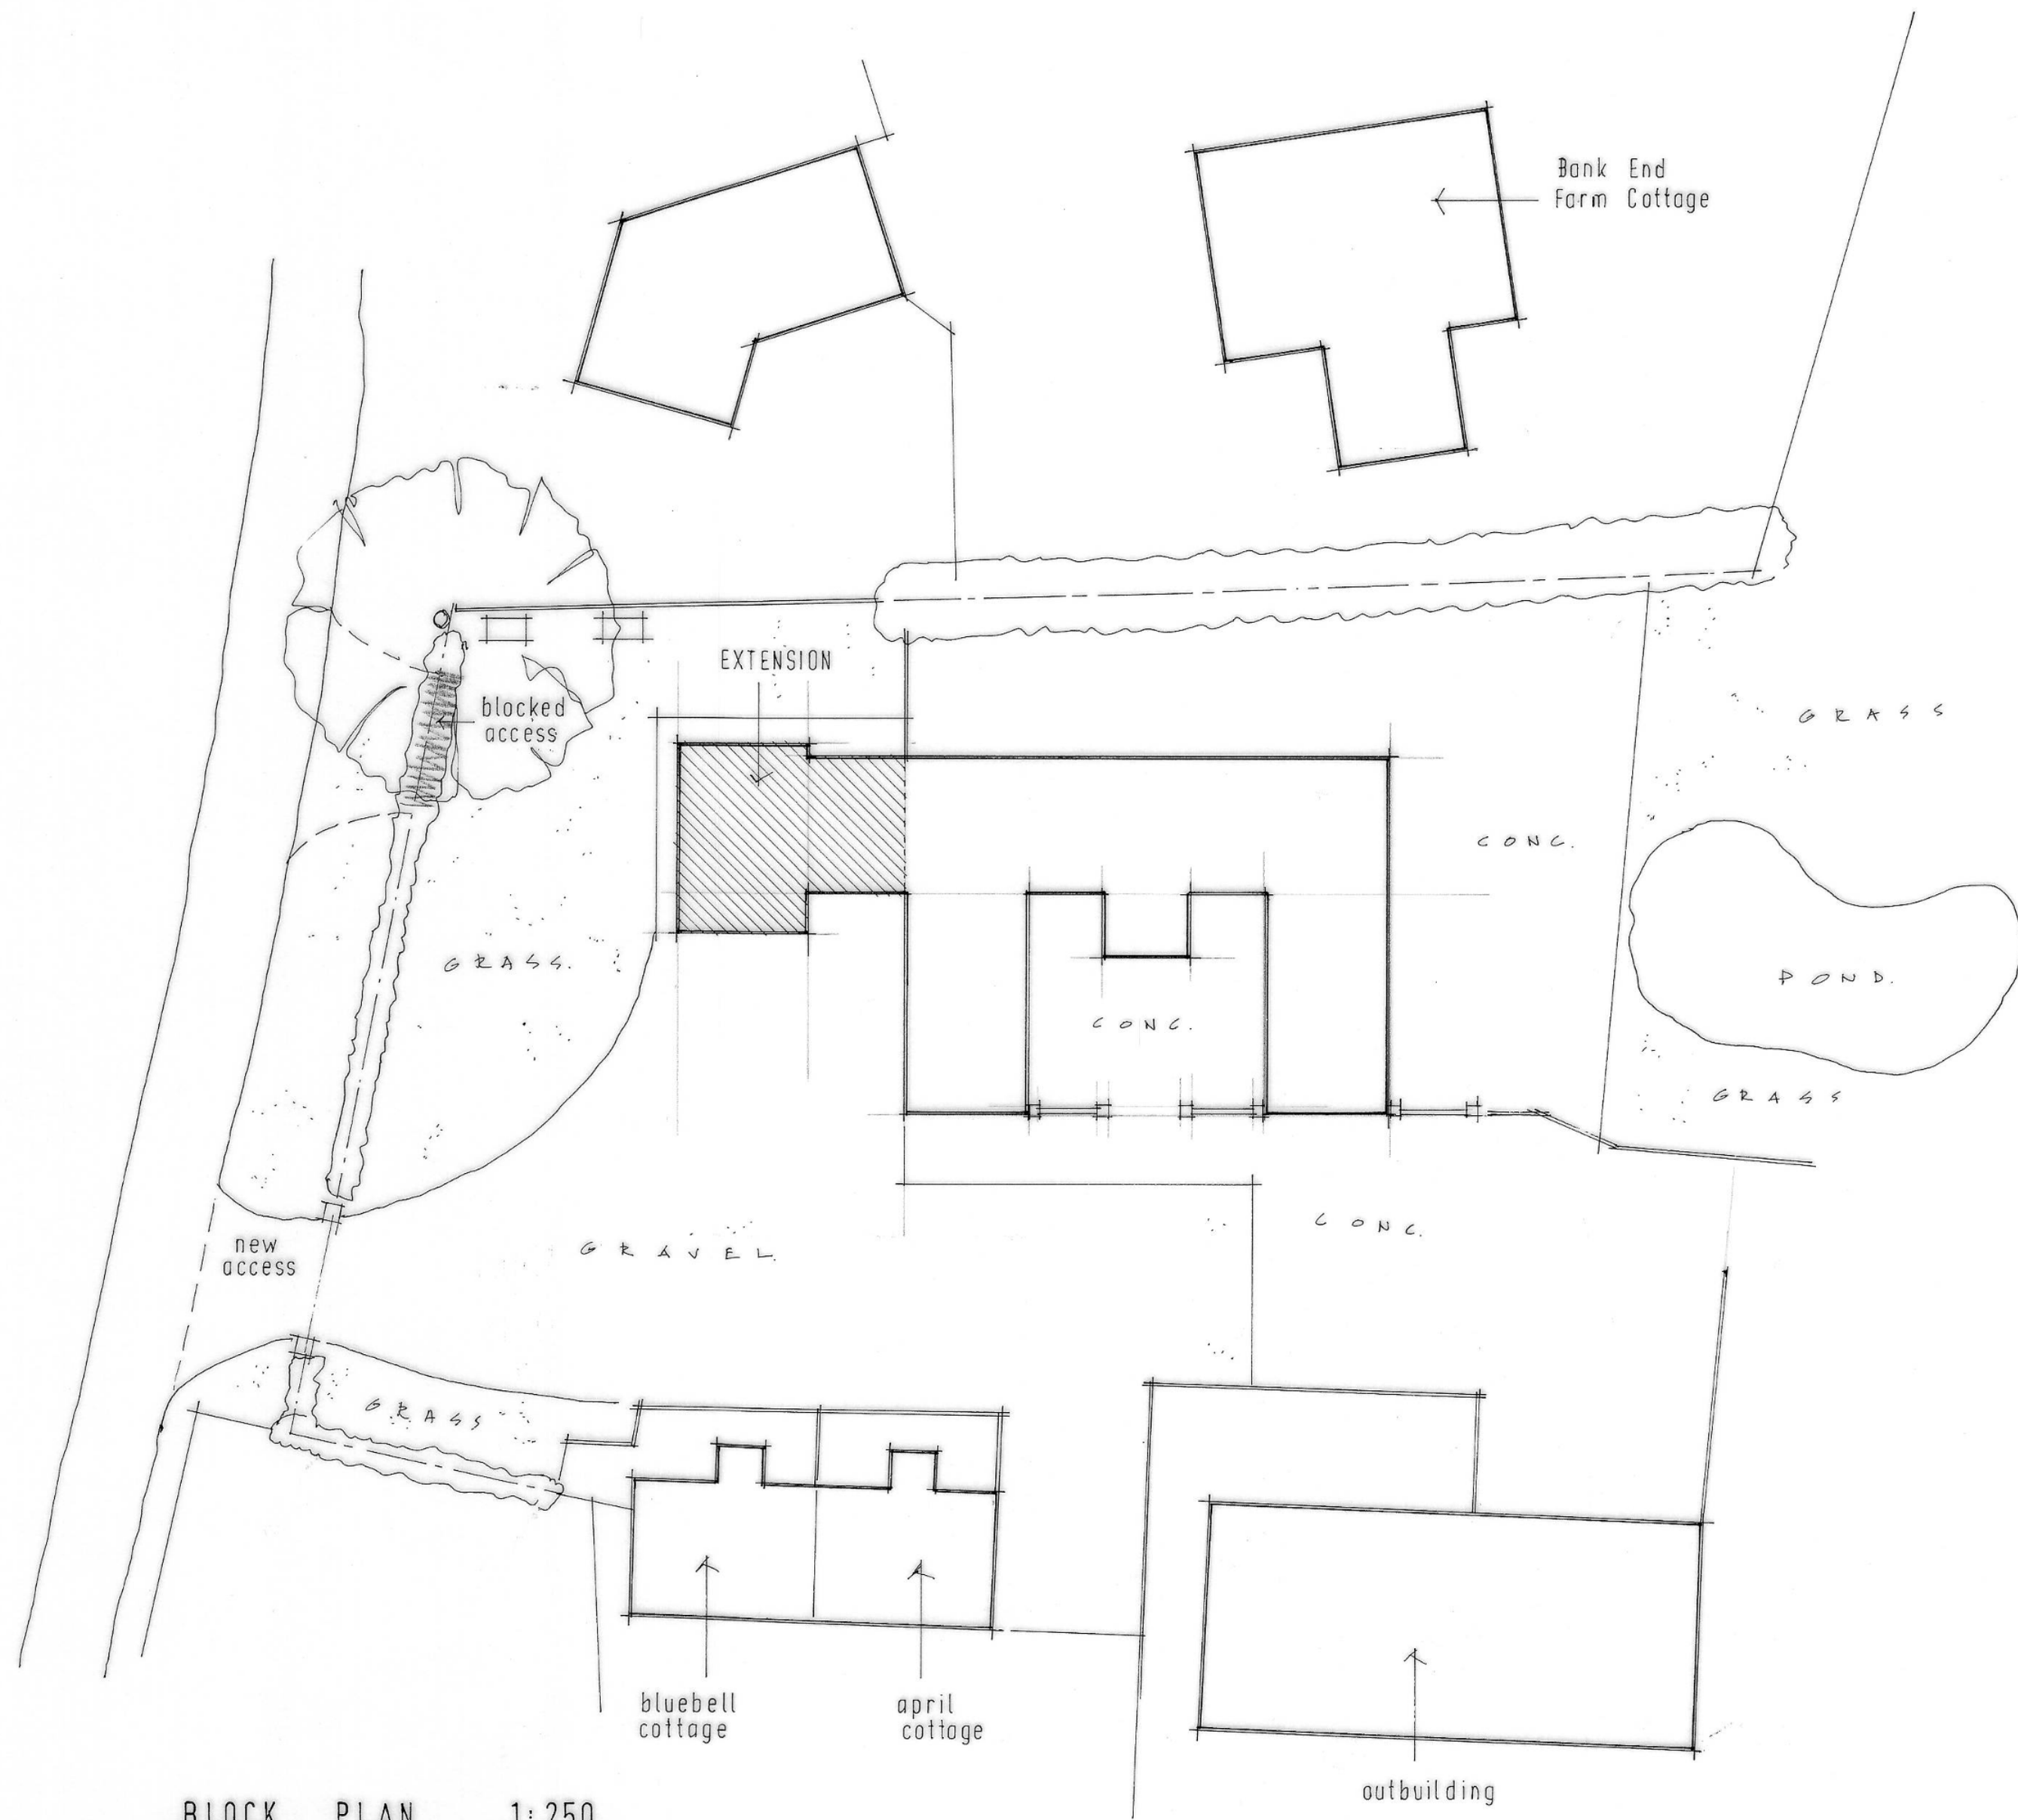

ROOF PLAN 1:200

BLOCK PLAN 1:250