

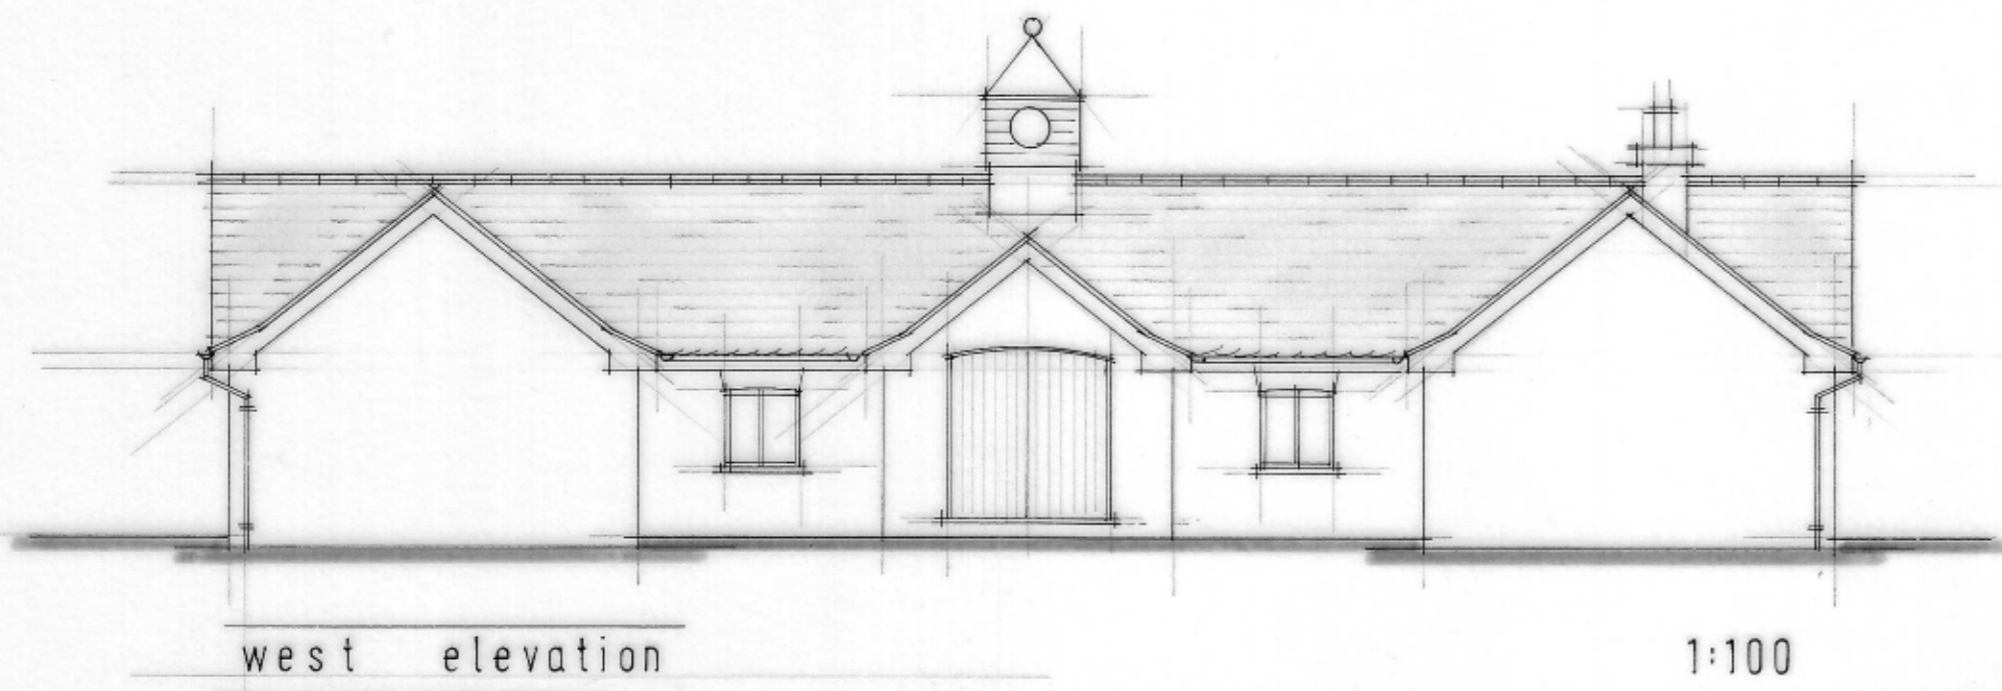
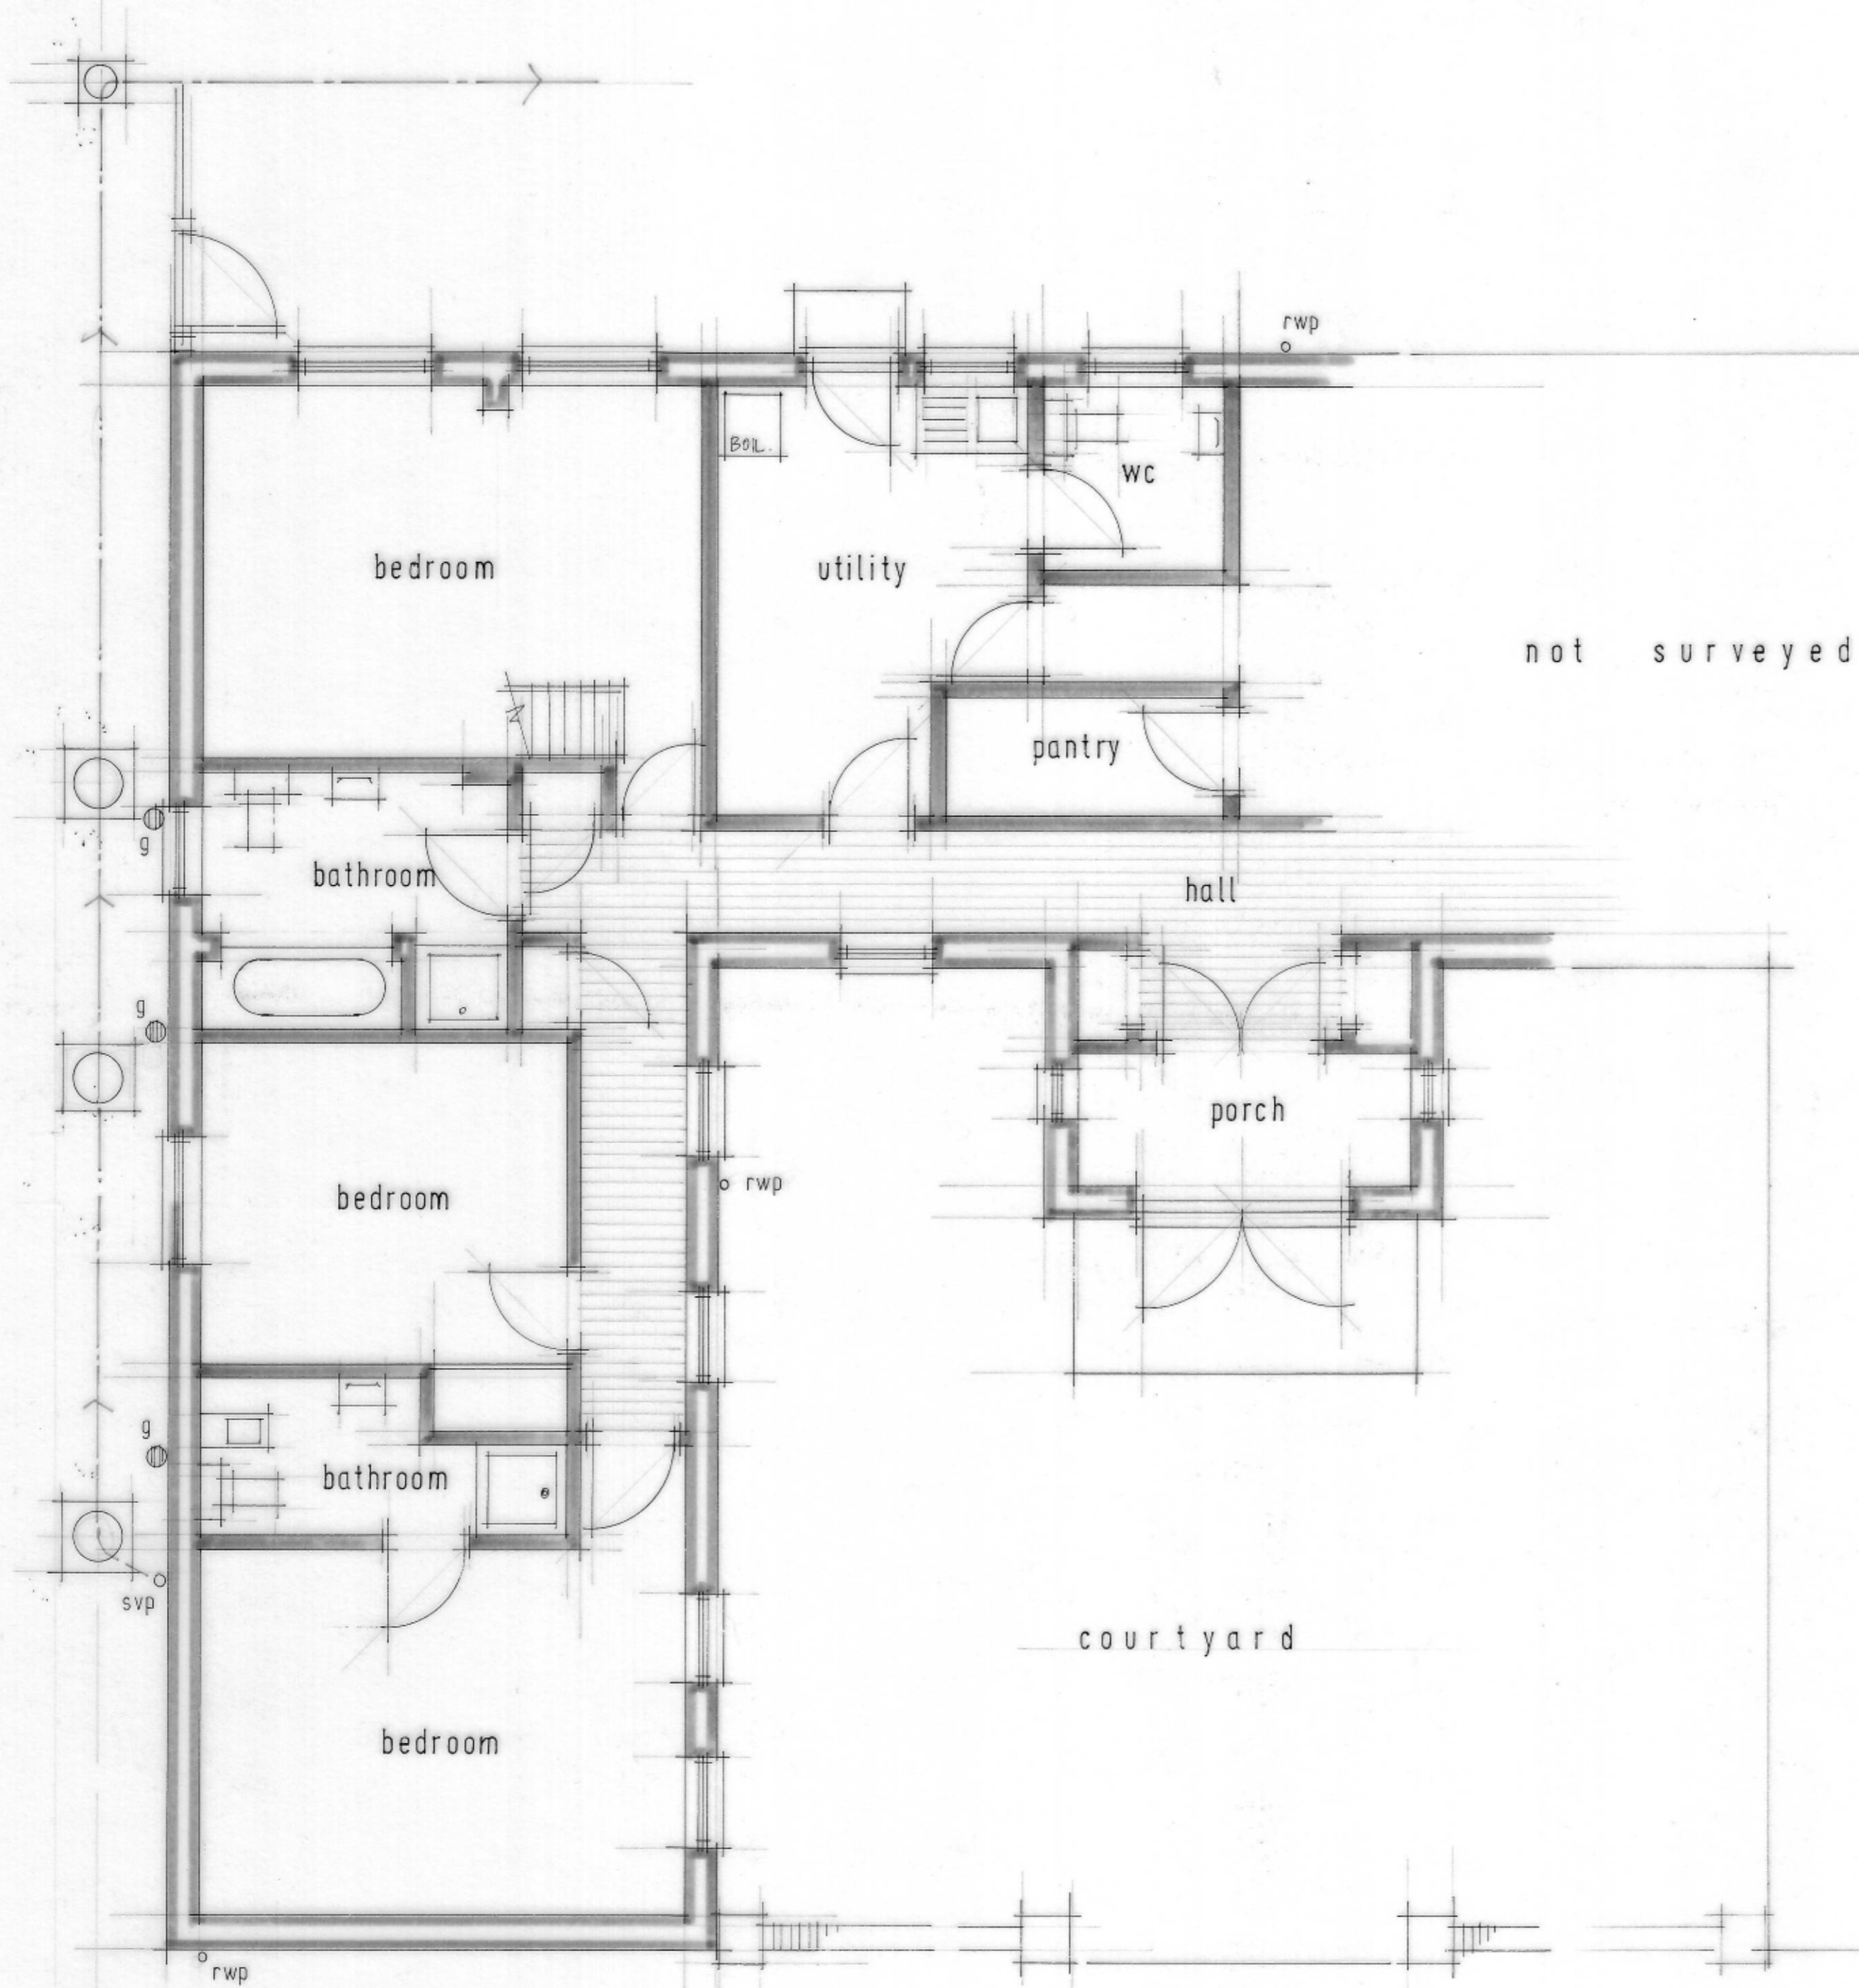


PLAN AS EXISTING, HOLME FARM, HABERTOFT.

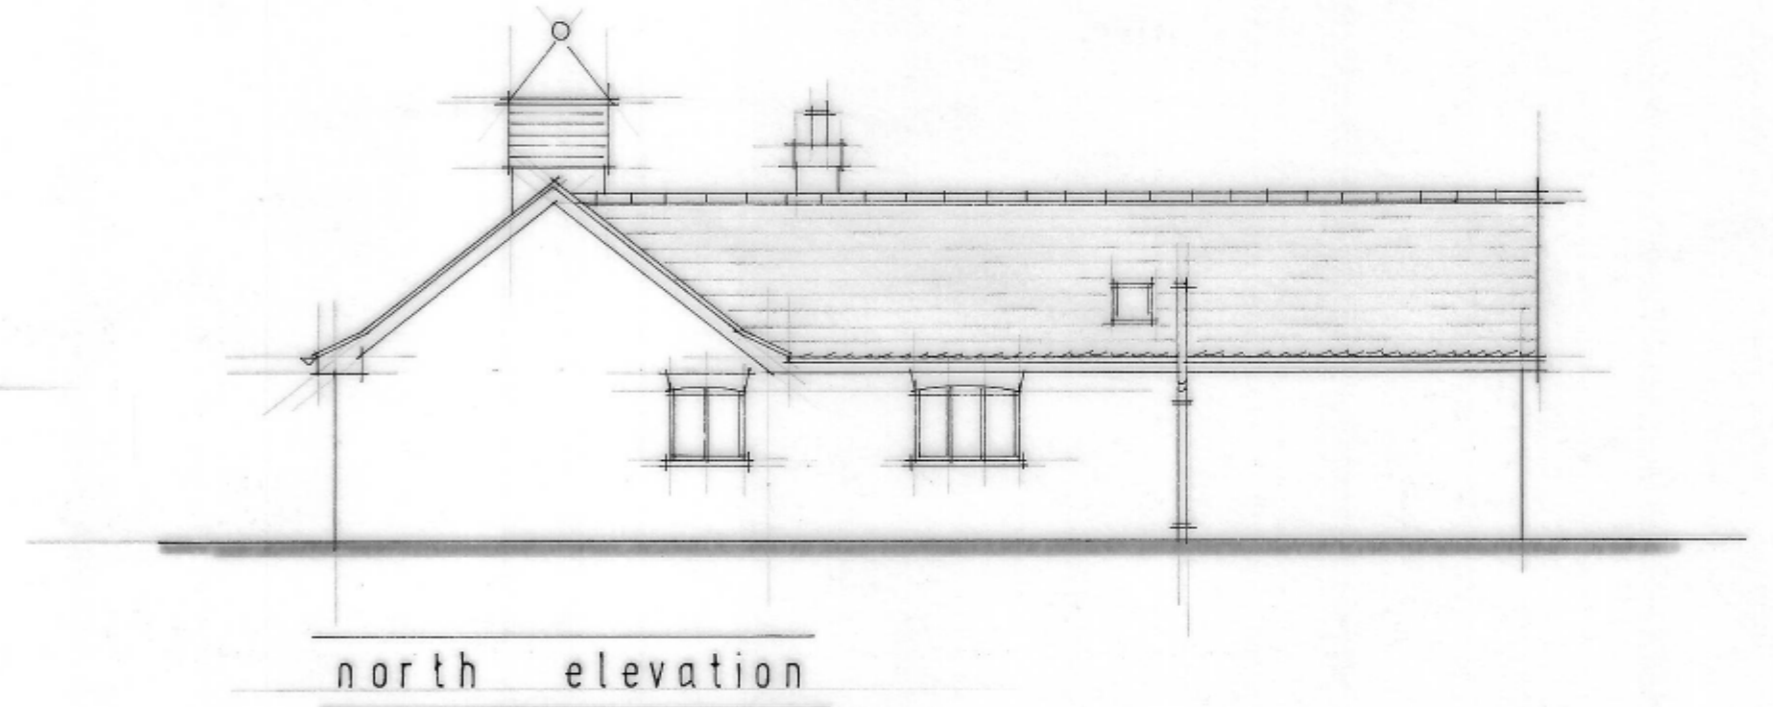

1:100

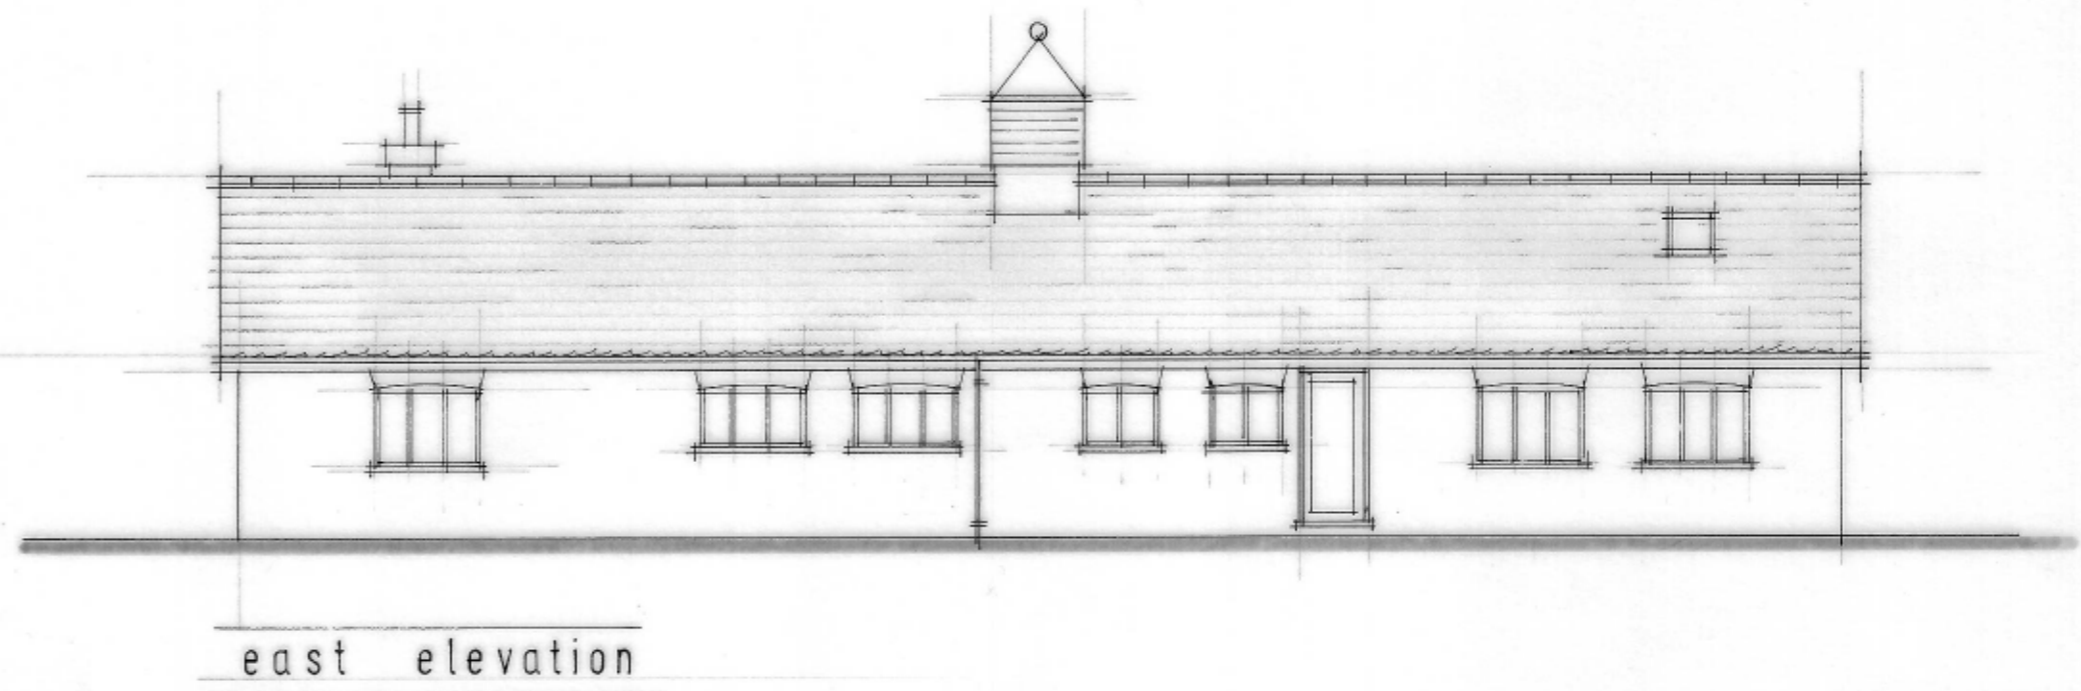

PART GROUND FLOOR

1:50