




PROPOSED EXTENSION TO HOLME FARM, HABERTOFT.

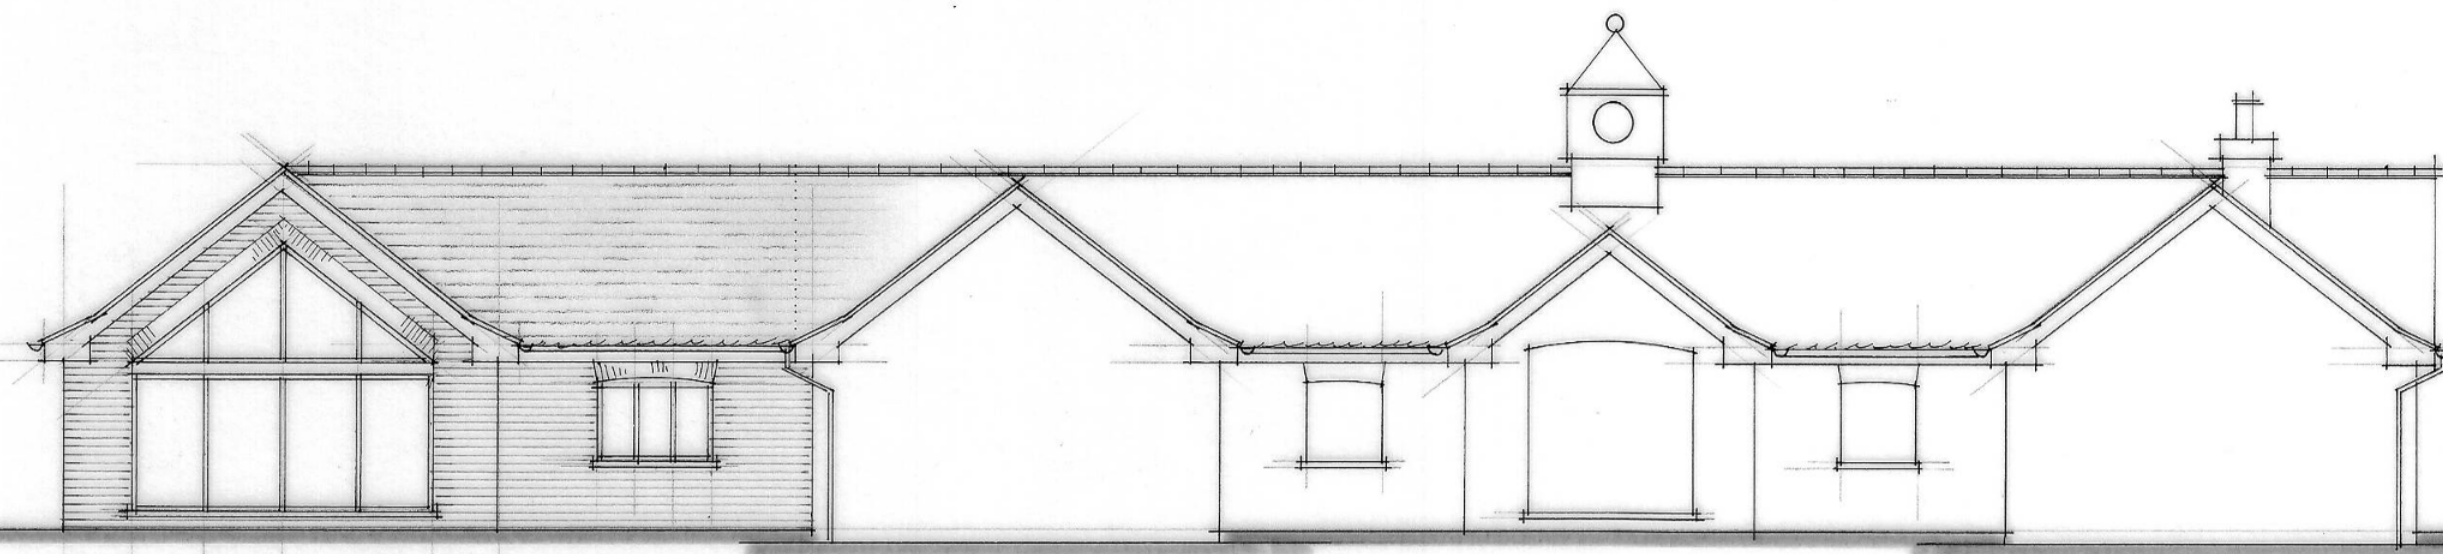


west elevation 1:100

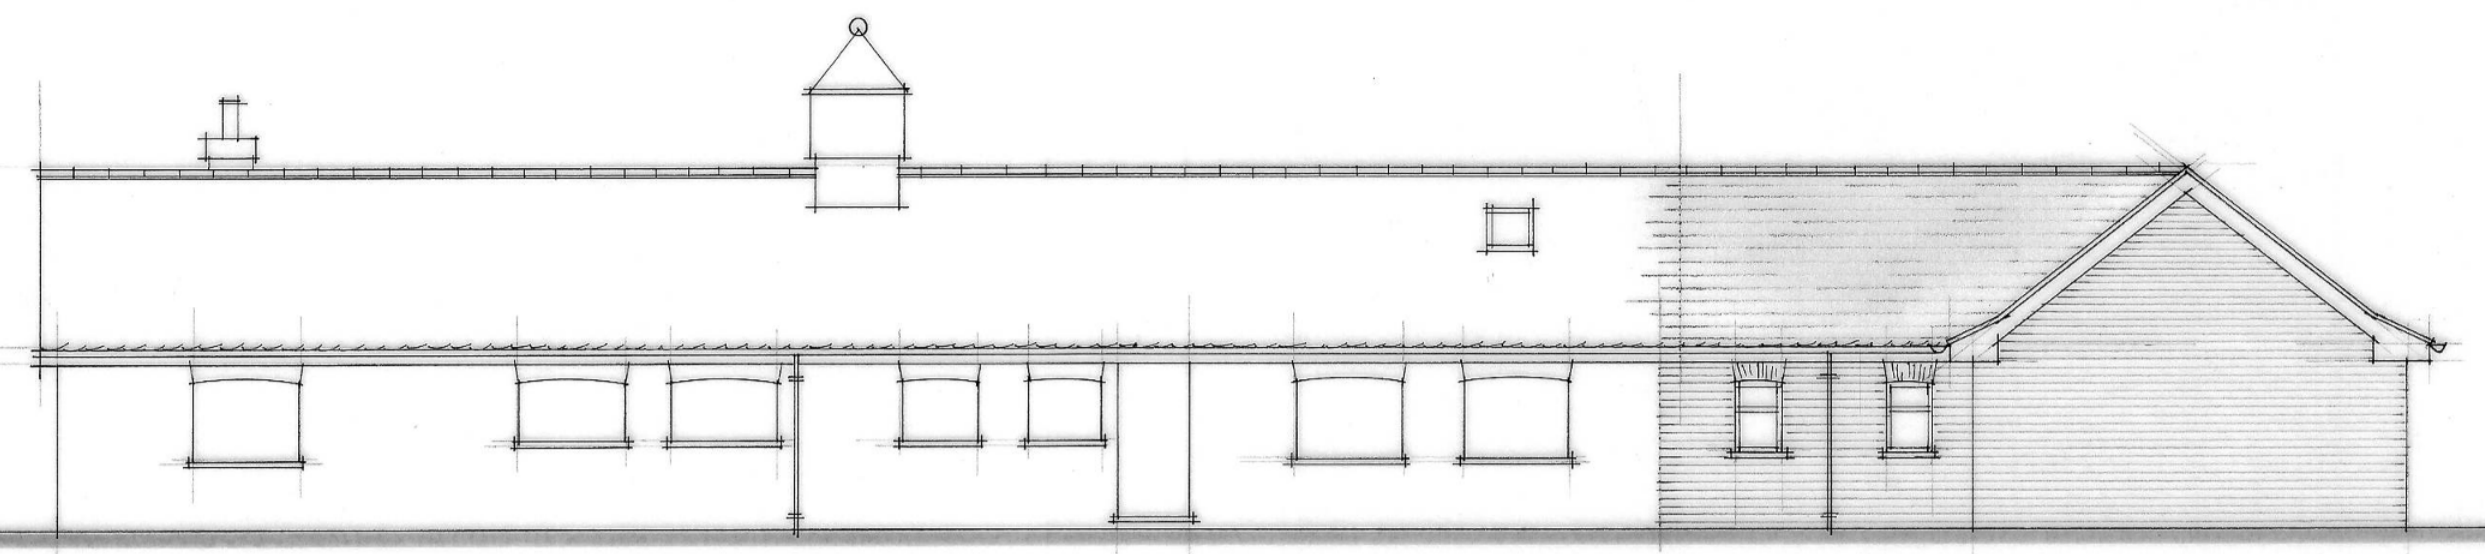


east elevation

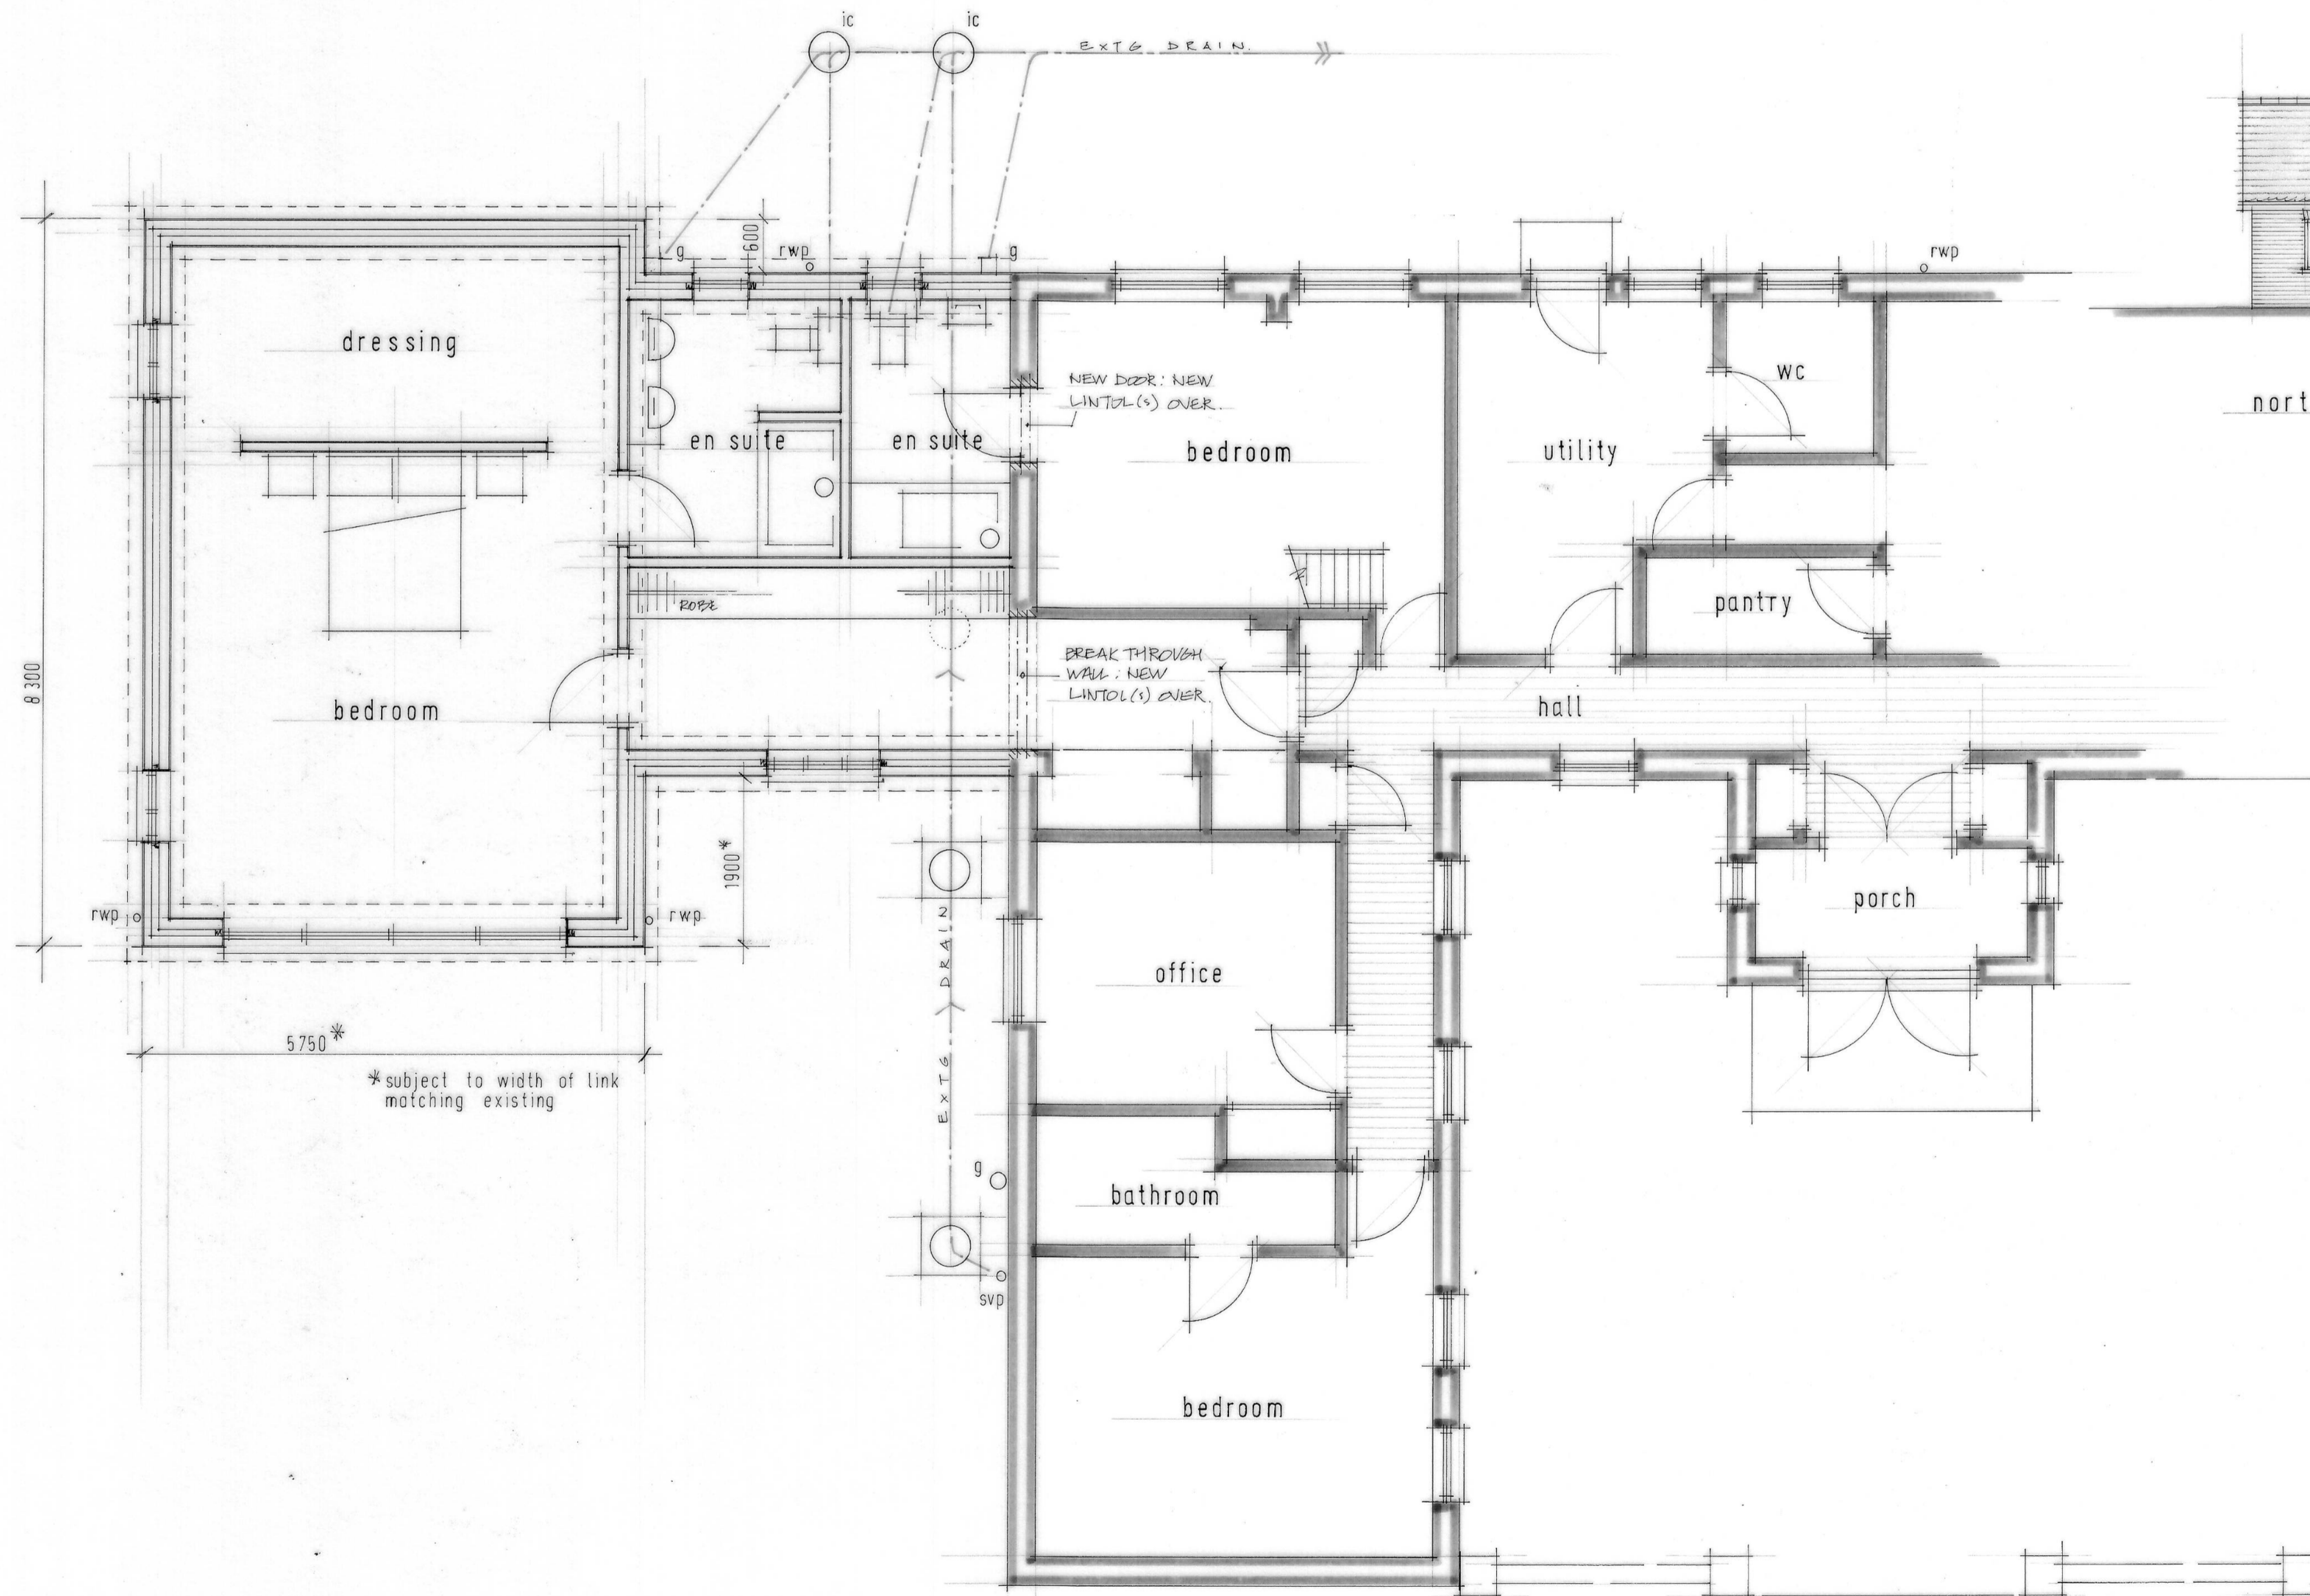


PROPOSED PLAN 1:50

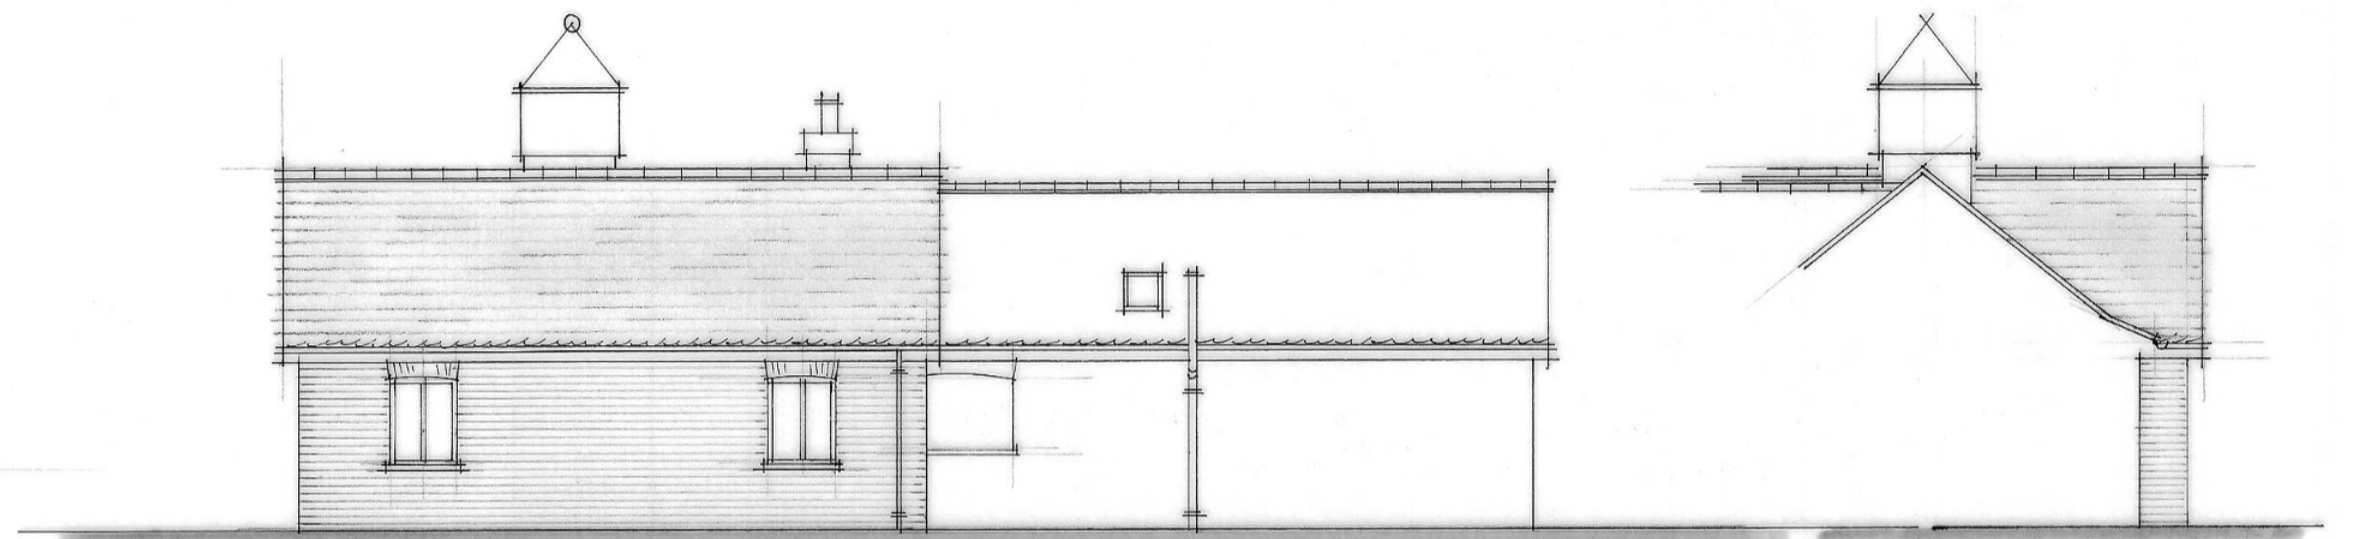

north elevation

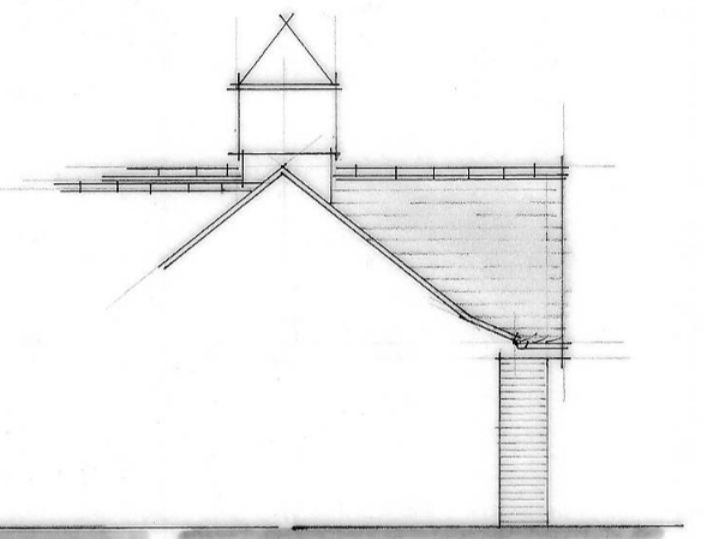

south

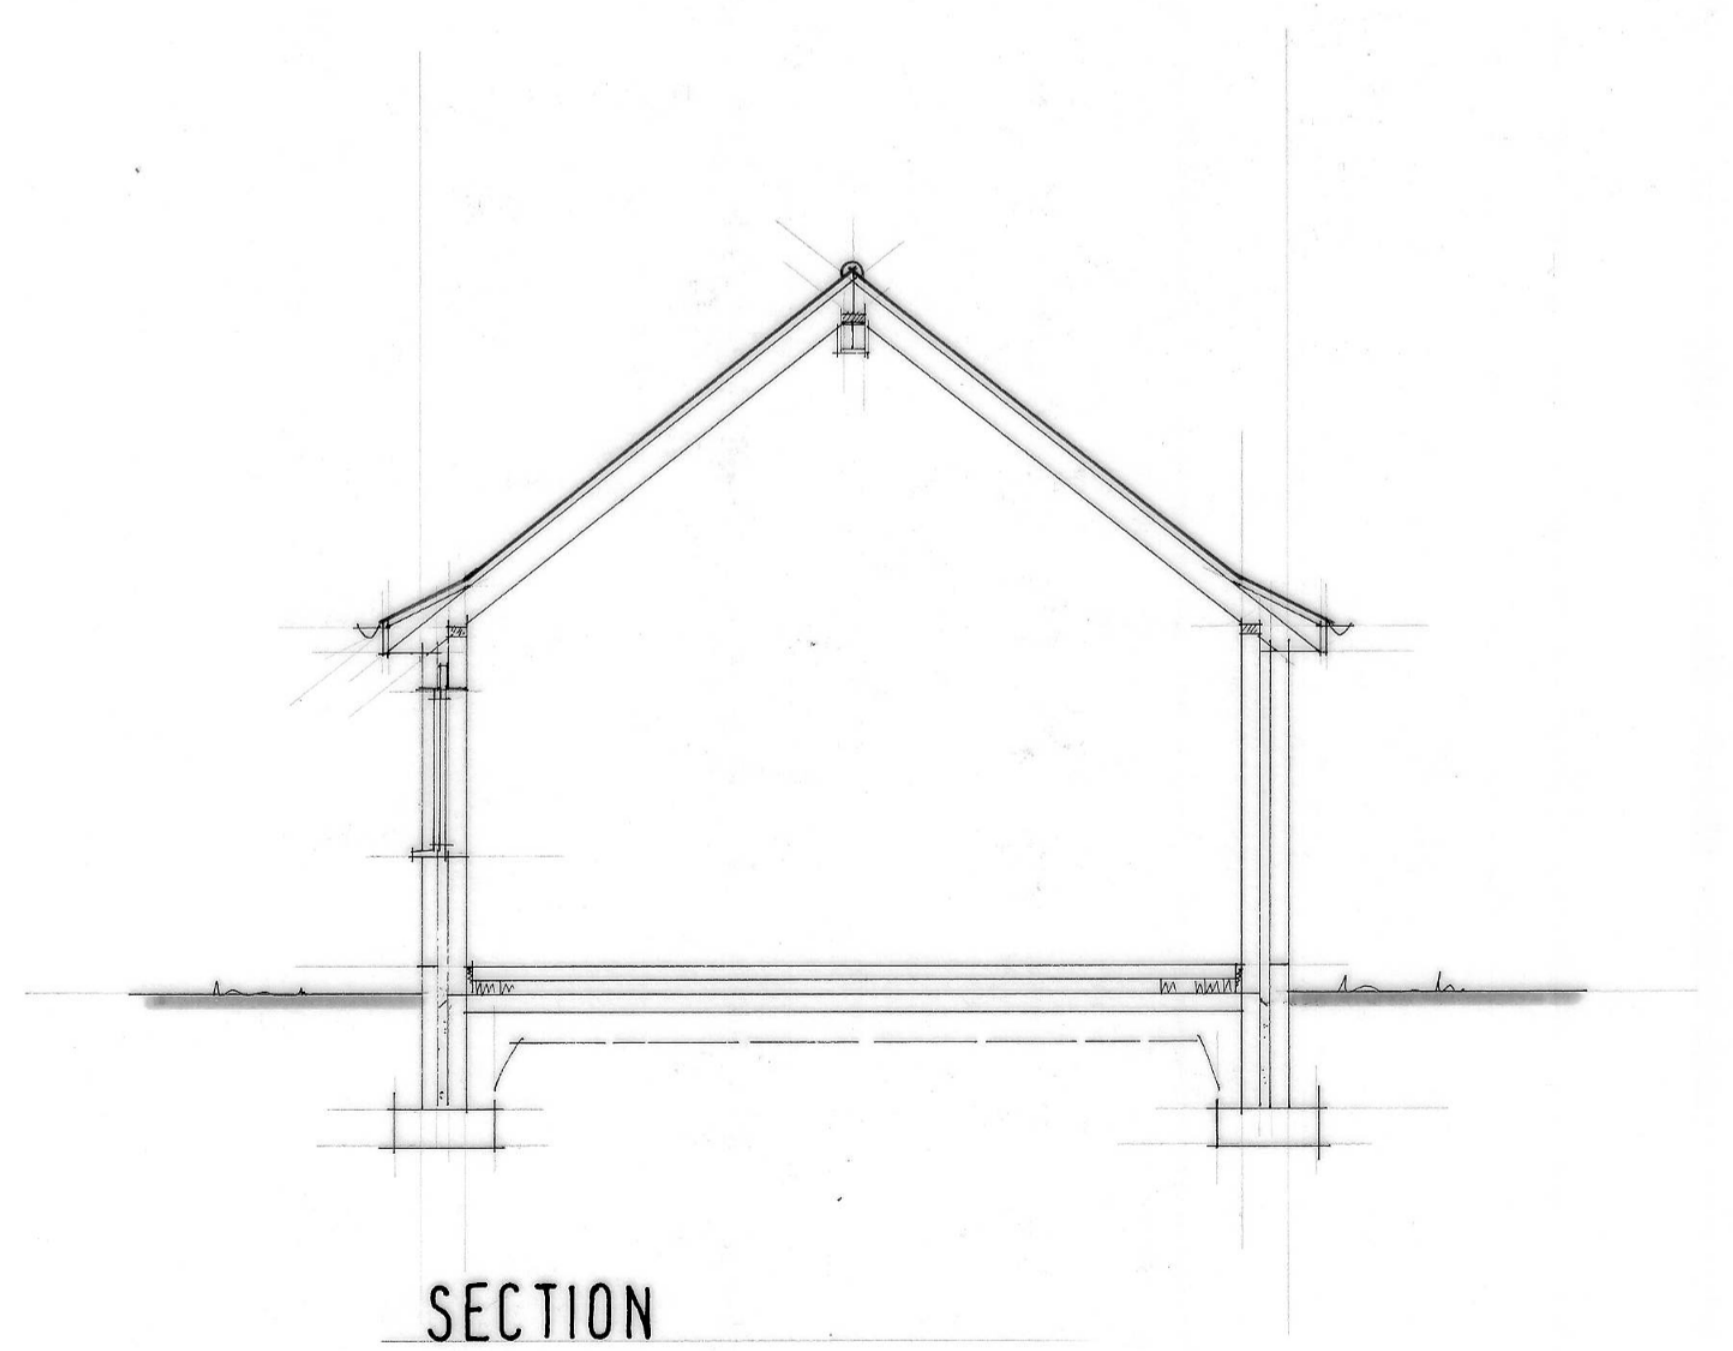

SECTION