

KEY LOCATION PLAN


SCALE = 1/1250

INGLEBY NOOK, PEPPIN LANE, FOTHERBY, LOUTH.

12-1-07

LN1101W

MR. MRS. HAMES.

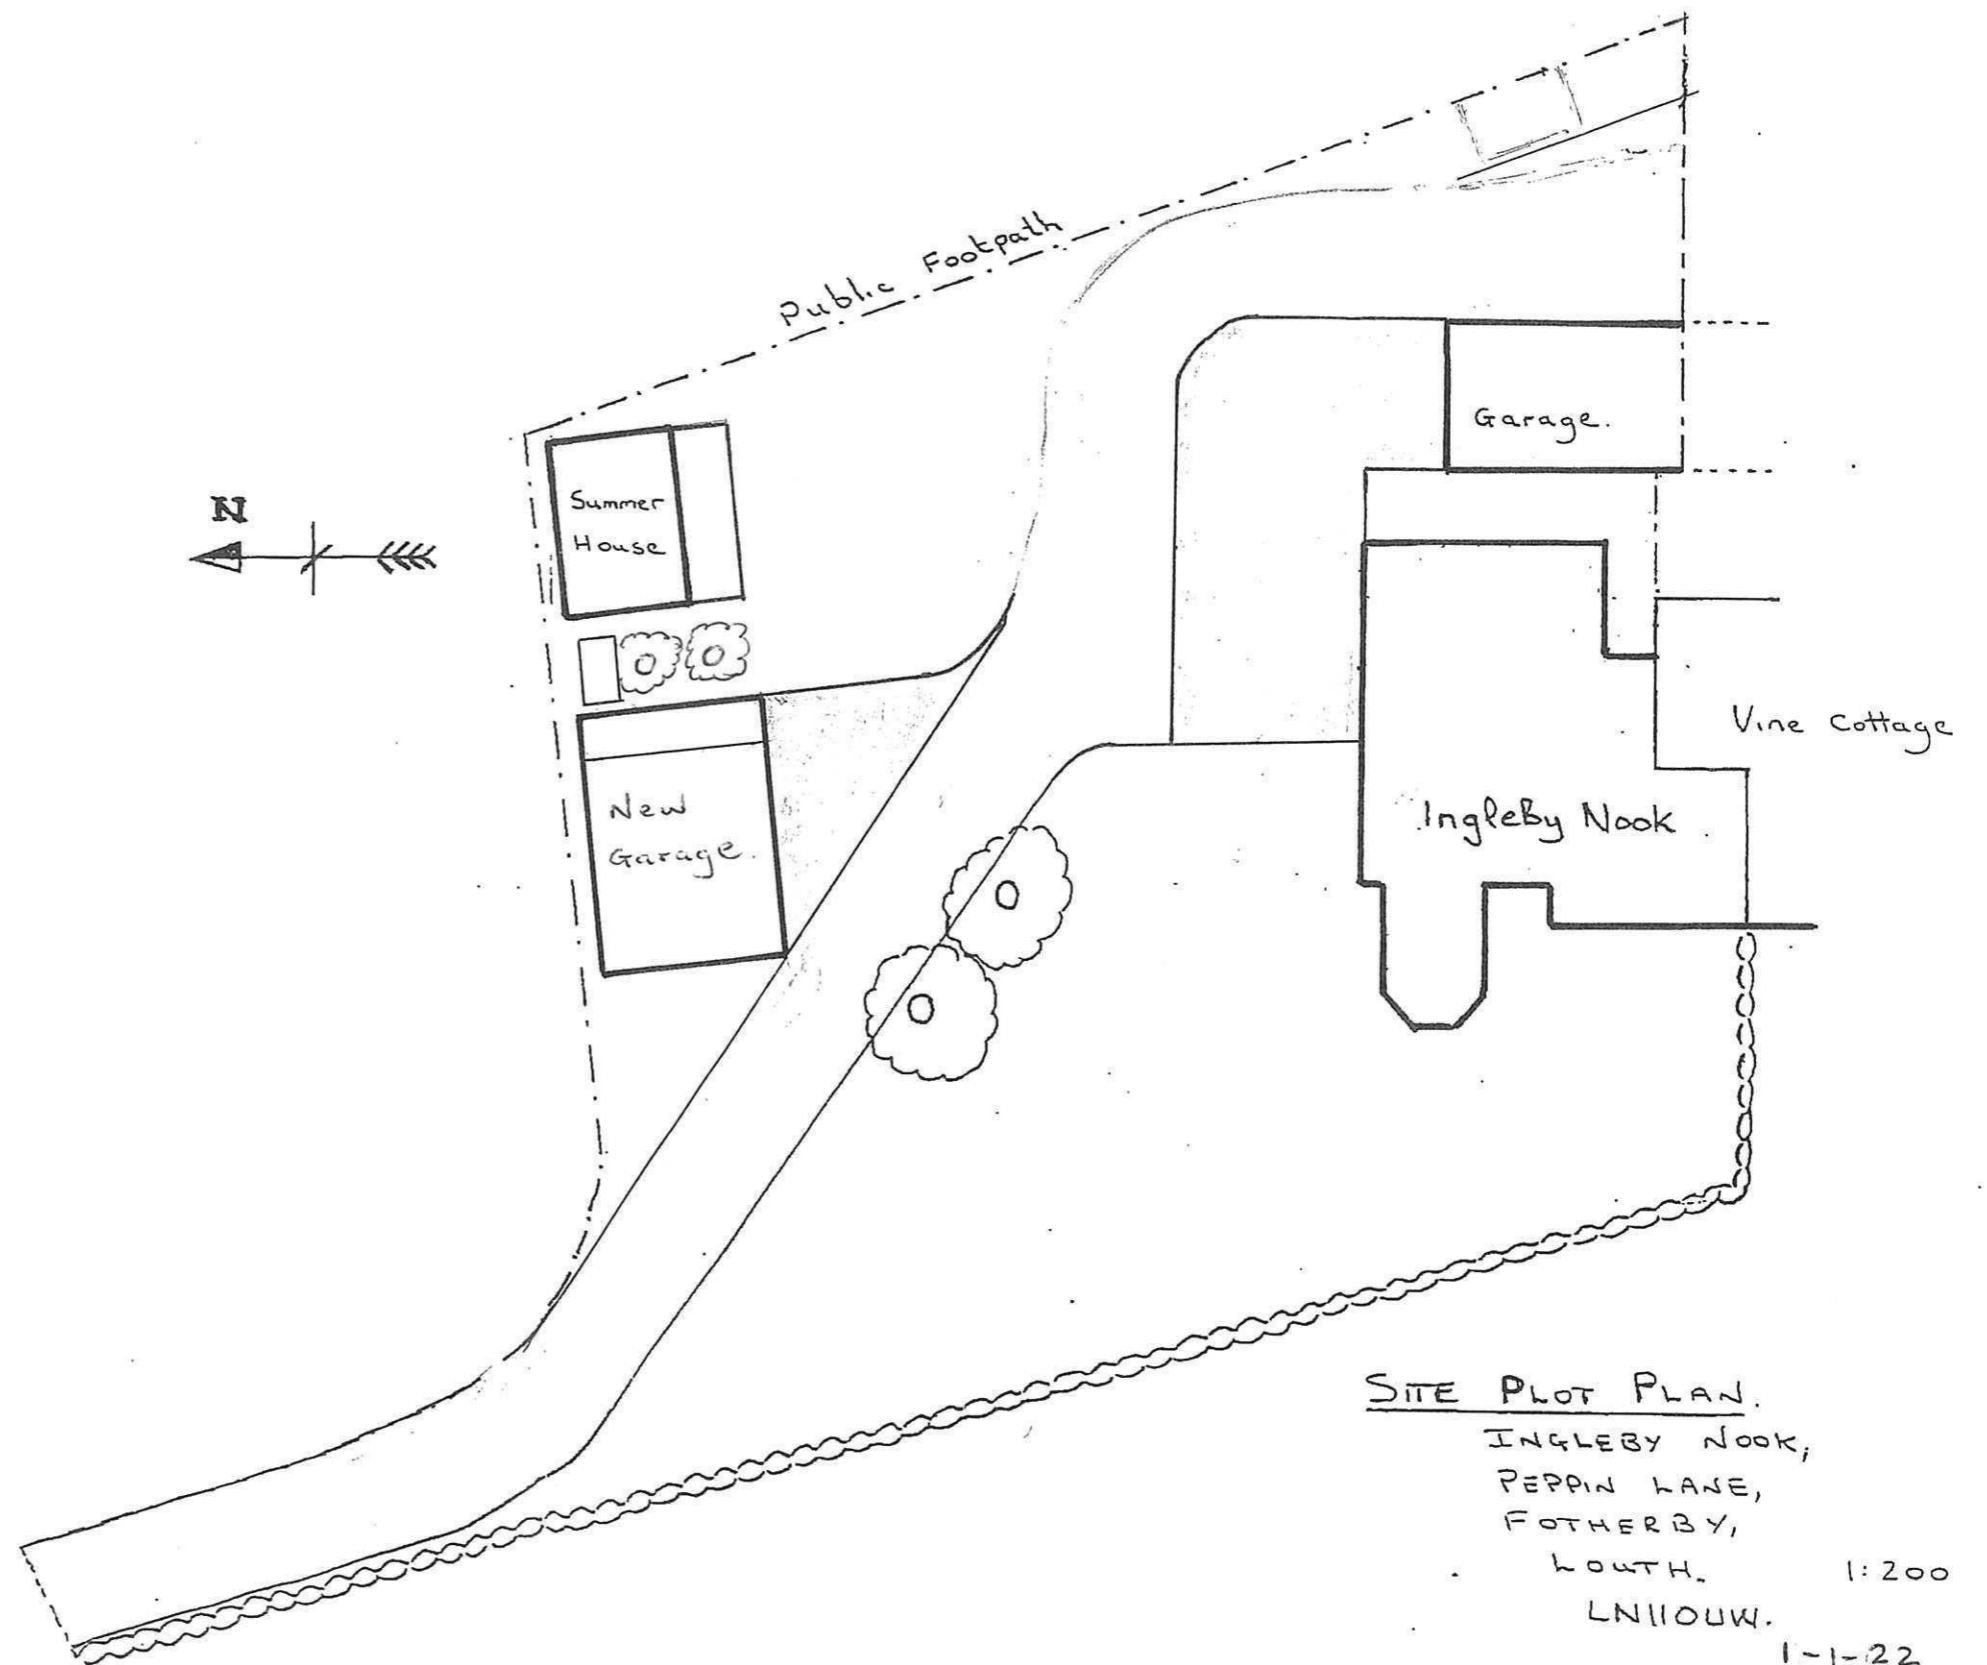

SITE PLOT PLAN.  
 INGLEBY NOOK,  
 PEPPIN LANE,  
 FOTHERBY,  
 LOUTH. 1:200  
 LNIHOUW.  
 1-1-22.  
 MR./MRS. HAMES.