


The Site

LOCATION PLAN (1:1250)



BLOCK PLAN (1:500)

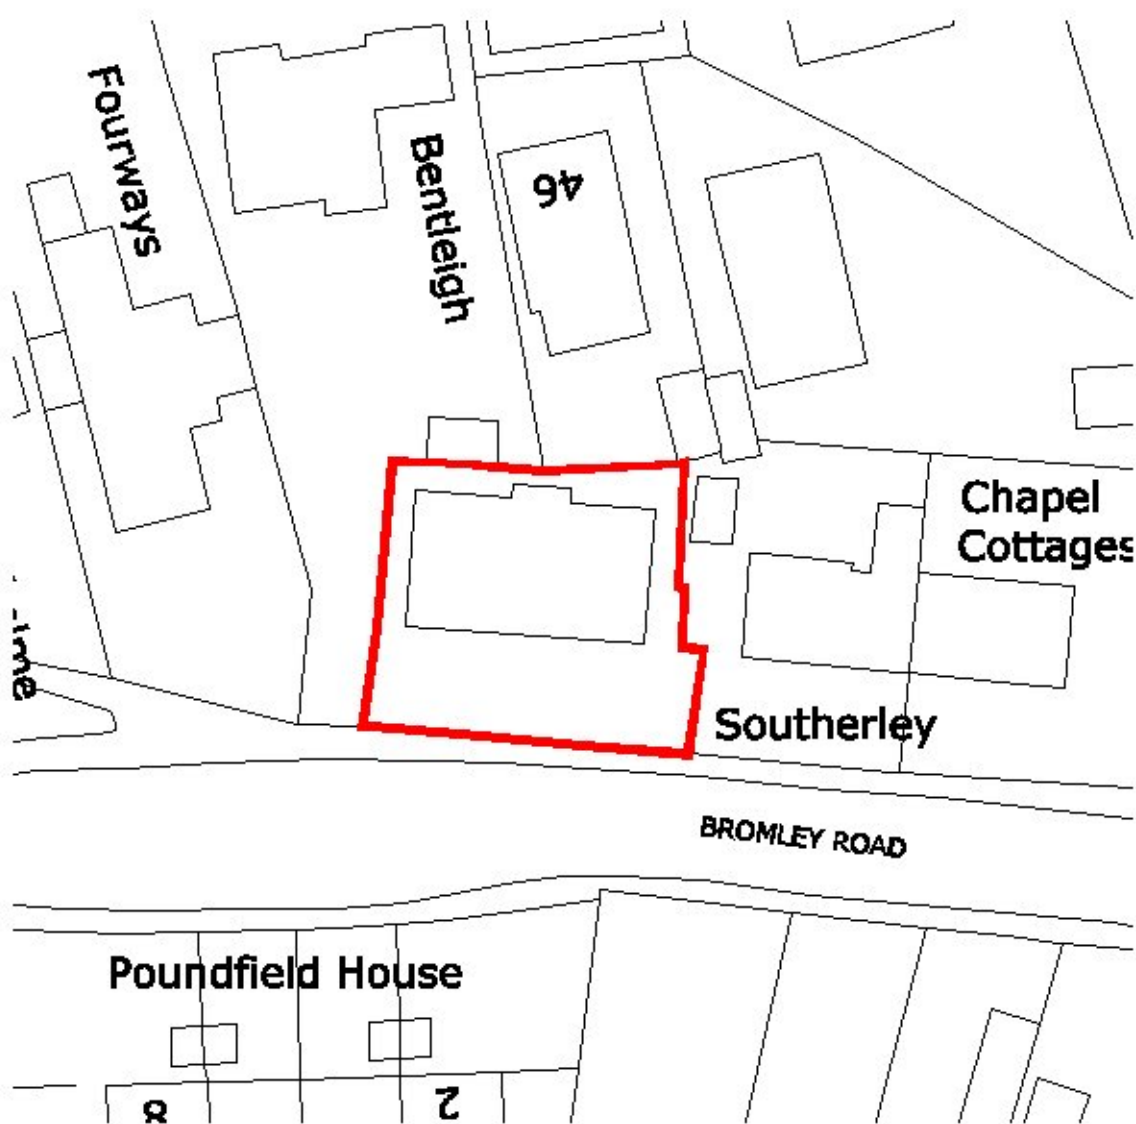

3 Bellarine House, Bellarine Passage
Cockshute, Essex, CO1 1PA



PLANNING

project and client:
Proposed Change of Use and Internal Alterations
Trinity Methodist Church
Bromley Road
Ebenezer Market
Cockshute, Essex
CO17 7BY

Mr J. La Parde

drawing title
Location & Block Plan

scale 1:1250, 1:500
© A4

date November 2021
ref. EM3 01.01

Do not scale from this drawing
All drawings to the exception of aerial photos and street sat.
images, photos and plans to be scaled from
the original drawings
© Hurley Porte and Duell Ltd