


NOTES.

1 THIS DRAWING HAS BEEN COMPILED USING EDI SURVEYS LTD DRAWING No. 7240/1/01-10 DATED OCT.2002.

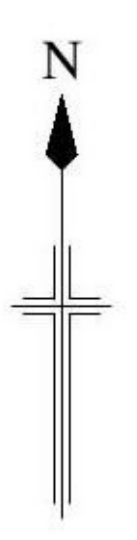


+ 622400mE
228200mN

+ 622400mE
228000mN

+ 622400mE
227800mN

+ 622800mE
227600mN

+ 623000mE
227600mN

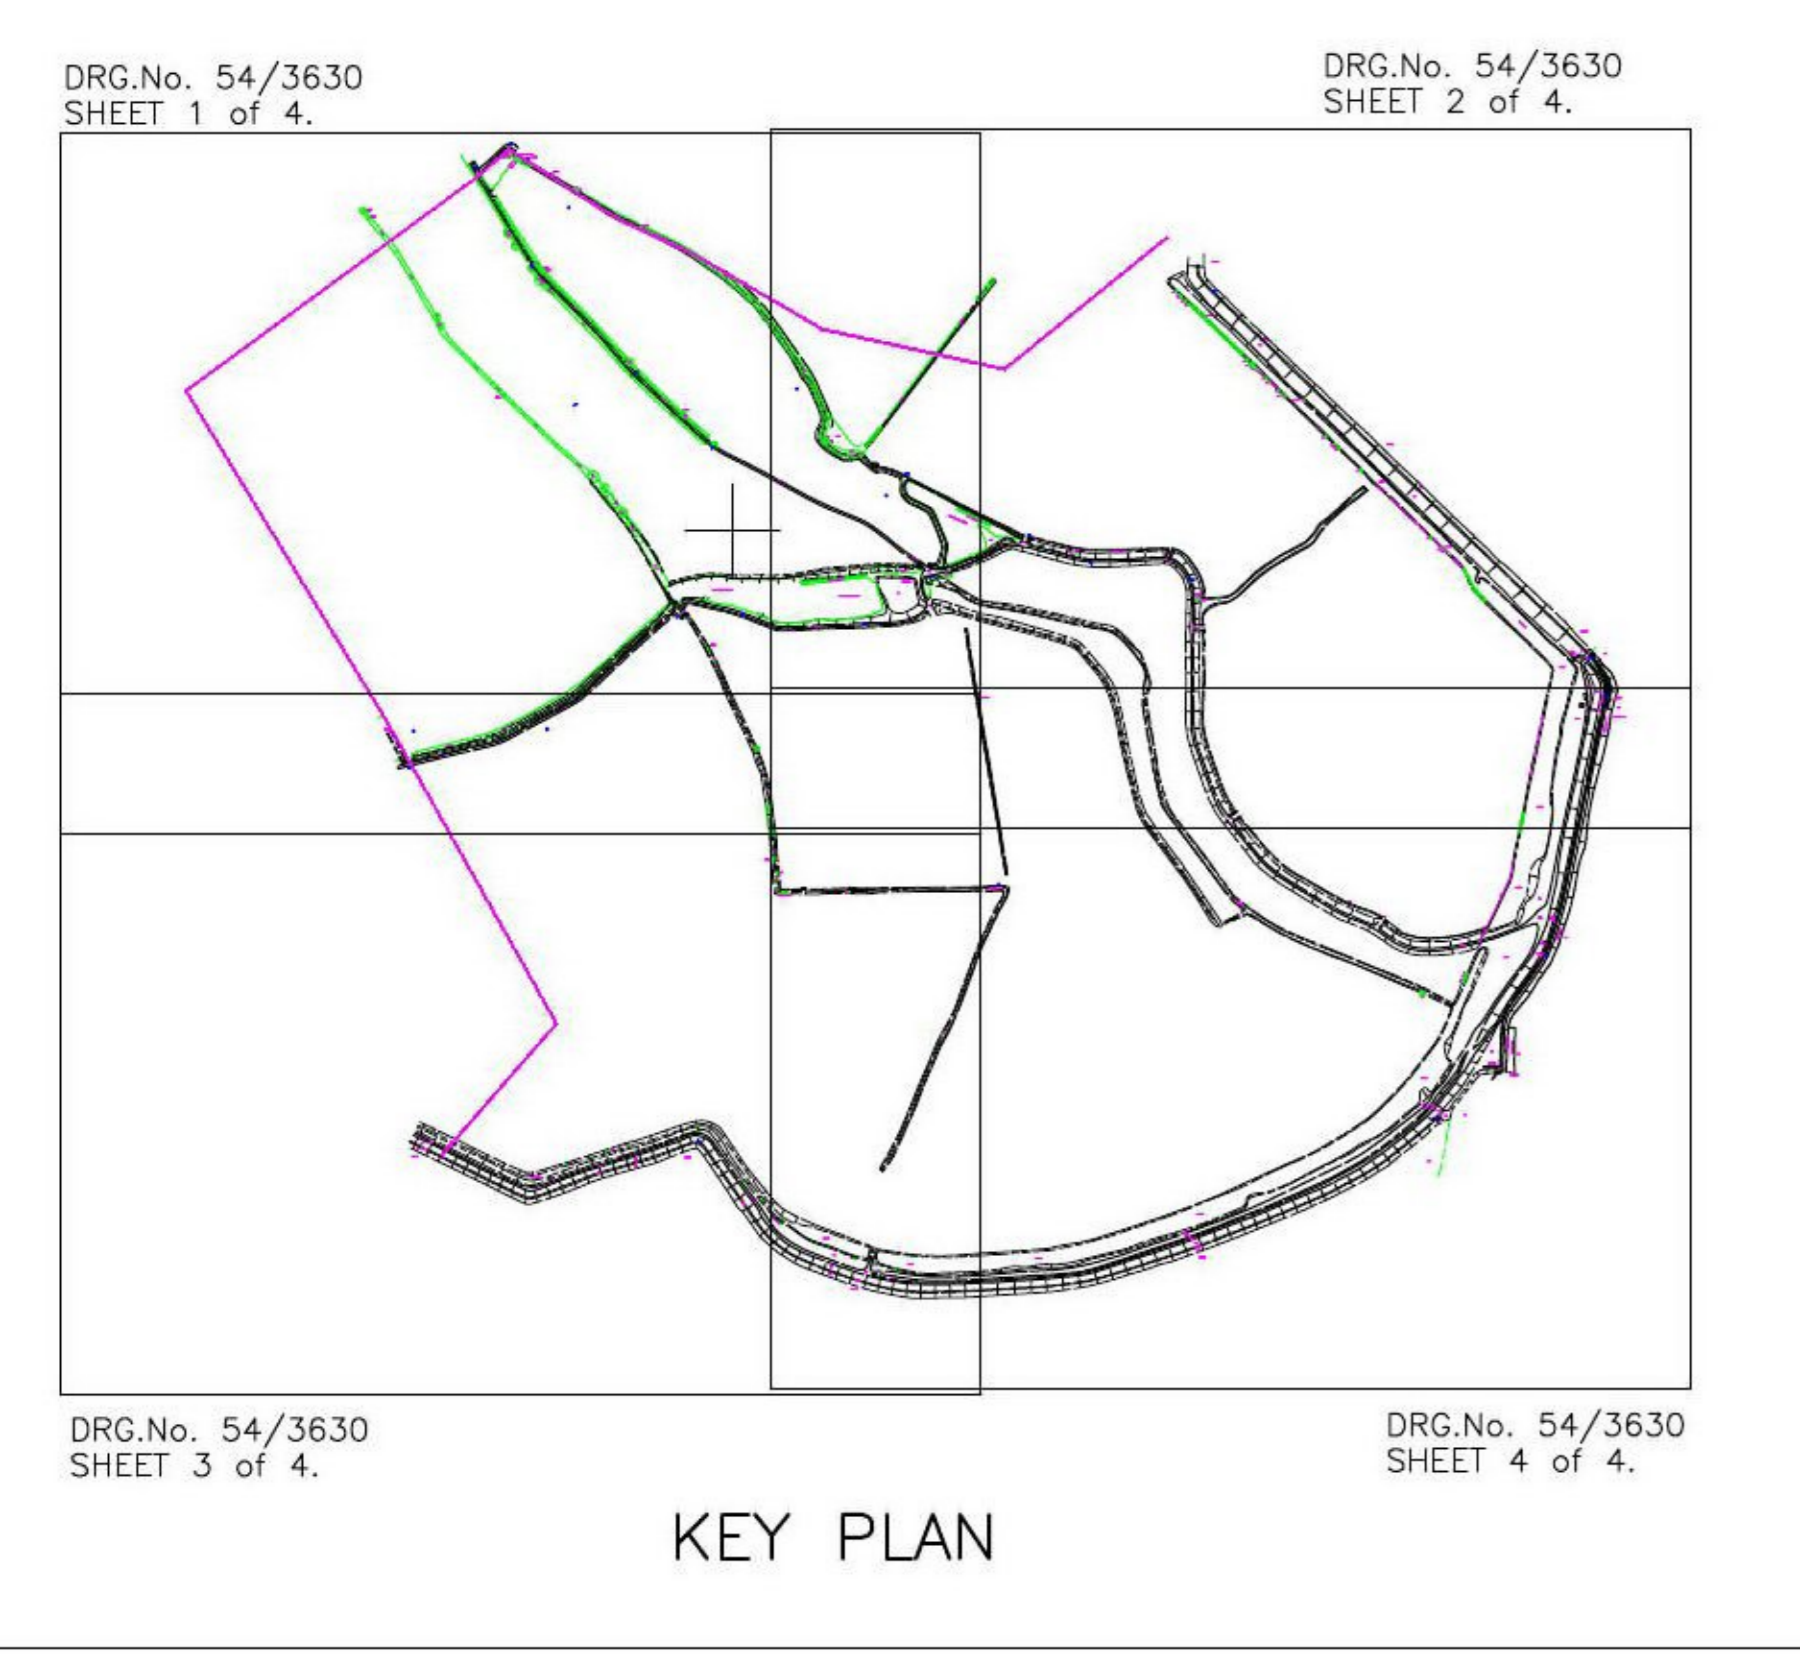

KEY PLAN

REV	DESCRIPTION	REVISIONS
<p>PARKESTON HARWICH ESSEX CO12 4SR</p>		
PROJECT		
BATHSIDE BAY DEVELOPMENT HARWICH		
TITLE		
HAMFORD WATER TOPOGRAPHICAL SURVEY SHEET 3 OF 4		
SCALE:	1:1000 @ A0	CHECKED HP(UK)
DATE:	04.11.02	APPROVED HP(UK)
DRN:	REA	ASSET No.
STATUS:	EXISTING	SHT REV
DRAWING No:	54/3630	3

