


1:1000 METRIC  
10m 0 50m

+ 623400mE  
228800mN


+ 623600mE  
228800mN

+ 624000mE  
228400mN

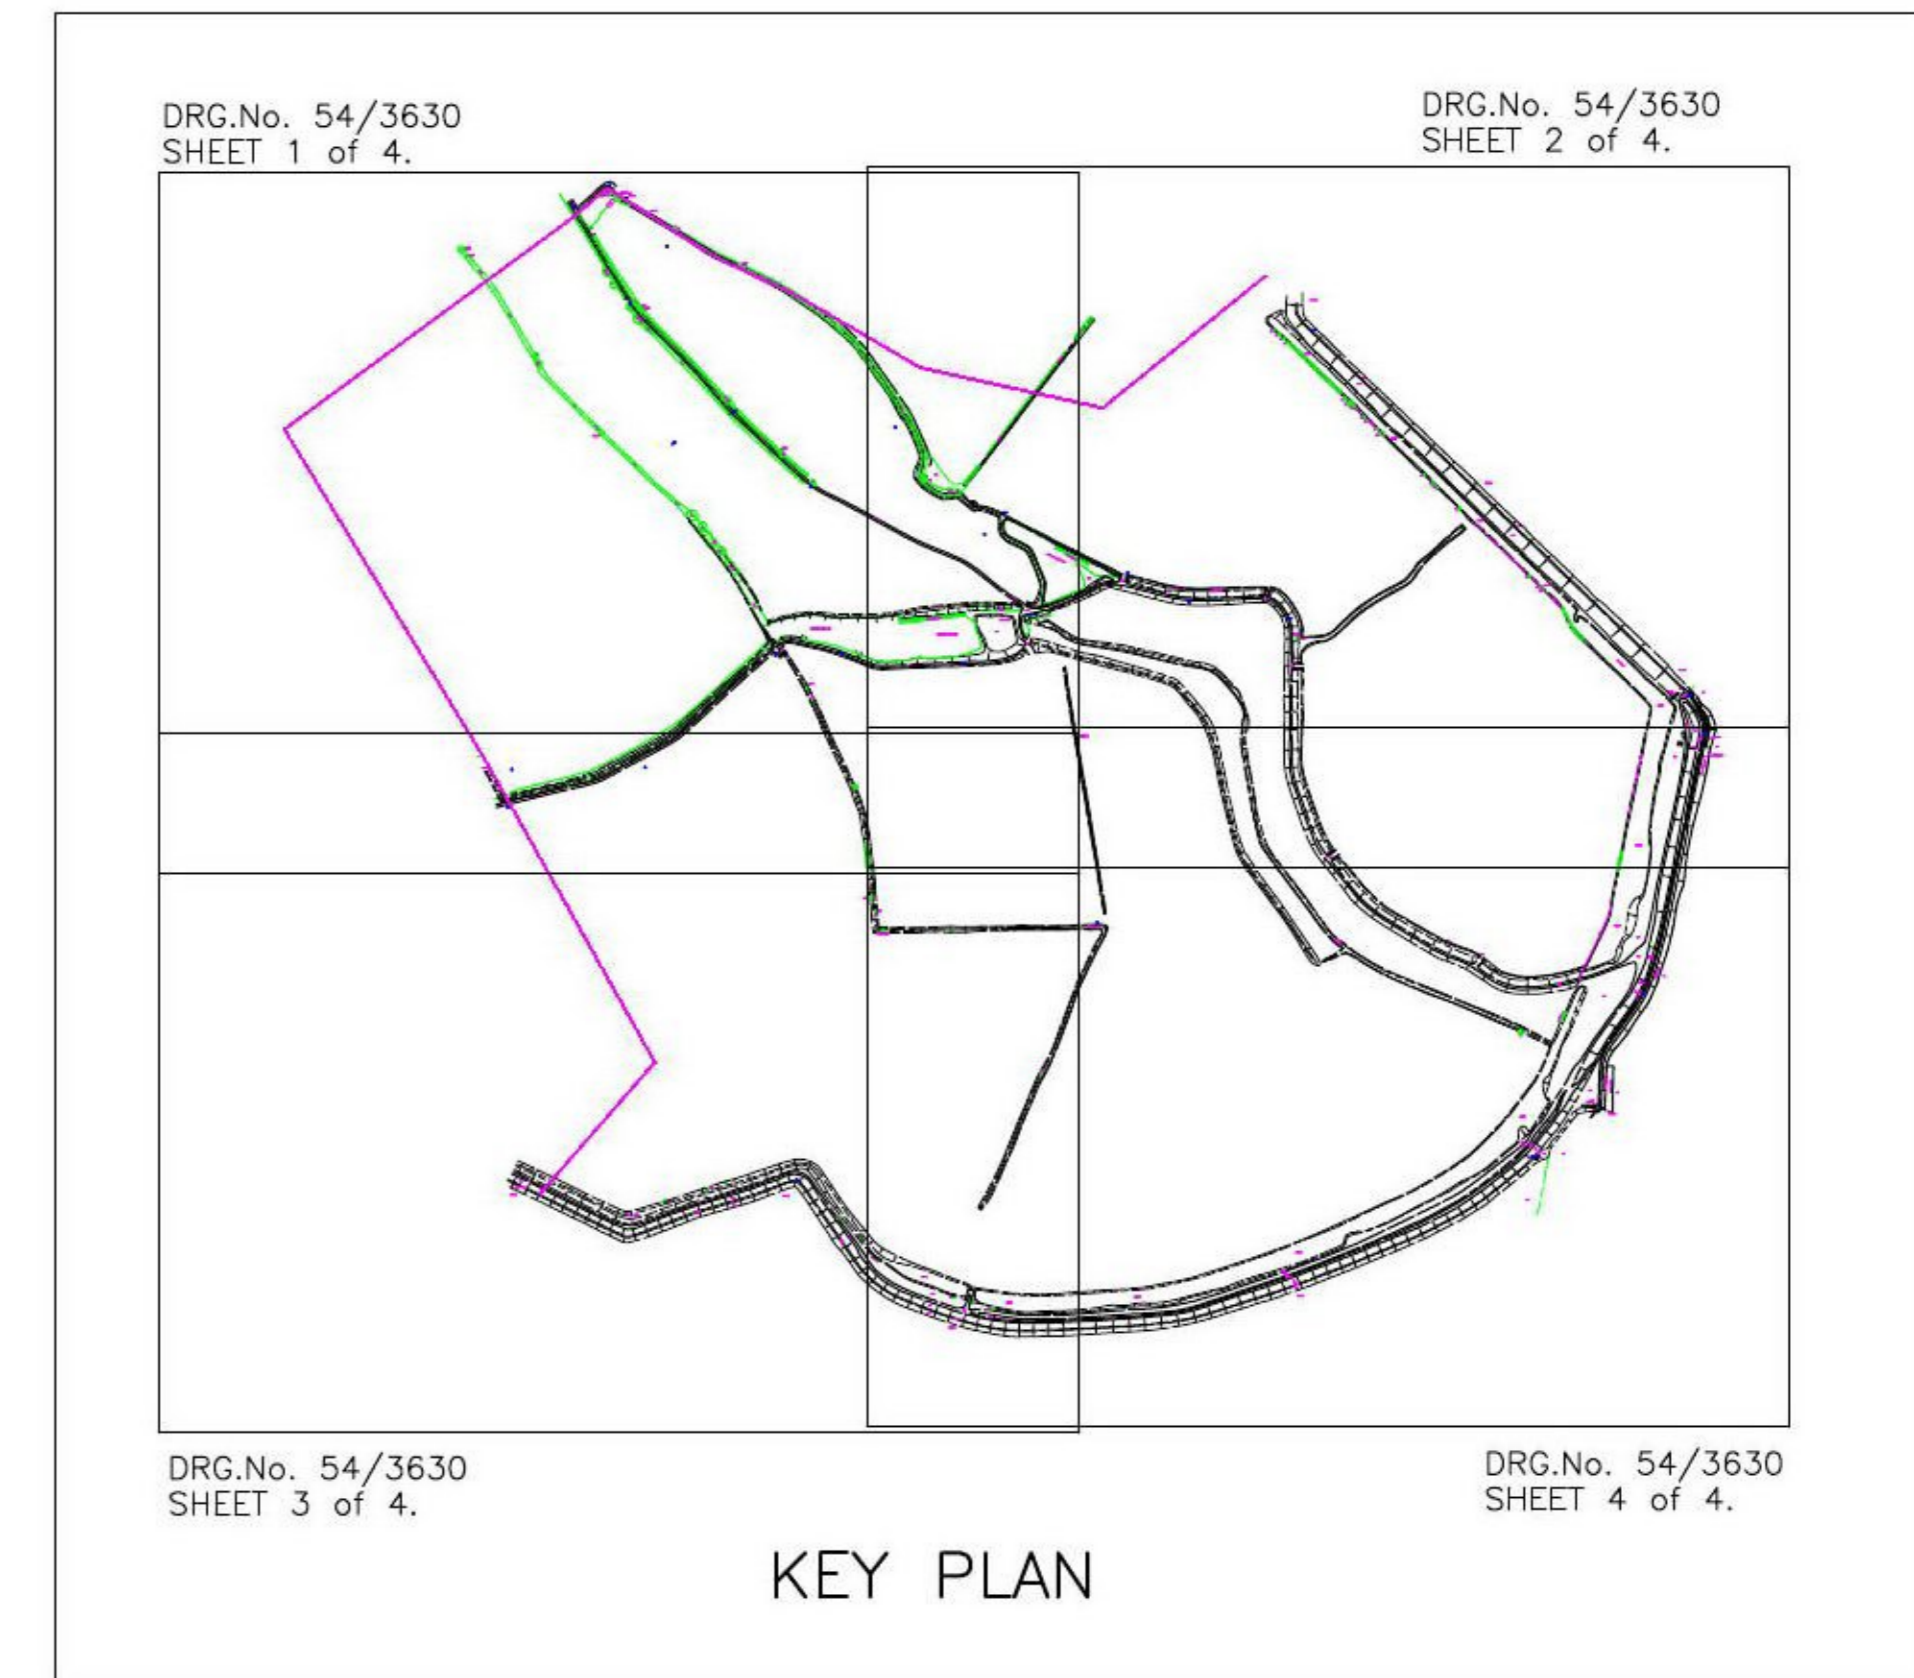

NOTES.

1 THIS DRAWING HAS BEEN COMPILED USING E3i SURVEYS LTD DRAWING No. 7240/1/01-10 DATED OCT.2002.

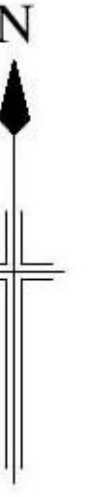

REV DESCRIPTION  
REVISIONS

**HUTCHISONPORTS**  
**HARWICH INTERNATIONAL**  
PARKESTON  
HARWICH  
ESSEX  
CO12 4SR

A member of CK Hutchison Holdings

PROJECT  
BATHSIDE BAY DEVELOPMENT  
HARWICH

TITLE  
HAMFORD WATER  
TOPOGRAPHICAL SURVEY  
SHEET 2 OF 4

SCALE:	1:1000	AO	CHECKED:	HP(UK)
DATE:	04.11.02		APPROVED:	HP(UK)
DRN:	REA		ASSET No.:	
STATUS:	EXISTING		SHT:	2
DRAWING No.:	54/3630		REV:	