


622400mE
228800mN

623000mE
228800mN

622400mE
228400mN

622400mE
228200mN

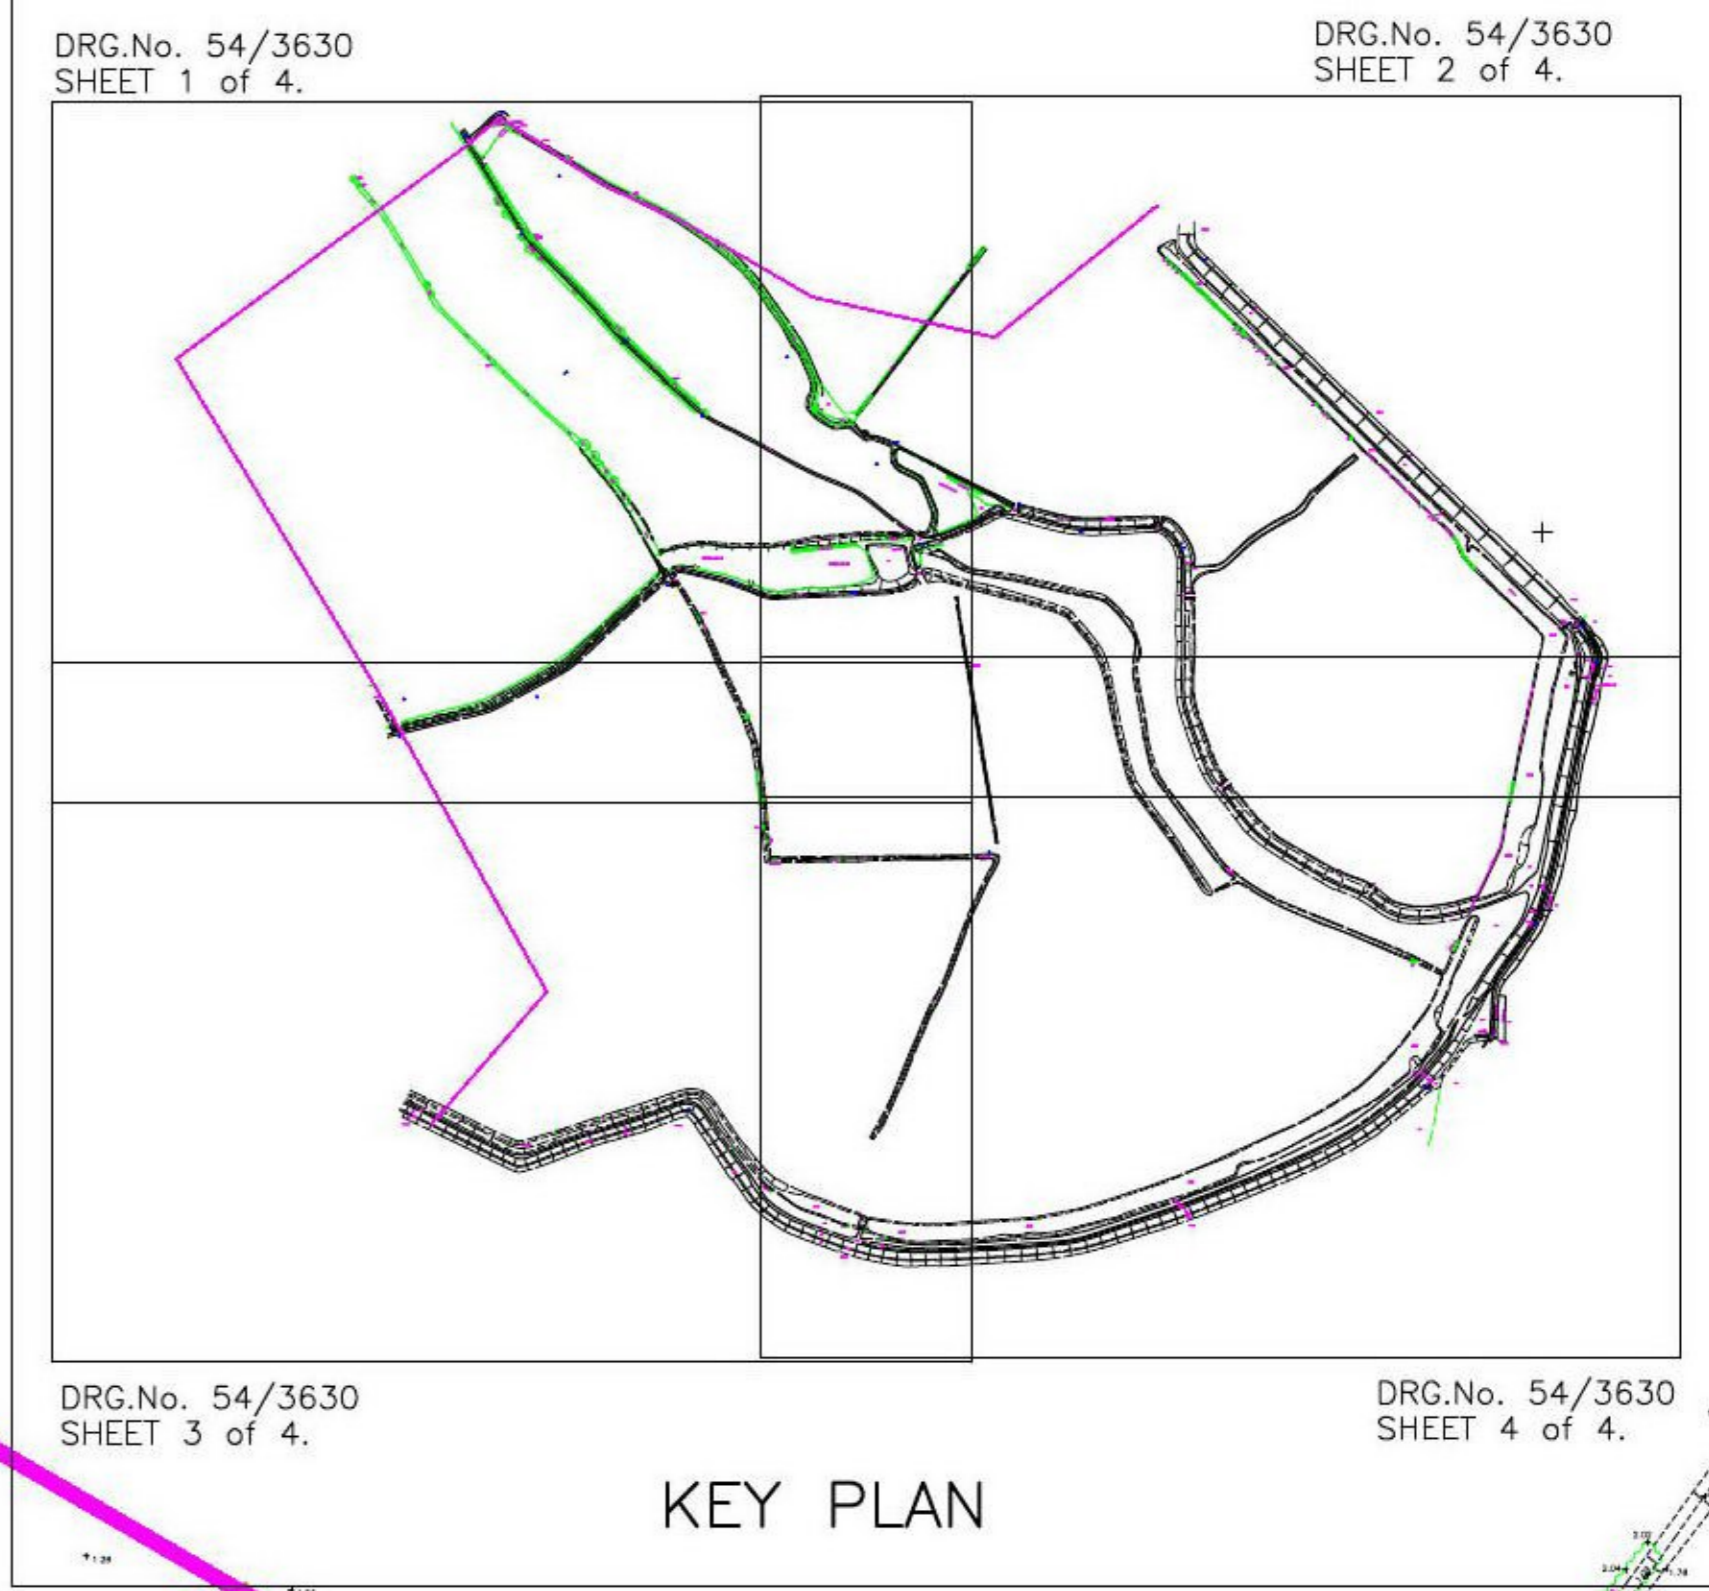

KEY PLAN

NOTES.

1 THIS DRAWING HAS BEEN COMPILED USING EDI SURVEY'S LTD DRAWING No. 7240/1/01-10 DATED OCT.2002.



REV	DESCRIPTION
REVISIONS	

HUTCHISON PORTS
HARWICH INTERNATIONAL
PARKESTON
HARWICH
ESSEX
CO12 4SR

CH2M A member of CK Hutchison Holdings

PROJECT
BATHSIDE BAY DEVELOPMENT
HARWICH

TITLE
HAMFORD WATER
TOPOGRAPHICAL SURVEY
SHEET 1 OF 4

SCALE: 1:1000 @ A0	CHECKED: HP(UK)
DATE: 04.11.02	APPROVED: HP(UK)
DRN: REA	ASSET No.:
STATUS: EXISTING	SHT: 1
DRAWING No: 54/3630	REV: 1

