
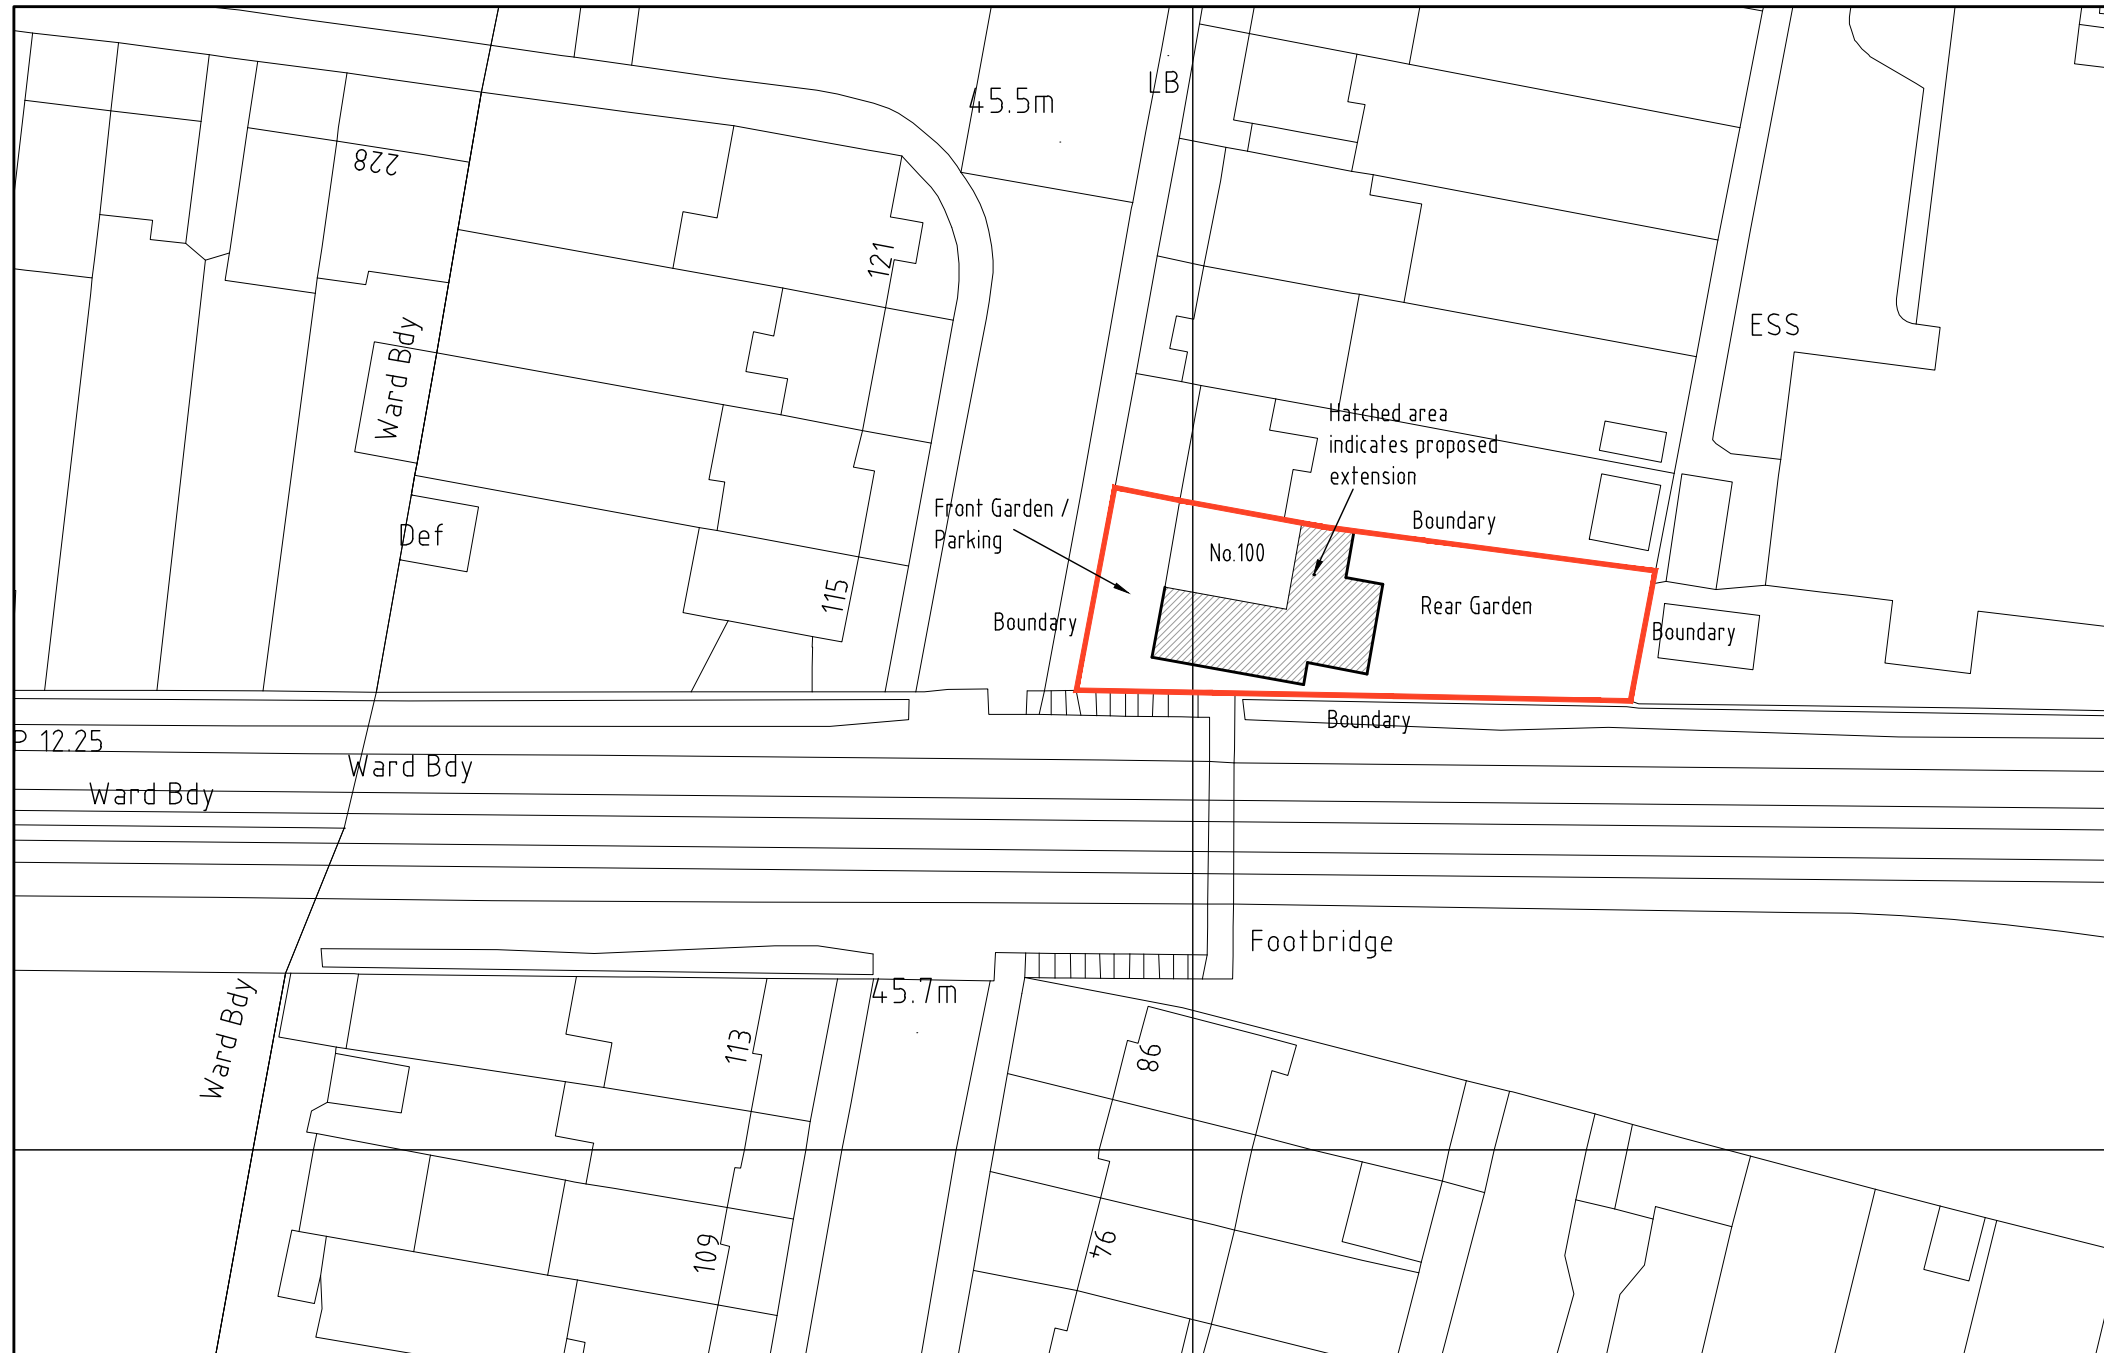
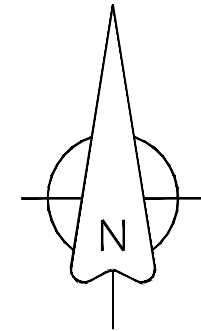


DO NOT SCALE FROM THIS DRAWING
ALL DIMENSIONS TO BE VERIFIED BY THE CONTRACTOR ON SITE

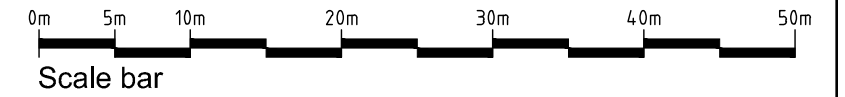

REV	DESCRIPTION	DATE	INIT	CHKD
STATUS	FOR INFORMATION			

Client
Gypsy Road Ltd

Project
**100 Gypsy Road, Welling,
Kent. DA16 1JE**

Title
Proposed Block Plan

Scale	Date	Drawn	Checked
1:500@A3	22.11.21	N/A	N/A

Project No:	Drawing No.	Revision
2021-214	006	~