
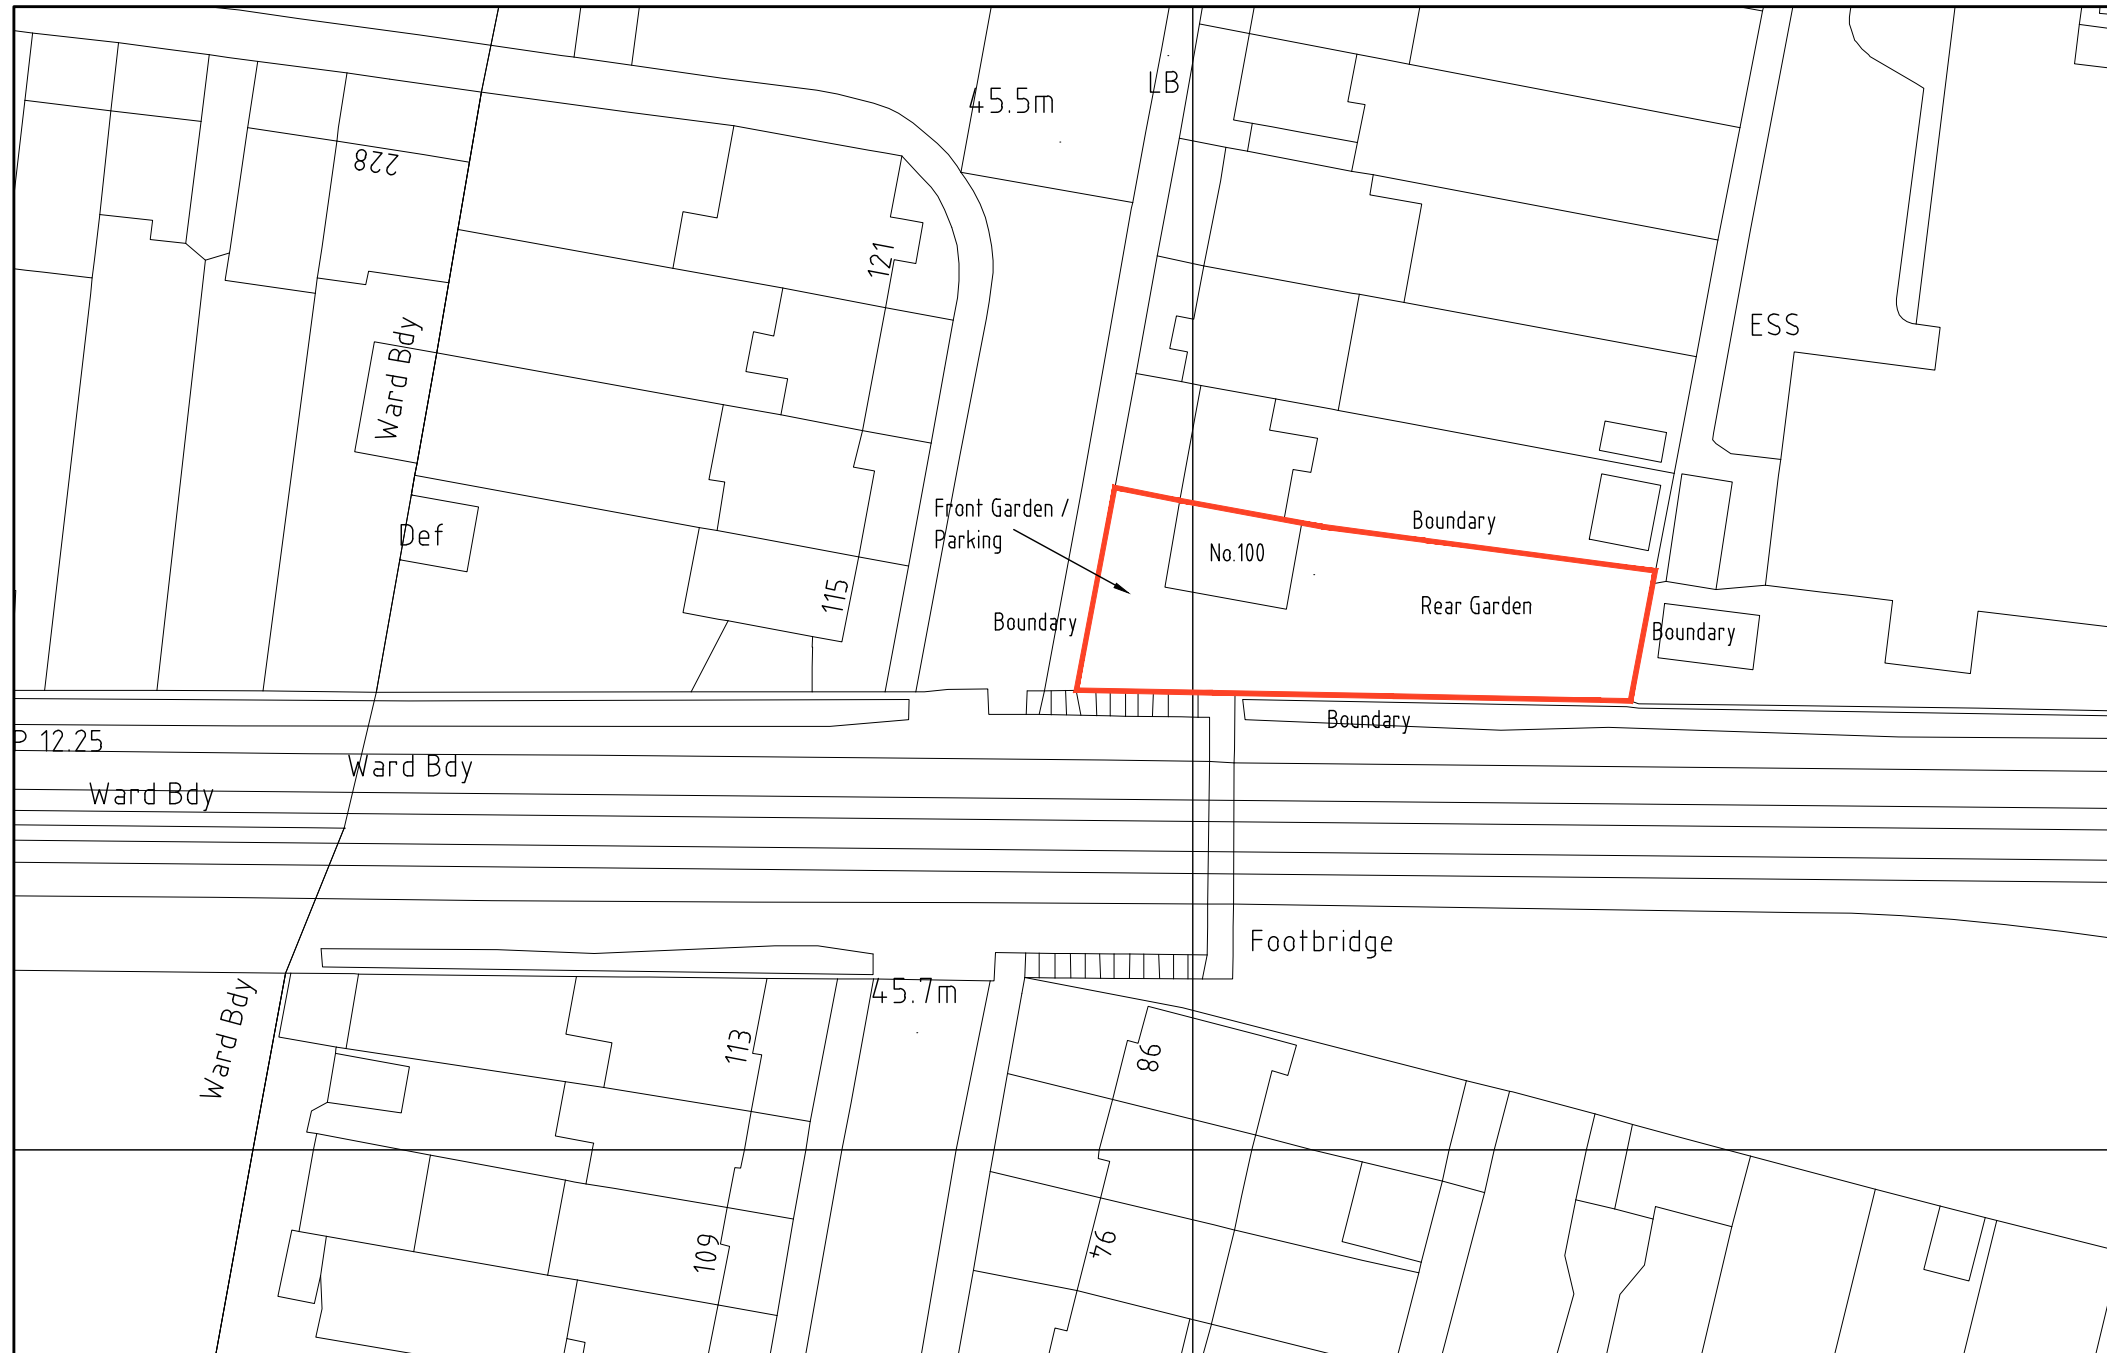
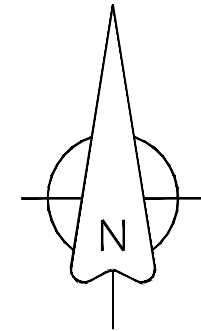


DO NOT SCALE FROM THIS DRAWING
ALL DIMENSIONS TO BE VERIFIED BY THE CONTRACTOR ON SITE

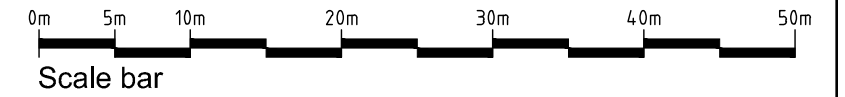

| REV | DESCRIPTION | DATE | INIT | CHKD |
|--------|-----------------|------|------|------|
| STATUS | FOR INFORMATION | | | |

Client
Gypsy Road Ltd

Project
100 Gypsy Road, Welling,
Kent. DA16 1JE

Title
Existing Block Plan

| | | | |
|----------|----------|-------|---------|
| Scale | Date | Drawn | Checked |
| 1:500@A3 | 07.12.21 | N/A | N/A |

| | | |
|-------------|-------------|----------|
| Project No: | Drawing No. | Revision |
| 2021-214 | 008 | ~ |