


01 NORTHERN ELEVATION AS EXISTING
SCALE : 1/50 @ A1

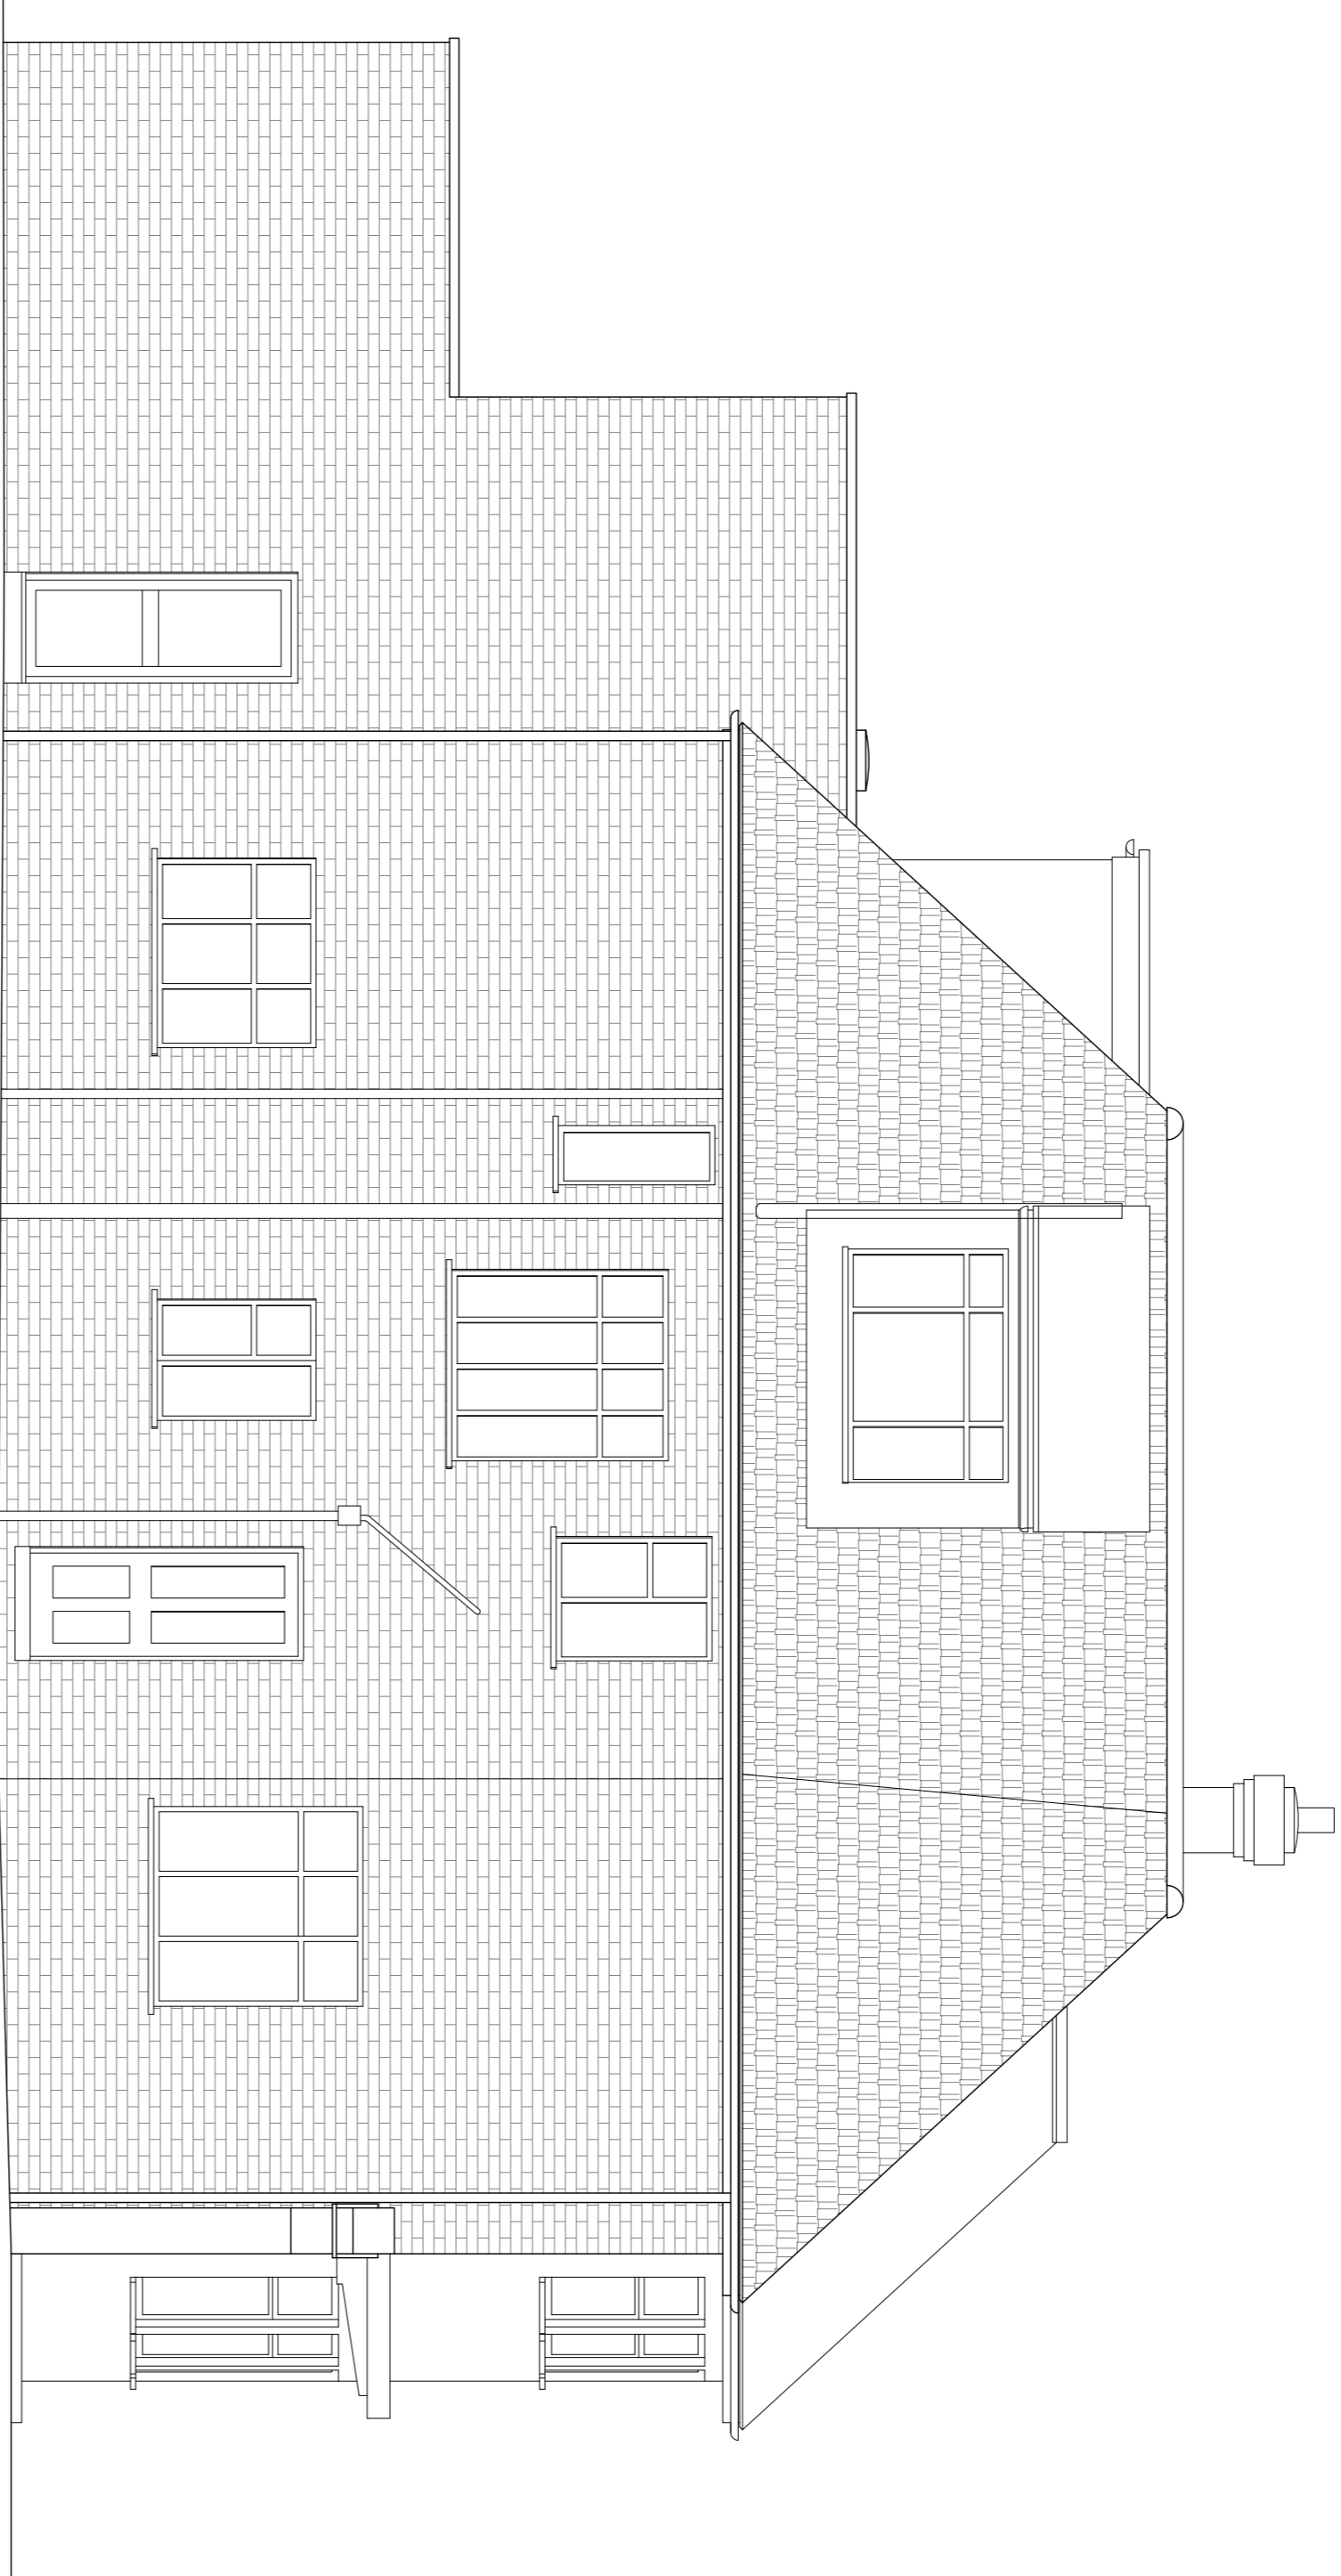


02 SOUTHERN ELEVATION AS EXISTING
SCALE : 1/50 @ A1

PLEASE NOTE:

1. ALL DIMENSIONS TO BE VERIFIED ON SITE BEFORE FABRICATION.
2. CONTRACTOR TO REFER TO ENGINEERS DRAWINGS BEFORE PROCEEDING WITH WORKS.
3. ALL DRAWINGS AND DESIGNS ARE THE INTELLECTUAL PROPERTY OF THE ARCHITECT AND MAY NOT BE DISTRIBUTED, COPIED OR ISSUED WITHOUT WRITTEN PERMISSION OF THE ARCHITECT.
4. THE ARCHITECT OWNS THE COPYRIGHT IN ALL ORIGINAL WORKS PRODUCED IN THE PERFORMANCE OF THIS PROJECT

ADDITIONAL NOTE:

Scale Bar: 1:50 @ A1 / 1:100 @ A3
0m 5m 10m

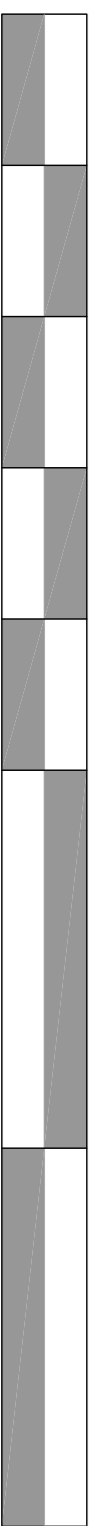

REVISIONS

No	Date	Issue For	Issue By
00	18.10.2021	Peapplication	YP
00	19.11.2021	Peapplication	YP
00	29.12.2021	Planning	YP

Client:

PRIVATE CLIENT

Project:

34 Faithholme Gardens, London N3 3EB

Title:

Existing Flank Elevations

Drawn: YP	Chk: AC	Project Number: 2113
Scale: 1:50 @ A1 / 1:100 @ A3	Dwg No: EX004	Rev: 00



**I G U A N A
A R C H I T E C T S**

Office Architecture: 07554 695226
Office Structures: 07468 775 378
info@iguana-architects.com
www.iguana-architects.com

