


\_\_\_\_\_



PLOT 1

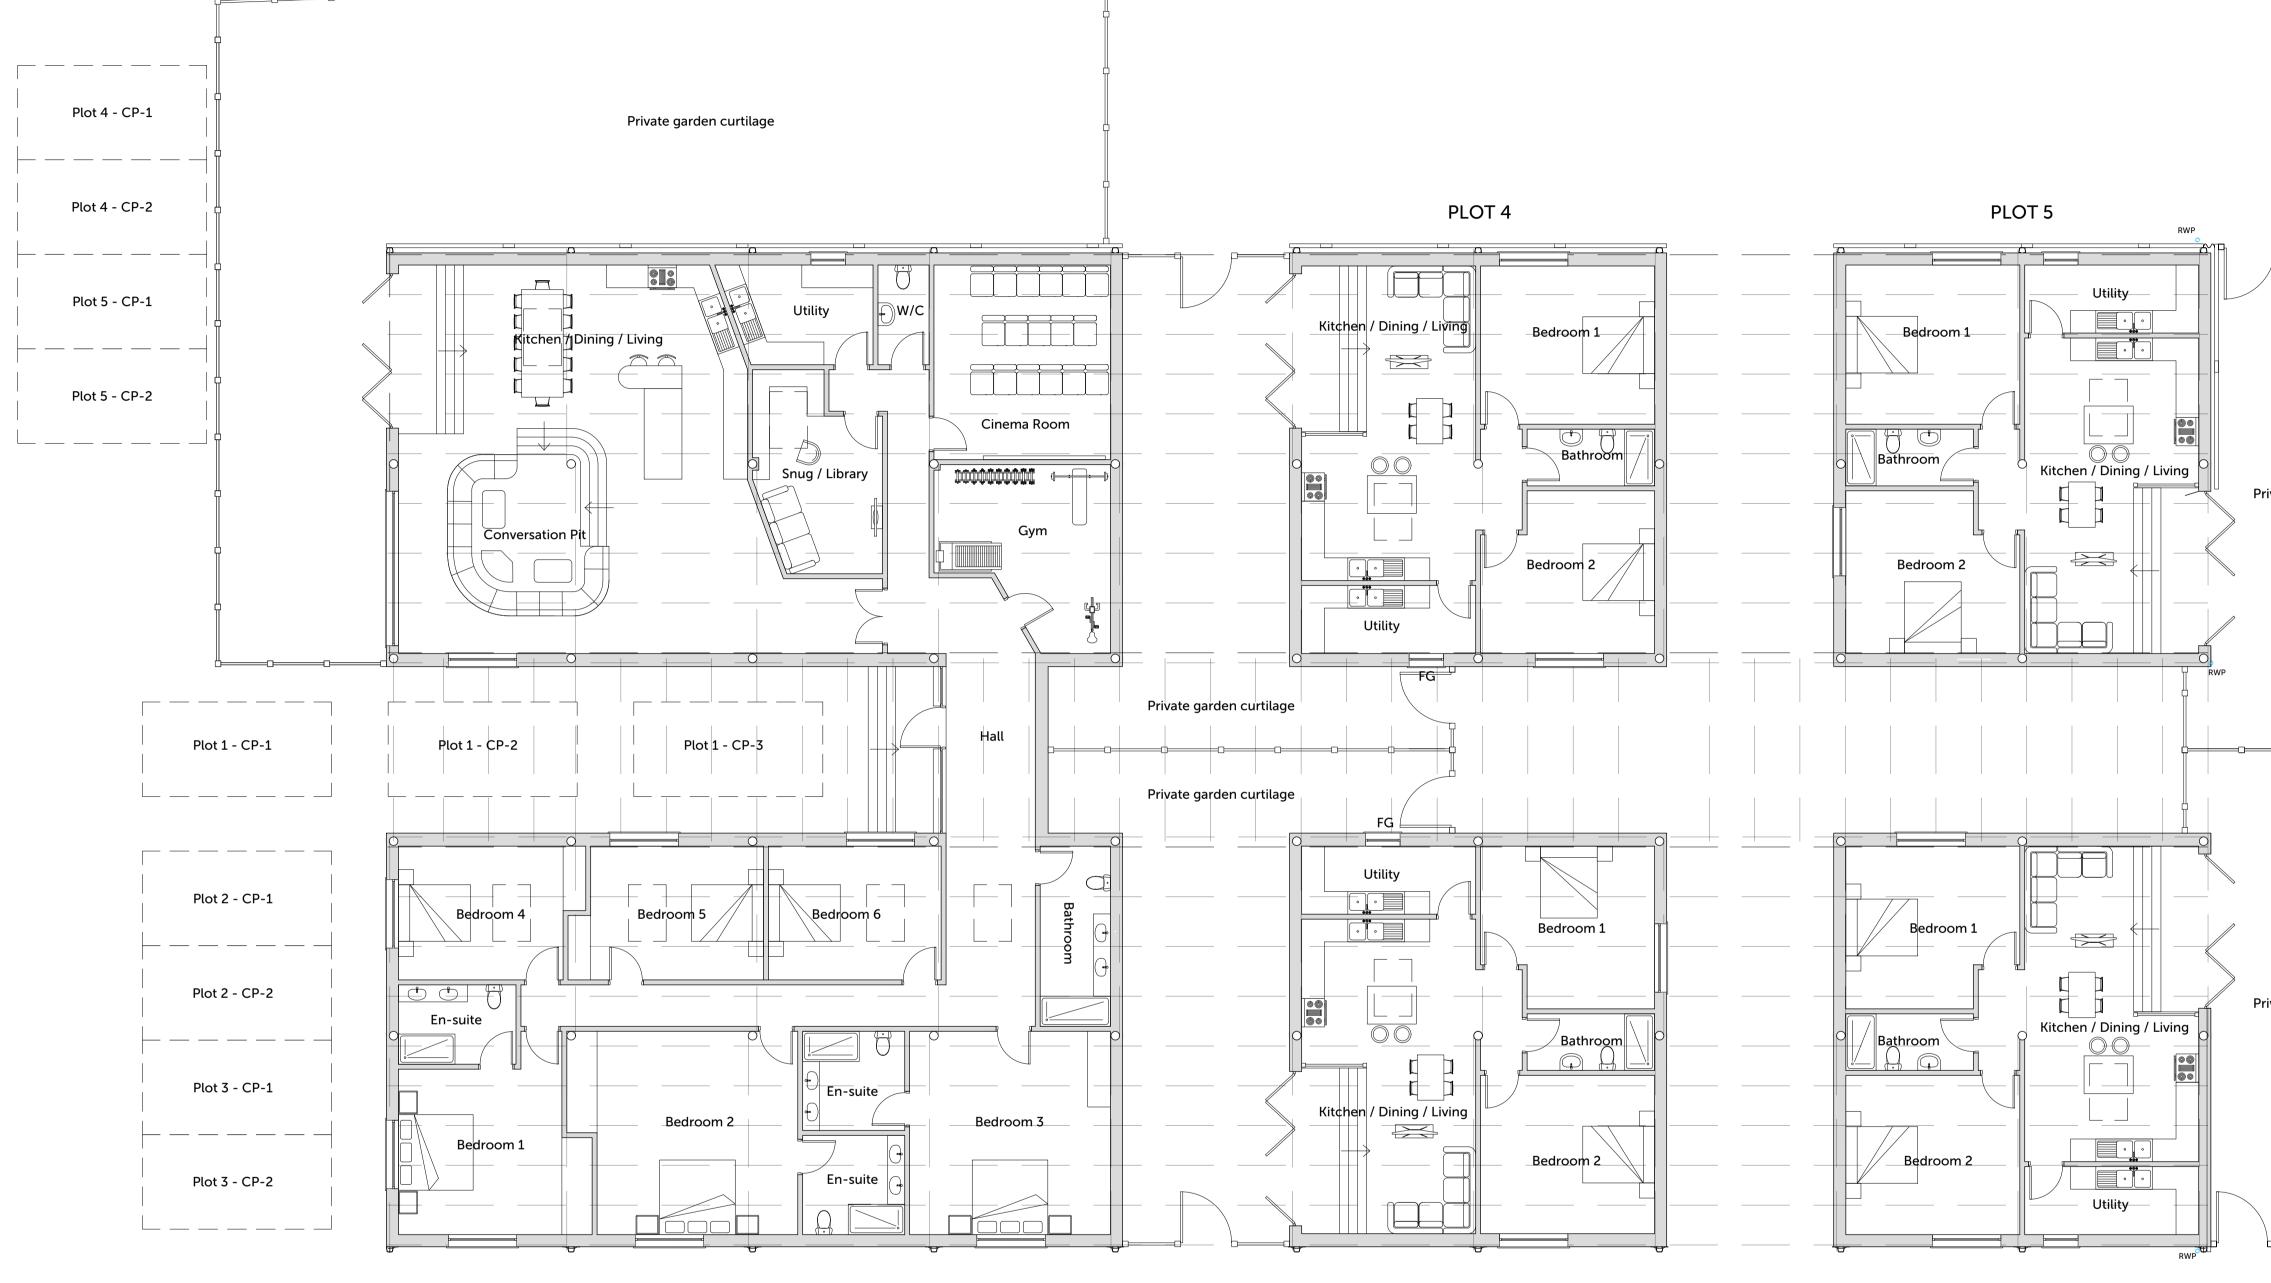

PLOT 2

PLOT 3

COPYRIGHT

Origin Design Studio has prepared and issued this document to the named client and associated professionals related to this project. Origin Design Studio retains ownership. We do not give permission for reproduction and editing without consultation and our approval.

GENERAL NOTES

This drawing is to be read in conjunction with all relevant Engineers, Architect's and specialists' drawings. Do not scale from this or any other Origin Design Studio drawing. All dimensions to be checked on site prior to construction or fabrication. Changes to specification are to contractors risk. All changes should be brought to the attention of the client/Building Control for approval. Please report any errors immediately.

AREAS				
Plot	Floor Area (m²)			
1	399m² (Internal)   207m² (Garden)			
2	95m² (Internal)   70m² (Garden)			
3	95m² (Internal)   70m² (Garden)			
4	95m² (Internal)   70m² (Garden)			
5	95m² (Internal)   70m² (Garden)			
TOTAL	779m² (Internal)   487m² (Garden)			

KEY				
	Description			
FG	Frosted glazing			
RWP	Rain water pipe			
	1.8m close boarded fence			

P01 Rev.	Issued to Client	21/08/2021 Date	OLM
			WBH
			Checked
	Description		Rev. by

<sup>Client</sup> Nigel Hancock

Project Title Prior Approval Application for the Conversion of a Farm Building

<sup>Site Details</sup> Farr Farm, Habertoft Lane, Habertoft Alford, Lincolnshire LN13 9NU

Title Proposed Ground Floor Plan



Print Size A1



Origin Design Studio Ltd Holly House, Meadow Lane South Hykeham, Lincoln LN6 9PF

T. 01522 405100 E. info@origindesignstudio.co.uk www.origindesignstudio.co.uk



## **Chartered Practice**

