





PLAN 1:100

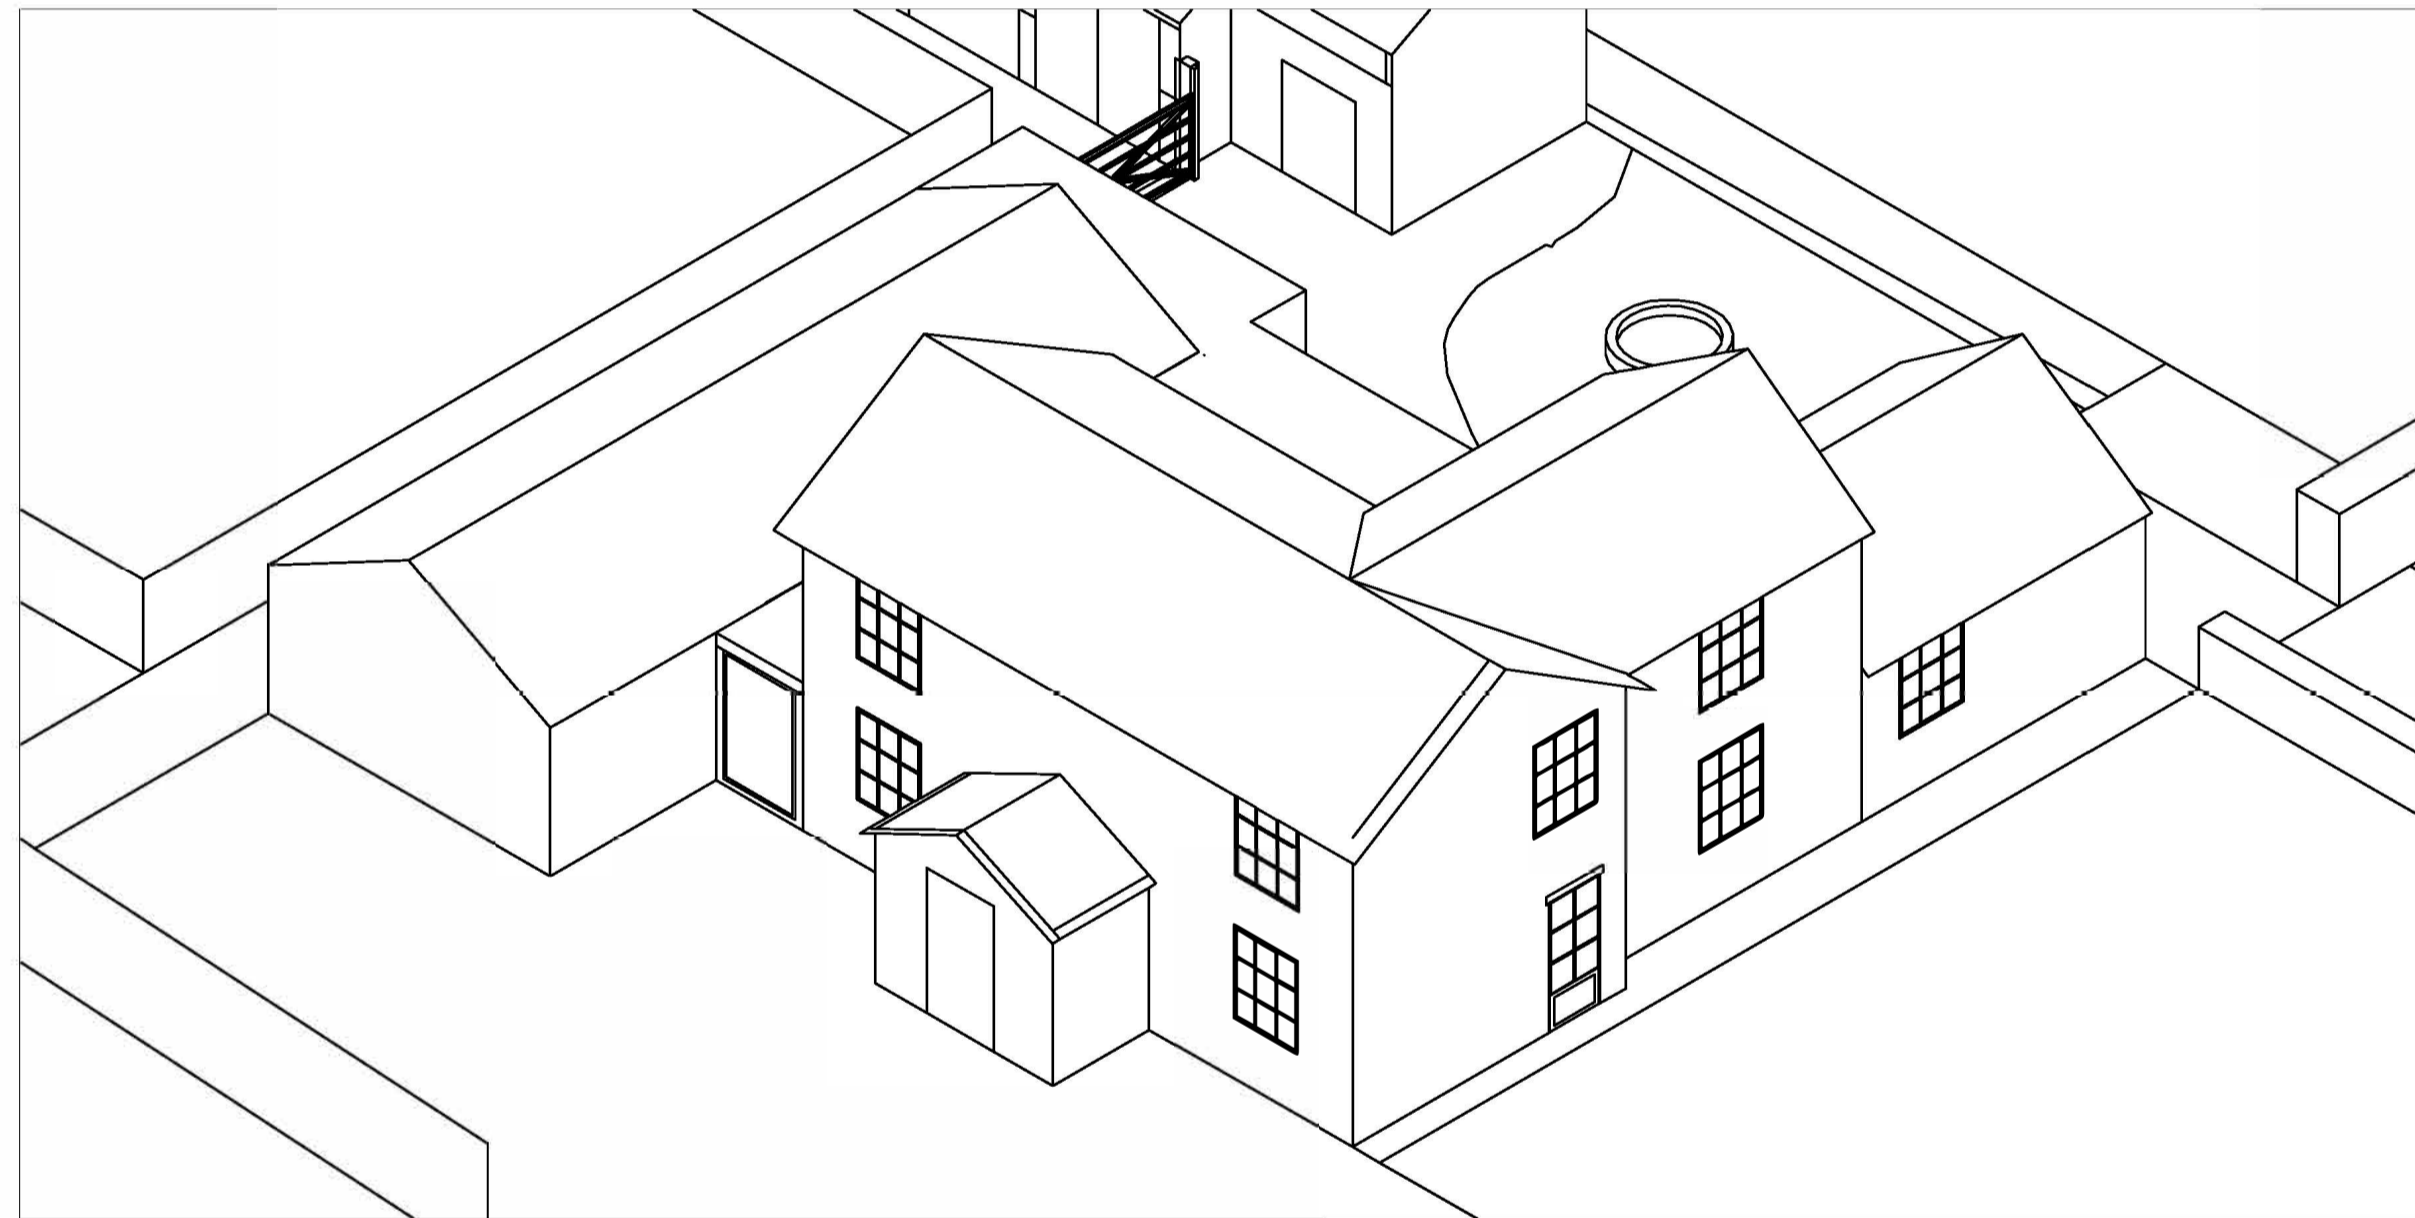

WEST ISOMETRIC VIEW 1:100

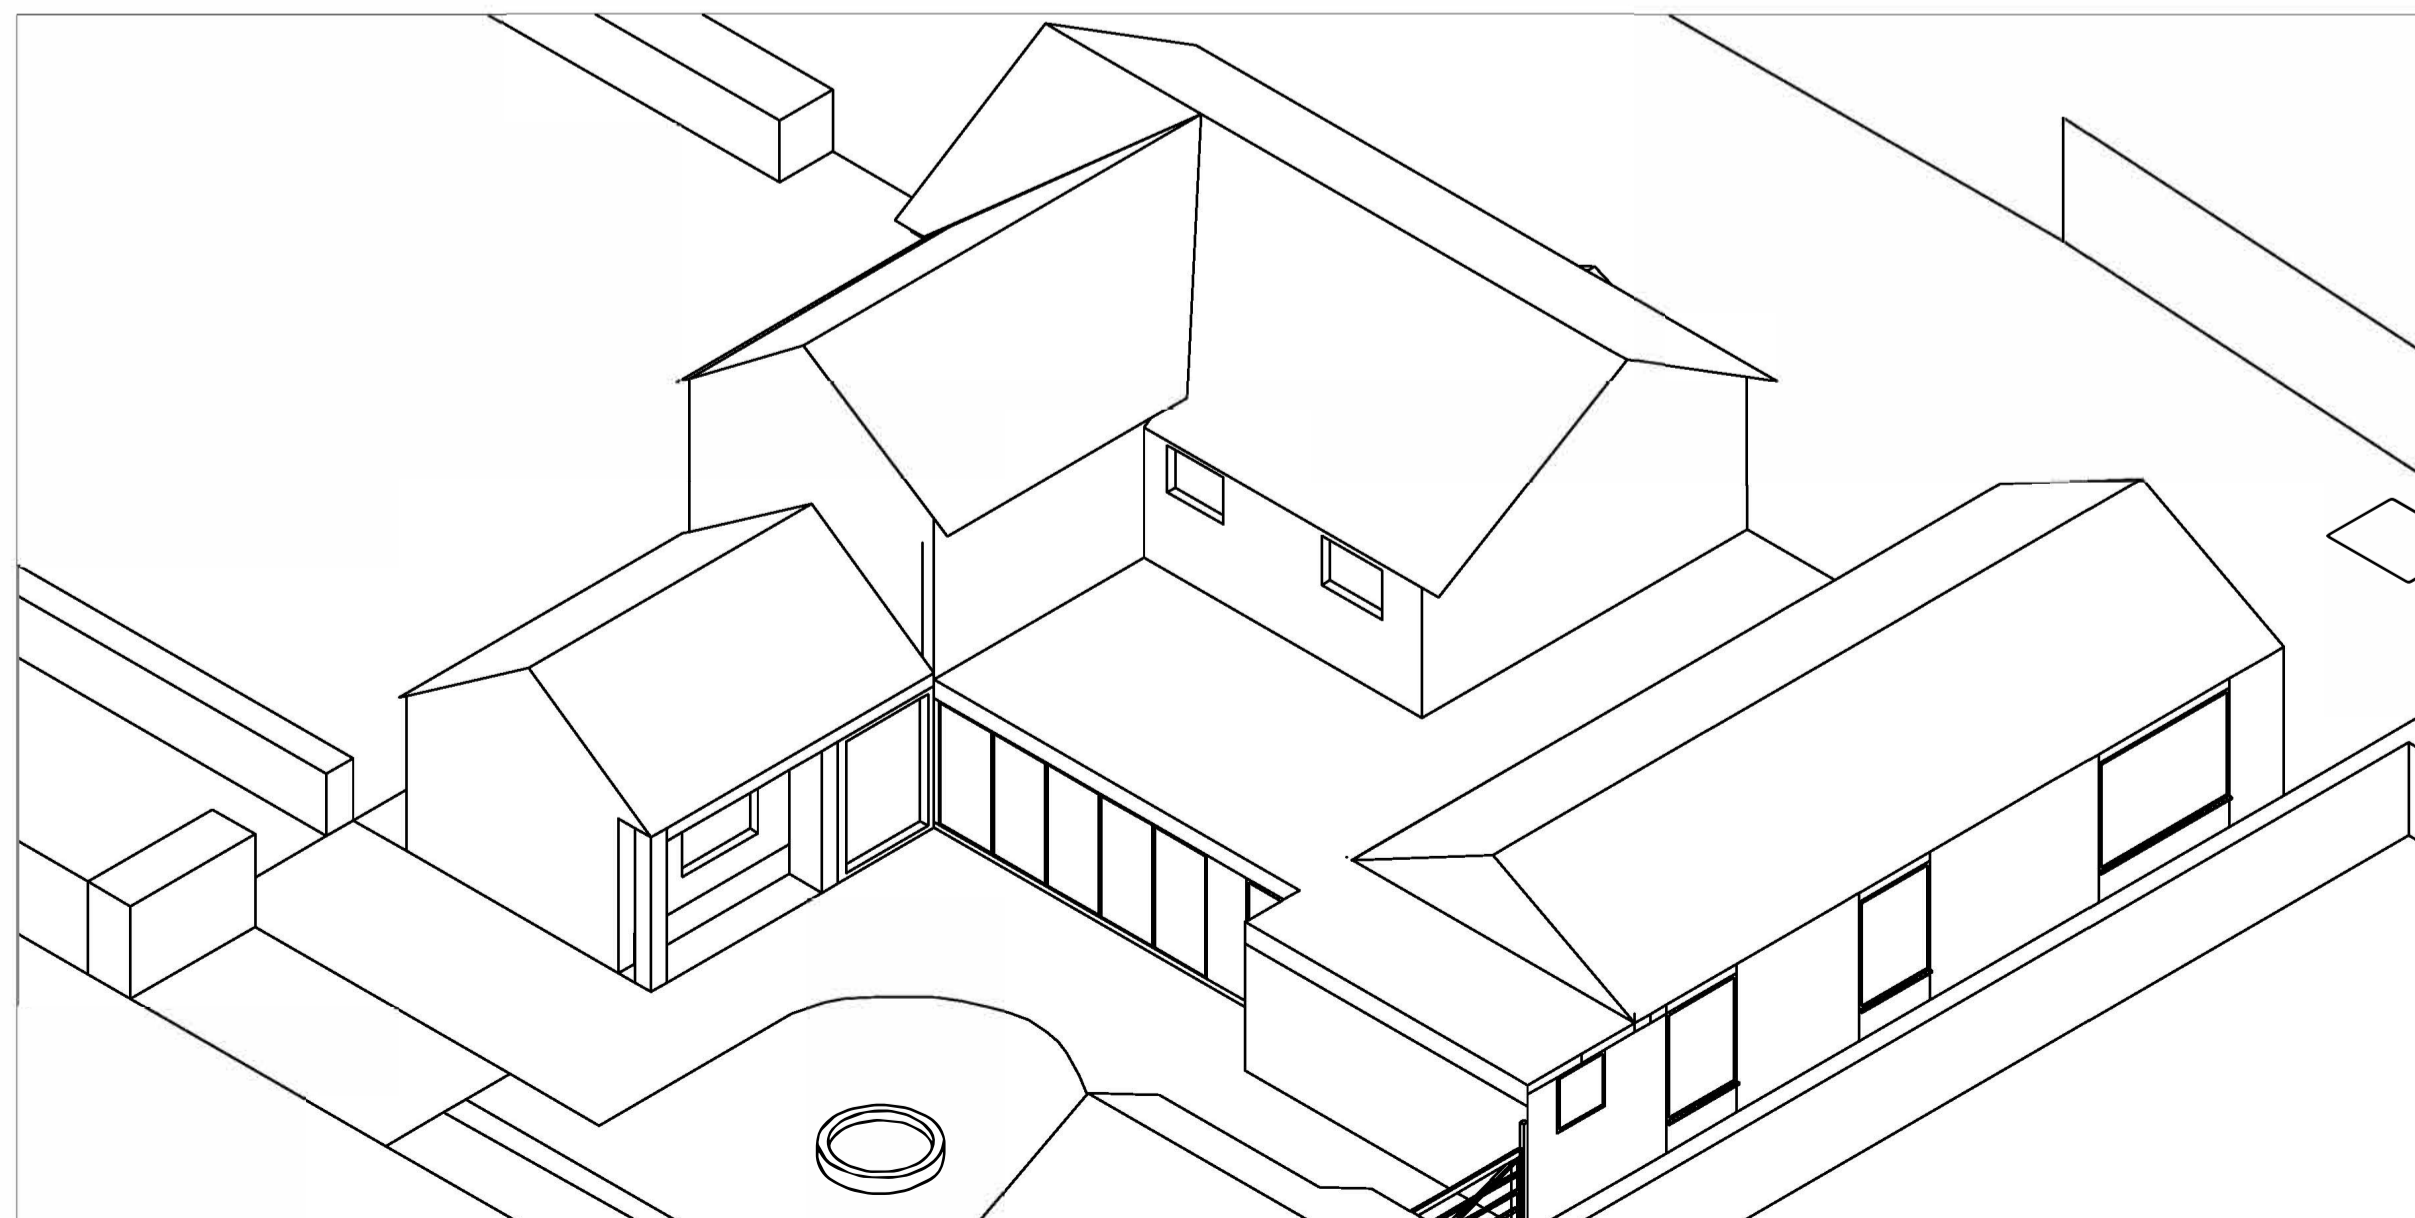

EAST ISOMETRIC VIEW 1:100



SOUTH VIEW 1:100



NORTH VIEW 1:100



WEST VIEW 1:100



EAST VIEW 1:100

00	14/11/2021	Issued for Approval	CA	DF
Rev	Date	Revision Description	By	App
Drawing Status:				
ISSUED FOR APPROVAL				
Main Contractor:				
NAMA LTD.				
Client:				
DANIEL FITTON				
Project:				
YAWN TREE FARM				
Drawing Title:				
PROPOSED VERSION				
Drawn By:	Checked By:	Approved By:		
CA	DF	DF		
Project No.	Scale:	Date:		
01	1:100 @A1	14/11/21		
Drawing No.	Revision:	Status:		
YT-01	R00			